
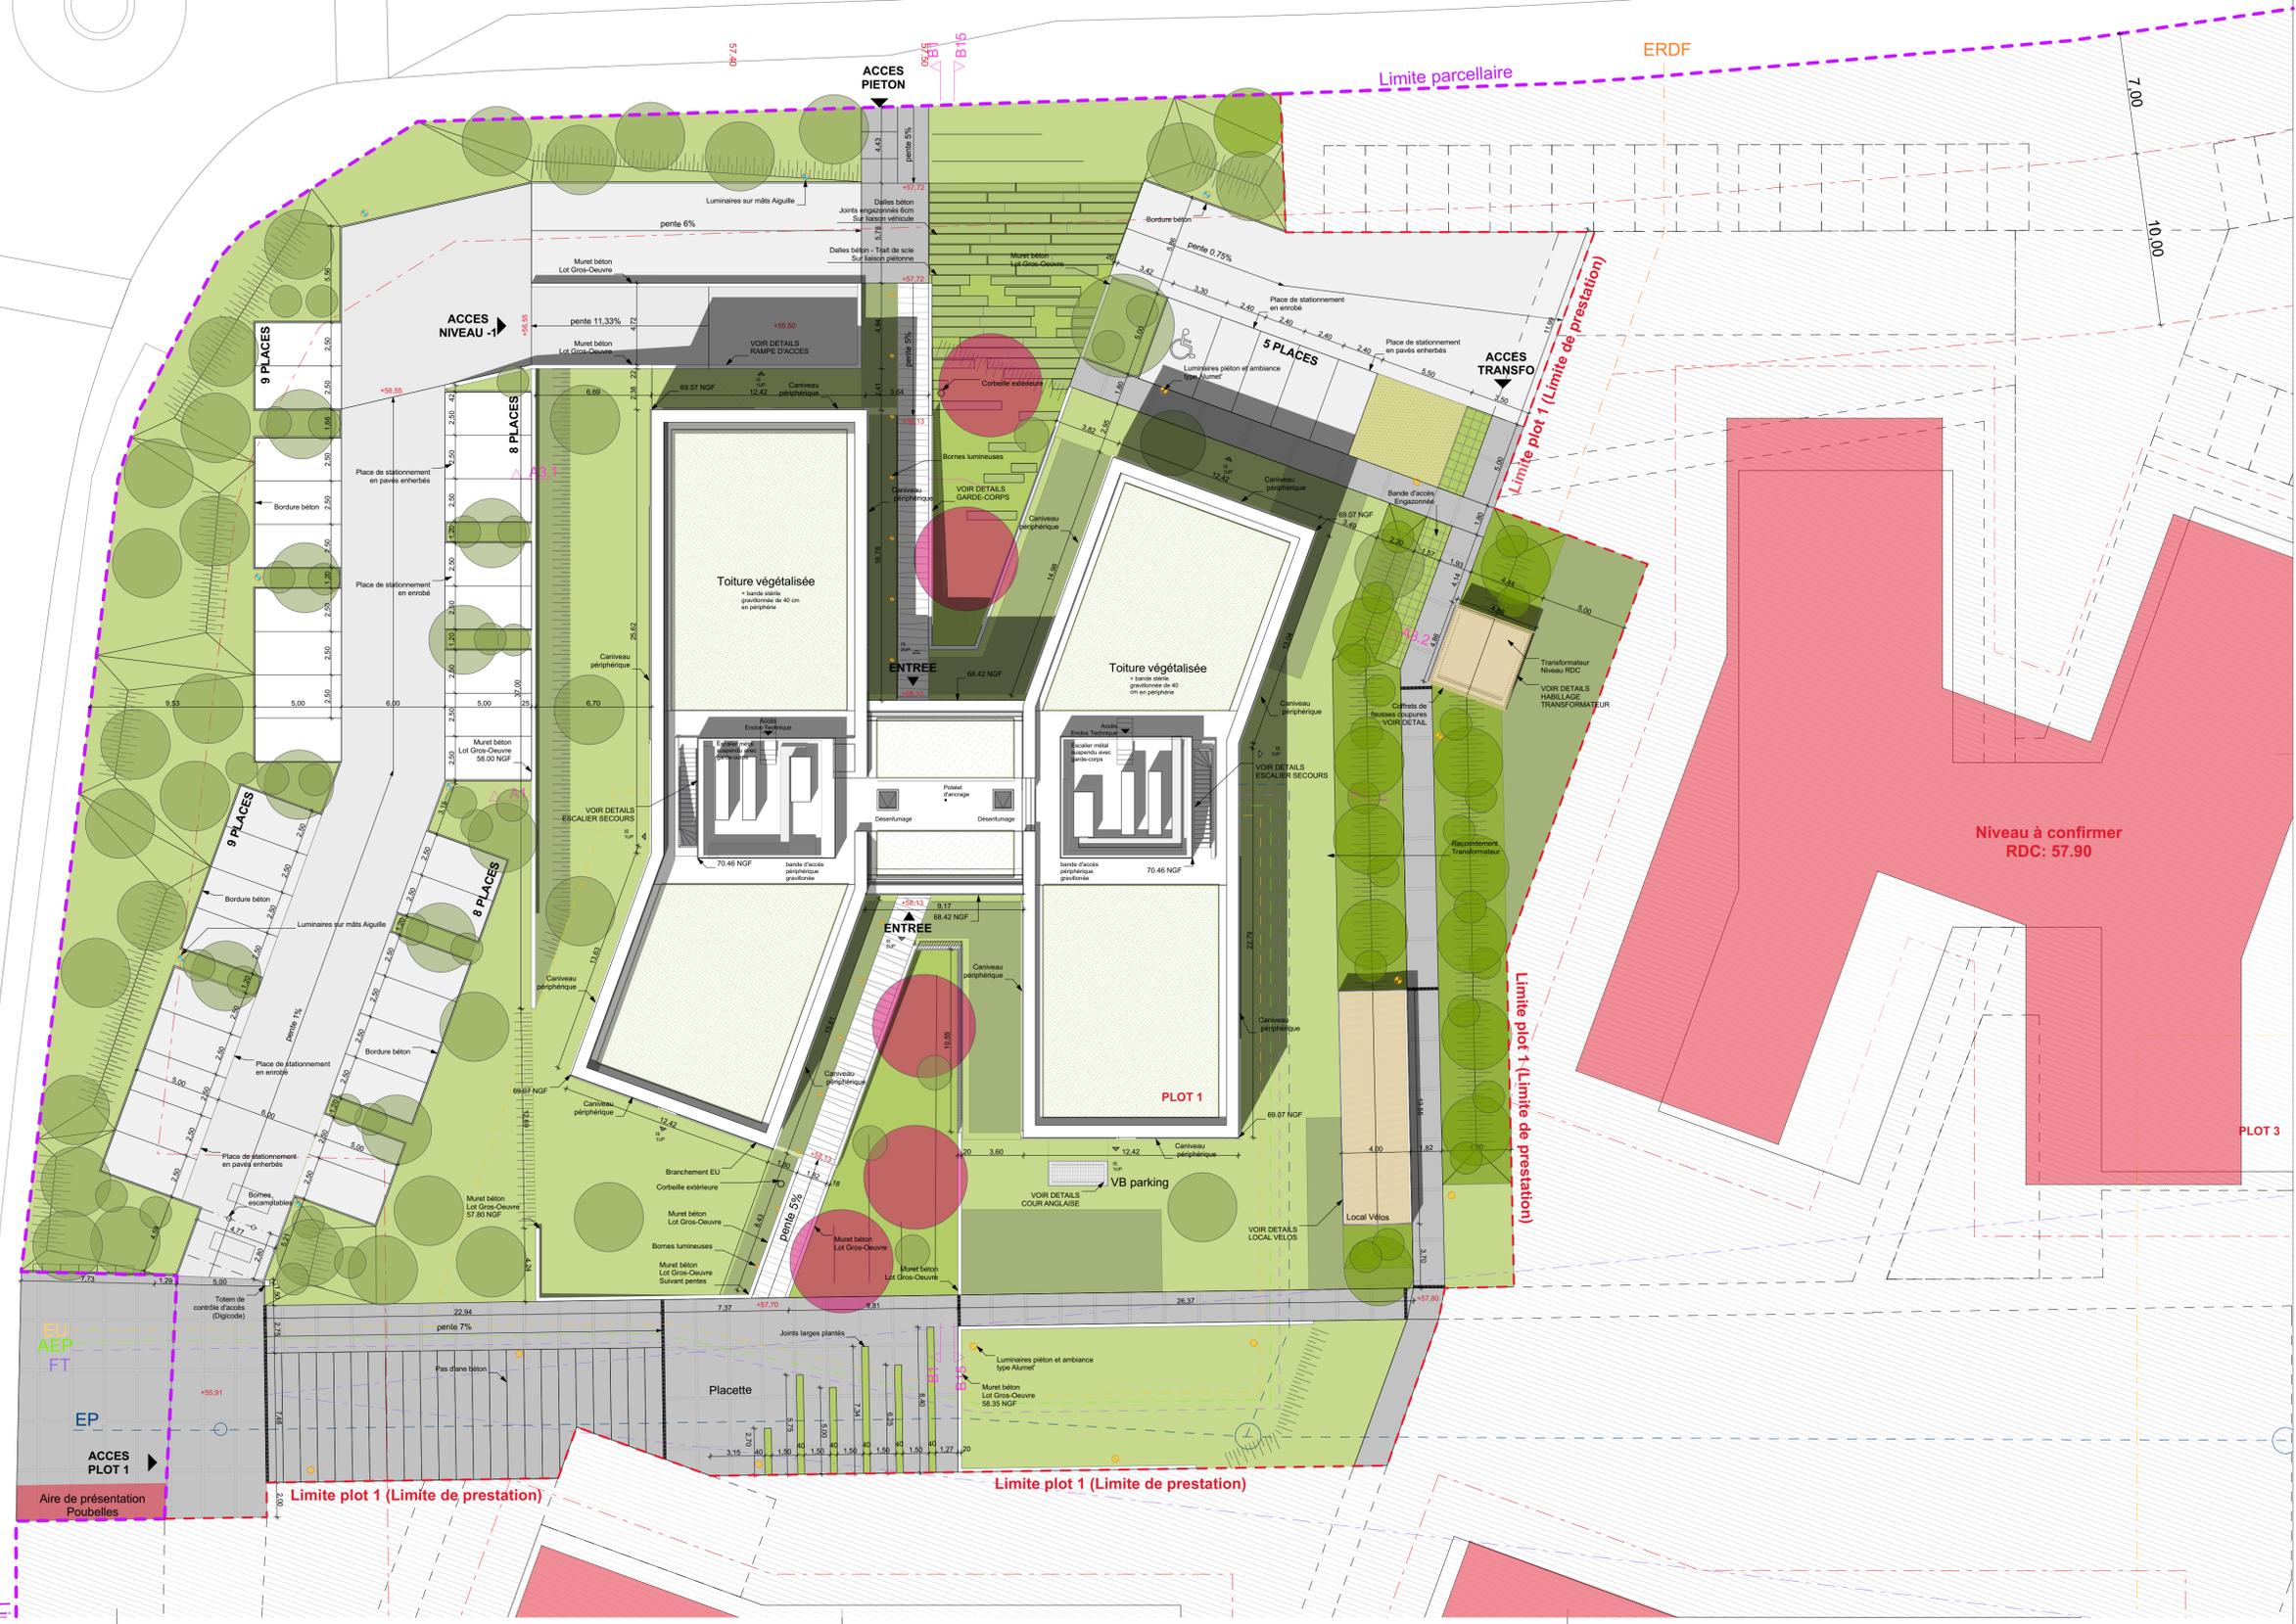


Boulevard Marcel Paul

Rue Jacques Breil

 

Bureau de Conseil	VERITAS 0186000000@bureauveritas.com TEL: 02 72 94 47 25	Exécuteur BET-Structure	FORMAS S.A. formas@formas.net TEL: 02 40 29 47 25	Maitre d'ouvrage TOLEFI ARMOR 15 rue Pierre et Marie Curie 59260 LEZENNES jerome.goblet@tolefi.com TEL: 03 28 80 40 06
Coord. GPS	VERITAS couriel TEL: 00 00 00 00 00 FAX: 00 00 00 00 00	BET-Structure	BETAP betap@betap.fr TEL: 02 40 43 98 00 FAX: 02 40 43 98 01	
OPC	Alain Philippe couriel TEL: 00 00 00 00 00 FAX: 00 00 00 00 00	BET-Réalis	ALBDO albd@albdo.fr TEL: 02 40 47 94 46	Architecte FORMAG S.A. 17 rue La Noue Bras de Fer 44201 Nantes cedex 2 formag@formag.net TEL: 02 41 72 30 30 FAX: 02 41 72 14 18
		BET-VPD	PRAGMA pragma@pragma.fr TEL: 02 40 29 47 25 FAX: 02 40 29 40 50	

ZAC AR MOR TOLEFI RUE JACQUES BREIL 44800 SAINT HERBLAIN FRANCE				
PLAN MASSE				
N° AFFAIRE A 48814	EMETTEUR forma⁶	DATE 16/12/2015	ECHELLE 1:200	NUMERO PLAN 650.2

MAR