


Coupe AA 1:50

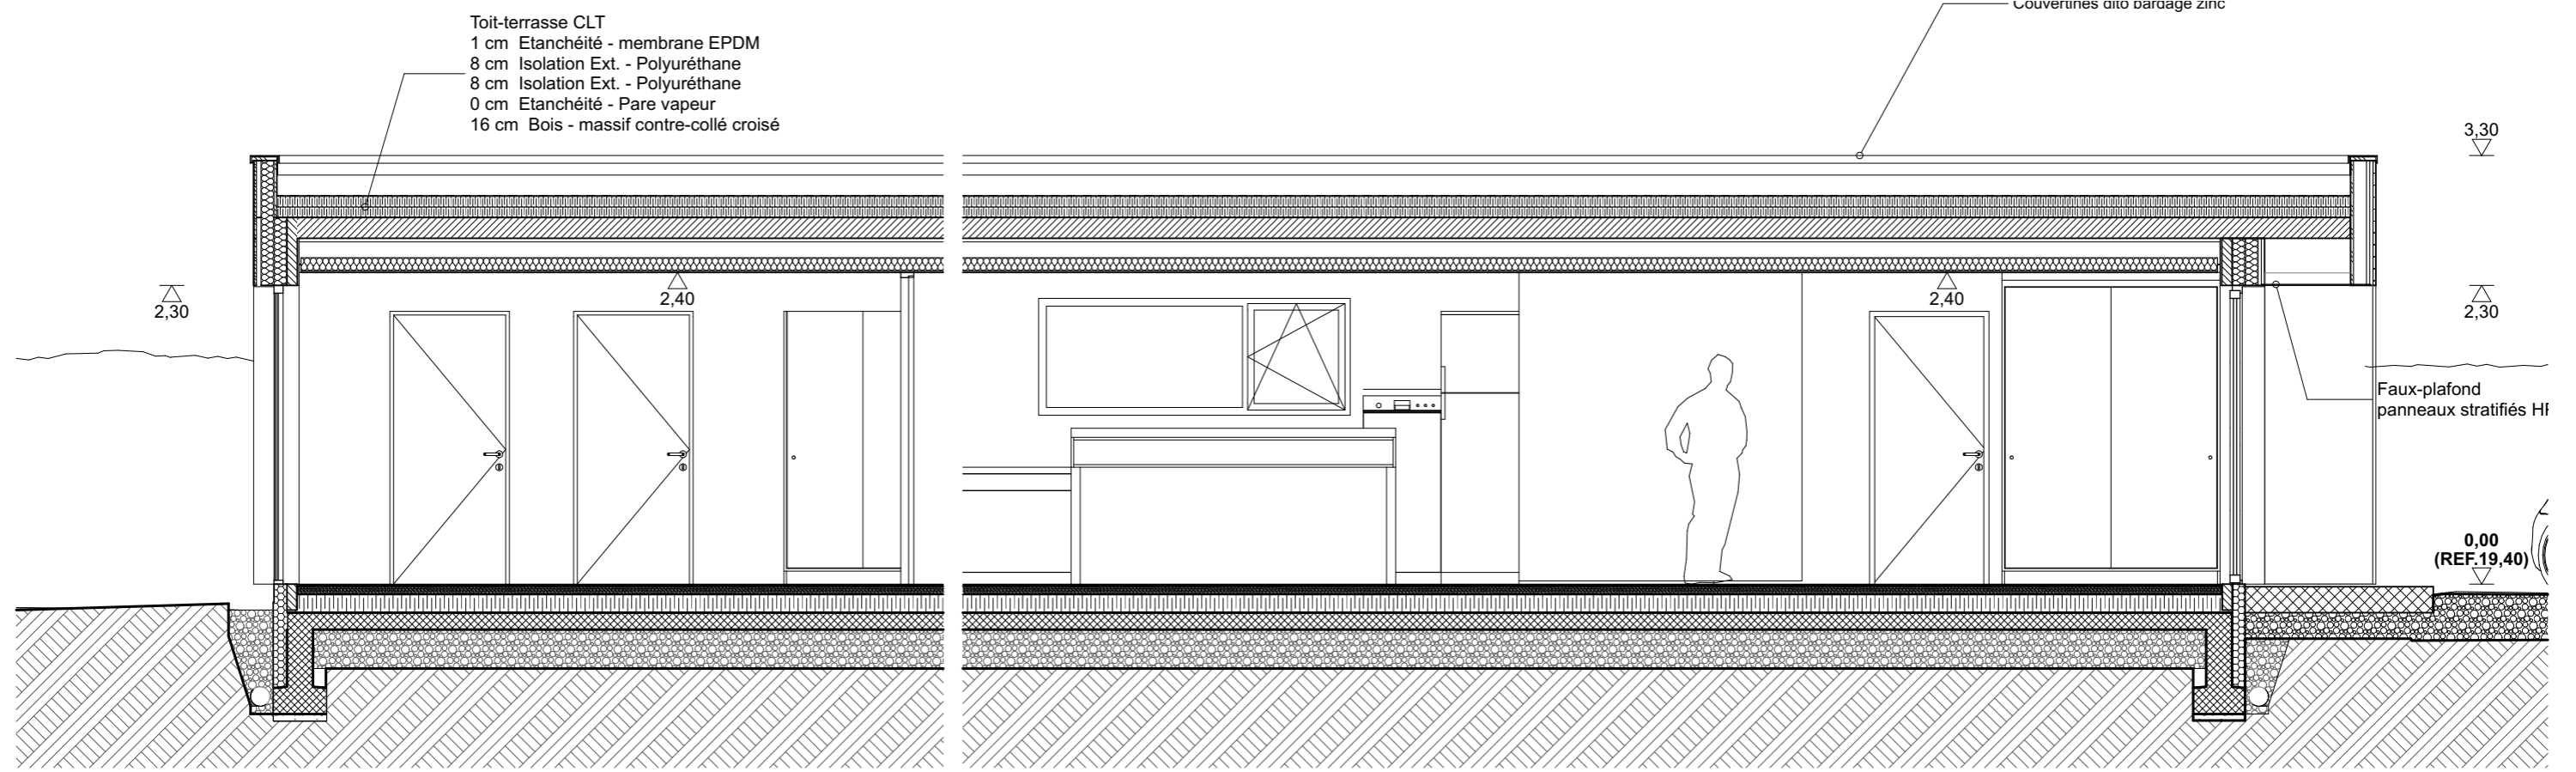

Coupe BB 1:50

Coupe BB 1:50