


**PROPRIETE LE GALL**  
**Chemin des Horts**  
**63320 TOURZEL-RONZIERES**


**P R O J E T**  
**ATELIER 1 COUPE AA.**  
 E c h e l l e 1 / 50°.

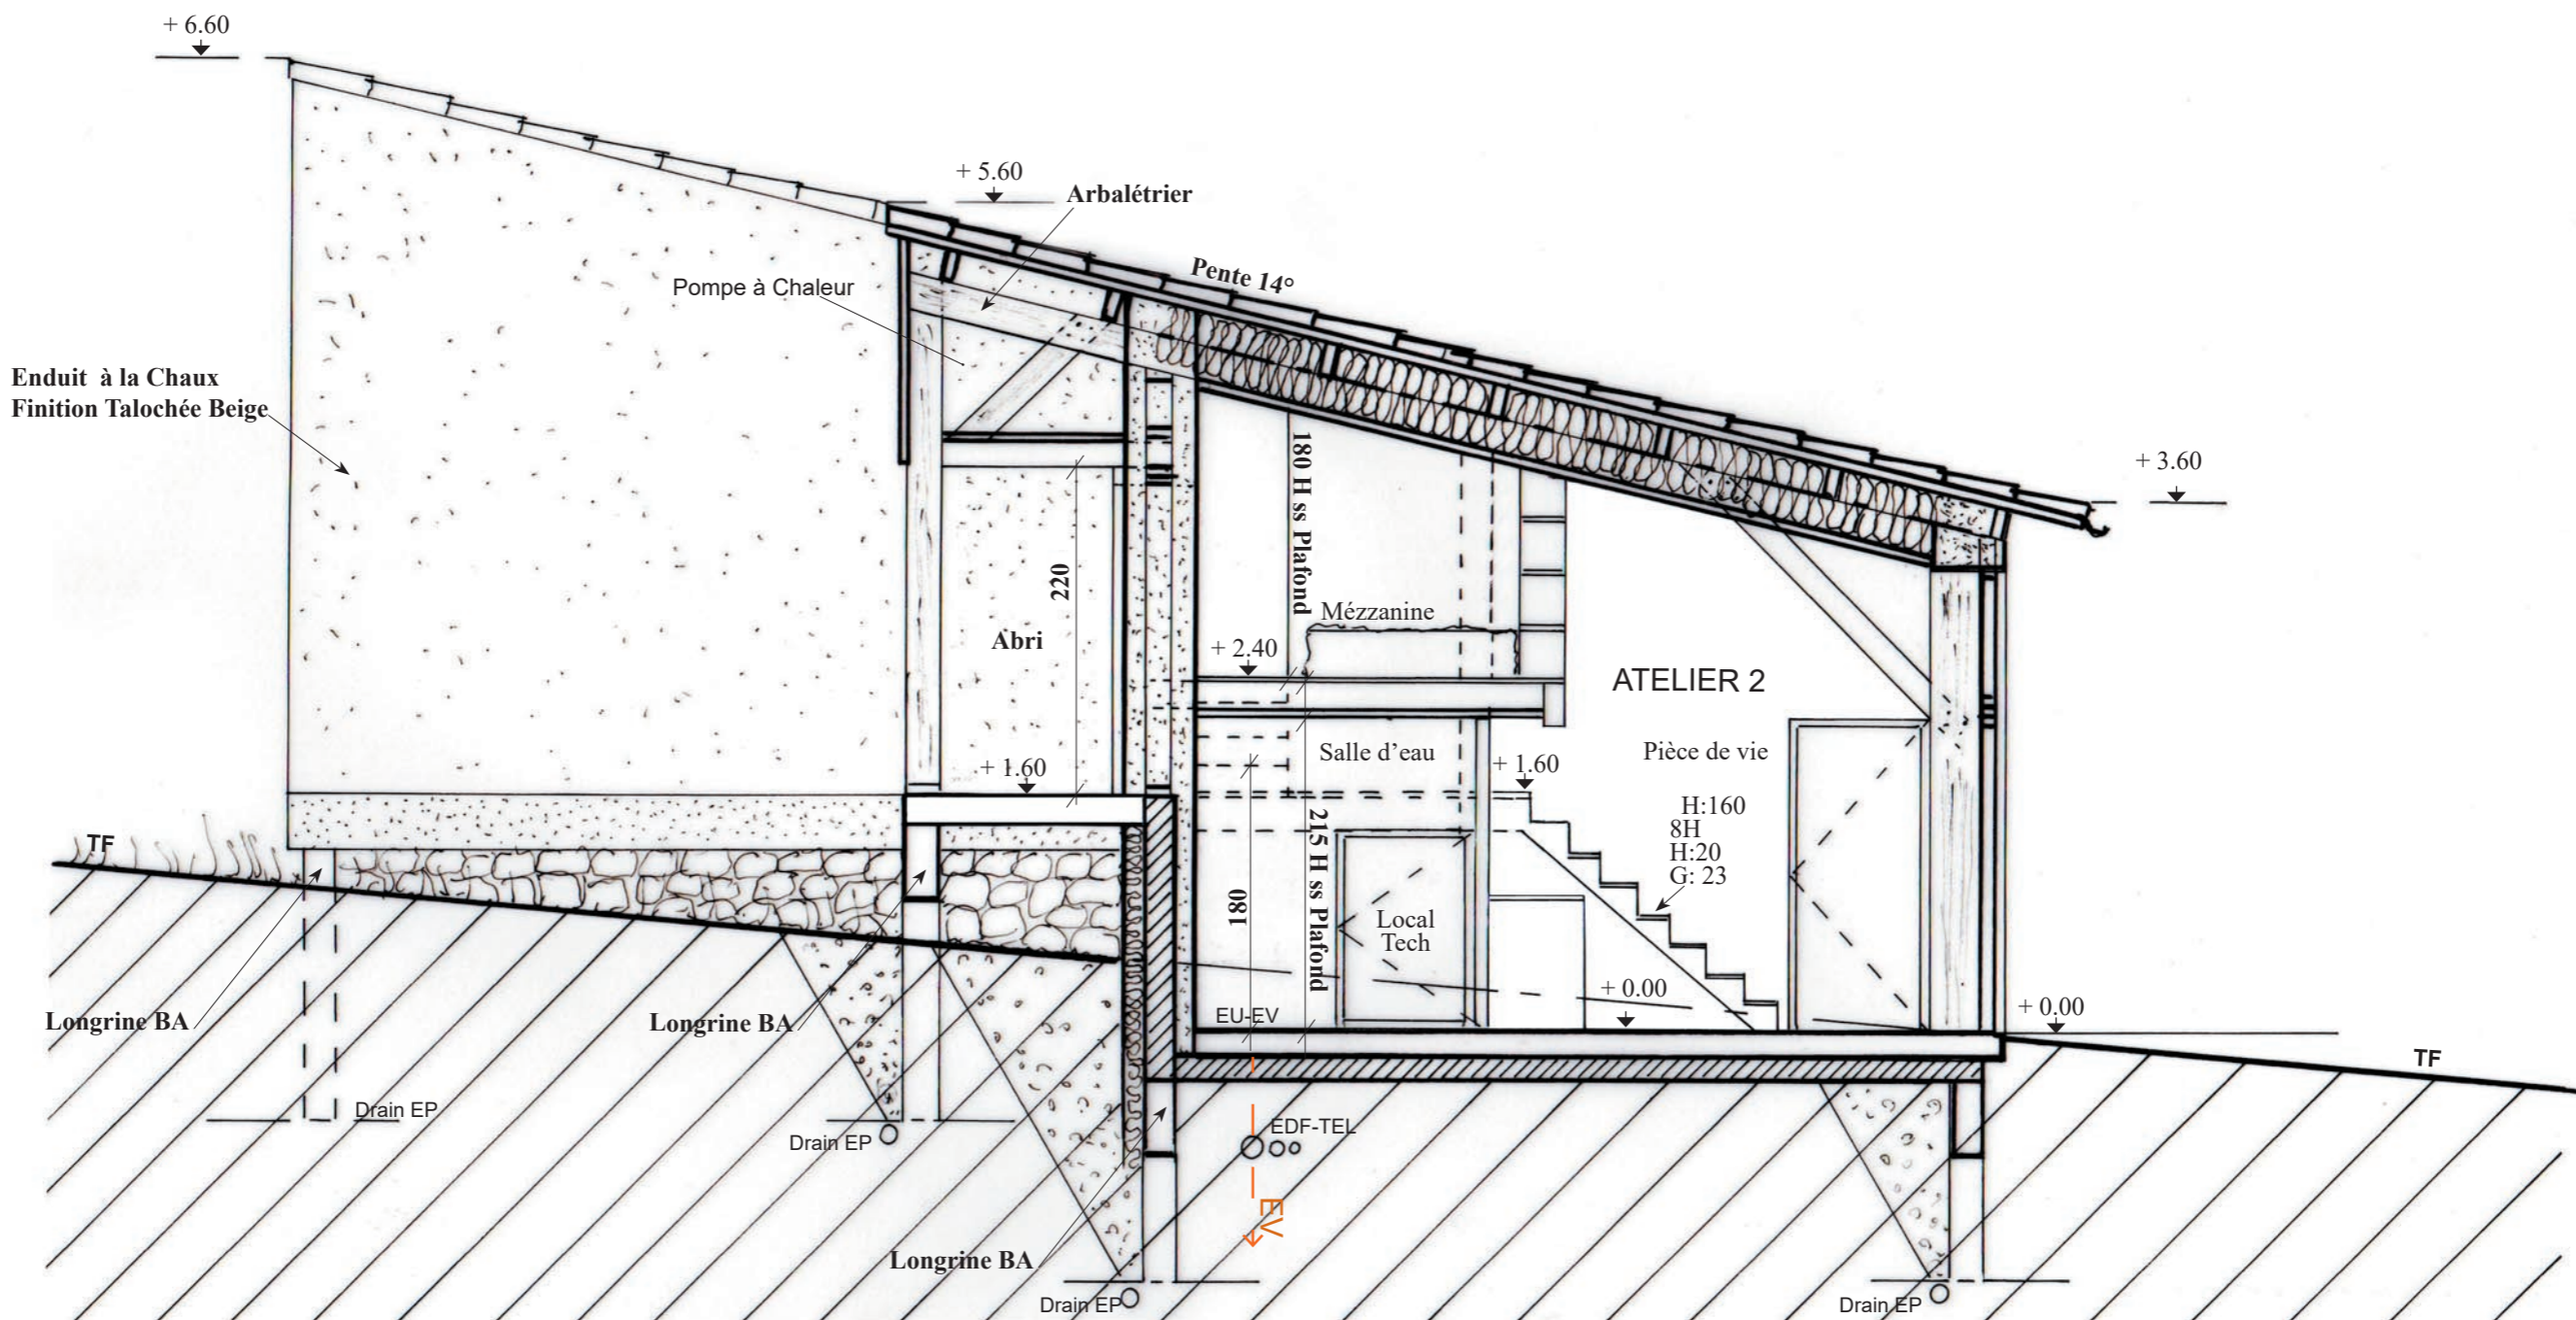

**COUPE**

**PROPRIETE LE GALL**  
**Chemin des Horts**  
**63320 TOURZEL-RONZIERES**


**P R O J E T**  
**ATELIER 2 COUPE BB.**  
 E c h e l l e 1 / 50°.

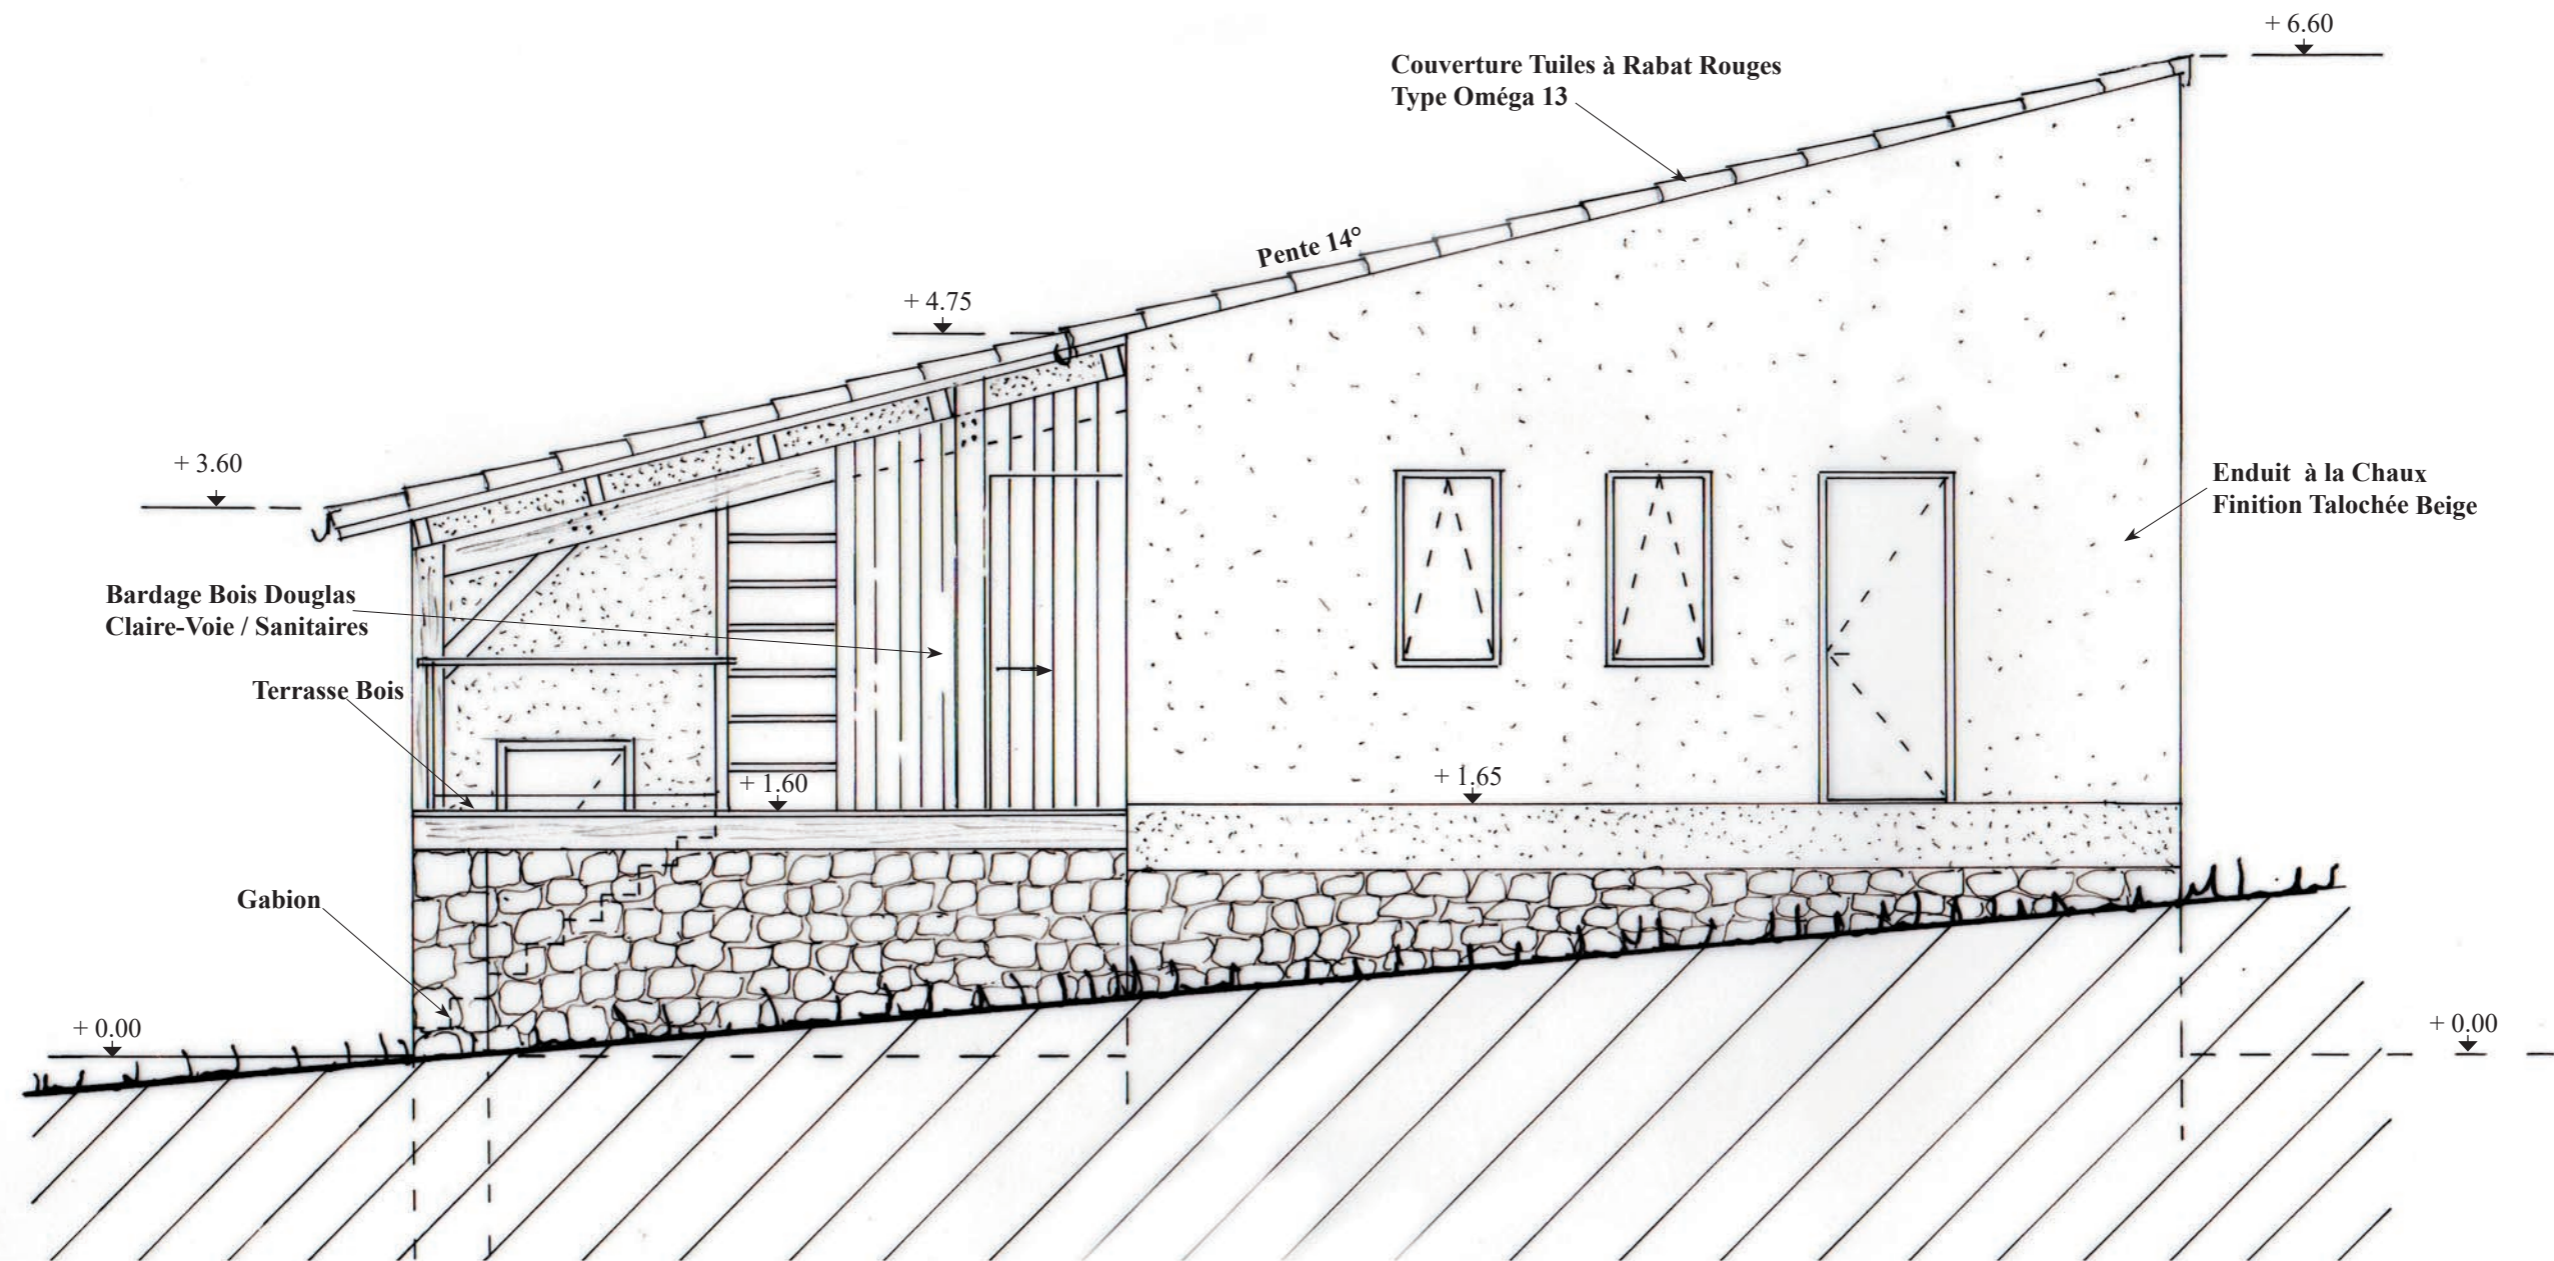

FACADE EST

**PROPRIETE LE GALL**  
**Chemin des Horts**  
**63320 TOURZEL-RONZIERES**

**P R O J E T**  
**ATELIERS FACADE EST.**  
 E c h e l l e 1 / 50°.

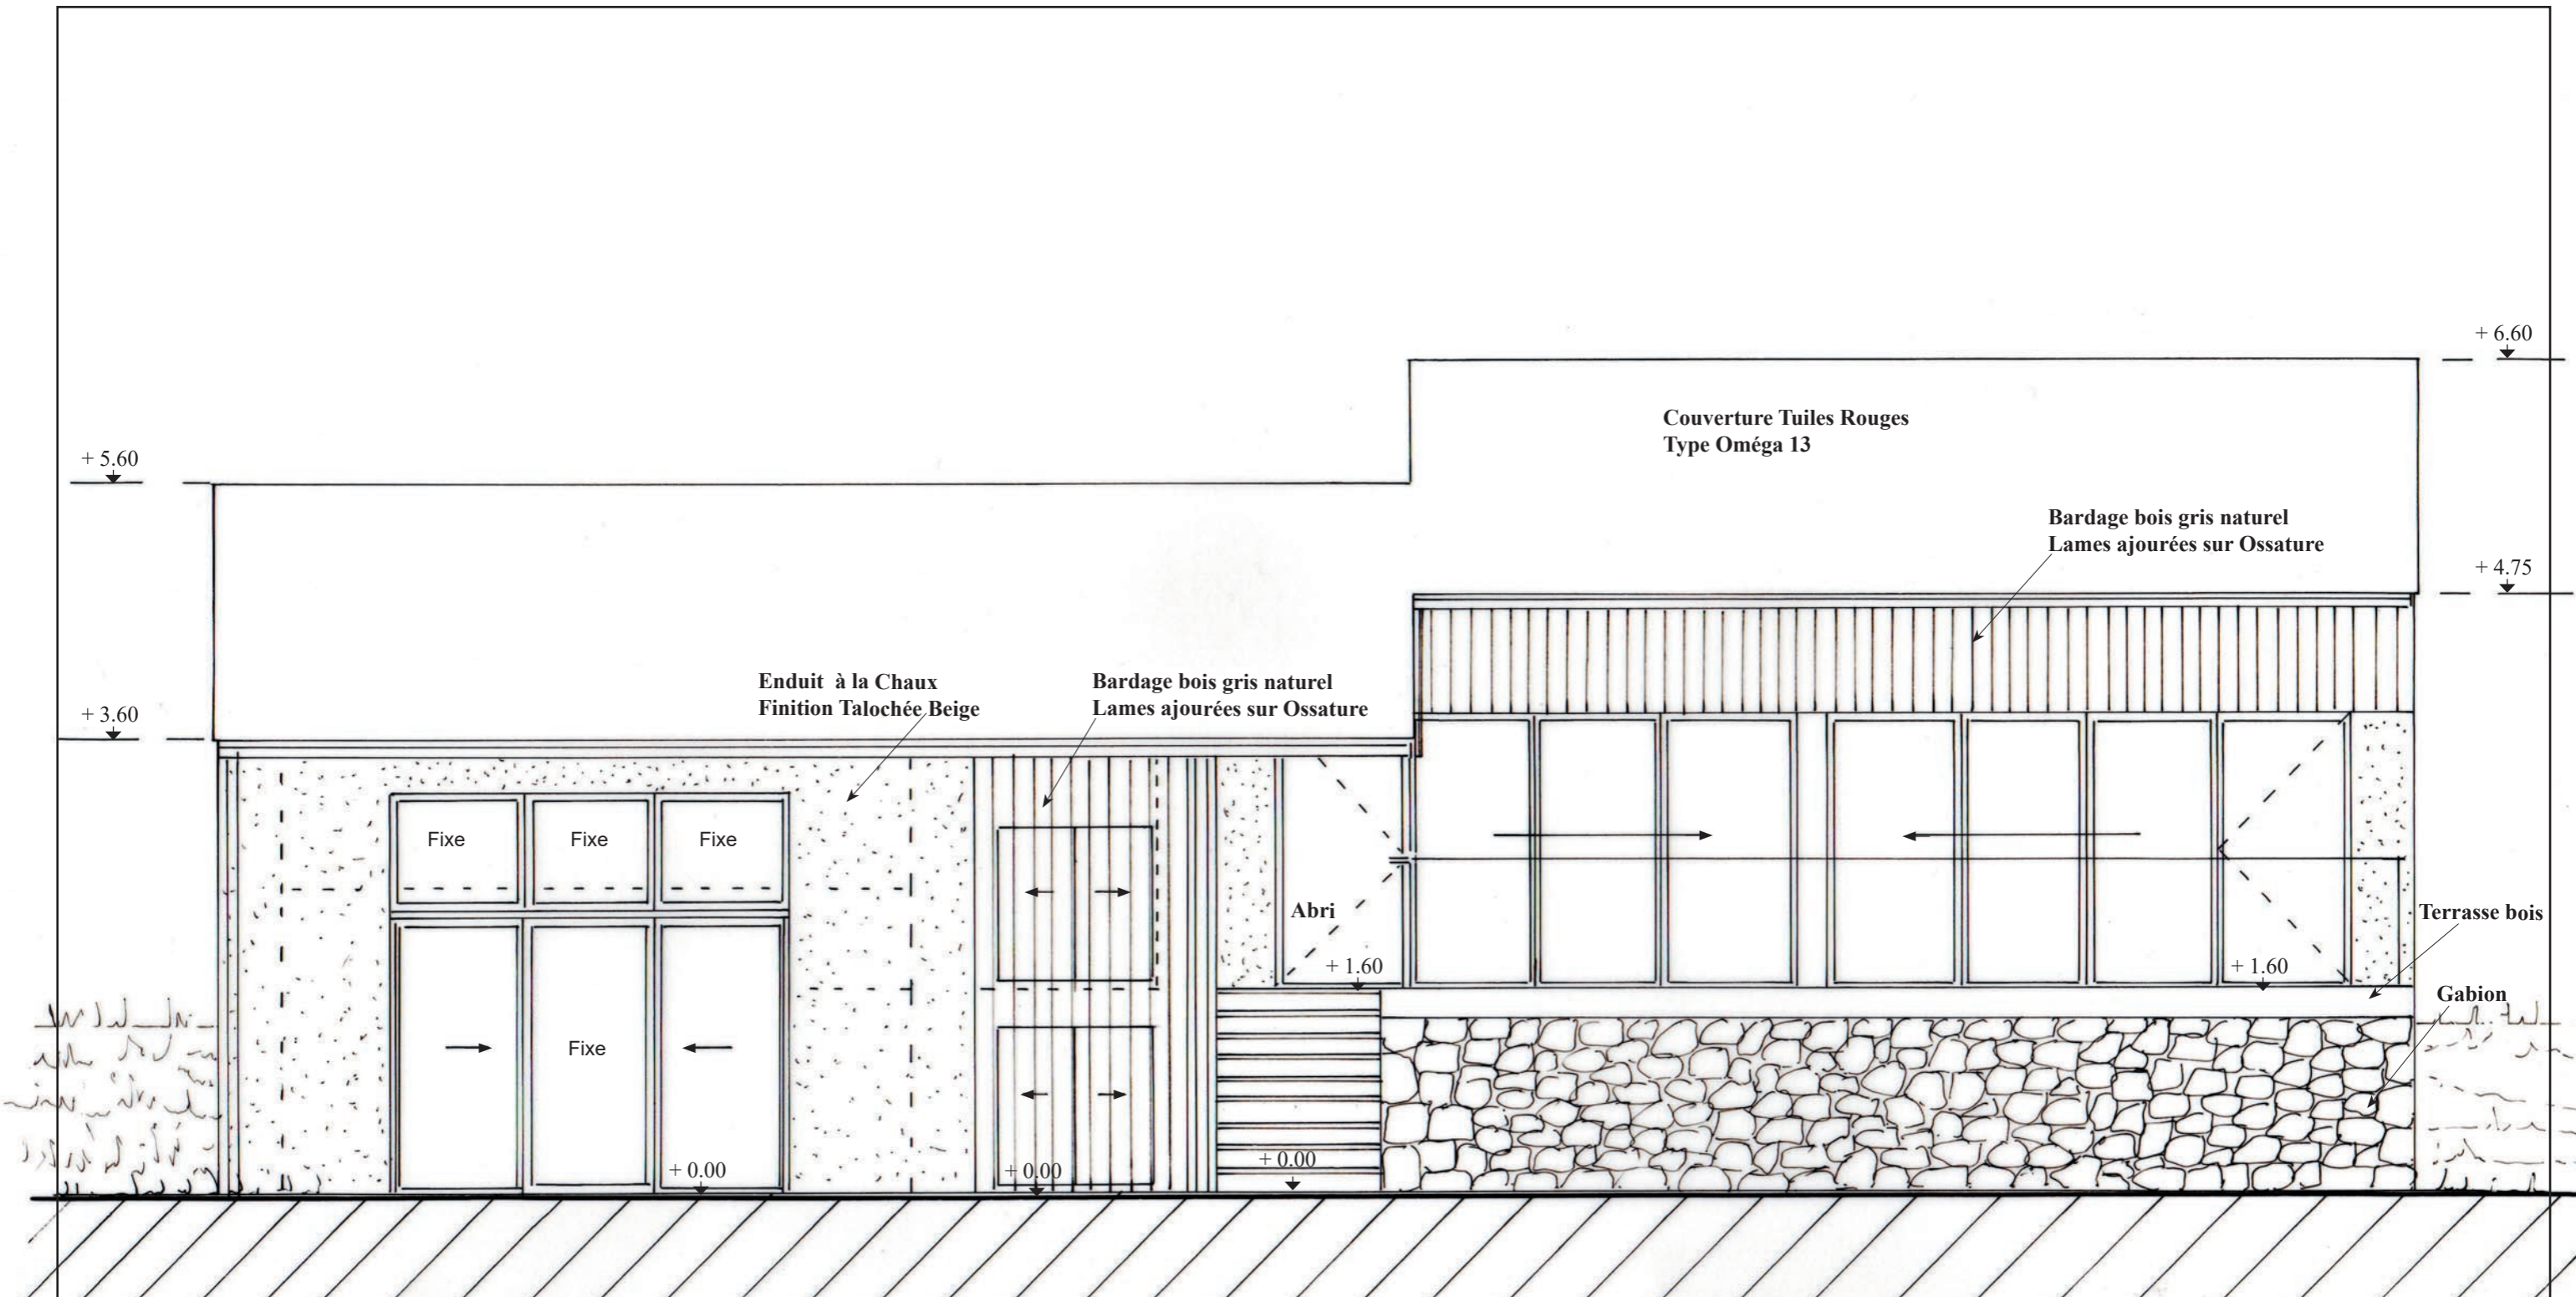

**FACADE SUD**

**PROPRIETE LE GALL**  
**Chemin des Horts**  
**63320 TOURZEL-RONZIERES**

**P R O J E T**  
**ATELIERS FACADE SUD.**  
 E c h e l l e 1 / 50°.