



COUPE B-B 1/100°

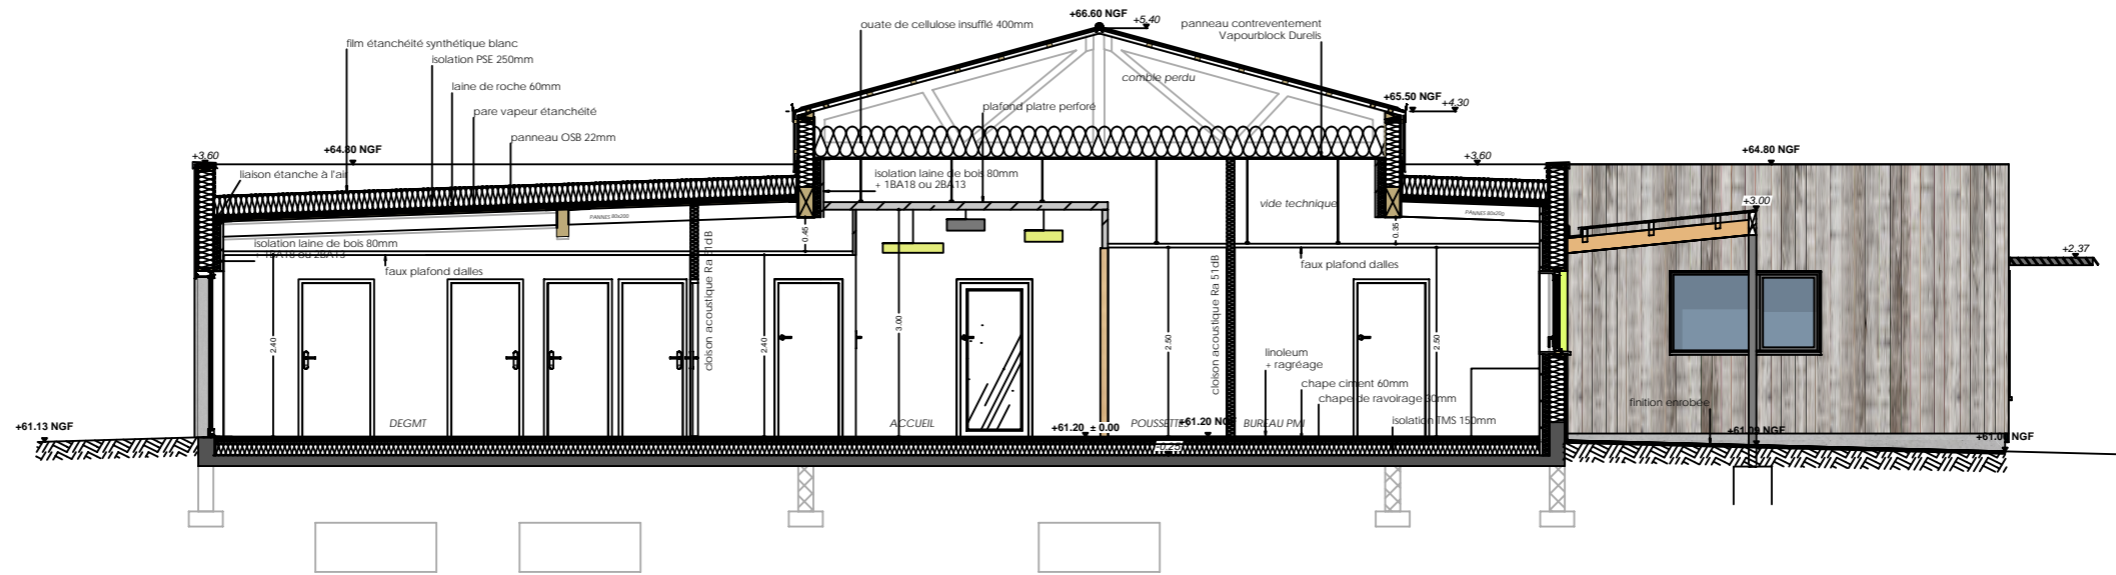

COUPE C-C 1/100°

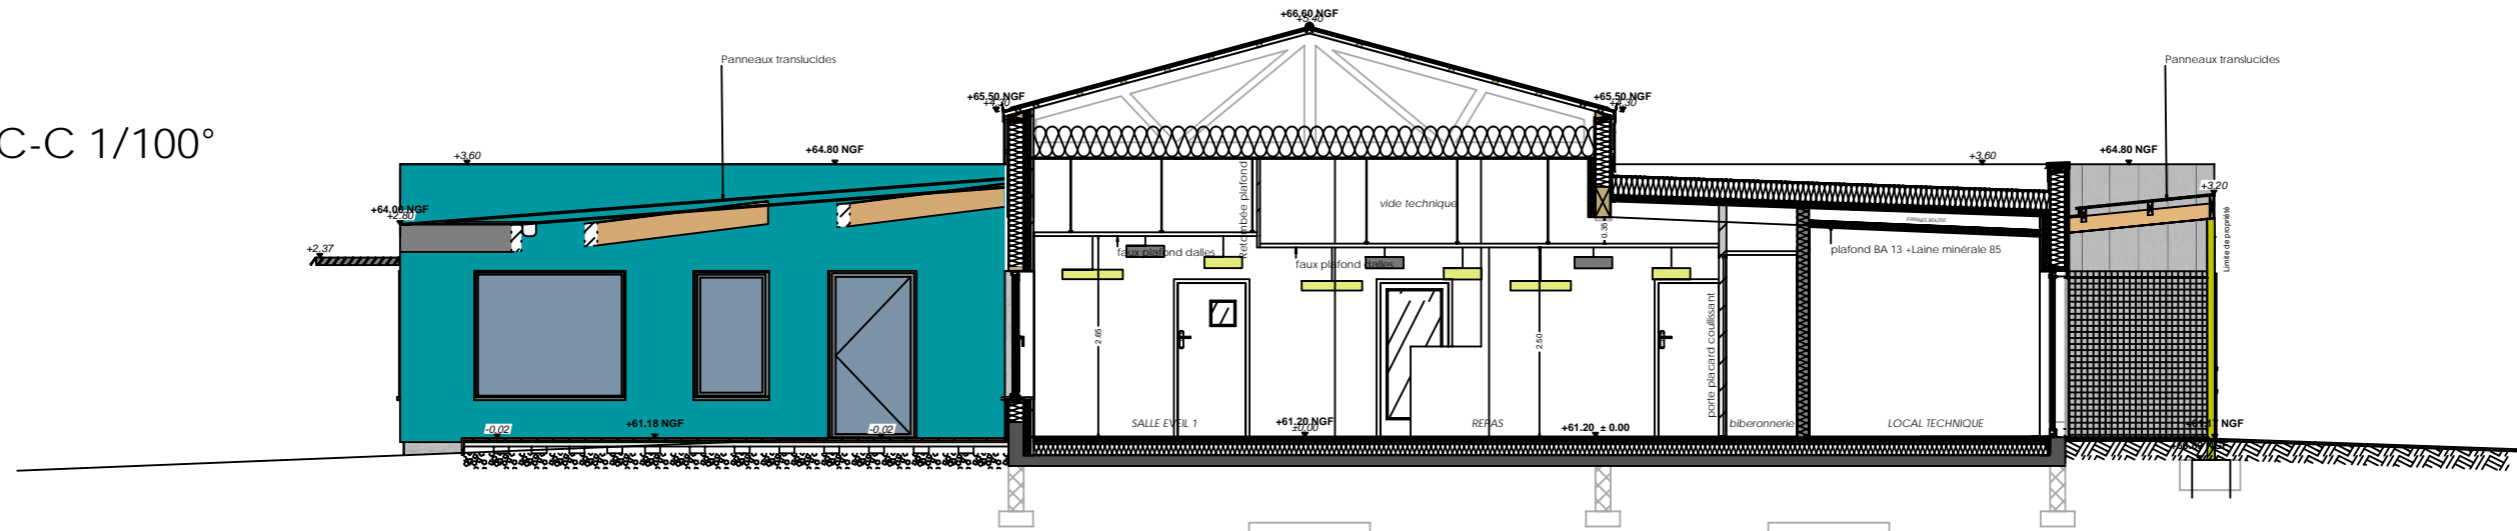

COUPE D-D 1/100°

