


ELEVATION ENSEMBLE NORD 1/200

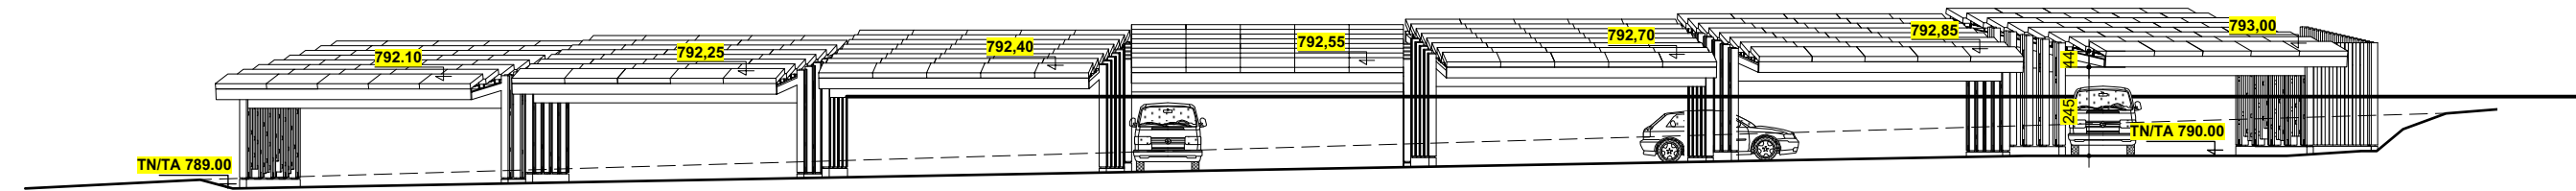

ELEVATION ENSEMBLE SUD 1/200