

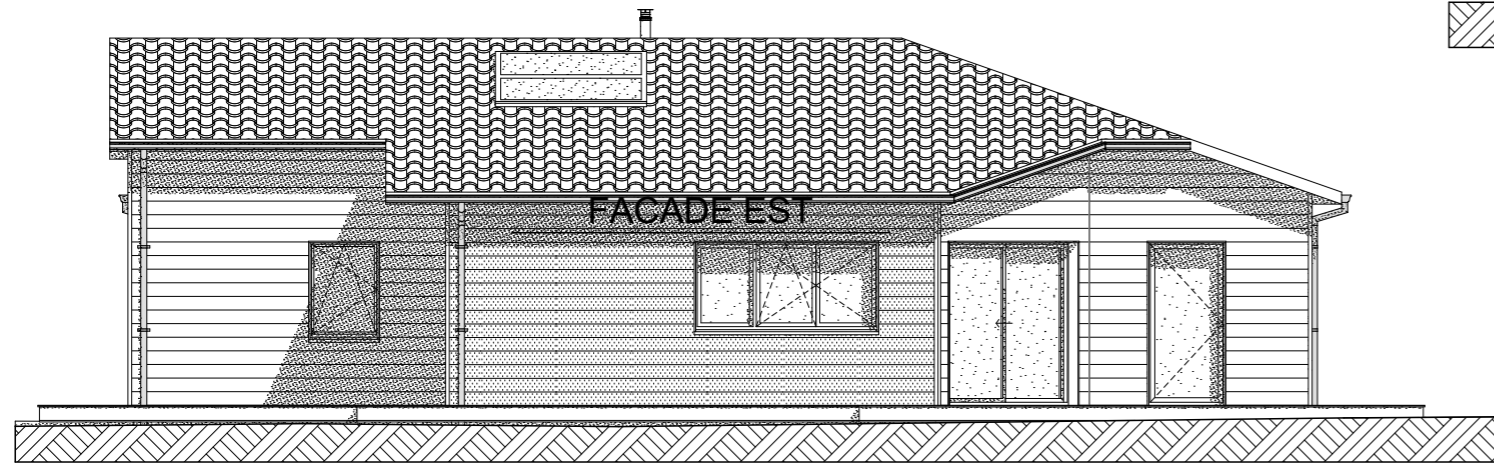



FACADE NORD

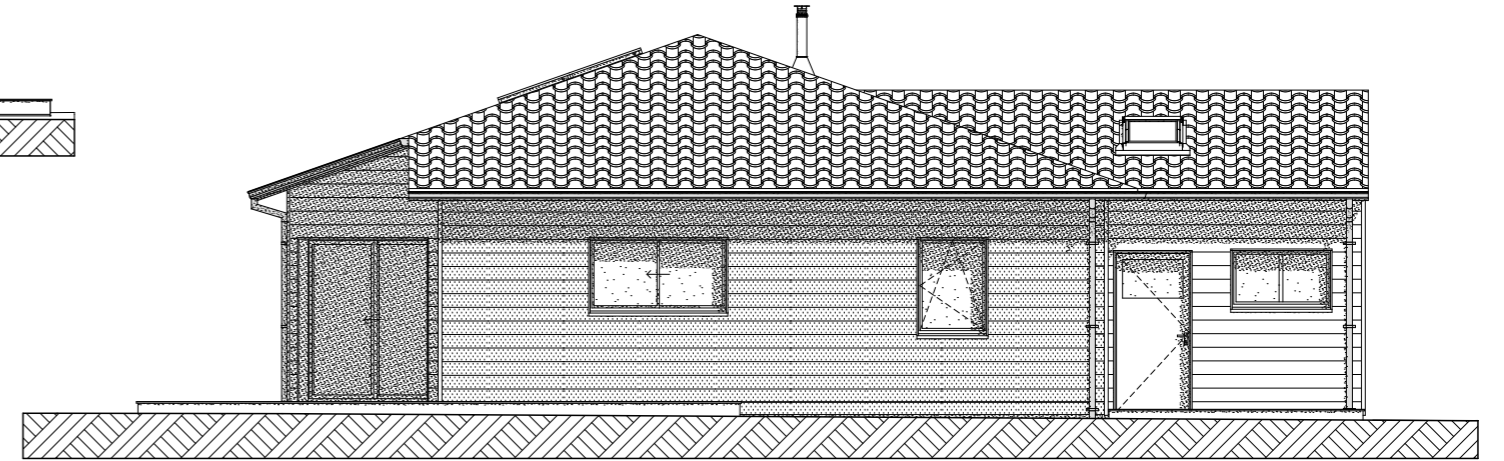

FACADE SUD

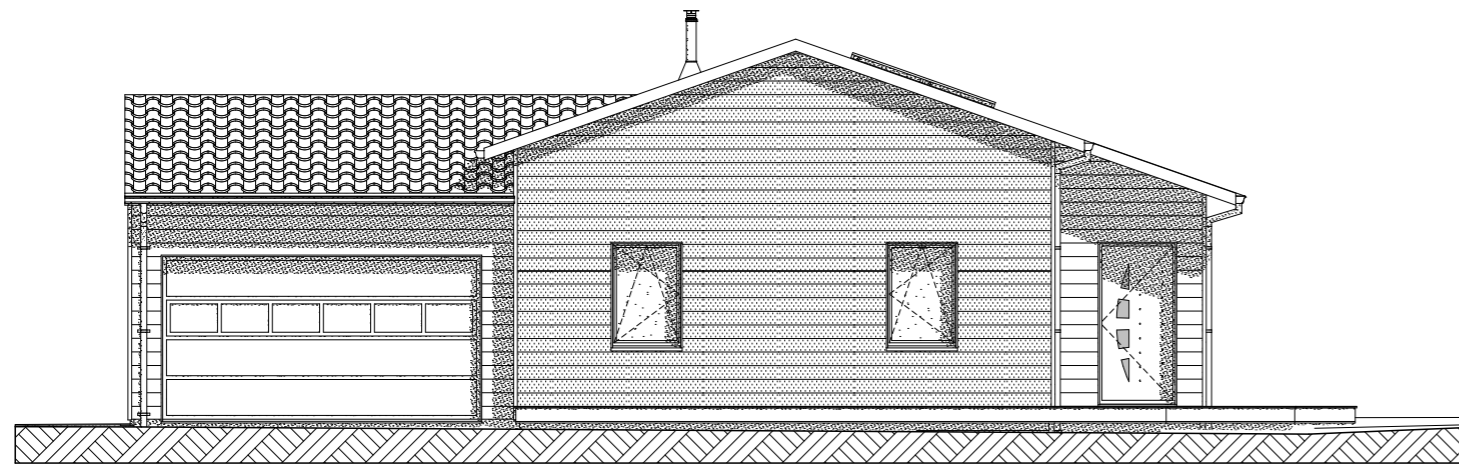

FACADE OUEST

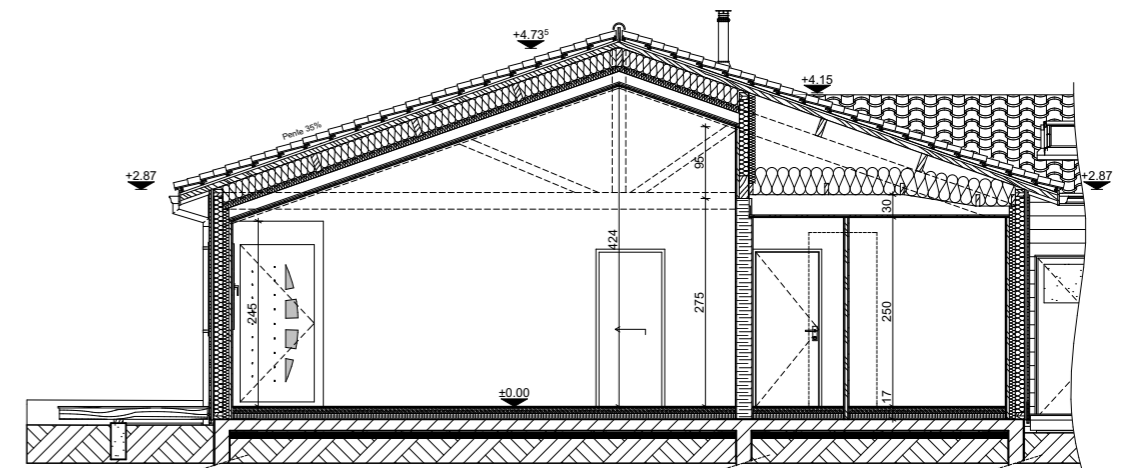

COUPE