



Coupe longitudinale AA' 1/200

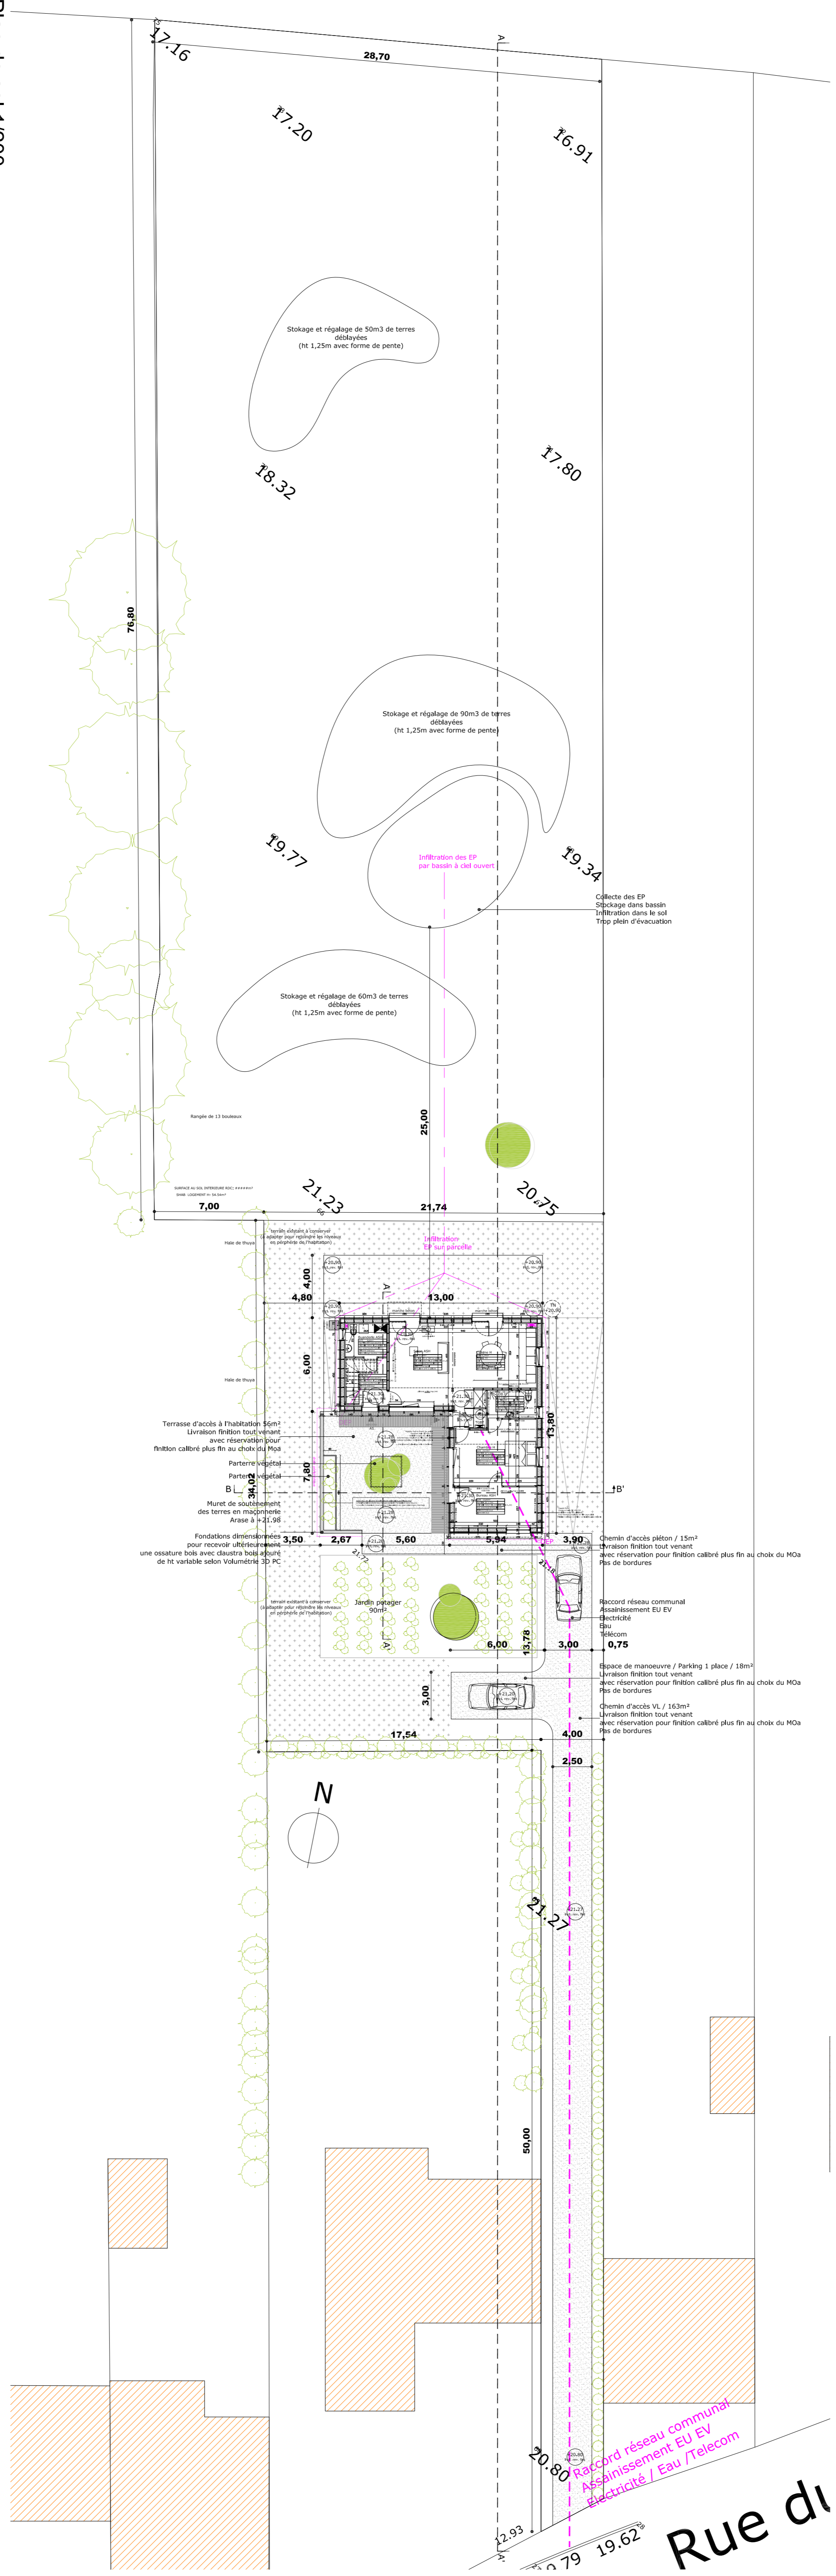

Plan de sol 1/200

Volumétrie indicative (Phase PC)

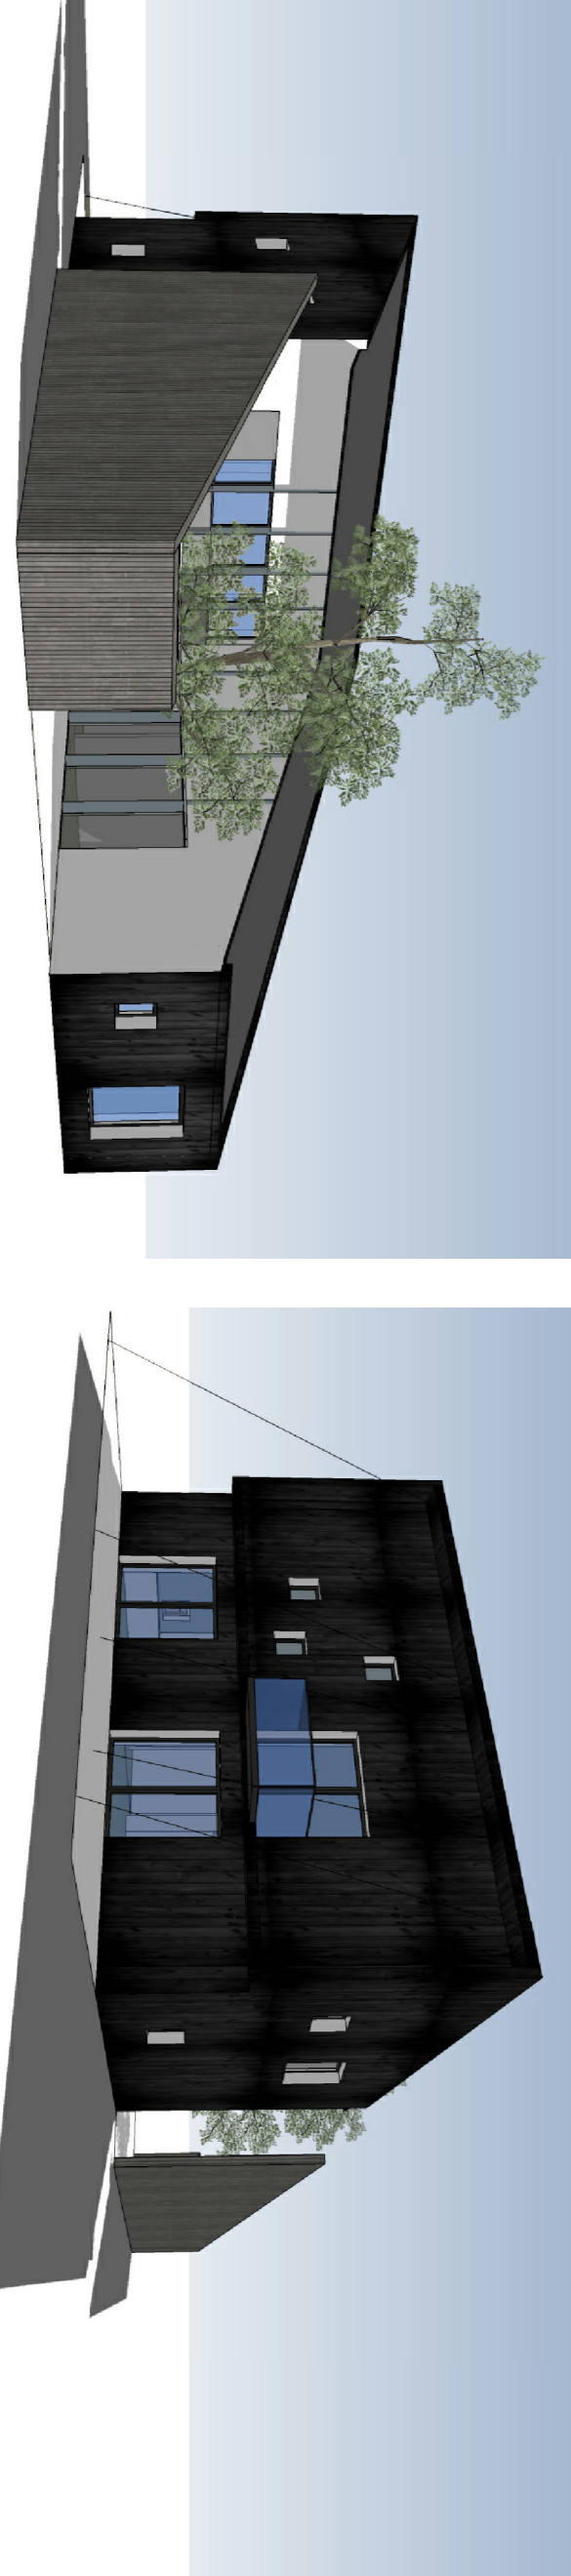

SCS LES FORGES DU BELLUVEY Conception, programmation, réalisation COMMUNE D'AVIGNONNET			01 DCE
06/05/2019	06/05/2019		
1	06/05/2019	06/05/2019	06/05/2019
2	15/05/2019	15/05/2019	15/05/2019
3	20/05/2019	20/05/2019	20/05/2019
4	20/05/2019	20/05/2019	20/05/2019
5	06/05/2019	06/05/2019	06/05/2019