



T1

1:50

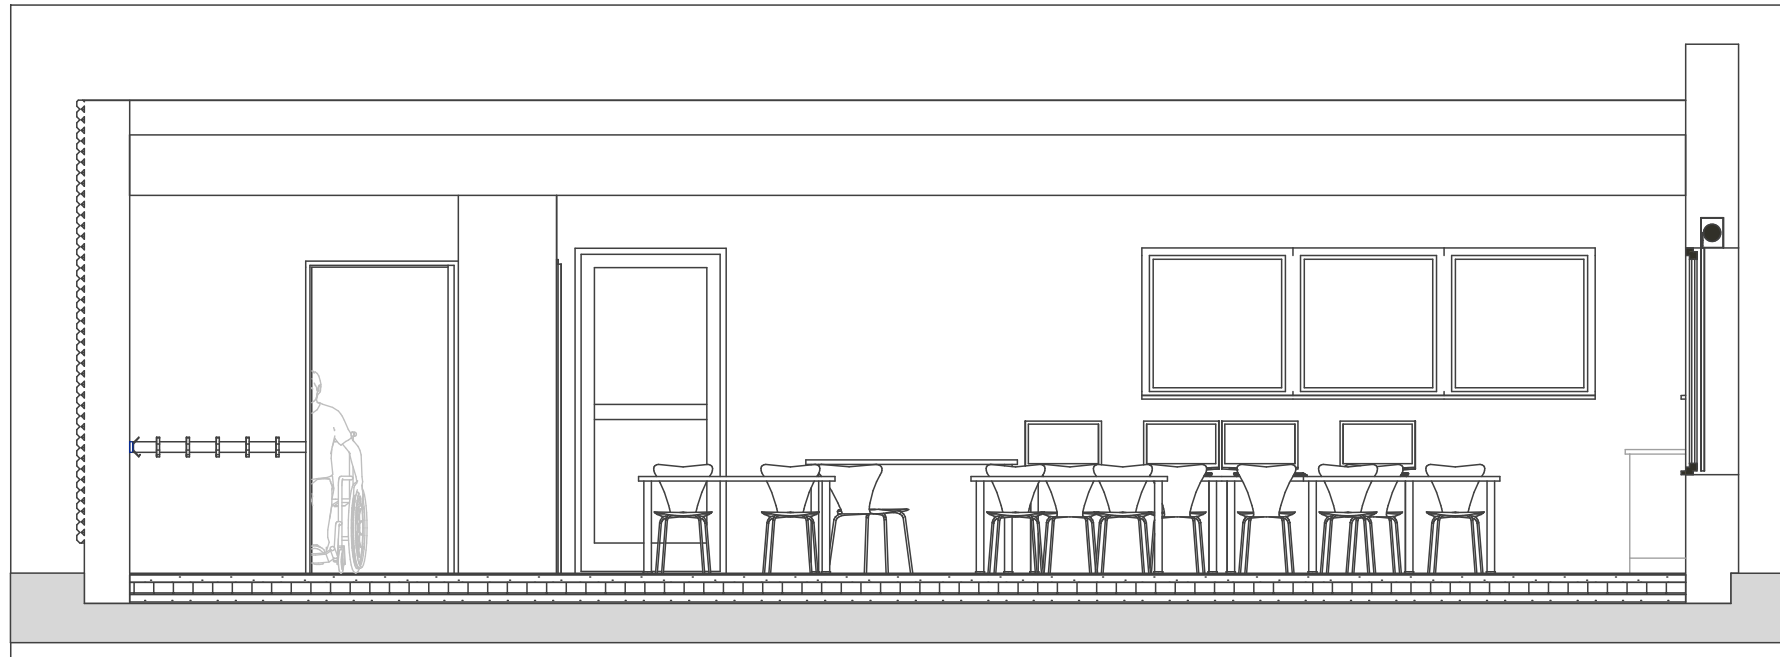

T2

1:50

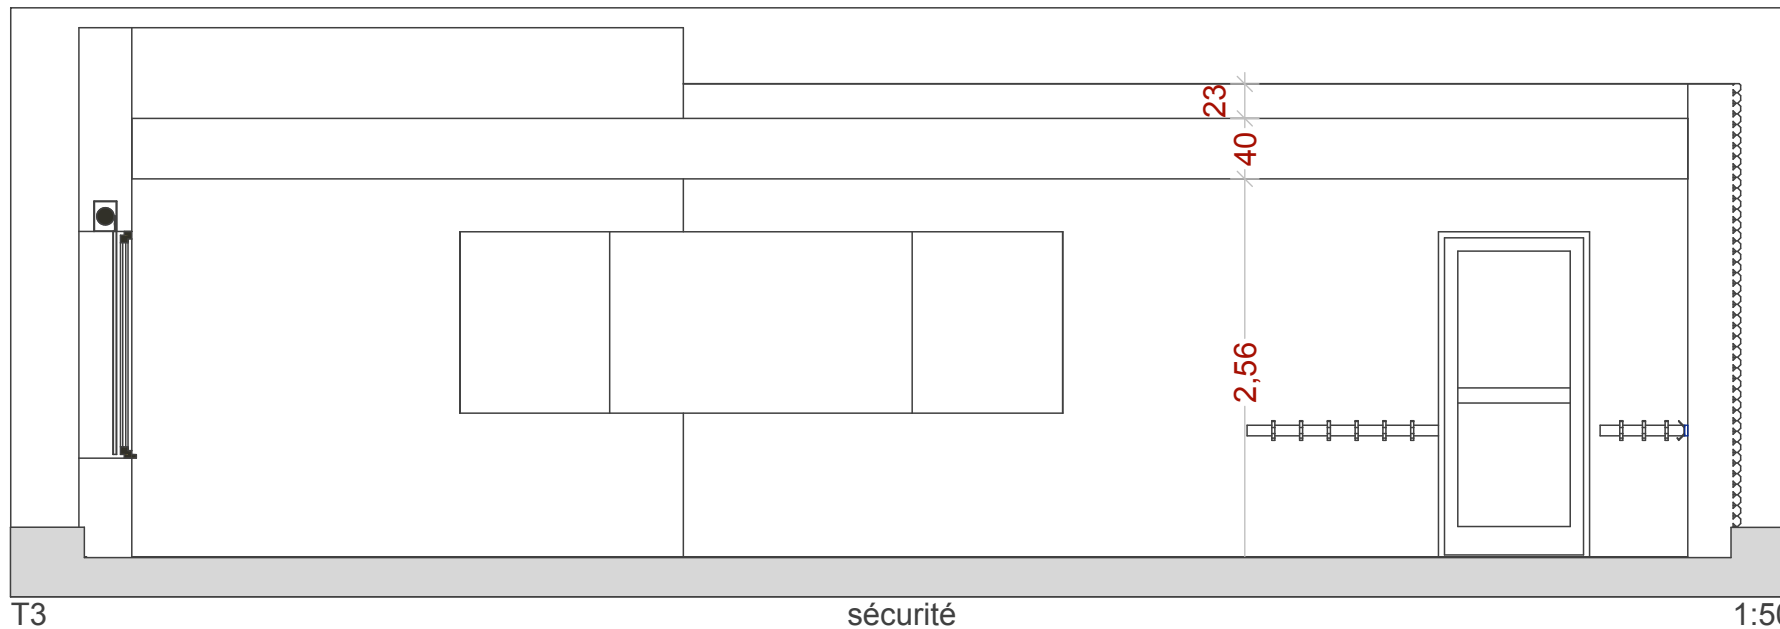

T3

sécurité

1:50