




Ech : 1 : 20 Coupe

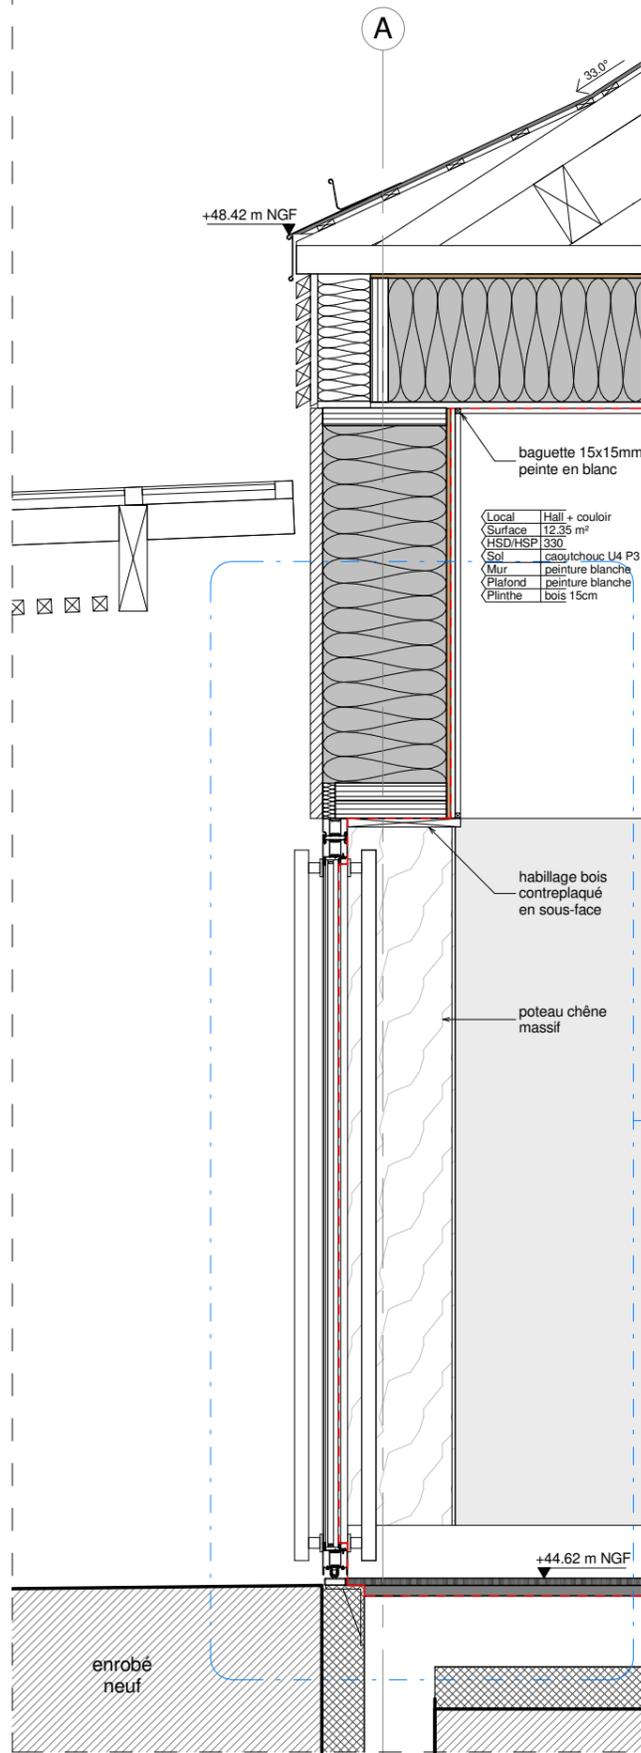

Ech : 1 : 20 Coupe

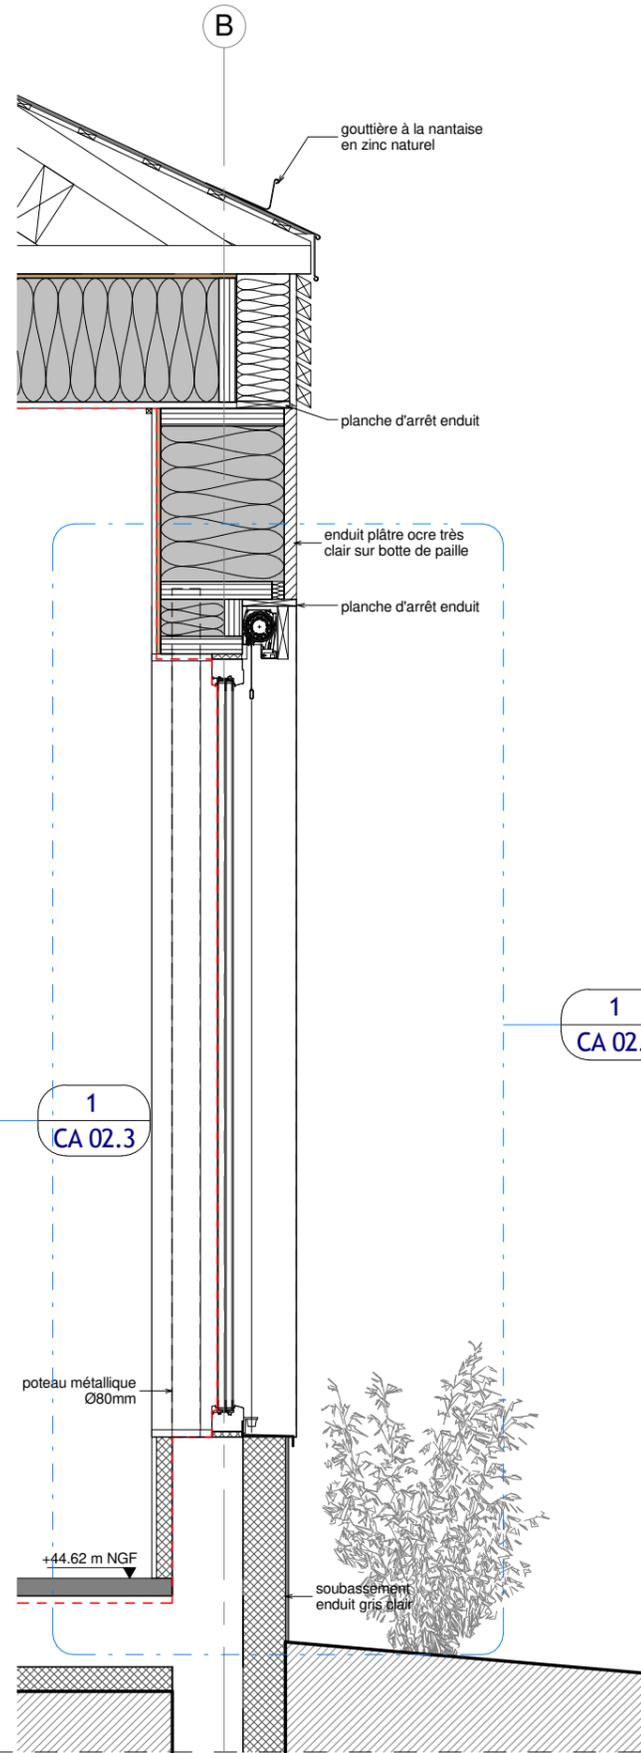

Ech : 1 : 20 Coupe

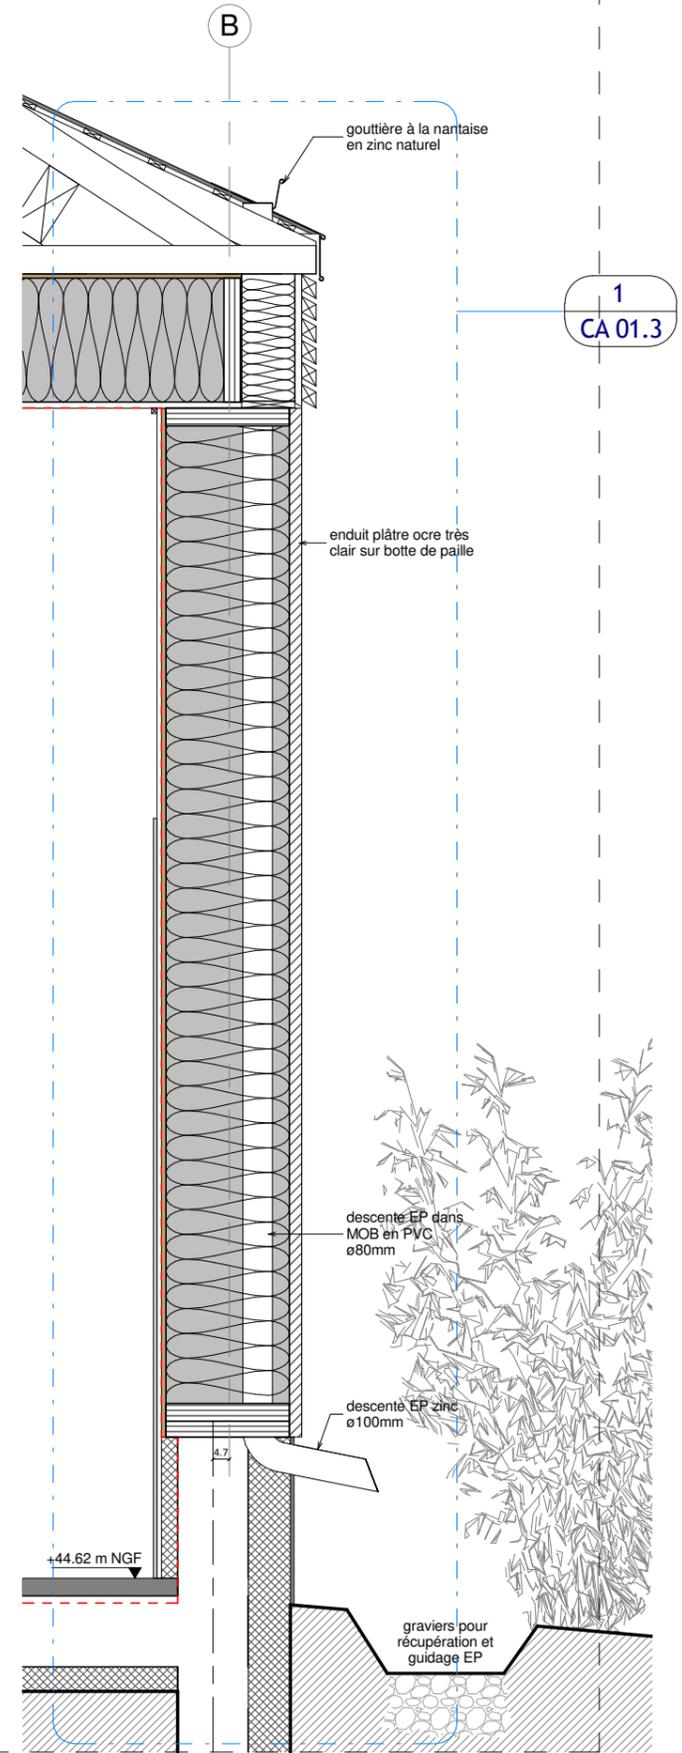

Ech : 1 : 20 Coupe

1  
CA 01.3

1  
CA 02.1

1  
CA 02.3