


FACADE EST 1/100

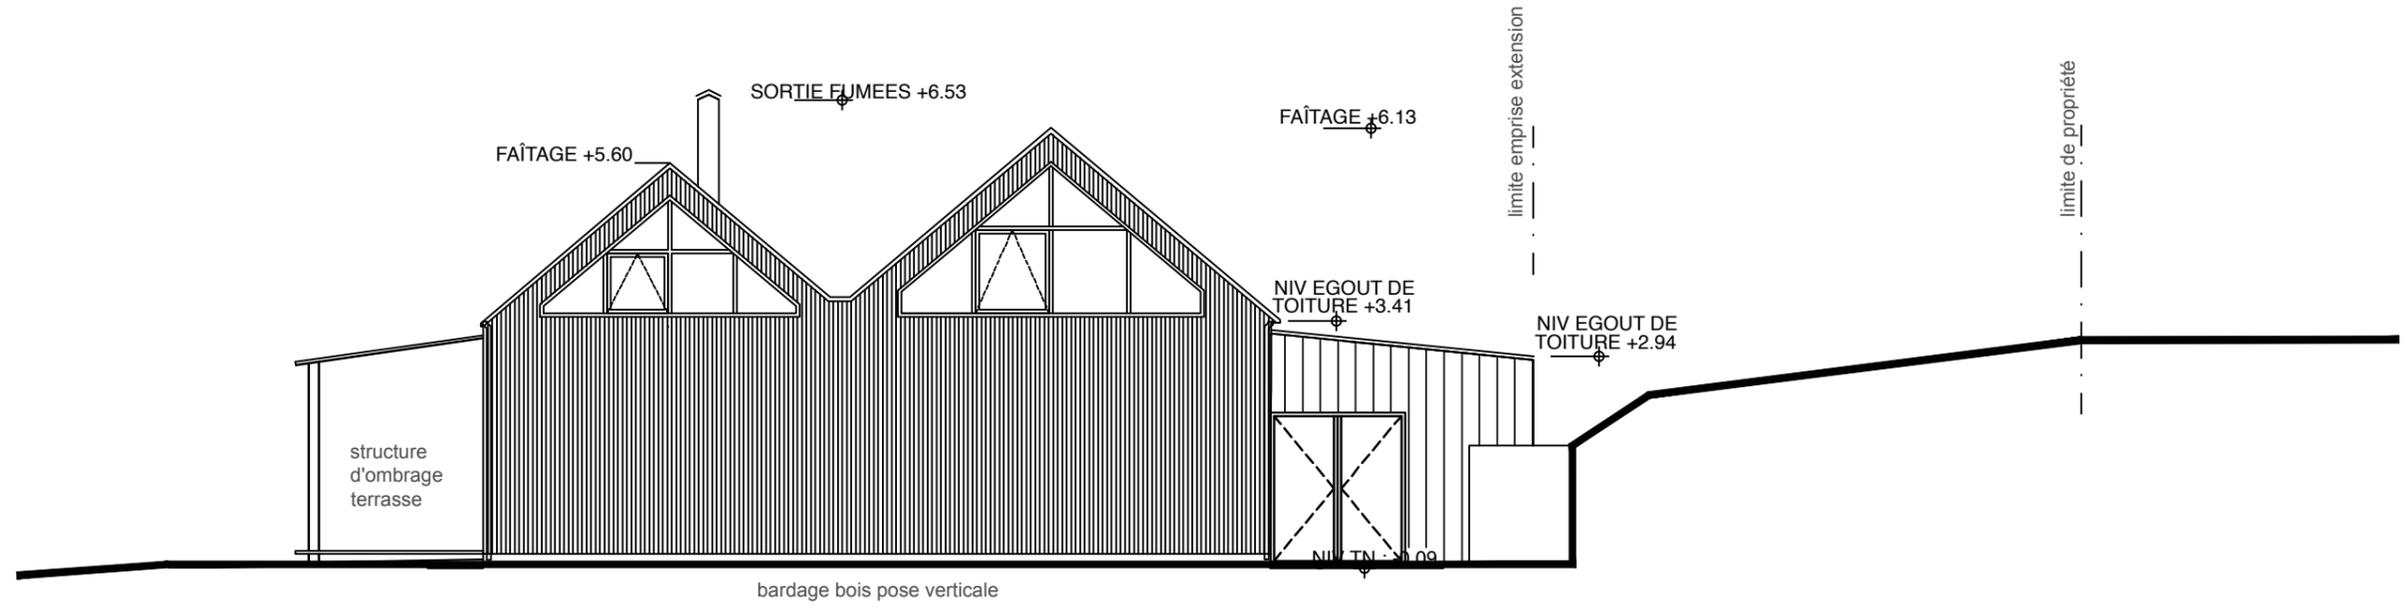

FACADE OUEST 1/100

FACADE NORD 1/100

