



LIMITE DE PROPRIETE

LIMITE DE PROPRIETE

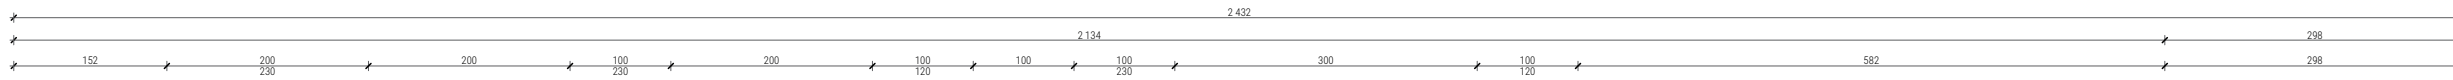

+0.50 / 91.75 NGF

PROSPECT 3 M

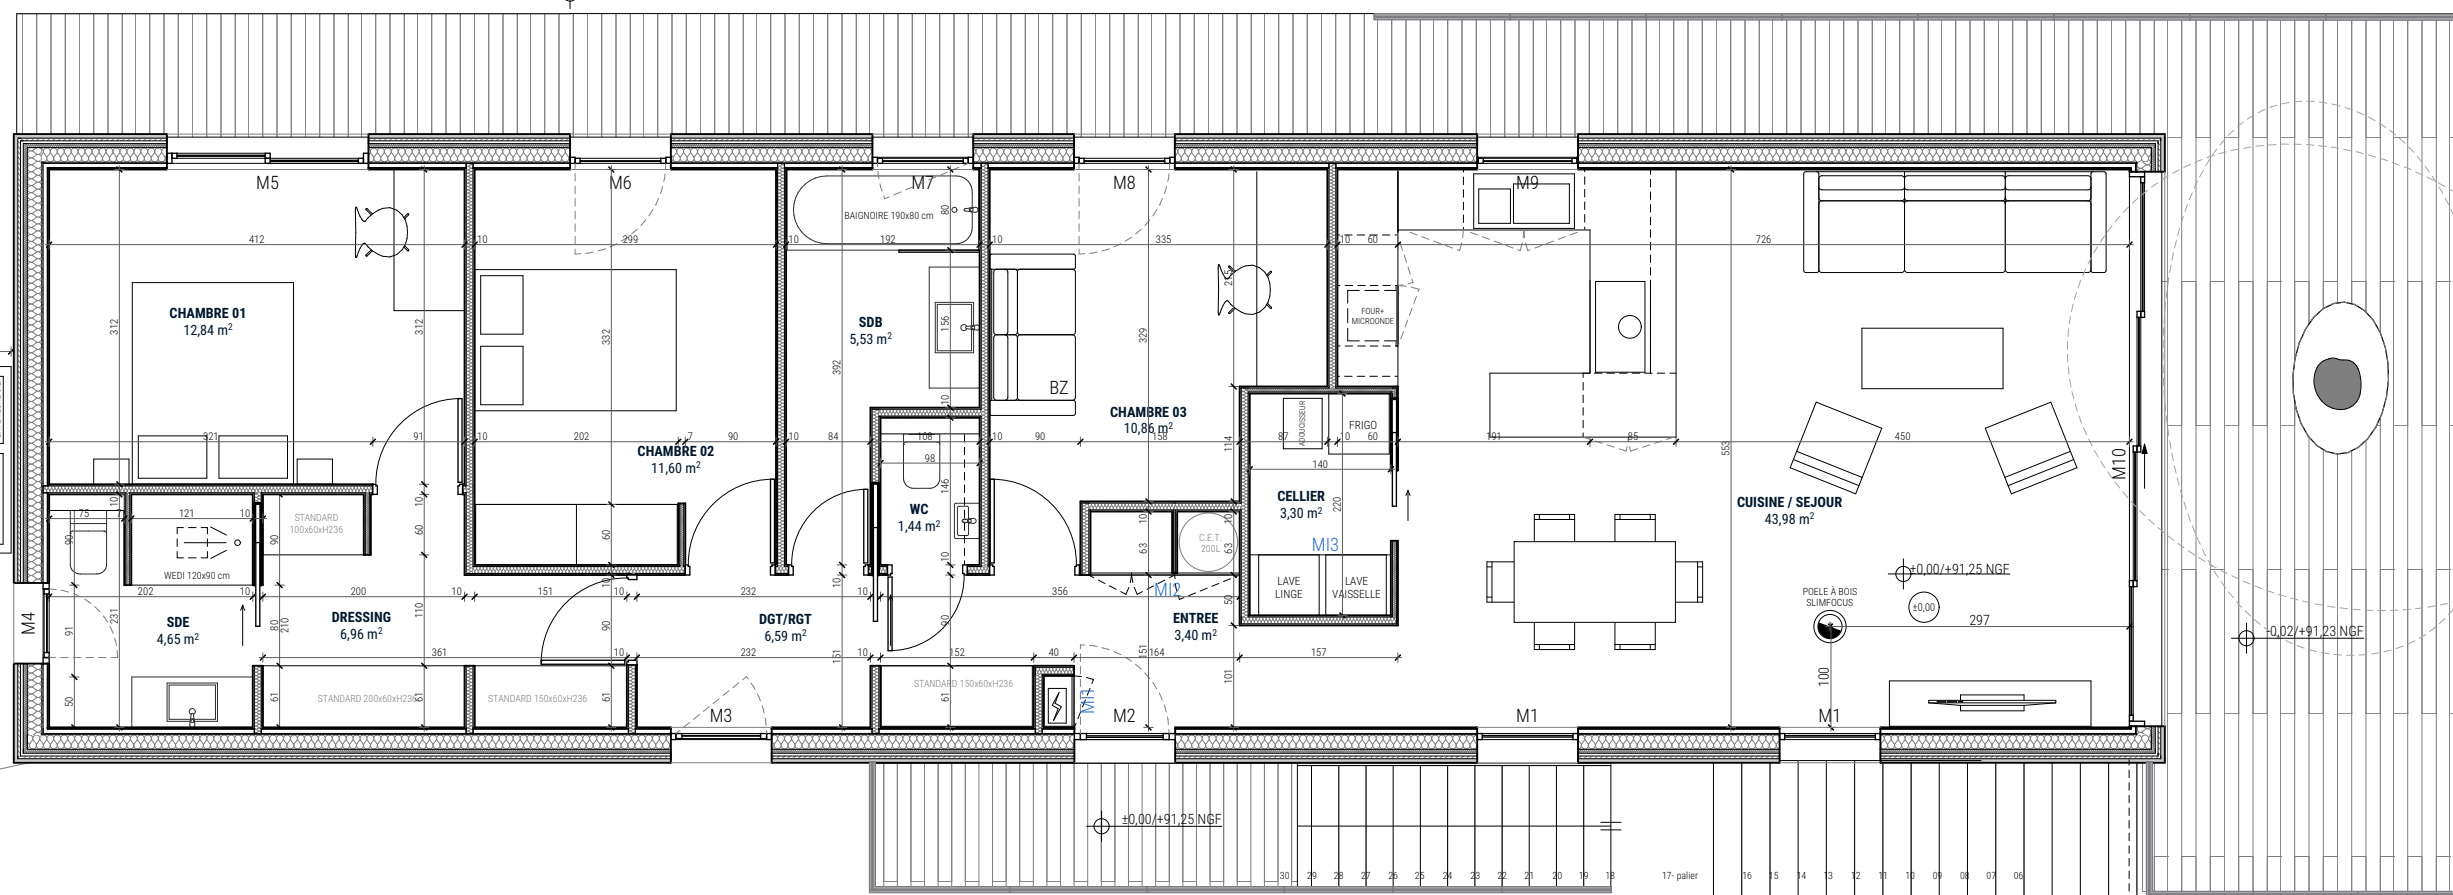


+0.16 / 91.09 NGF

+0.00 / 91.25 NGF

+0.00 / 91.25 NGF

+0.00

+0.02 / 91.23 NGF

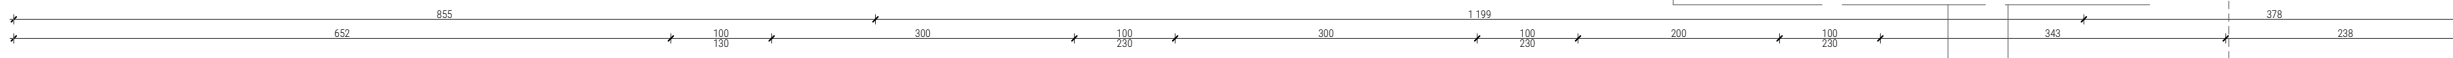

PROSPECT 3 M

Aire de stationnement Stabilisé

P2

Portail coulissant motorisé

LIMITE DE PROPRIETE

LIMITE DE PROPRIETE

PLAN RDC 1/75