



# FACADES EXTENSION MATERNELLE

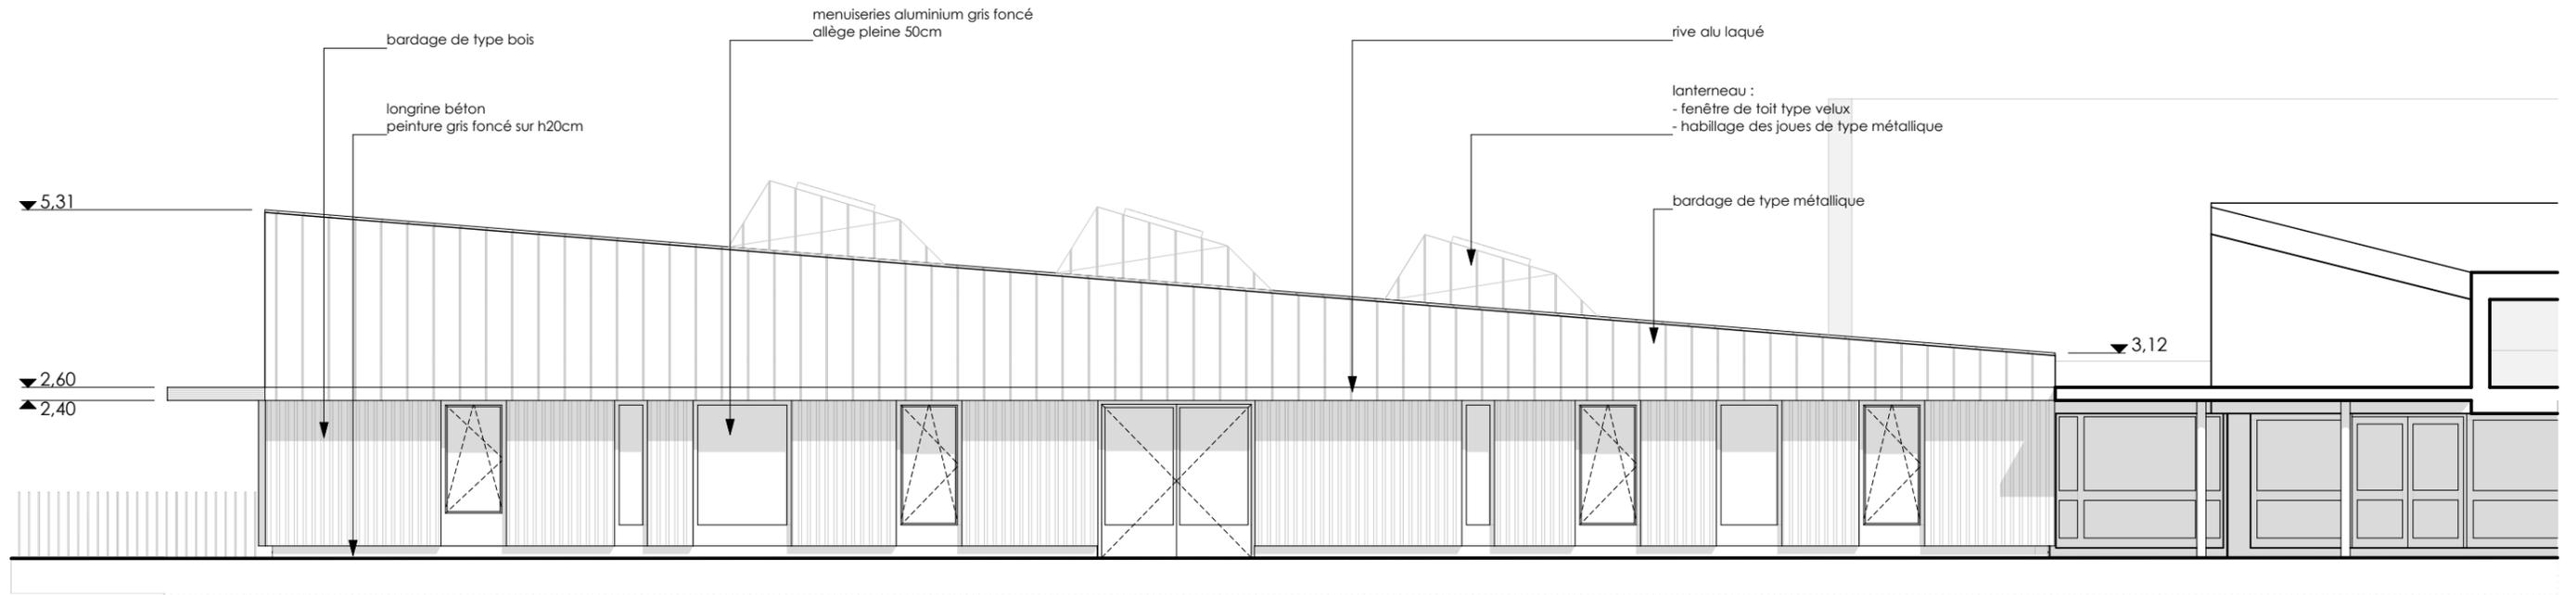

FACADE SUD

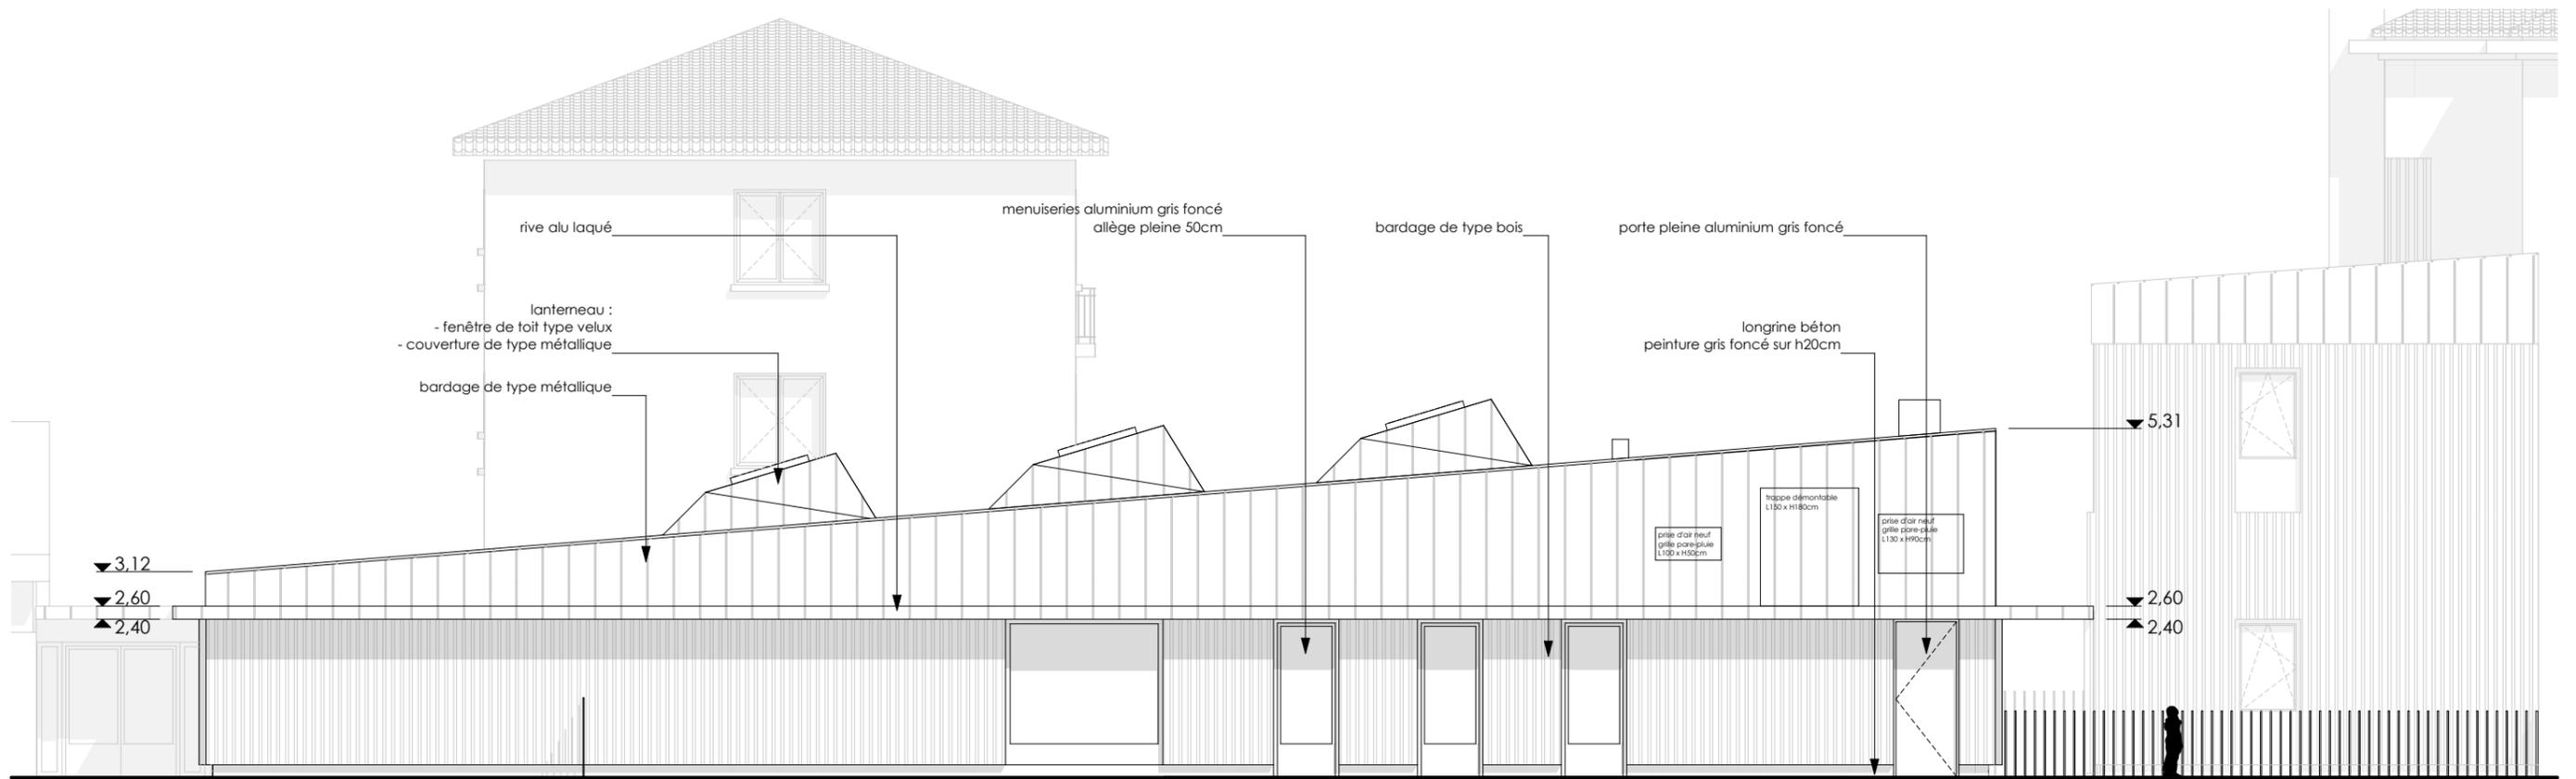

FACADE NORD