


1 EDL - Coupe
Ech : 1 : 100

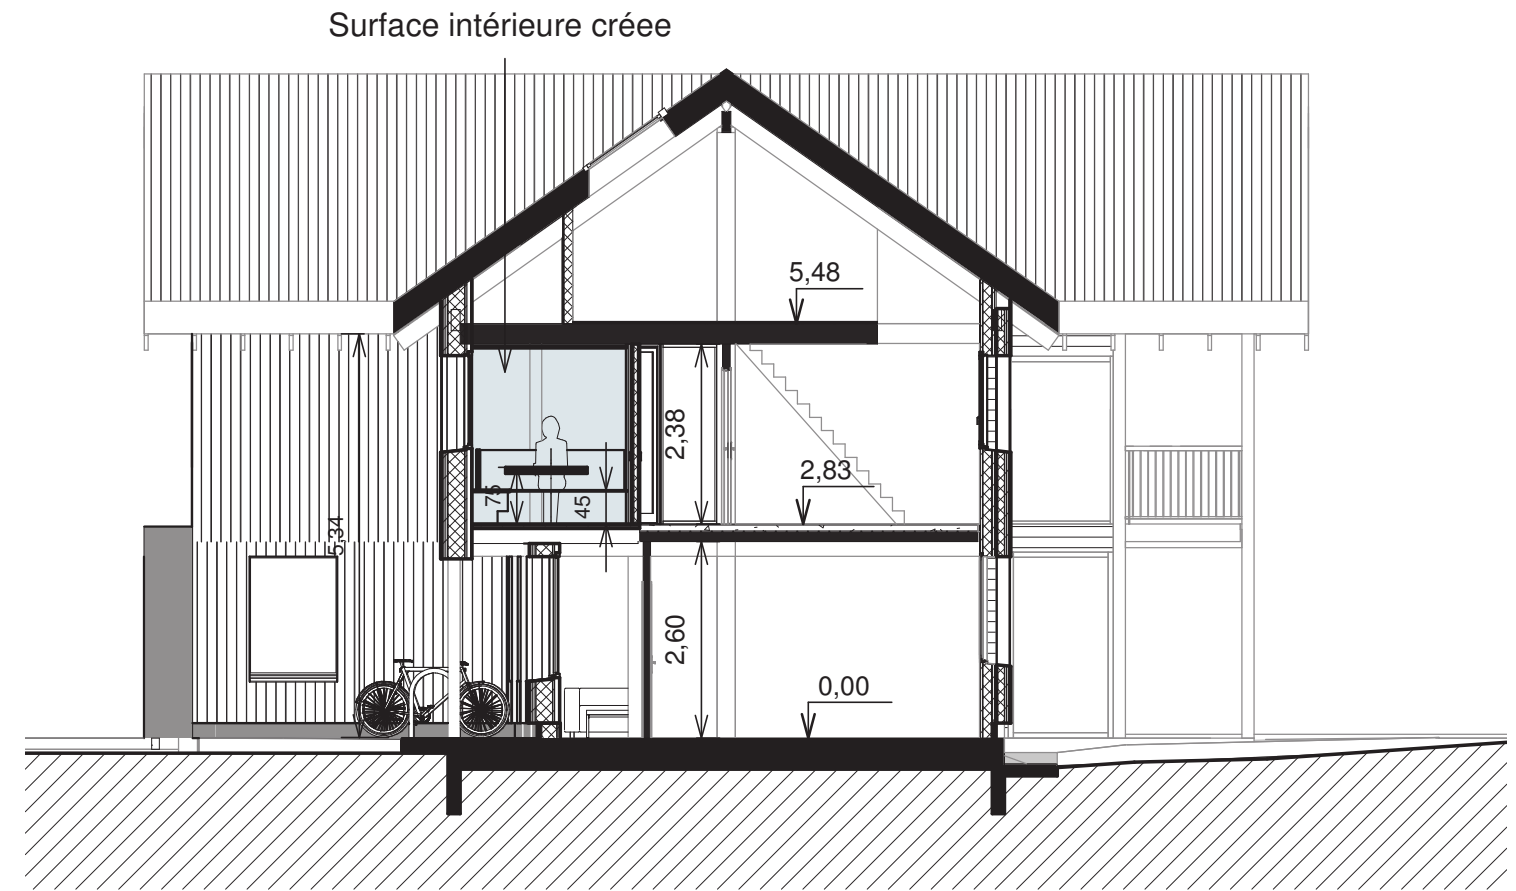

2 PRO - Coupe Projet
Ech : 1 : 100