

Plan masse - 1/200










Façade Sud 1/2 - 1/50





Façade Sud 2/2 - 1/50

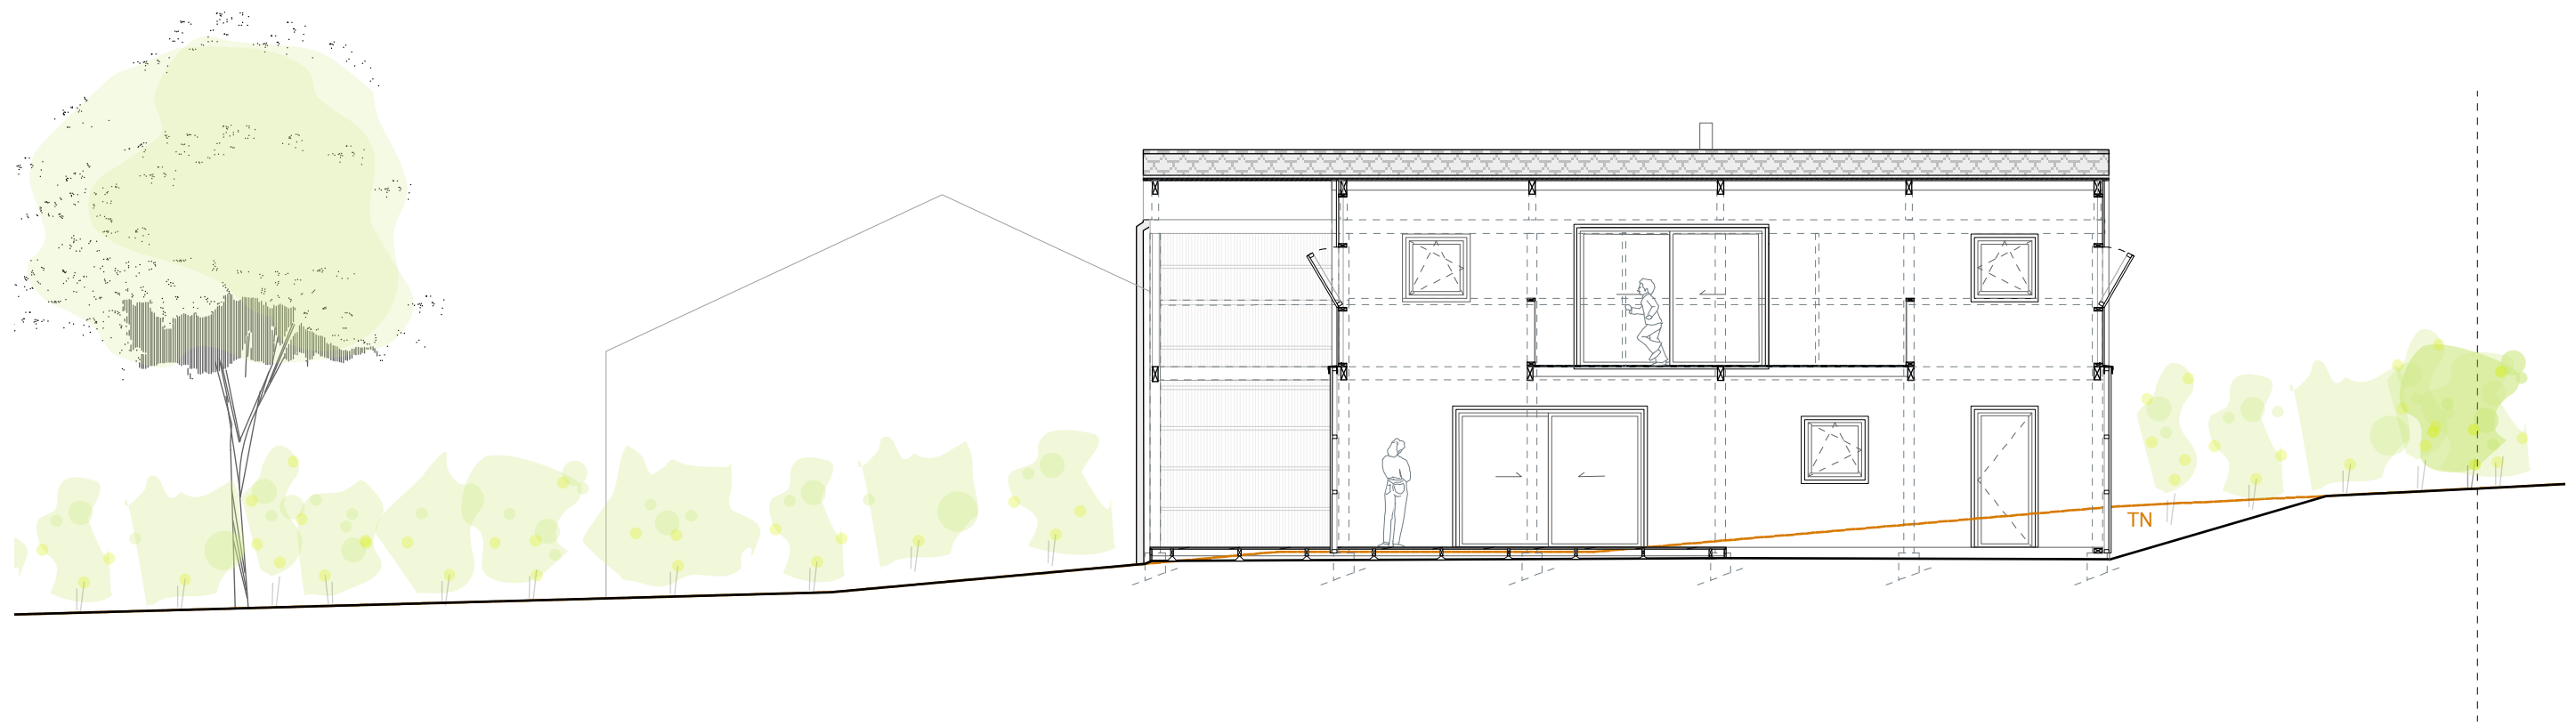


Façade Sud sur jardin d'hiver - 1/50

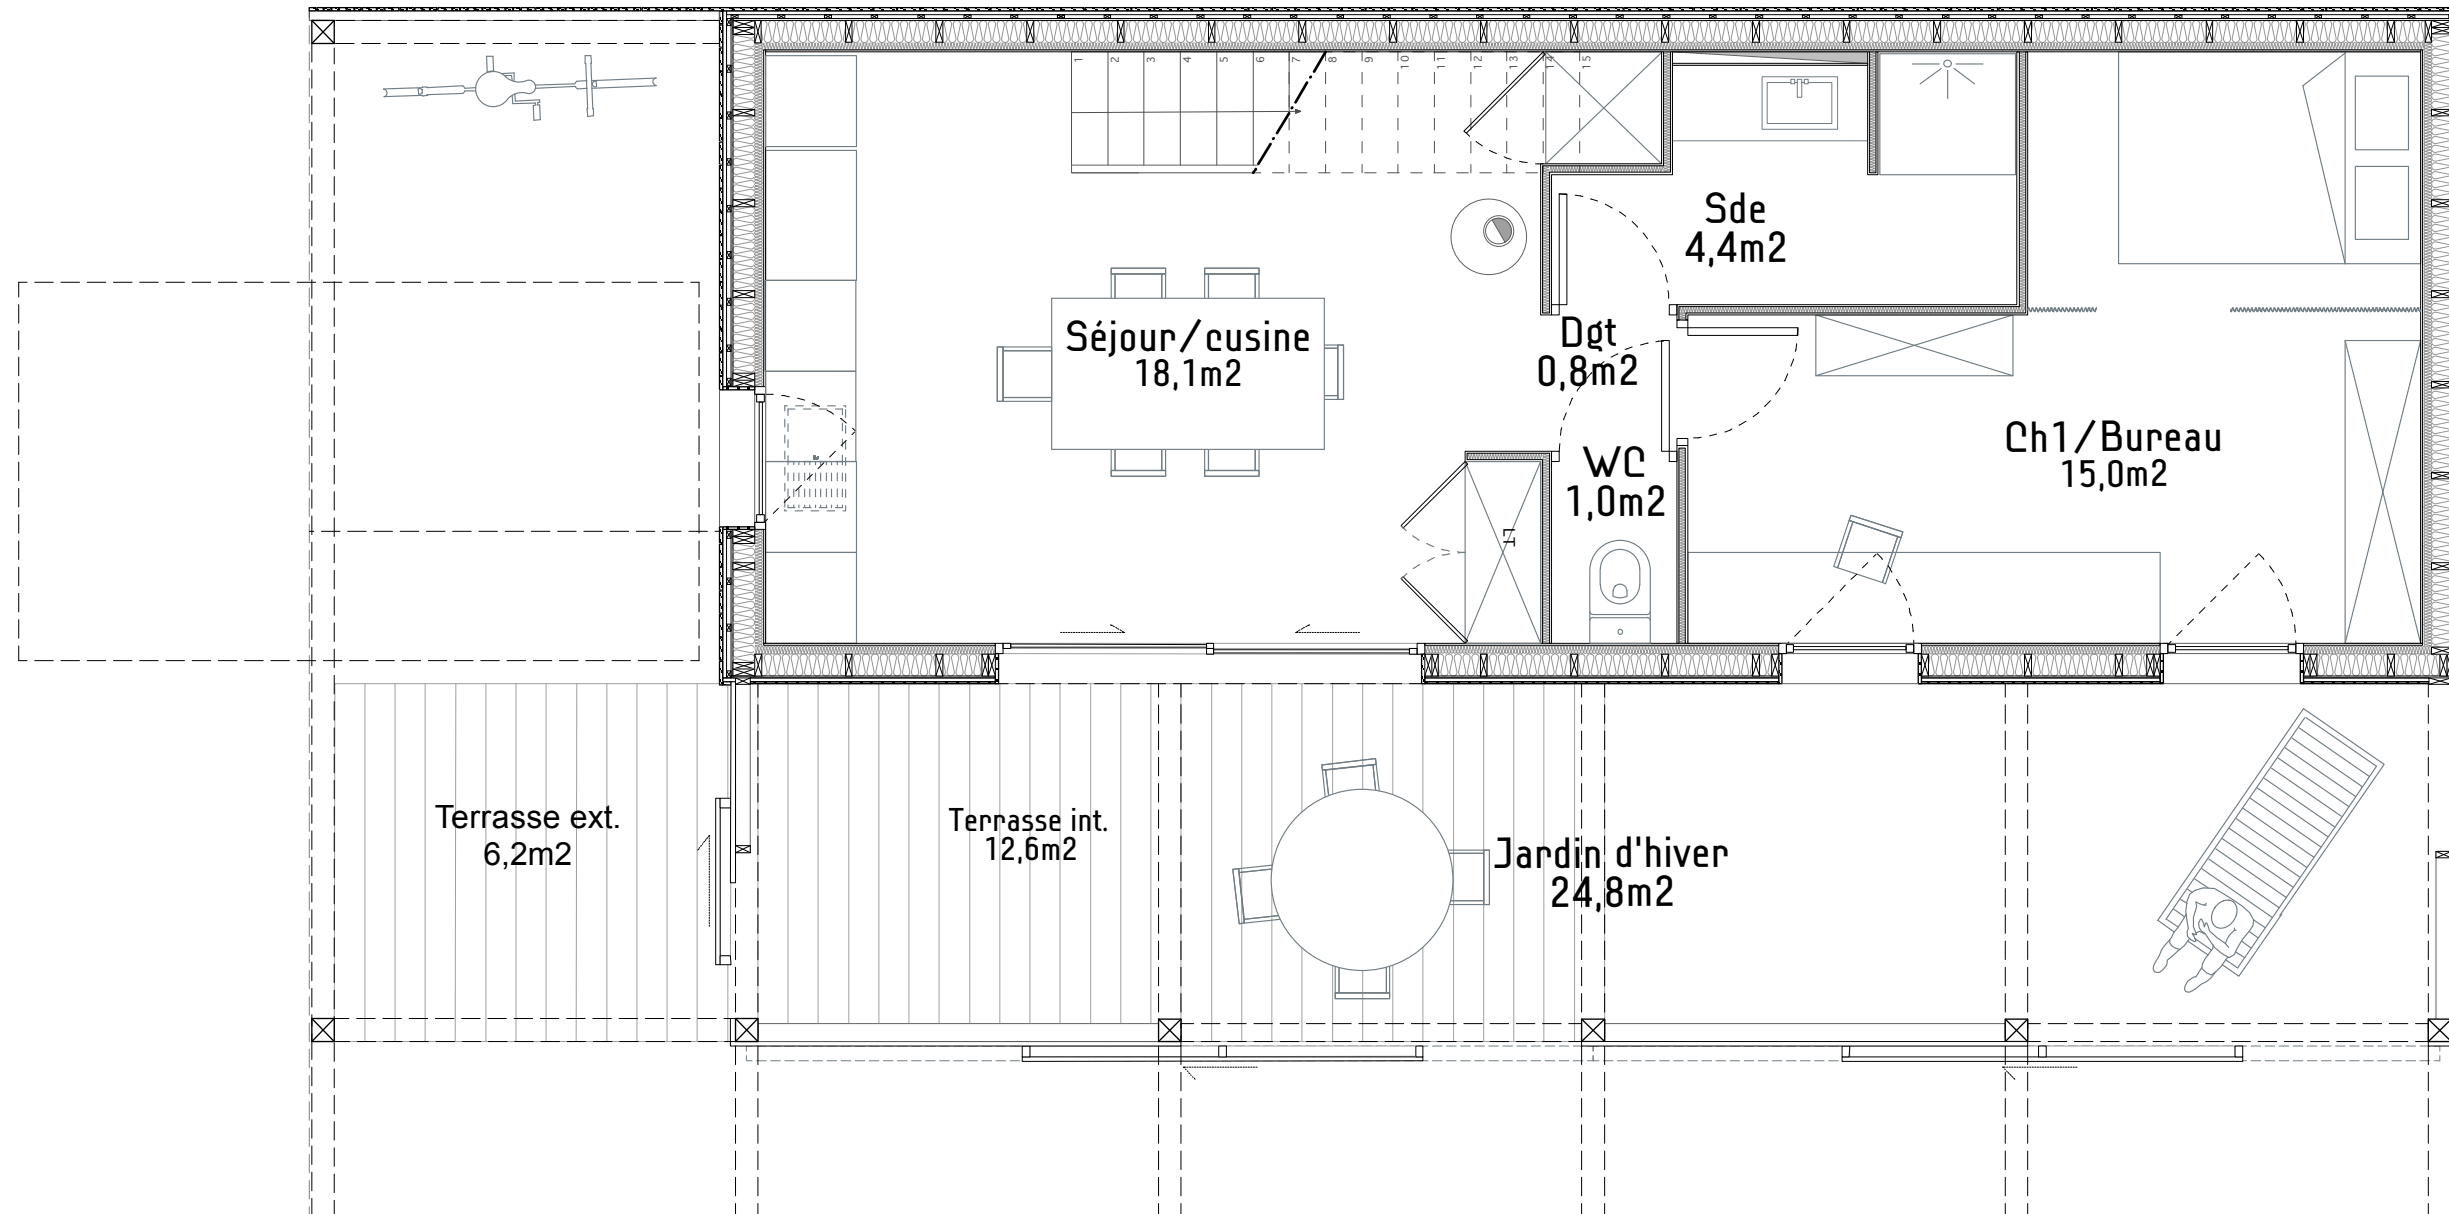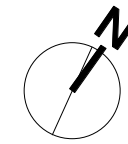


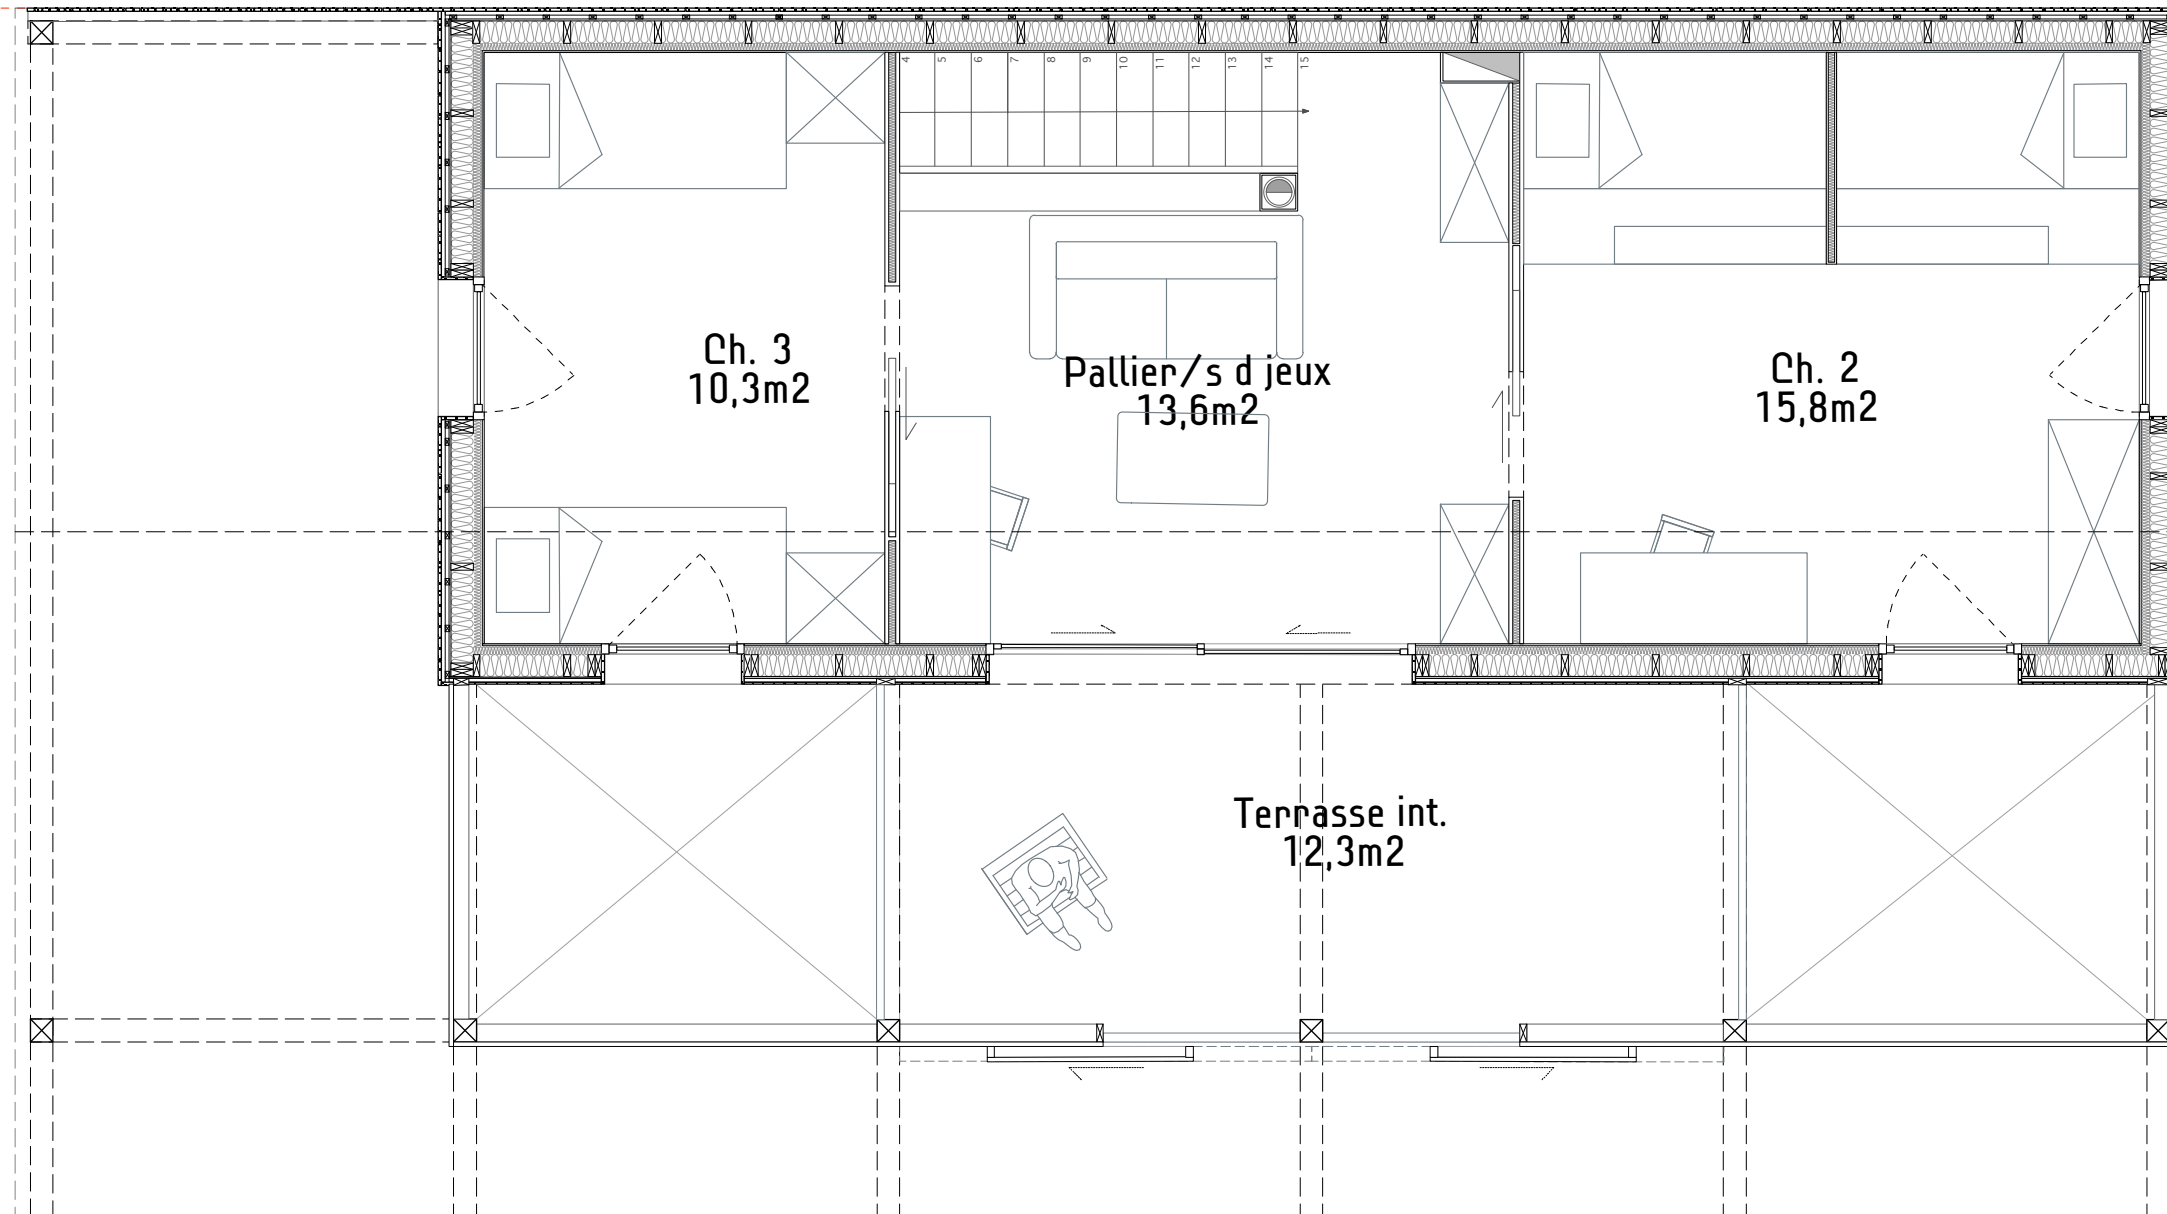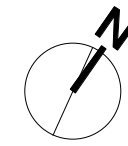



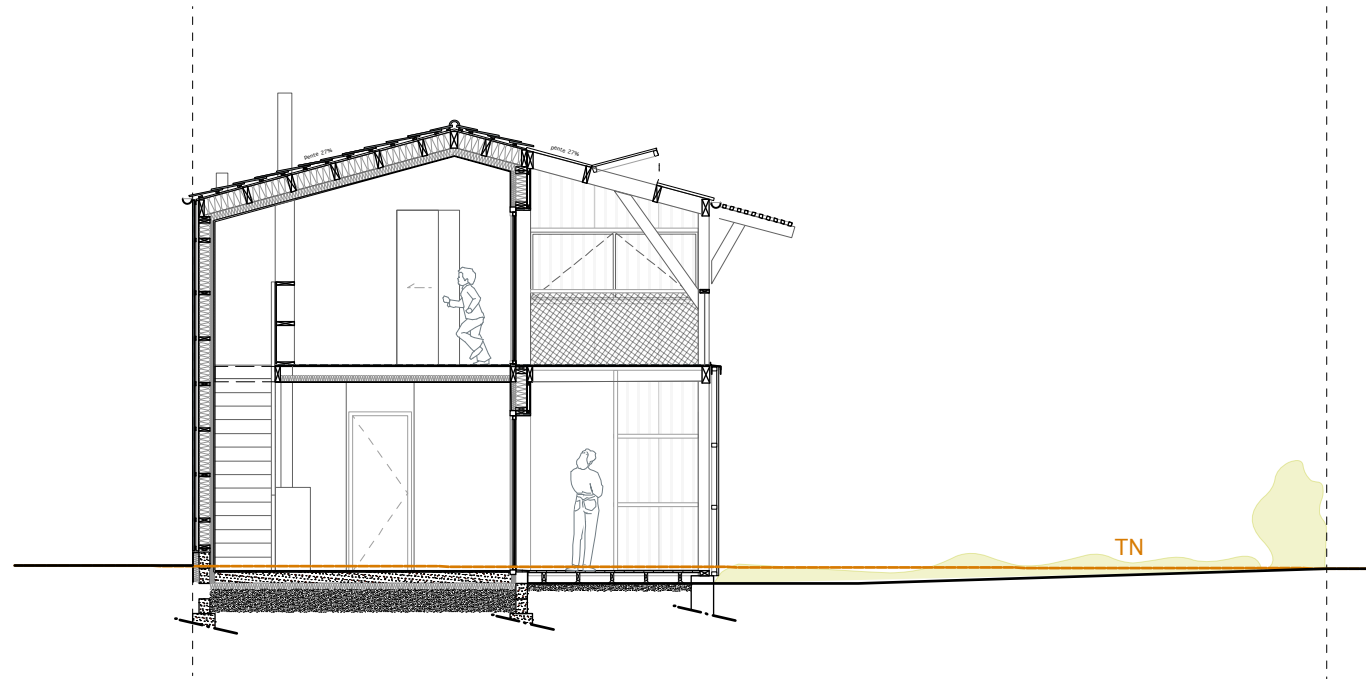

Coupe AA' - 1/50

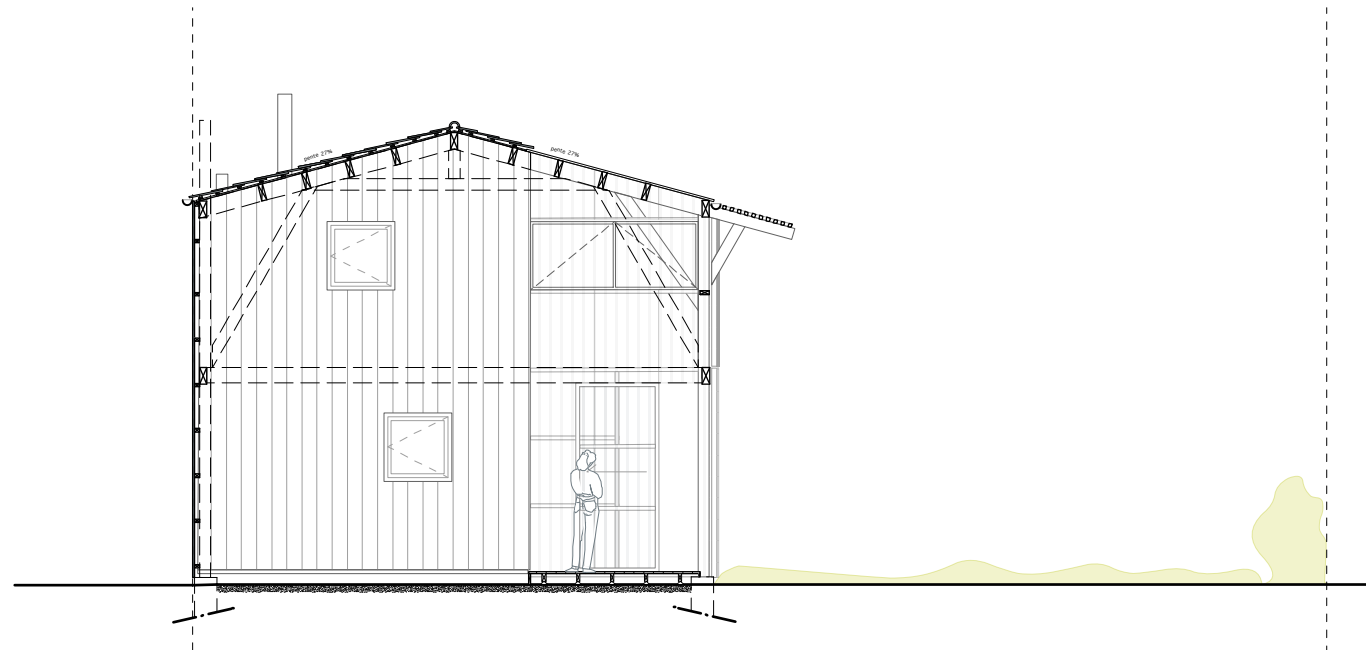

Coupe BB' - 1/50