


# AXONOMETRIE 1

 CONSTRUCTIONS BOIS CHAARENTES E.M.G. - Z.A. BEFFOURMINE - 22170 PLEUVALCAE T. 04 42 96 75 44 34 - F 04 42 96 75 42 36	Page 01
	Ref.N° : 065/19
Ech. : 1/75	
ECODIS 3 - ST NOLFF (56)	

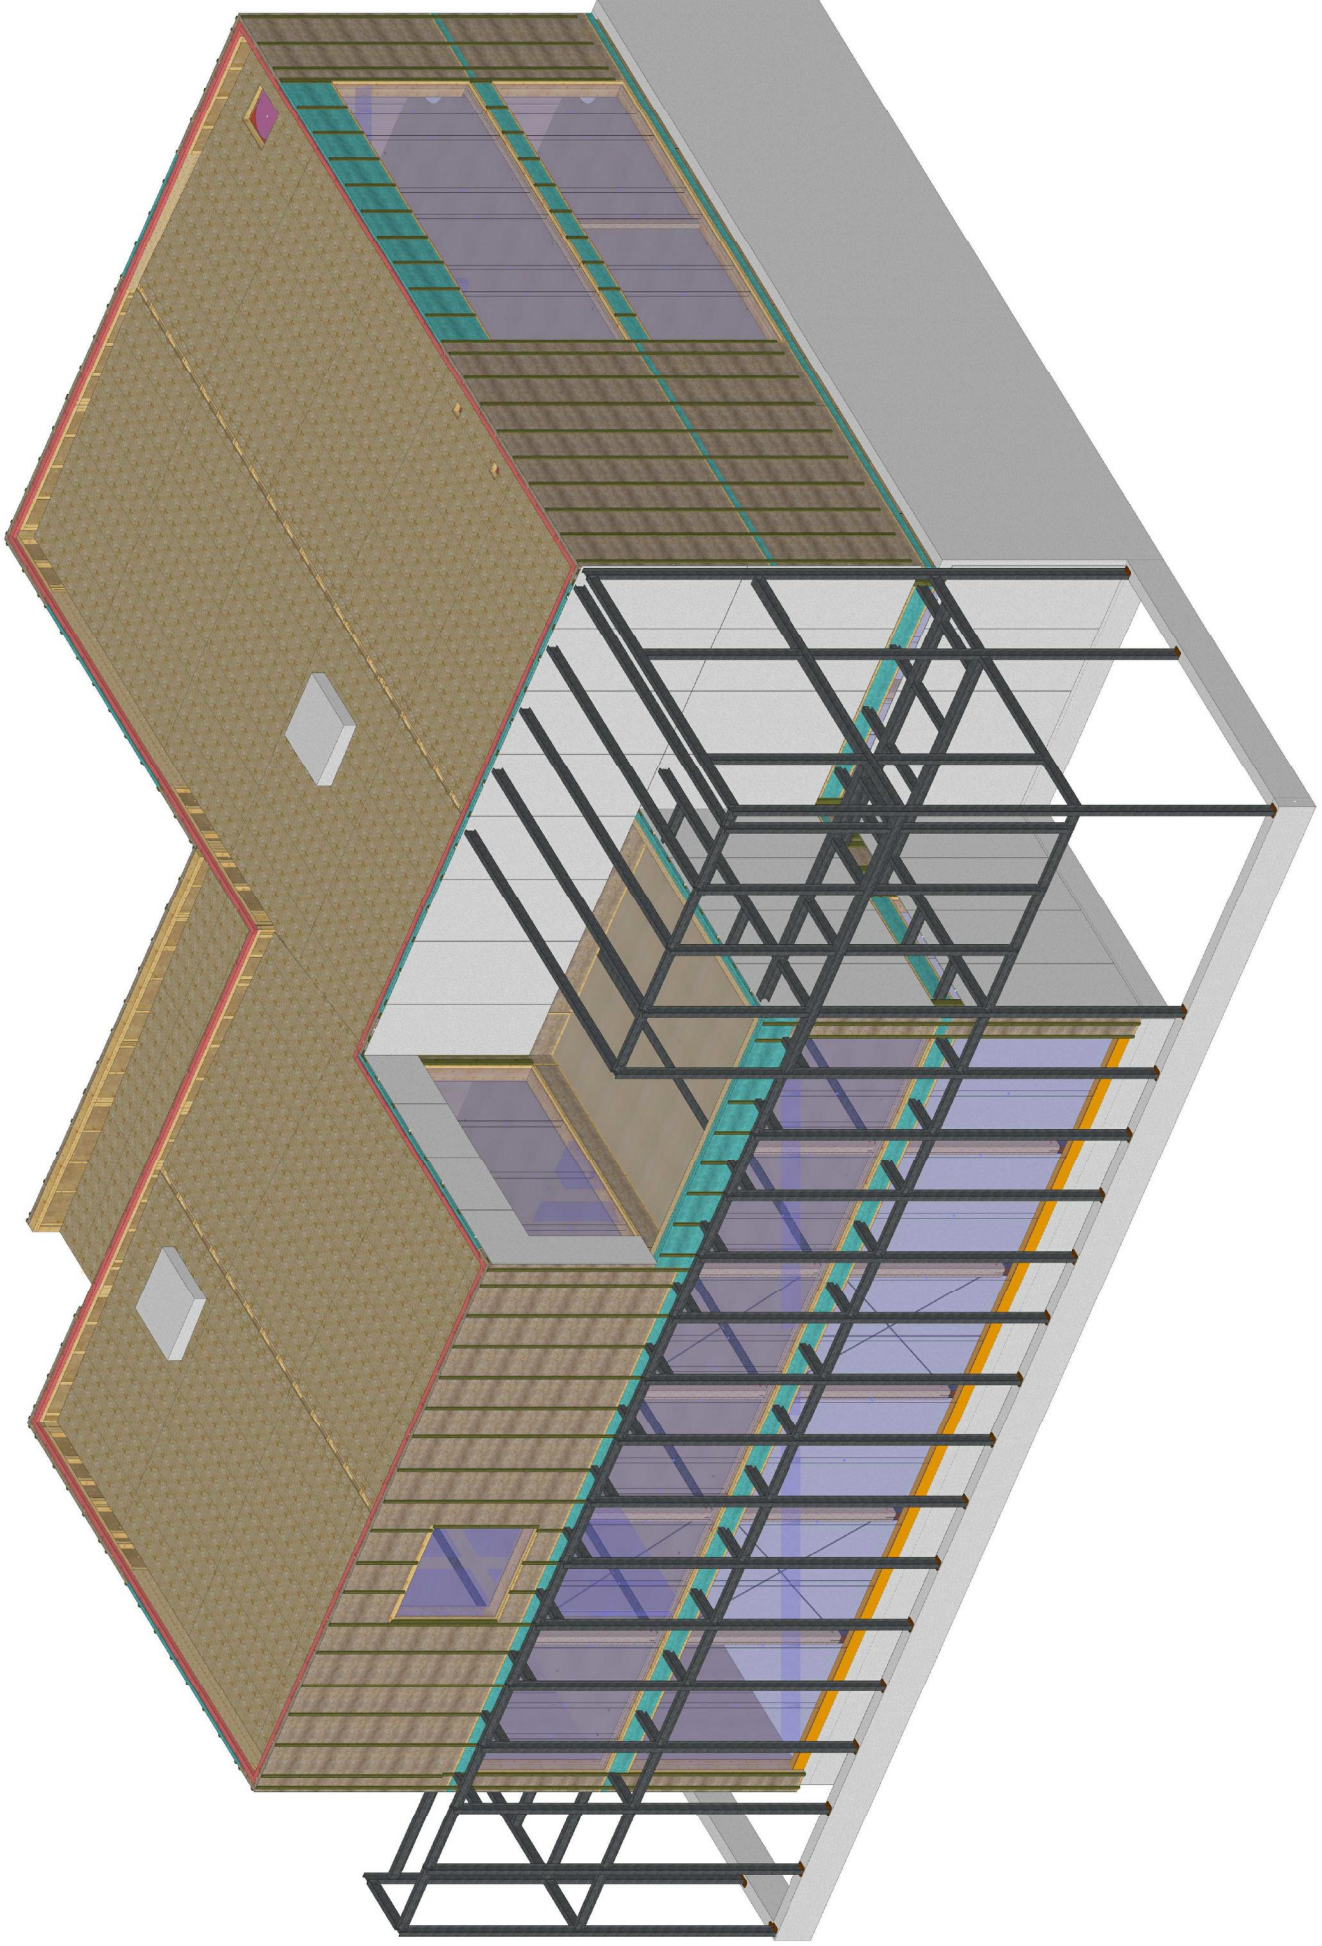

# AXONOMETRIE 2

 CONSTRUCTIONS BOIS <b>EMG</b> CHARPENTES S.M.G. - Z.A. BEFFROYE - 22170 PLEUVAL - T. 02 96 79 54 54 - F. 02 96 79 52 96	Page 02
	Ref.N° : 065/19
Ech. : 1/75	
ECODIS 3 - ST NOLFF (56)	

