



PC 5

FACADE SUD

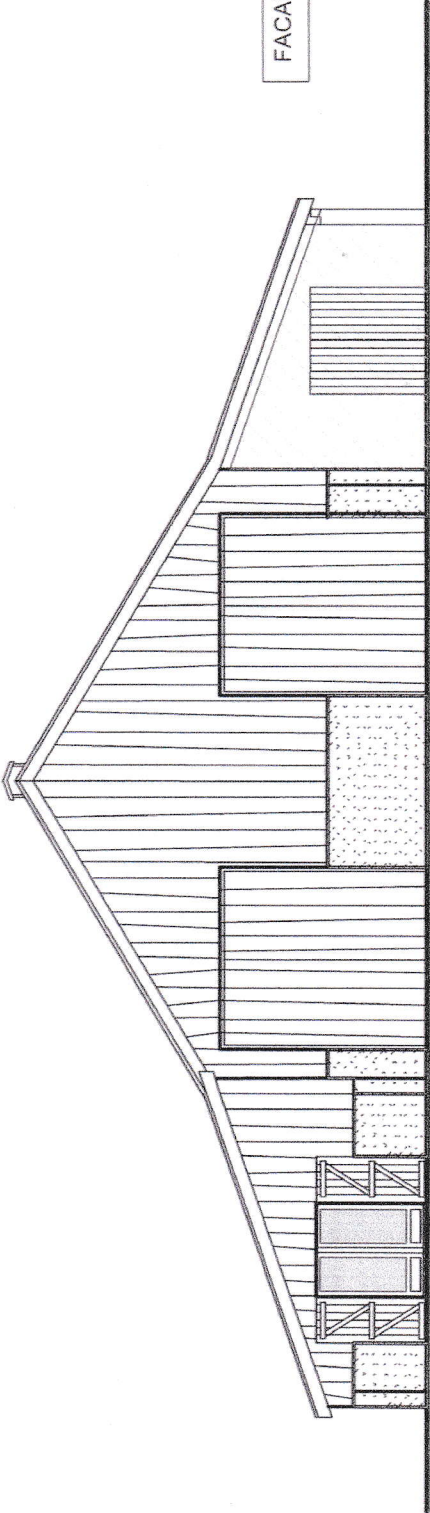

FACADE NORD

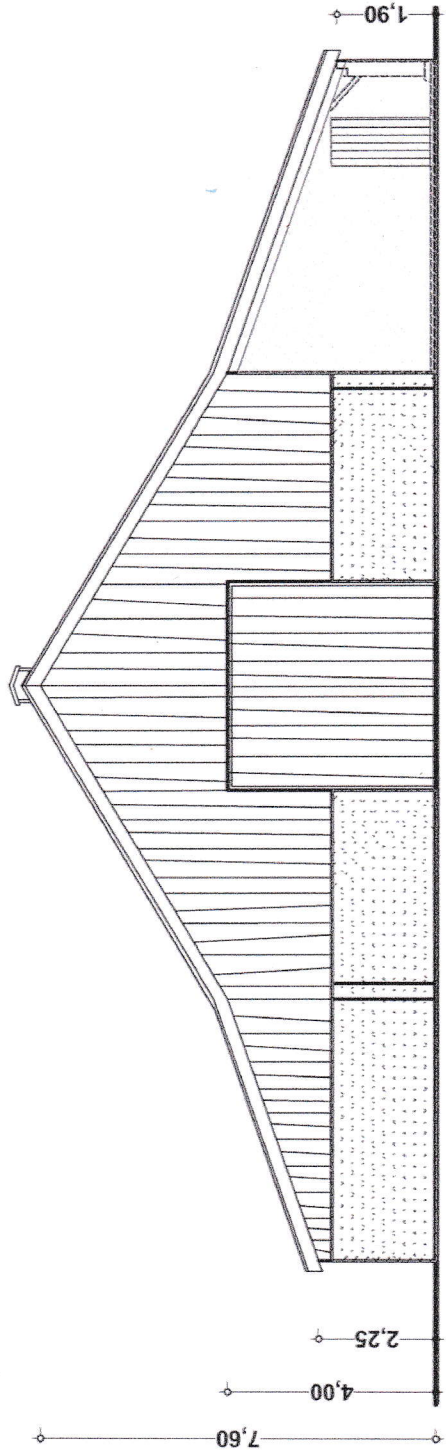

ECHELLE 1/100