

Parking 68 places
(dont 17 boxes)

PLAN RDC 1/200





rue de Nice



T2 = 6
T3 = 12
T4 = 2
T5 = 2
Total = 22

RAMPE ACCES PARKING

PLAN R+1 1/200

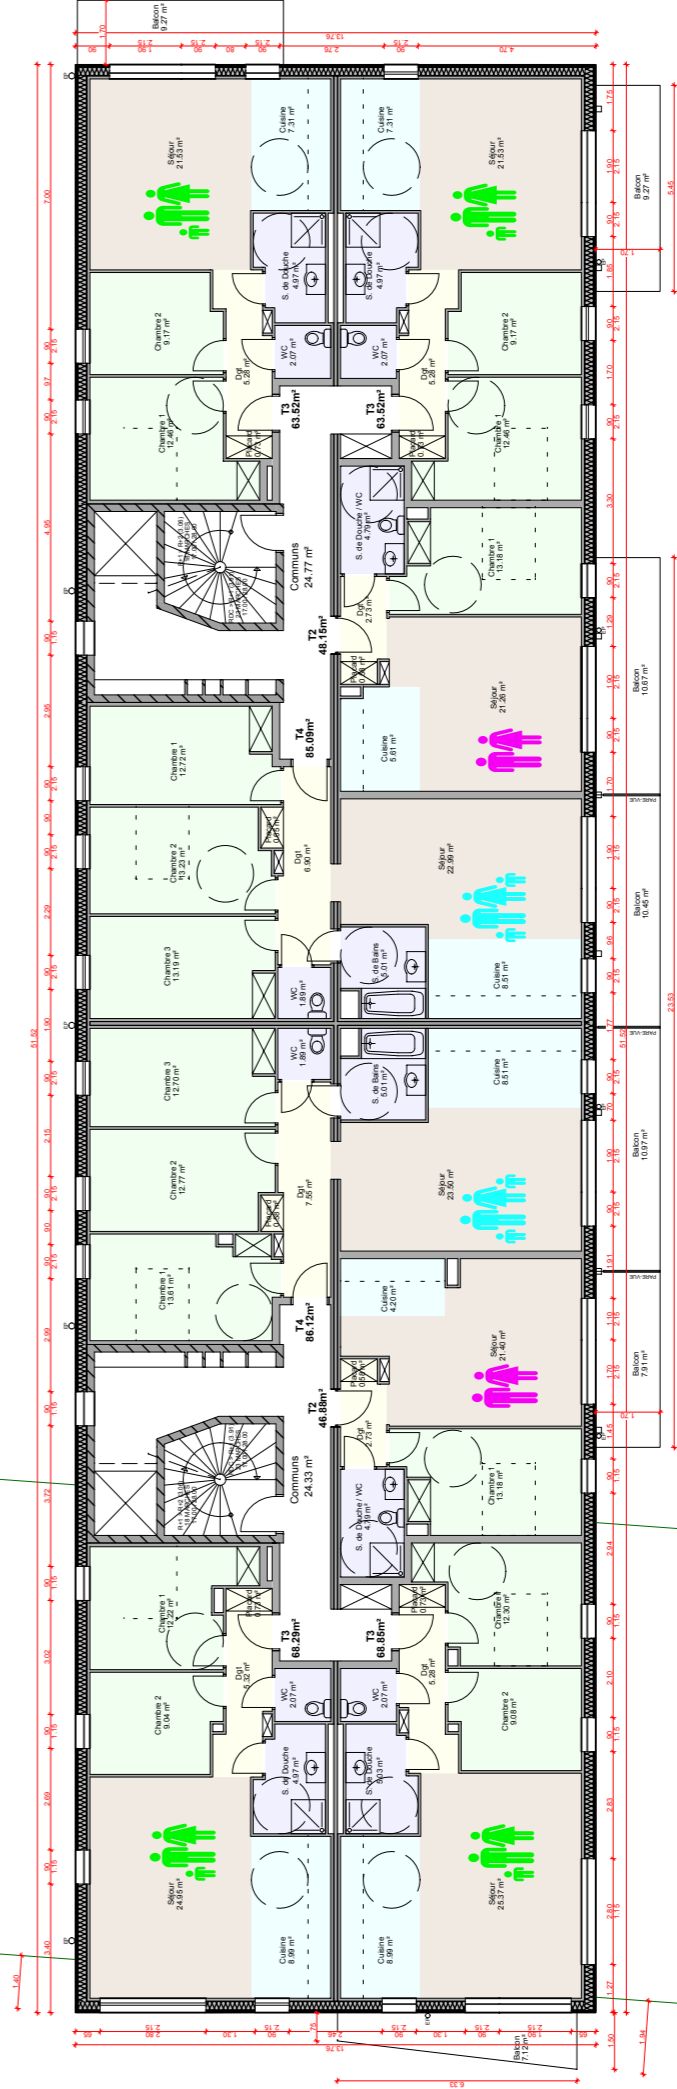
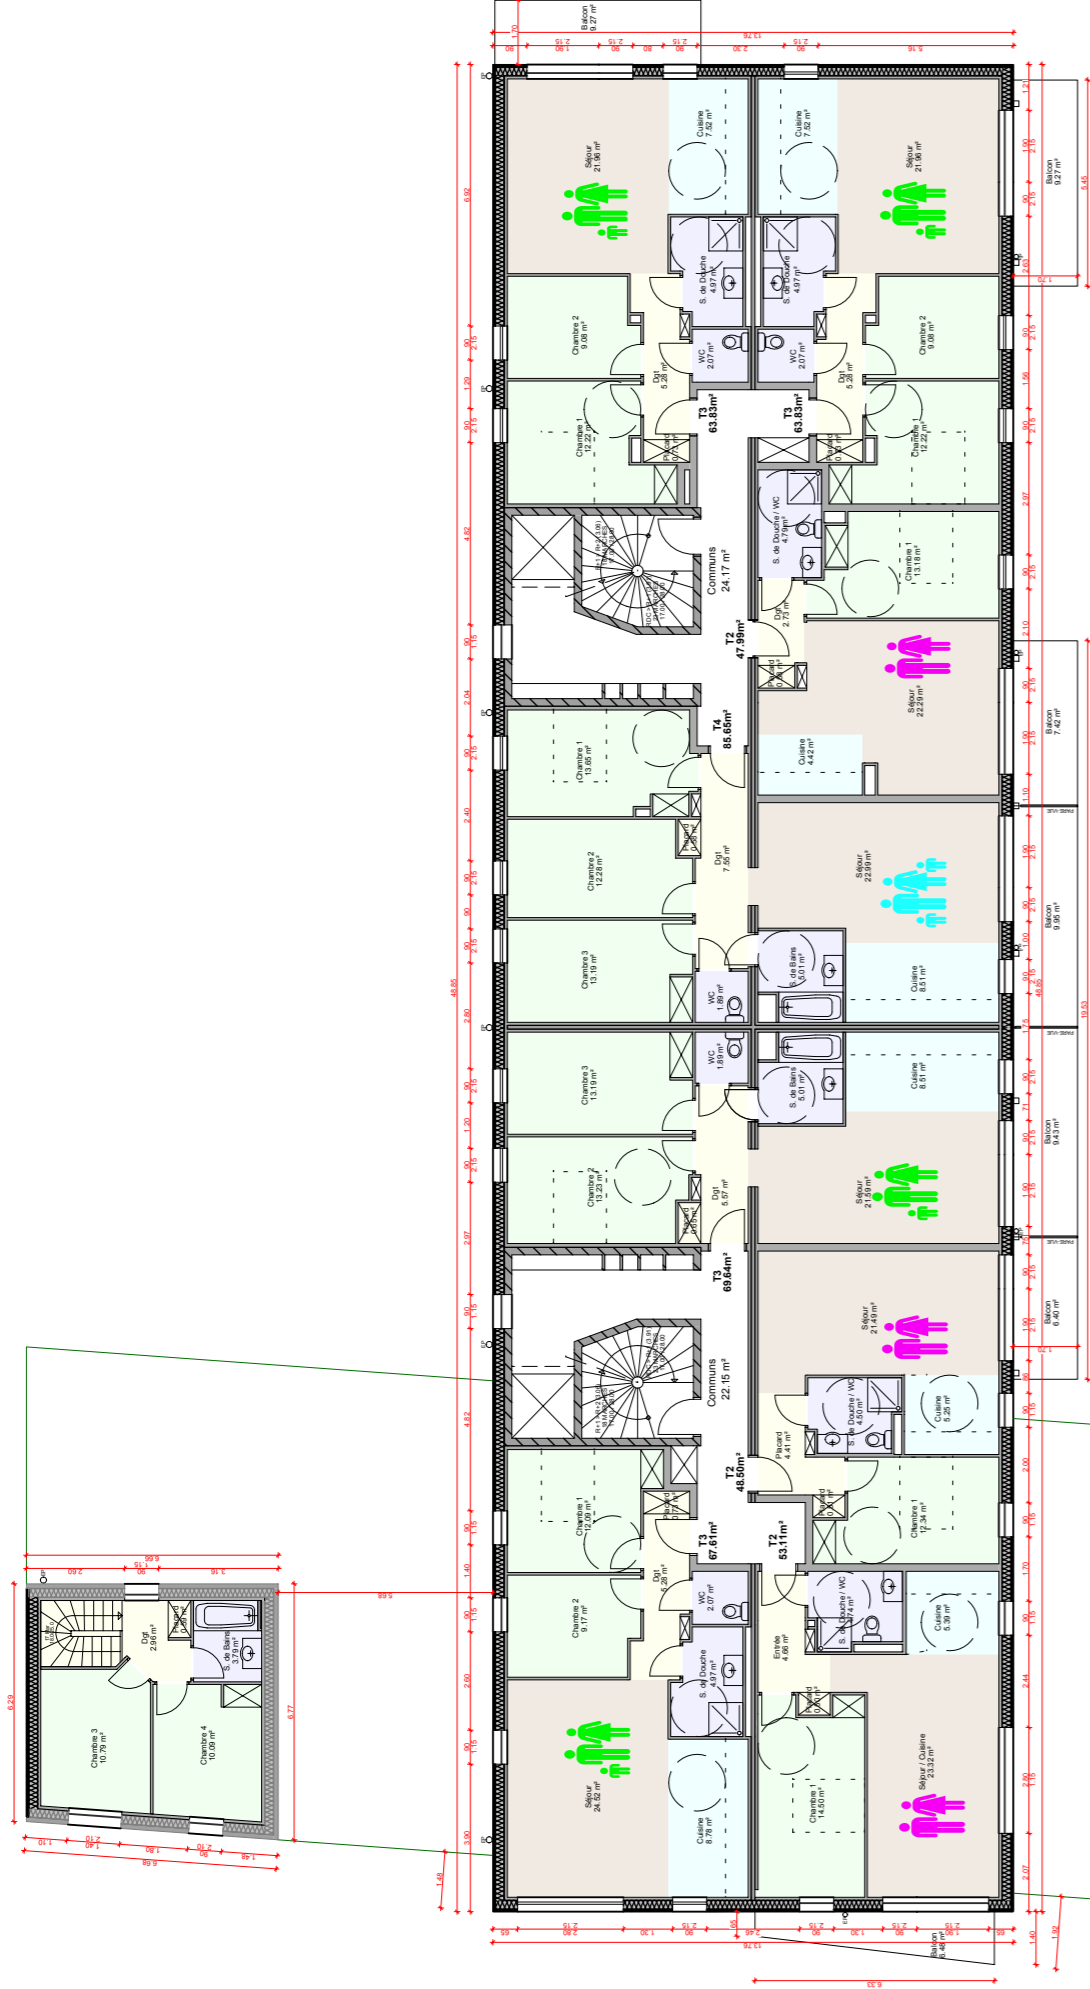


PLAN R+2 1/200

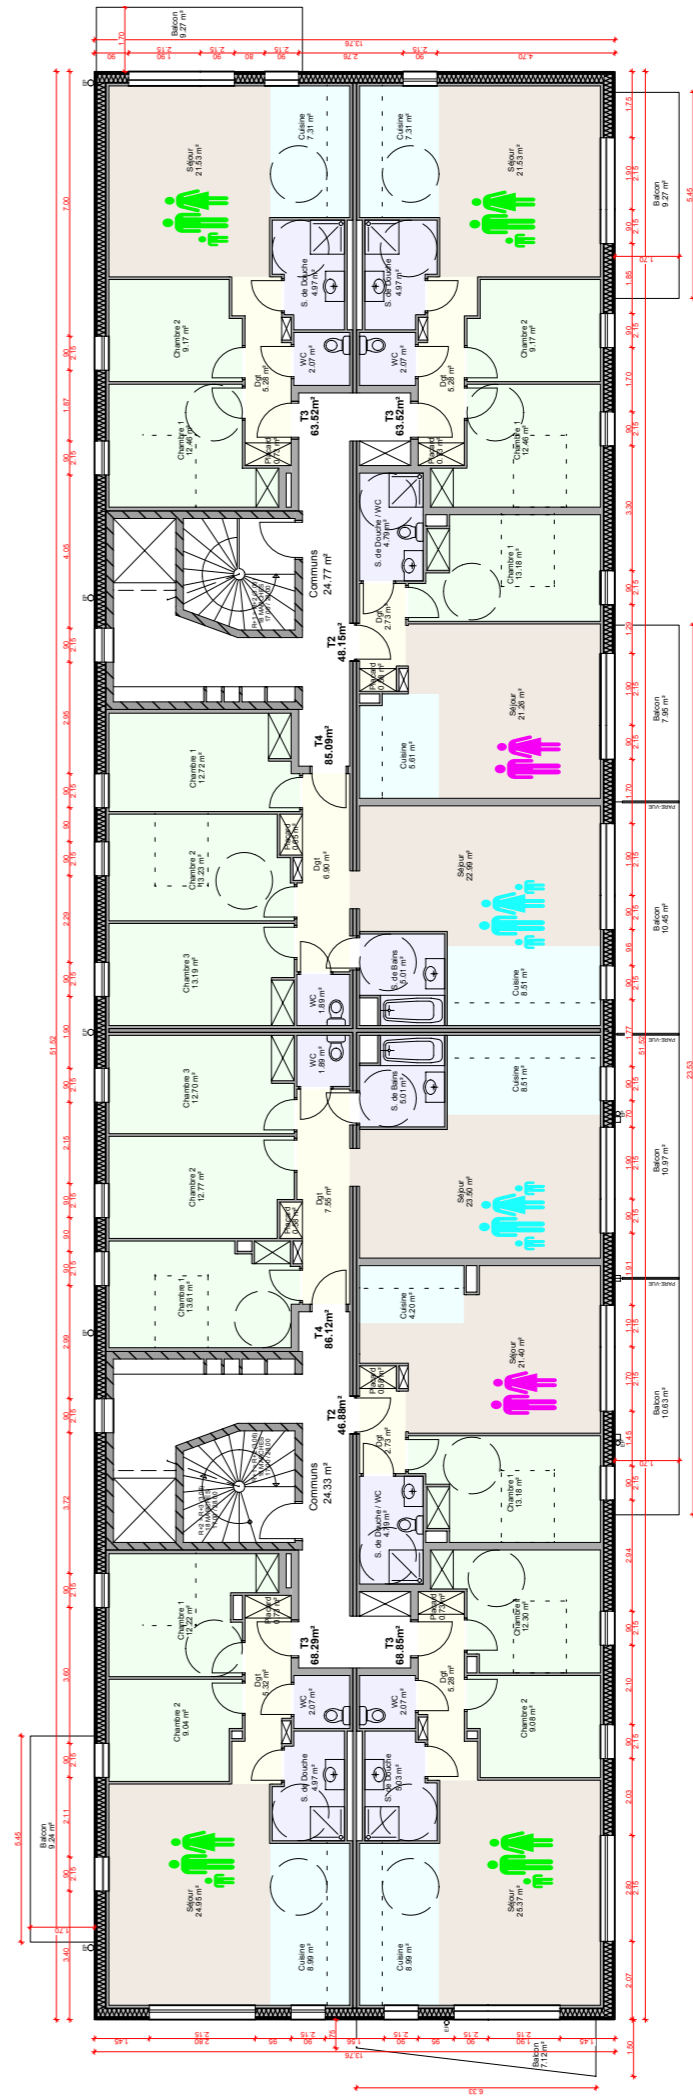
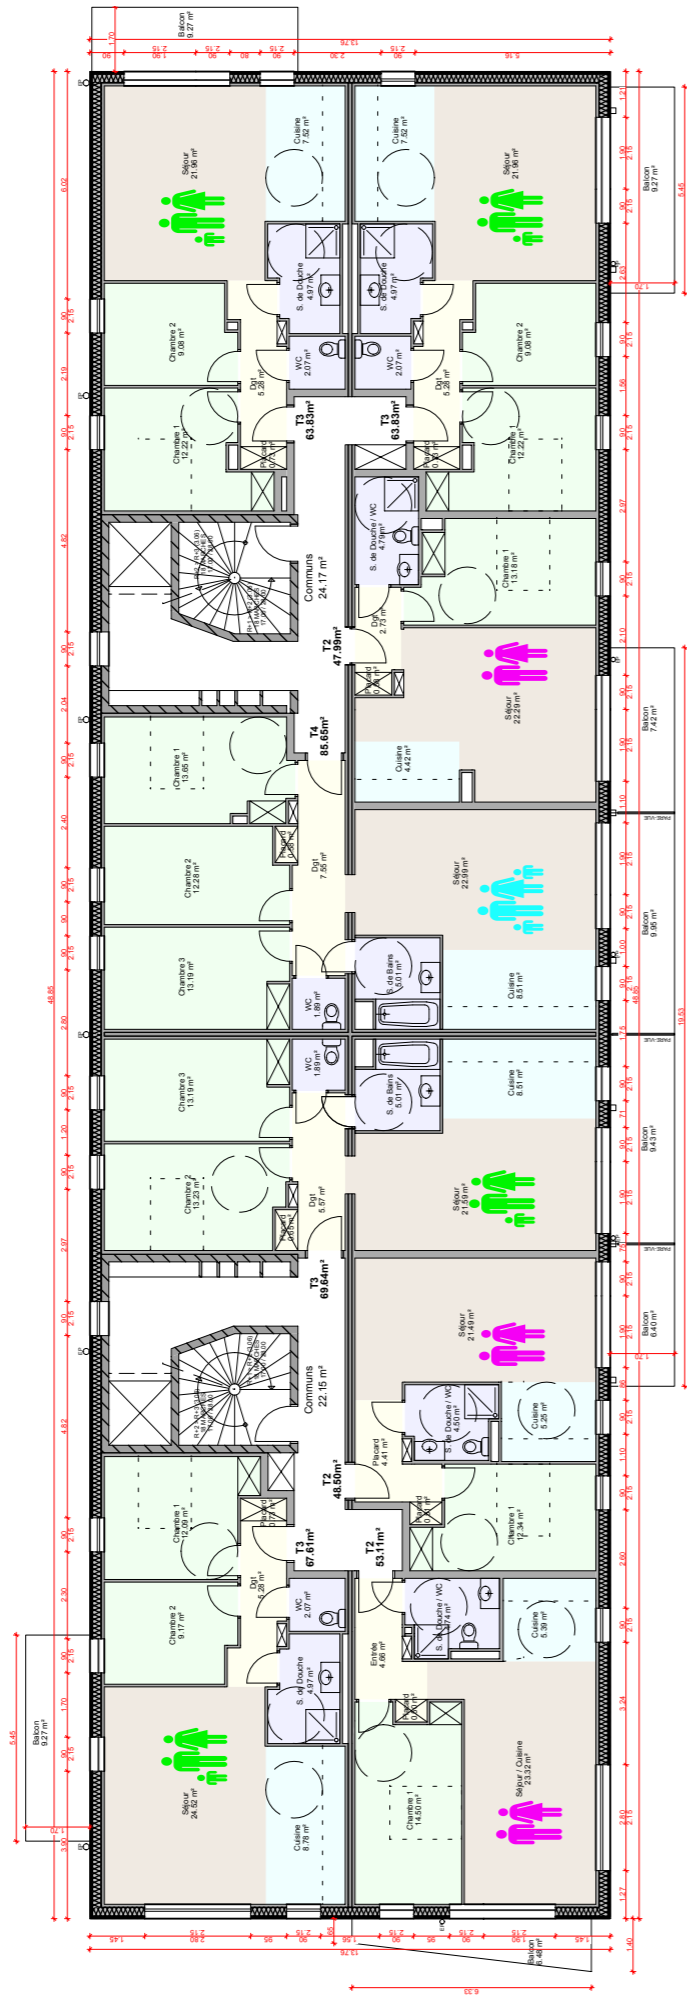




- T2 = 5
 - T3 = 8
 - T4 = 3
 - T5 = 0
- Total = 16

PLAN R+3 1/200

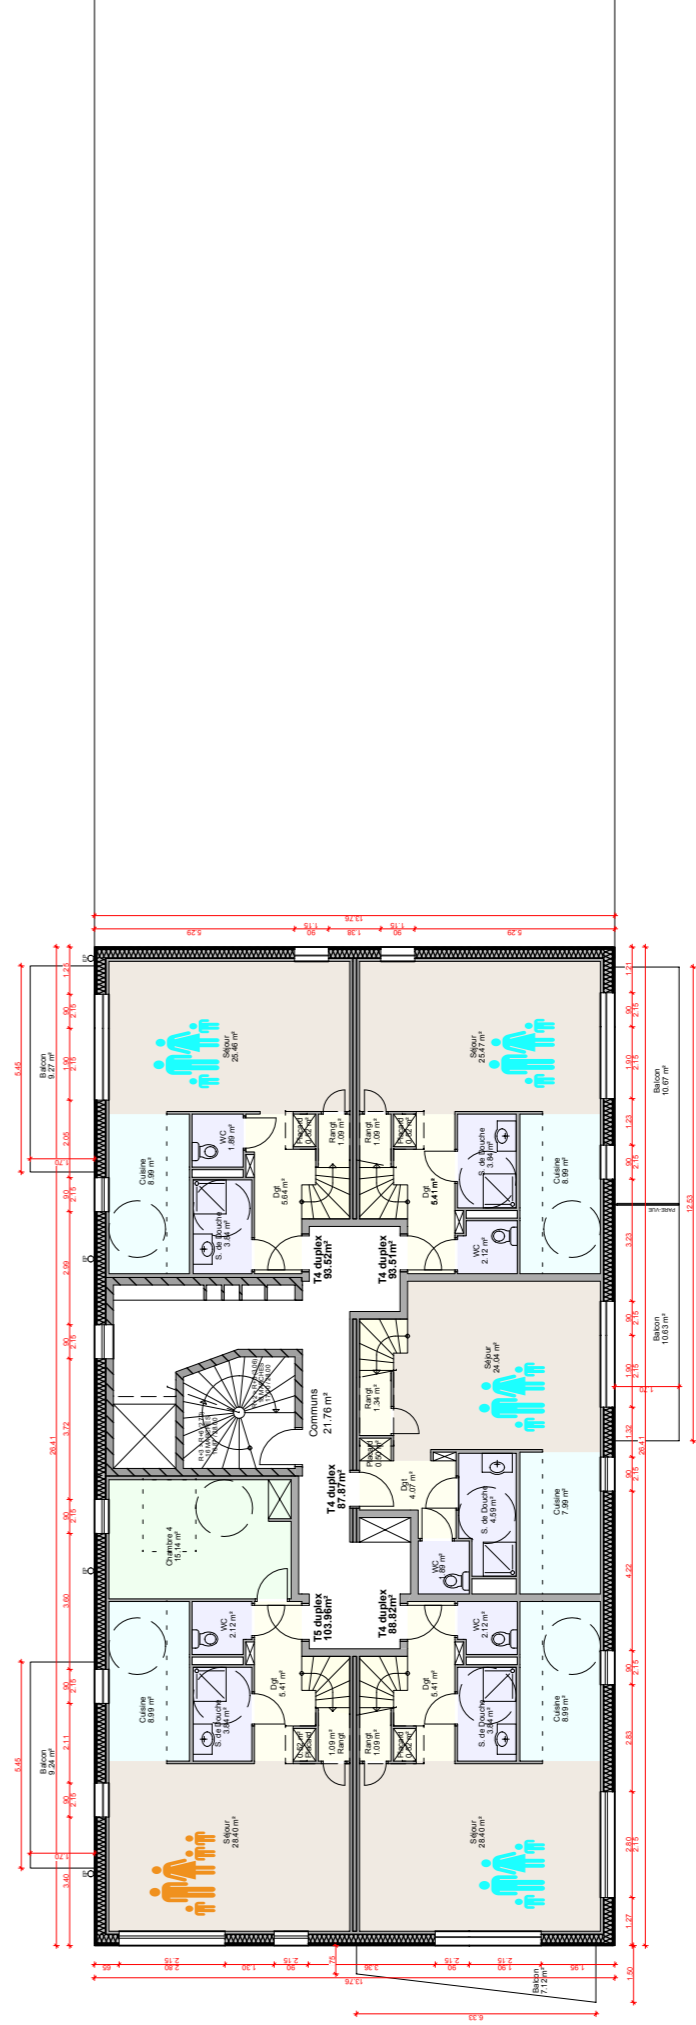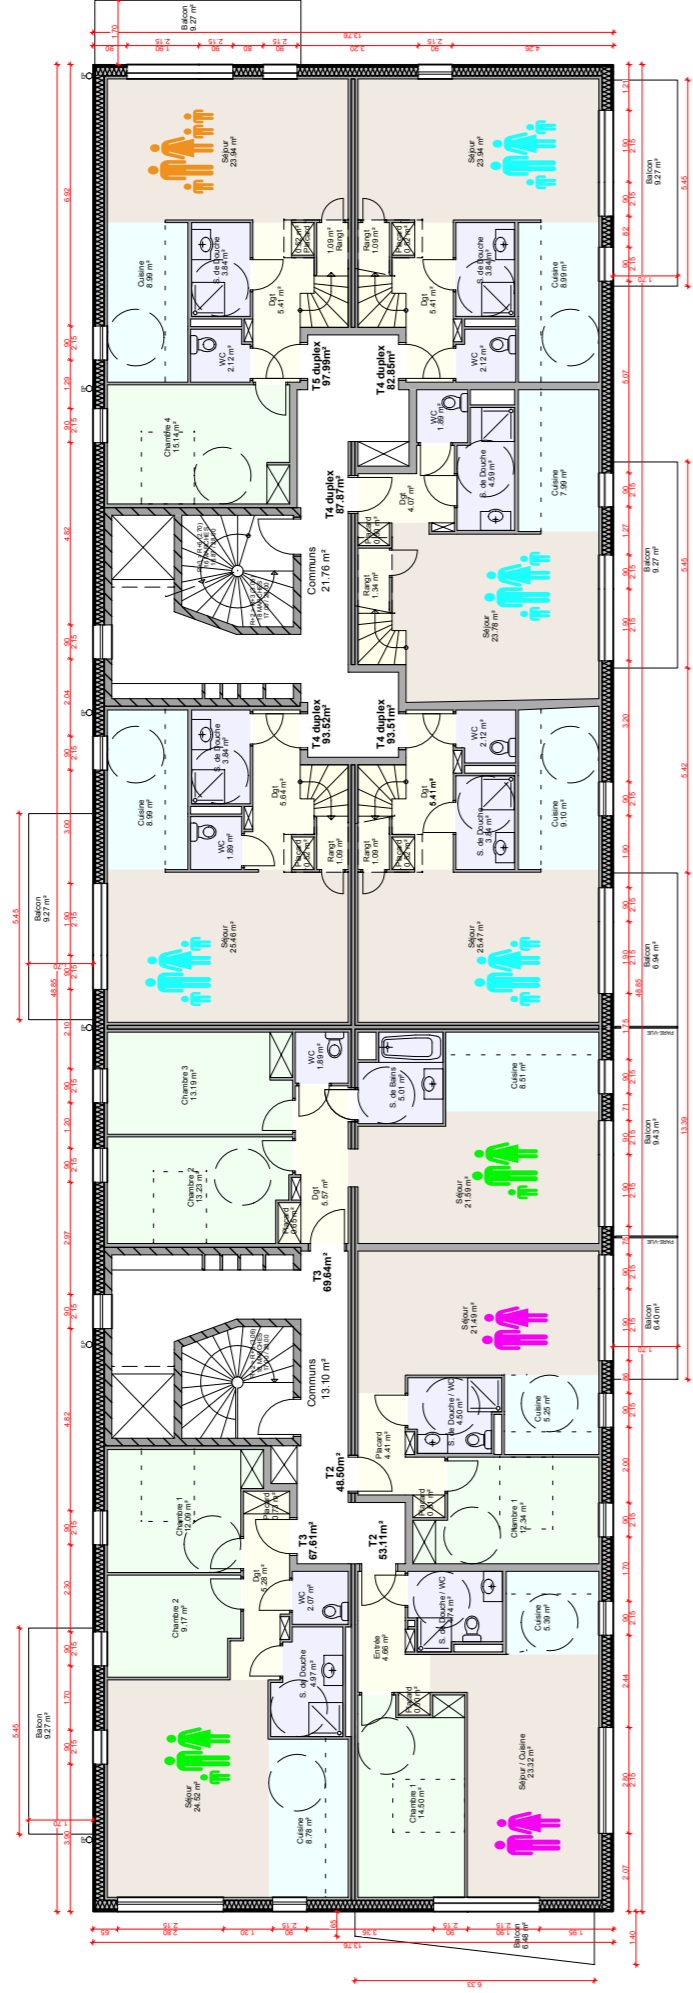


PLAN R+4 1/200

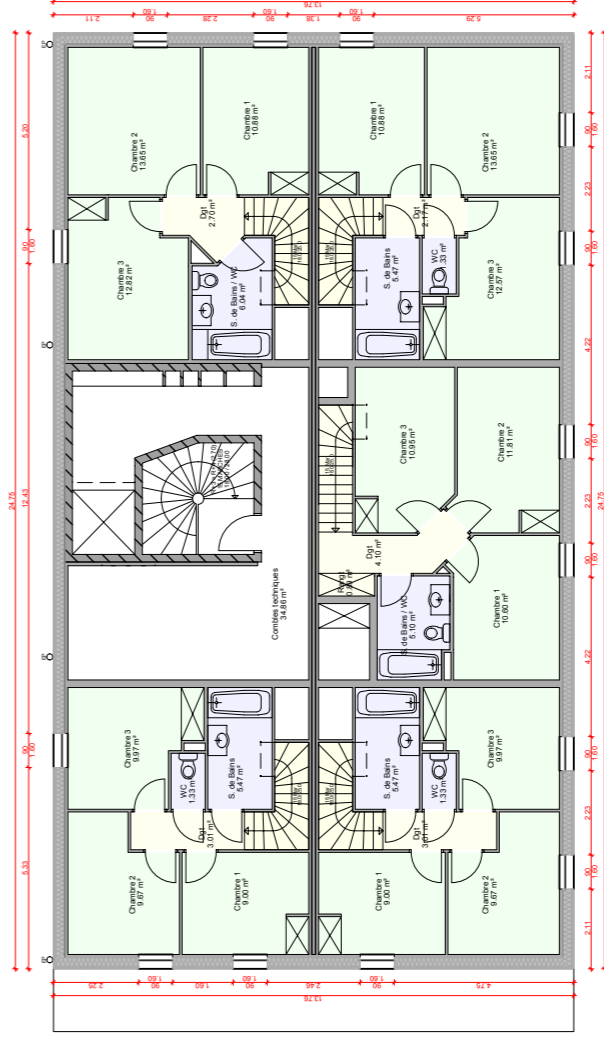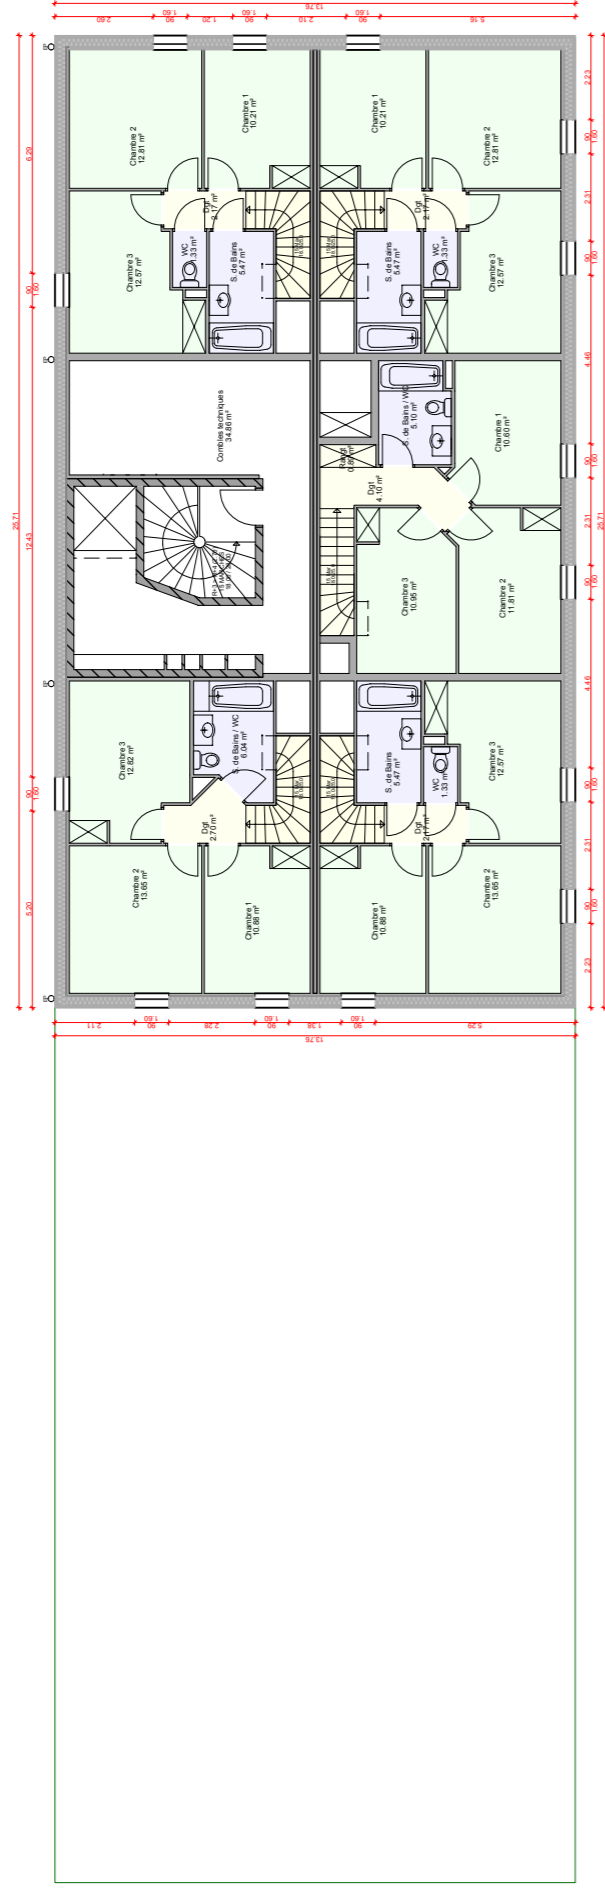


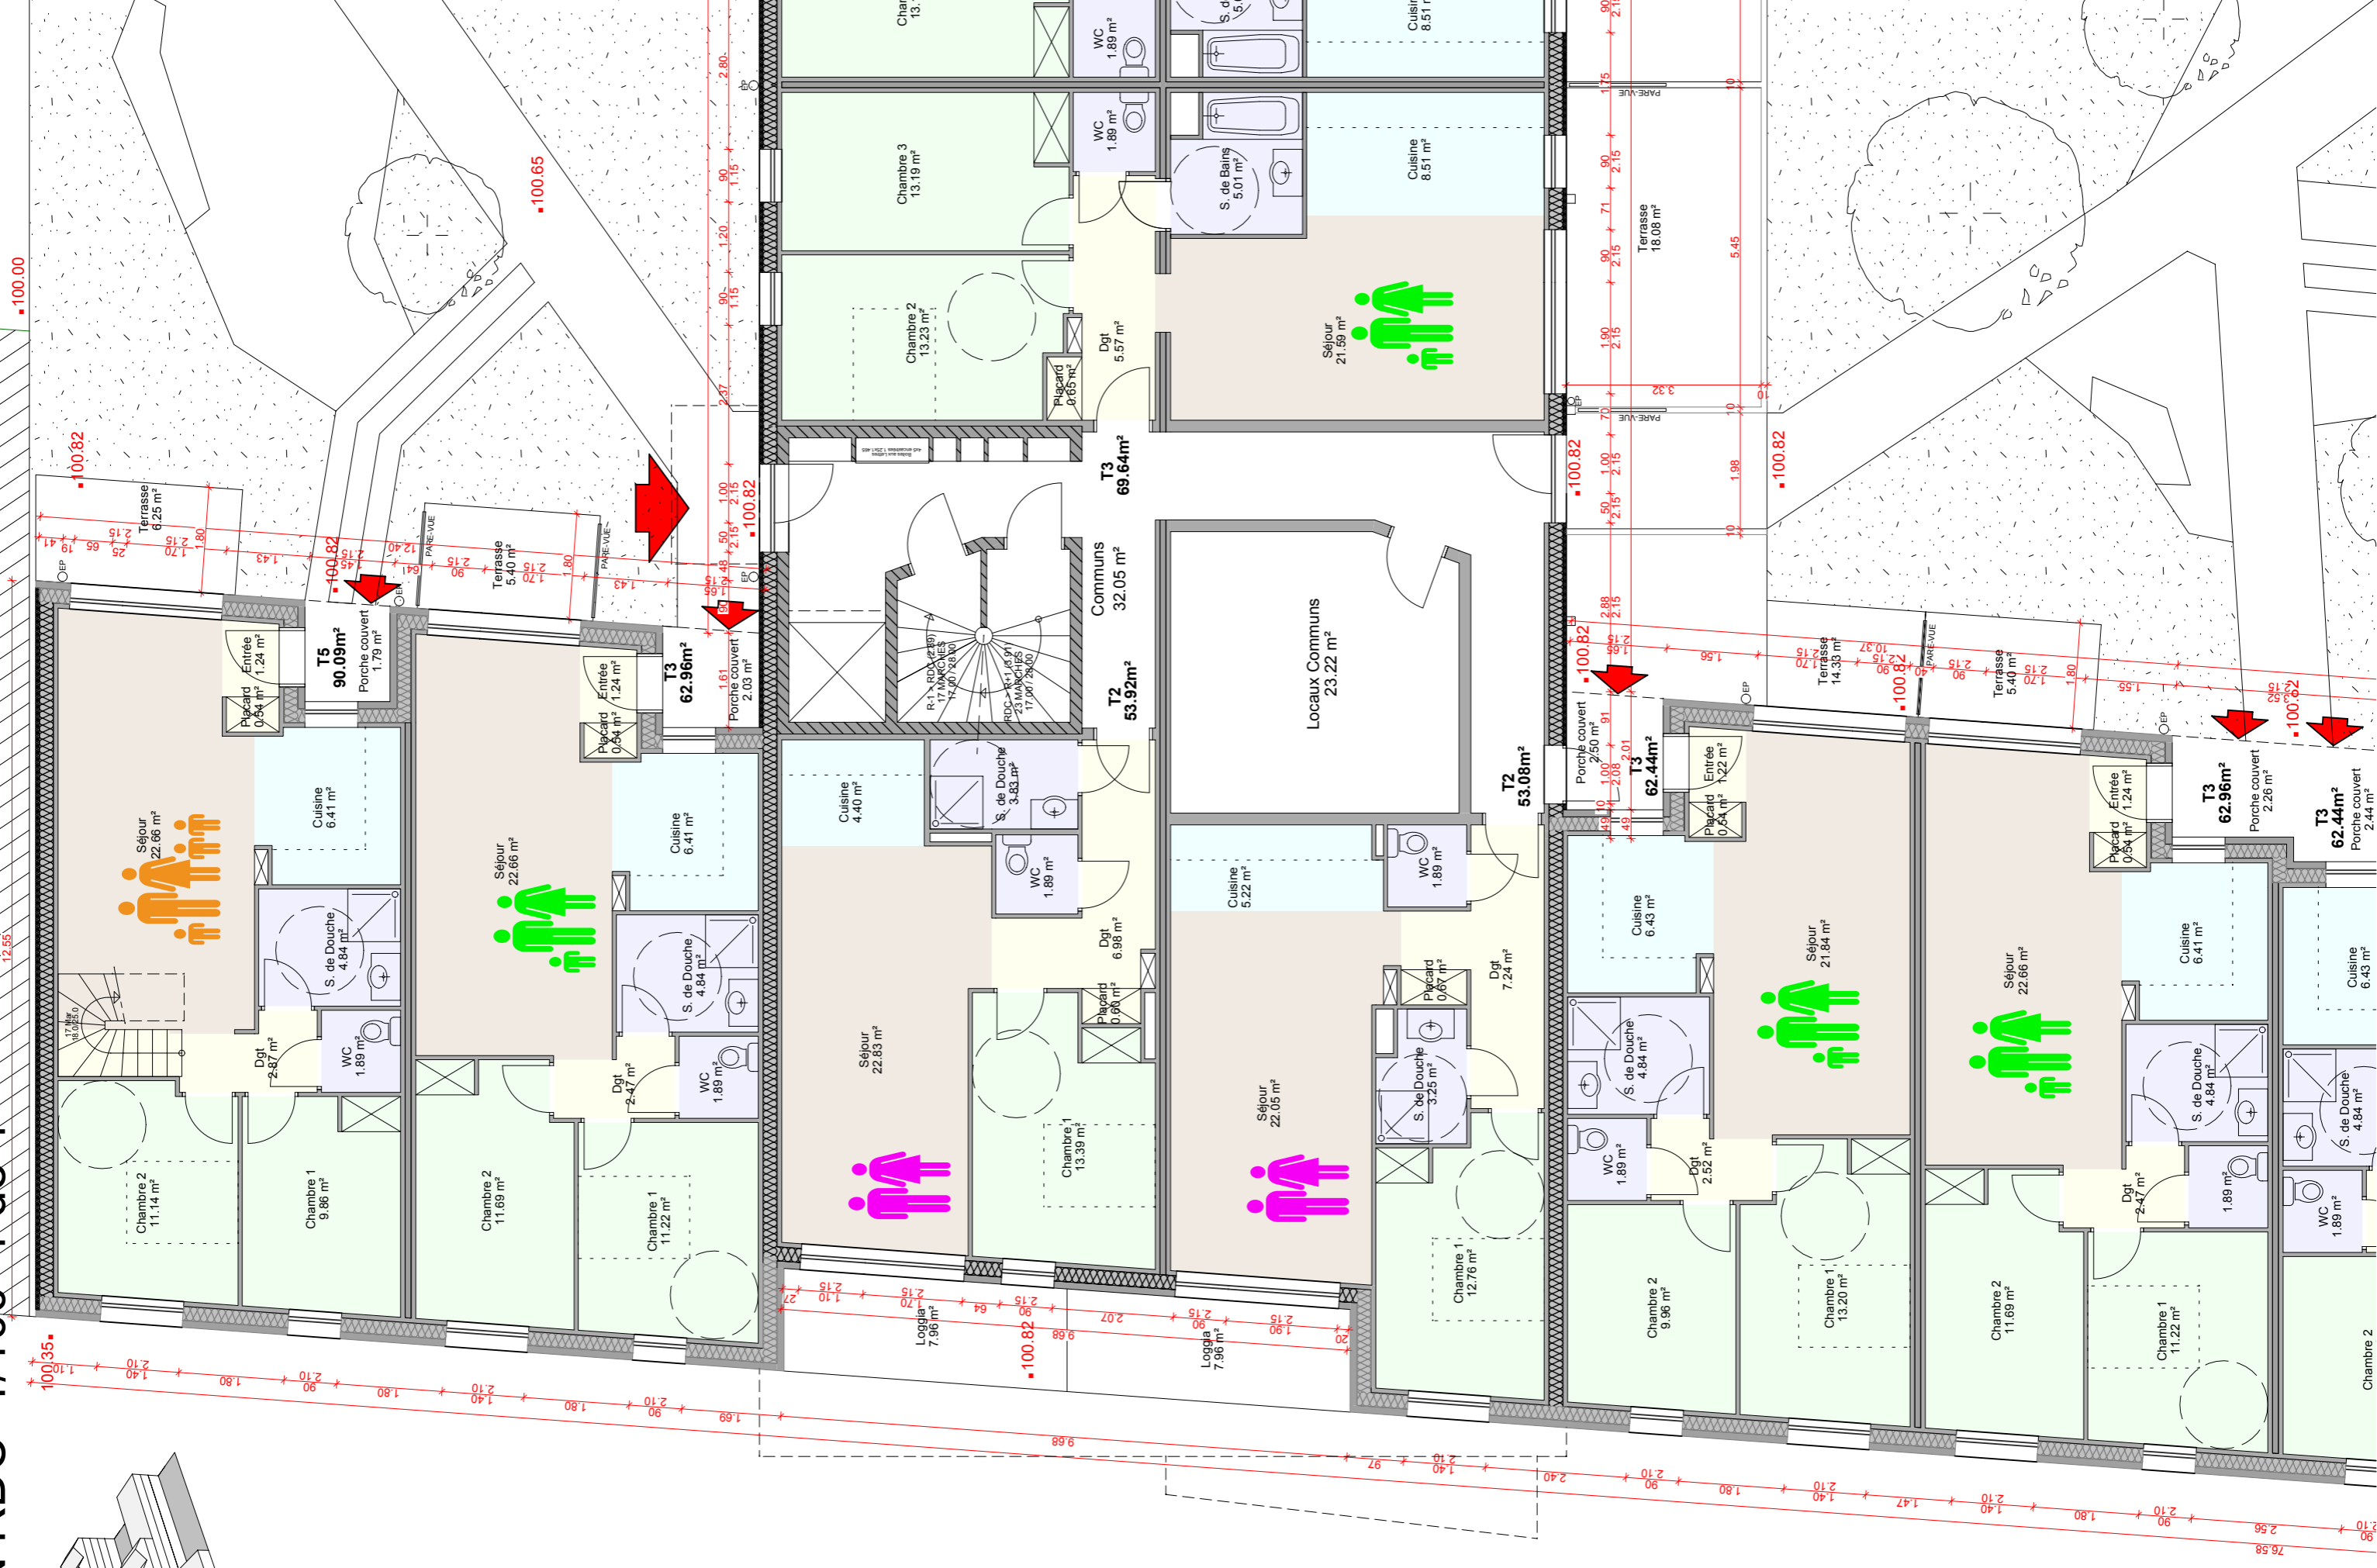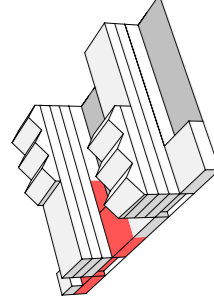

PLAN RDC 1/100 2 de 4

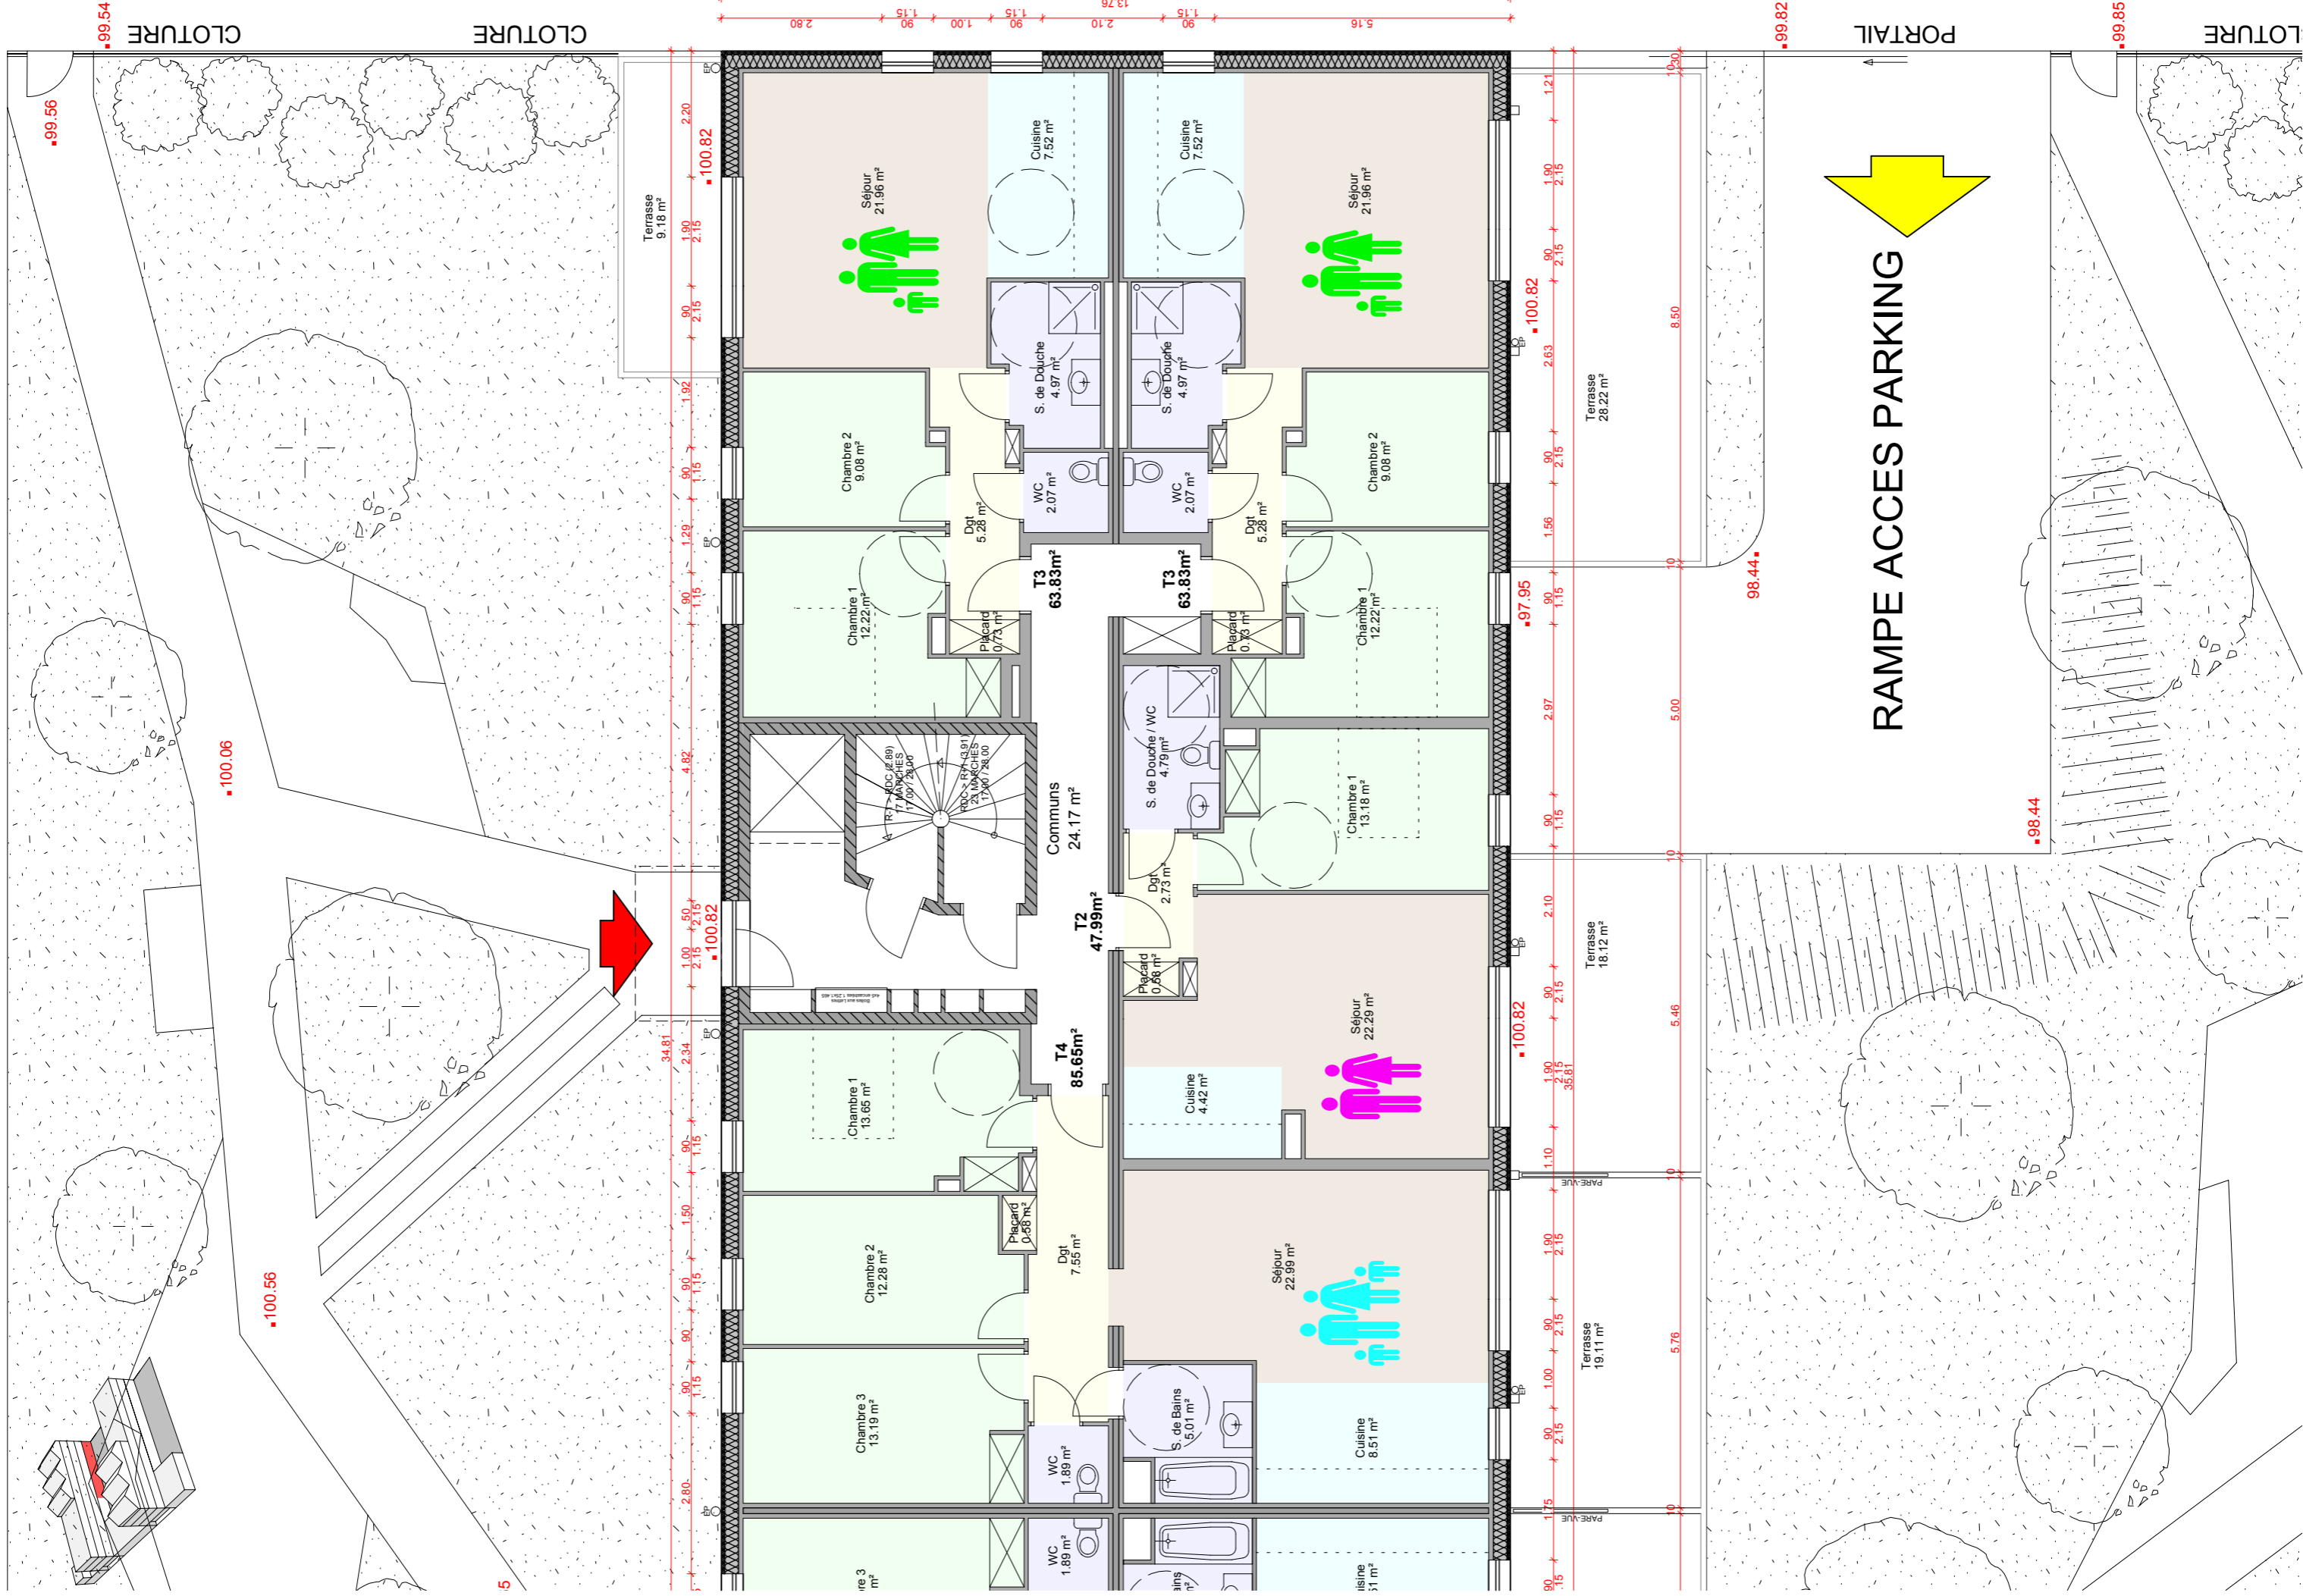

PLAN RDC 1/100 3 de 4

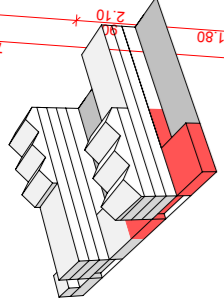

PLAN RDC 1/100 4 de 4


CLOTURE

CLOTURE

CLOTURE




CLOTURE

• 100.65


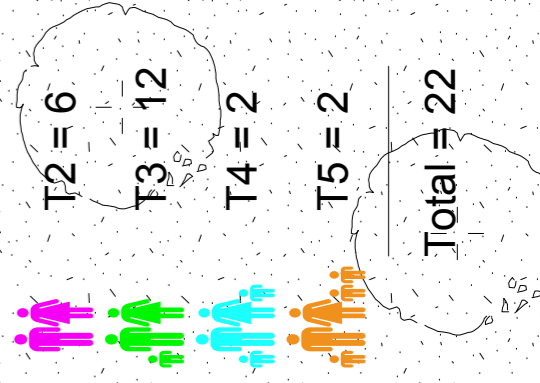


• 100.24



PLAN R+1 1/100 1 de 4

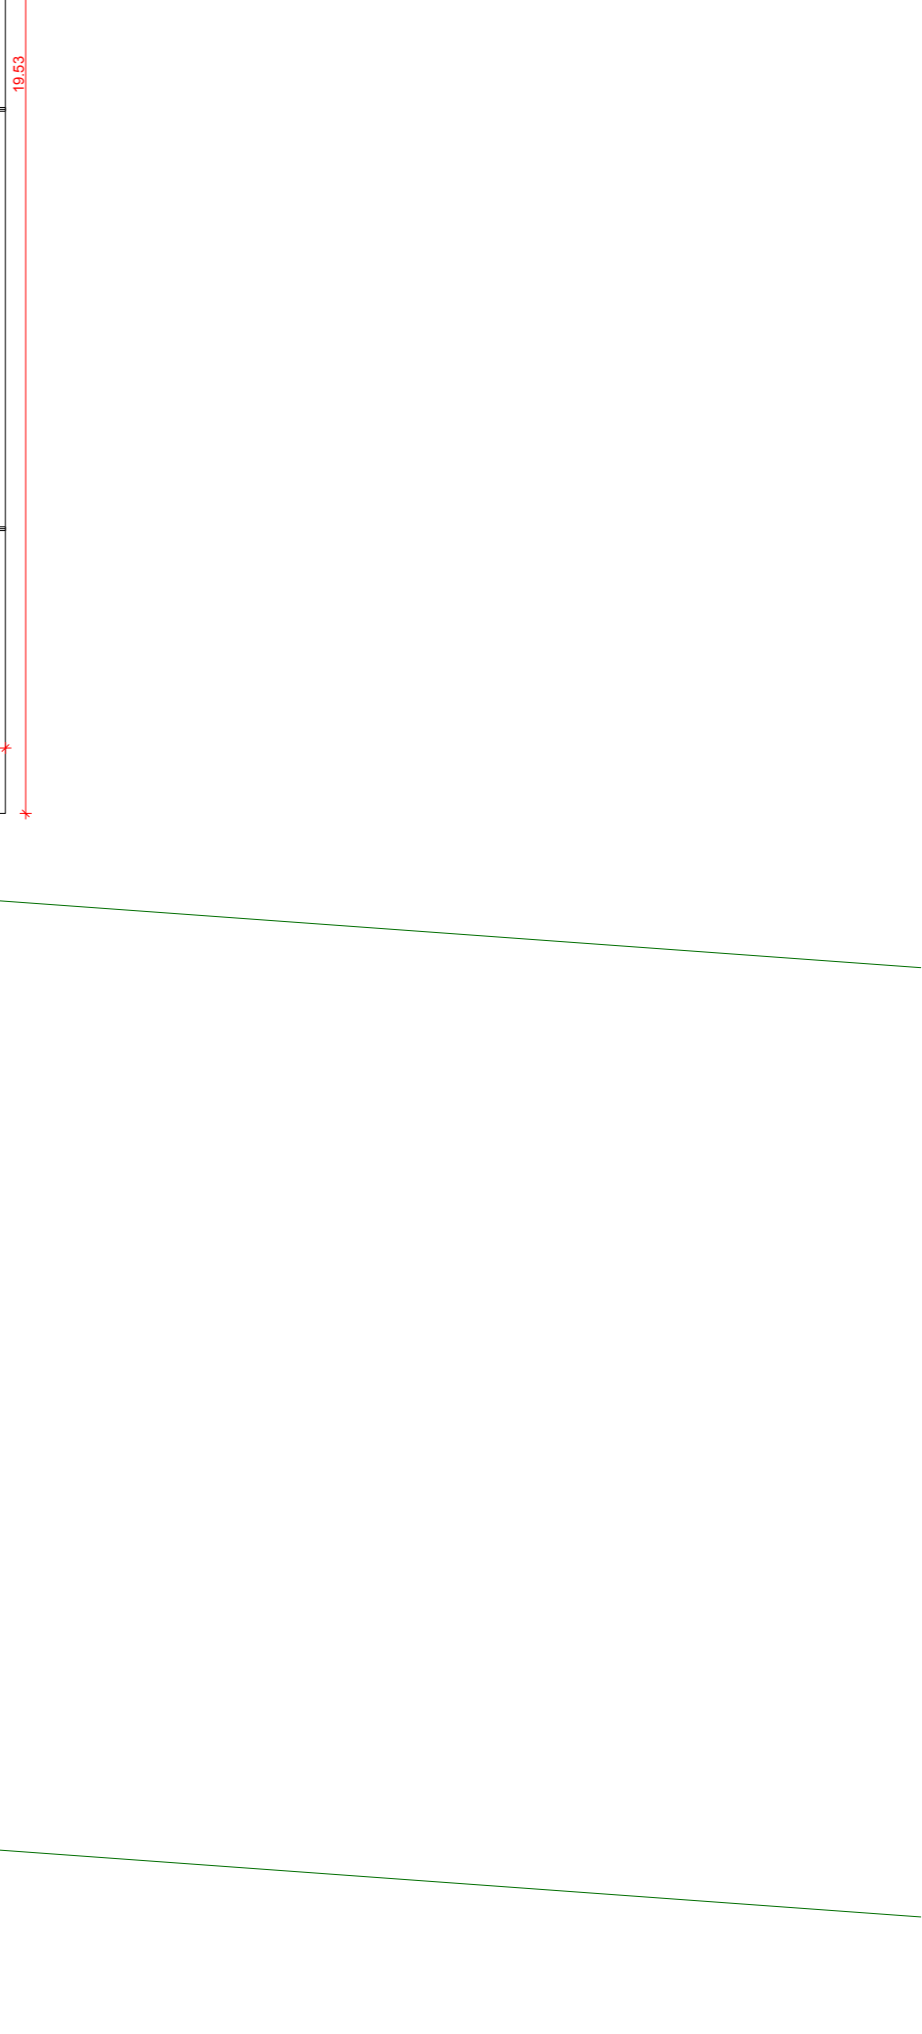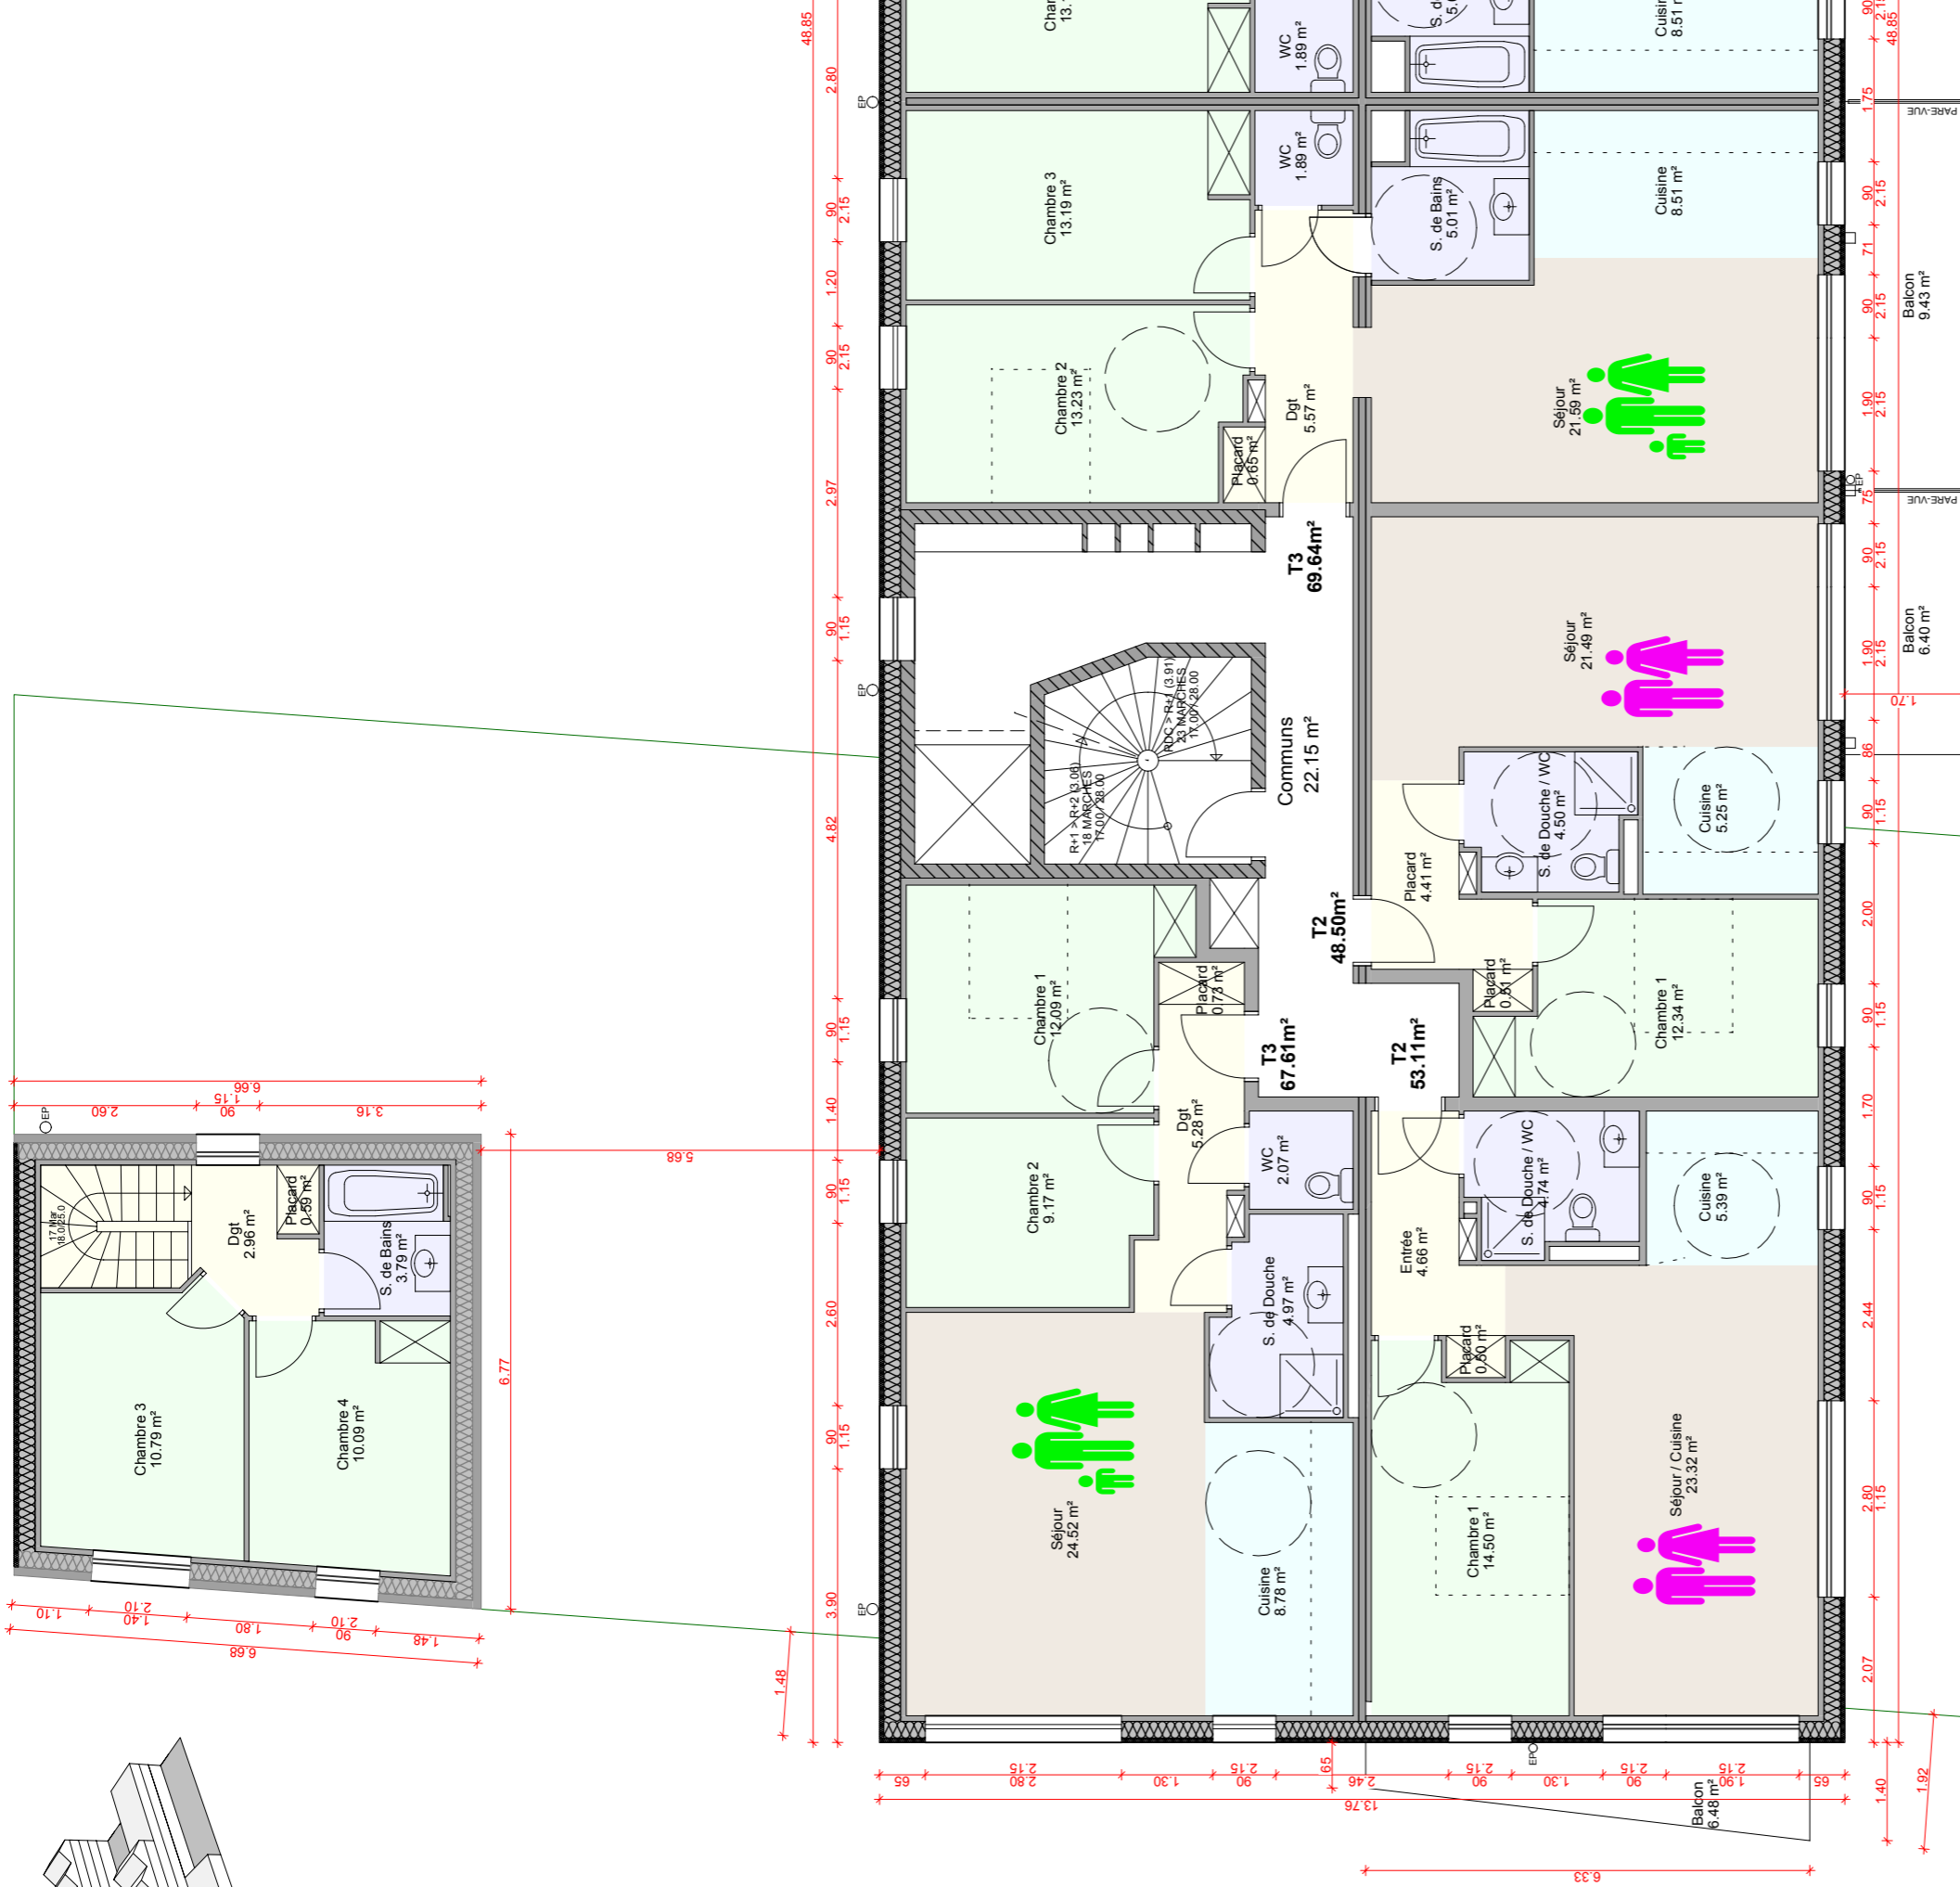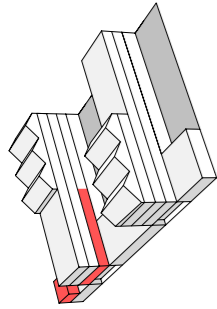



PLAN R+1 1/100 2 de 4

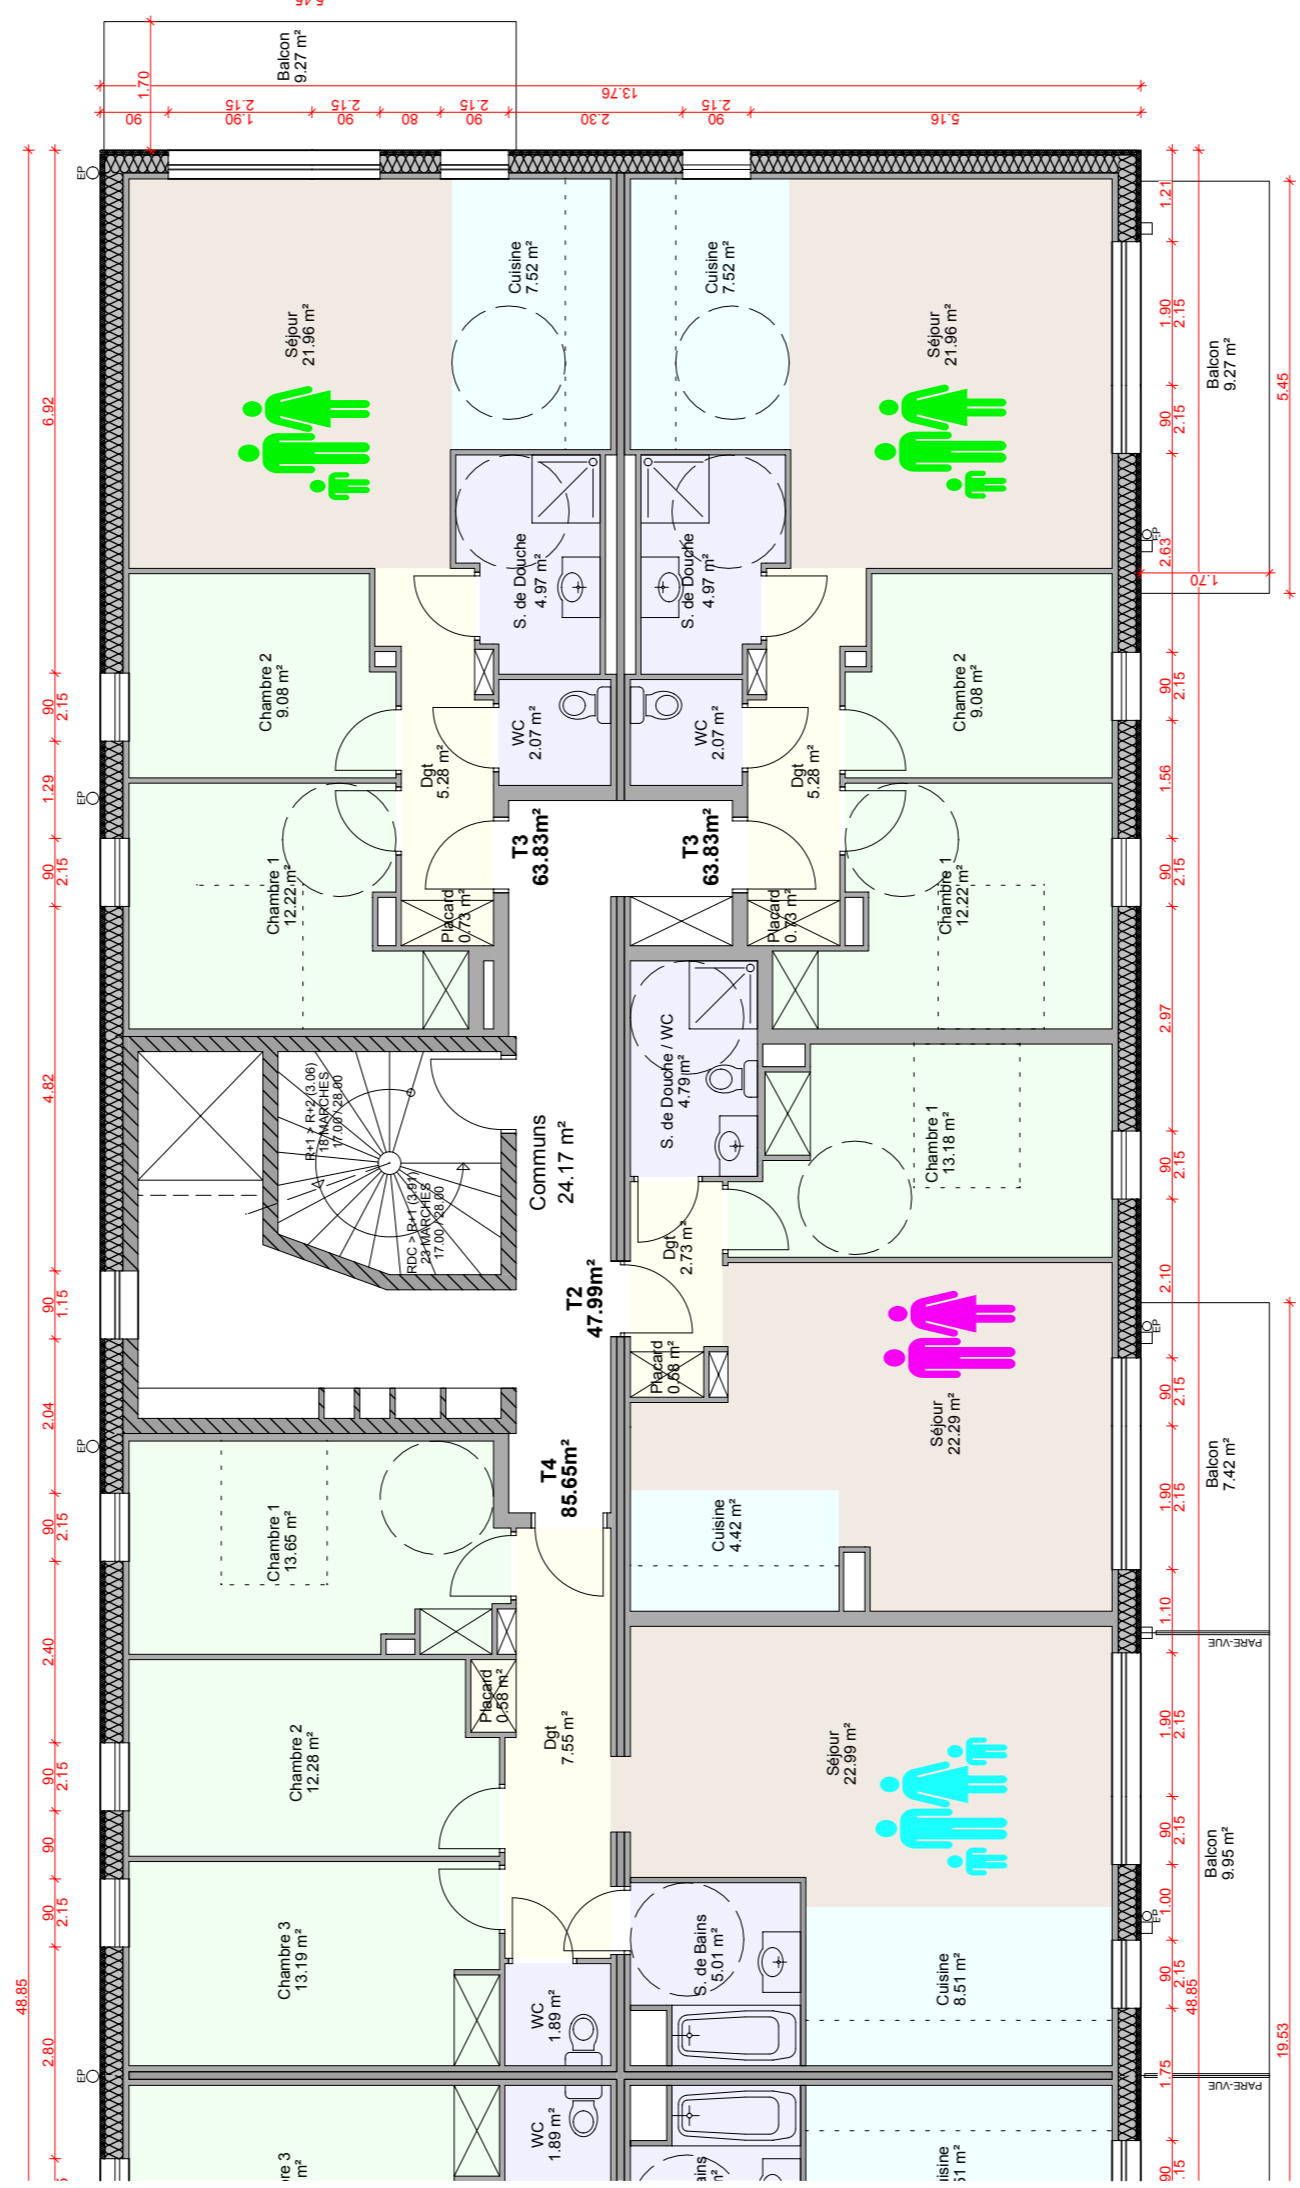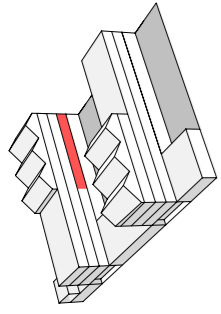

PLAN R+1 1/100 3 de 4

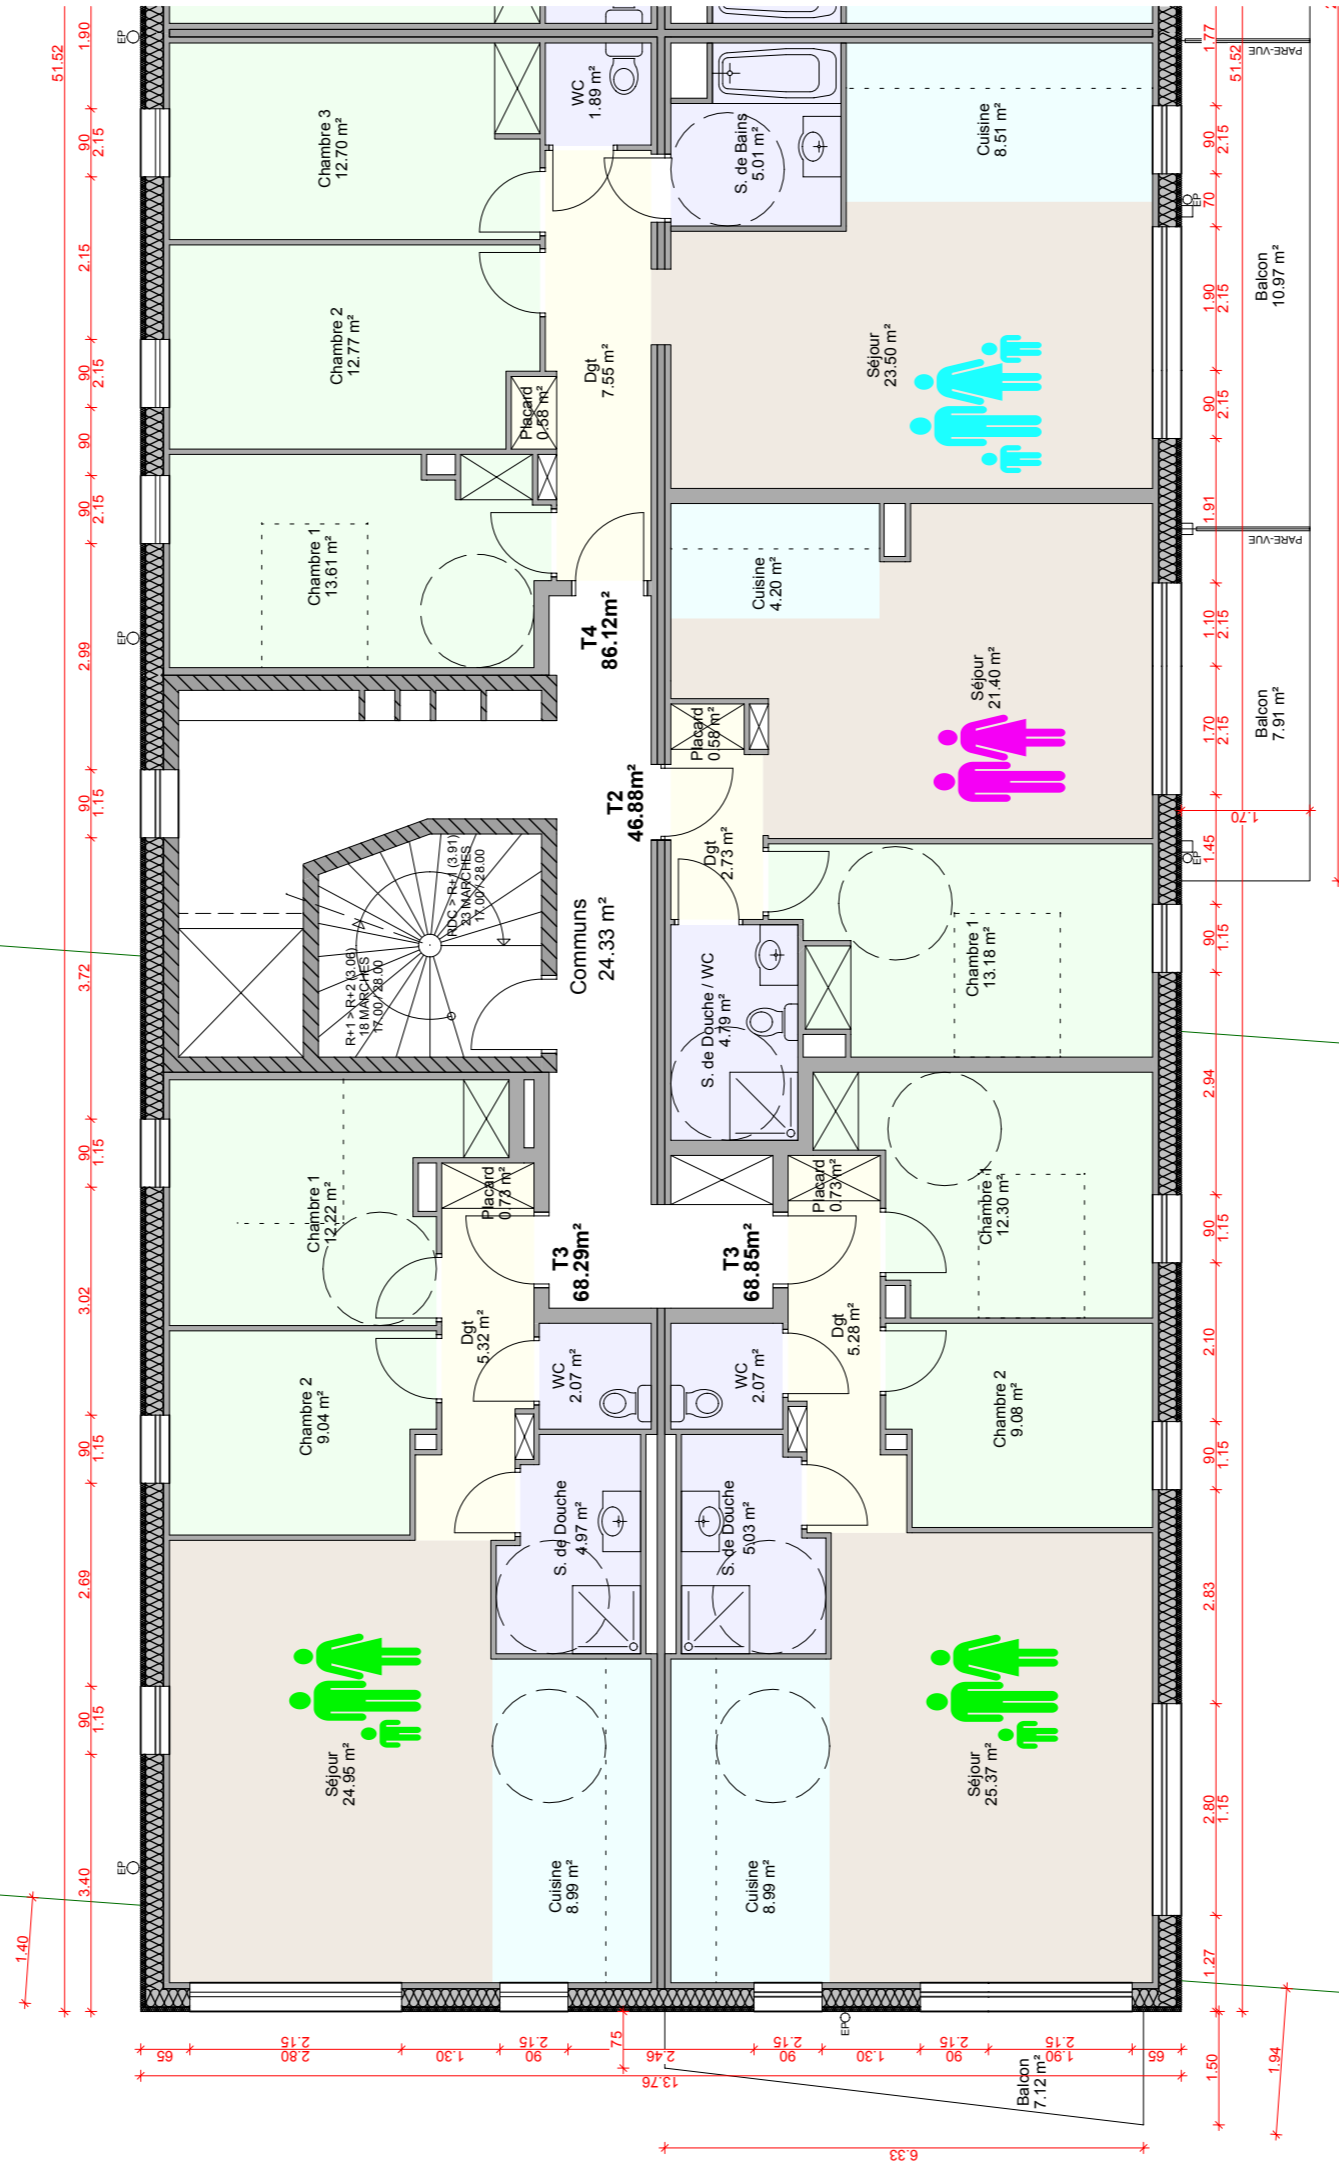
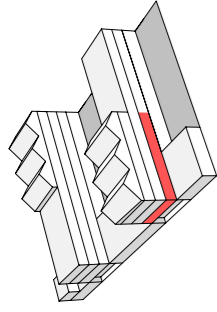


PLAN R+1 1/100 4 de 4

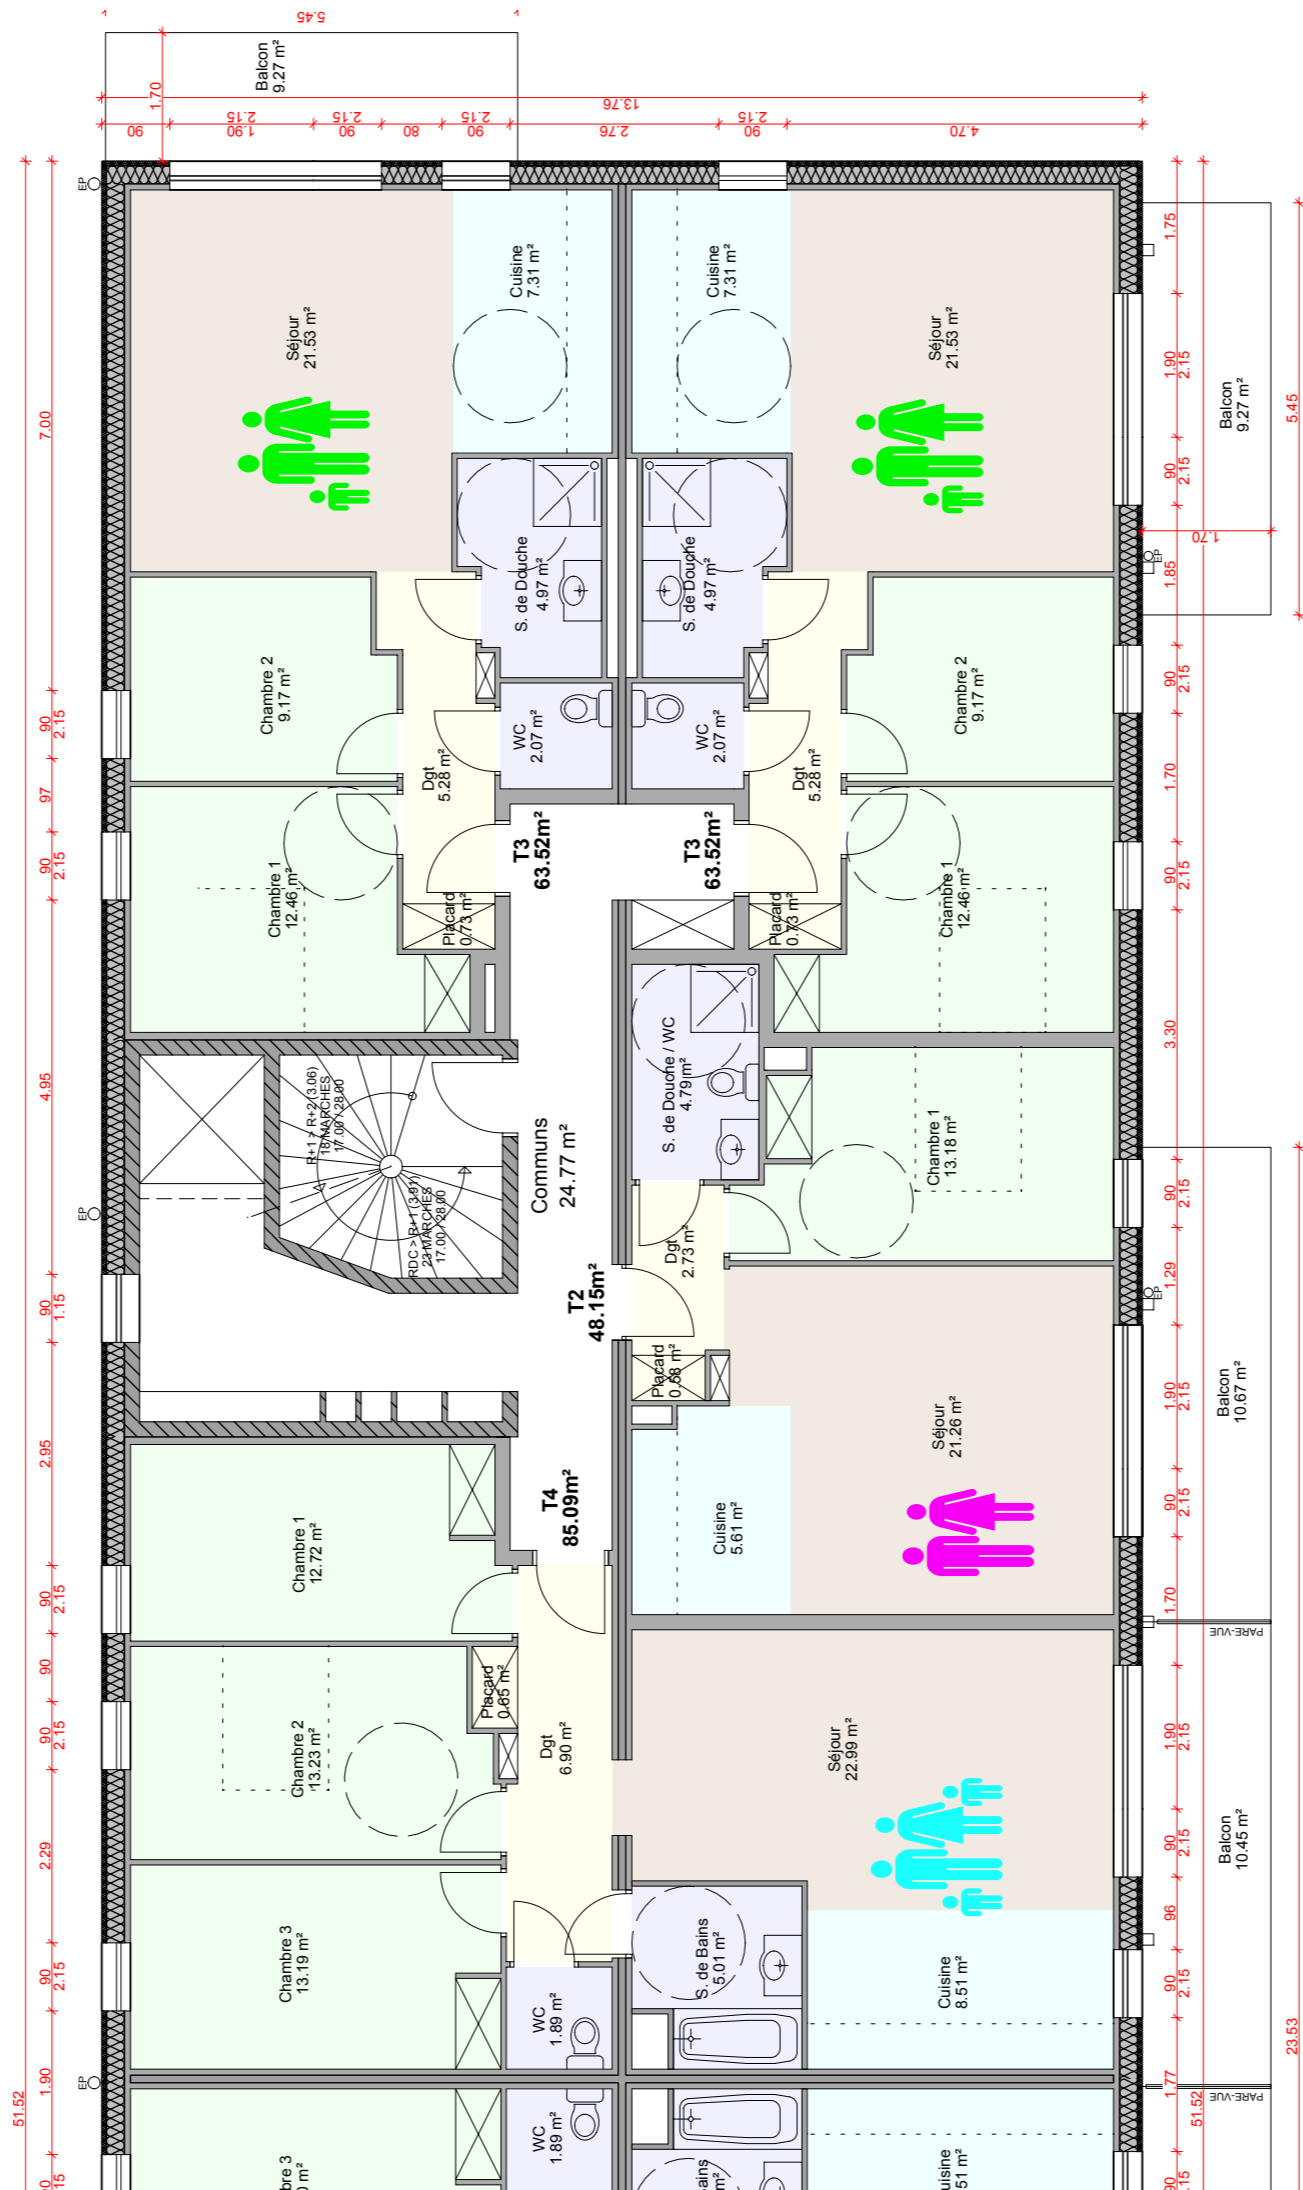
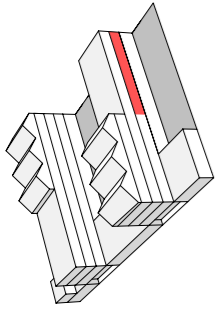


- T2 = 5
- T3 = 8
- T4 = 3
- T5 = 0



- Total = 16

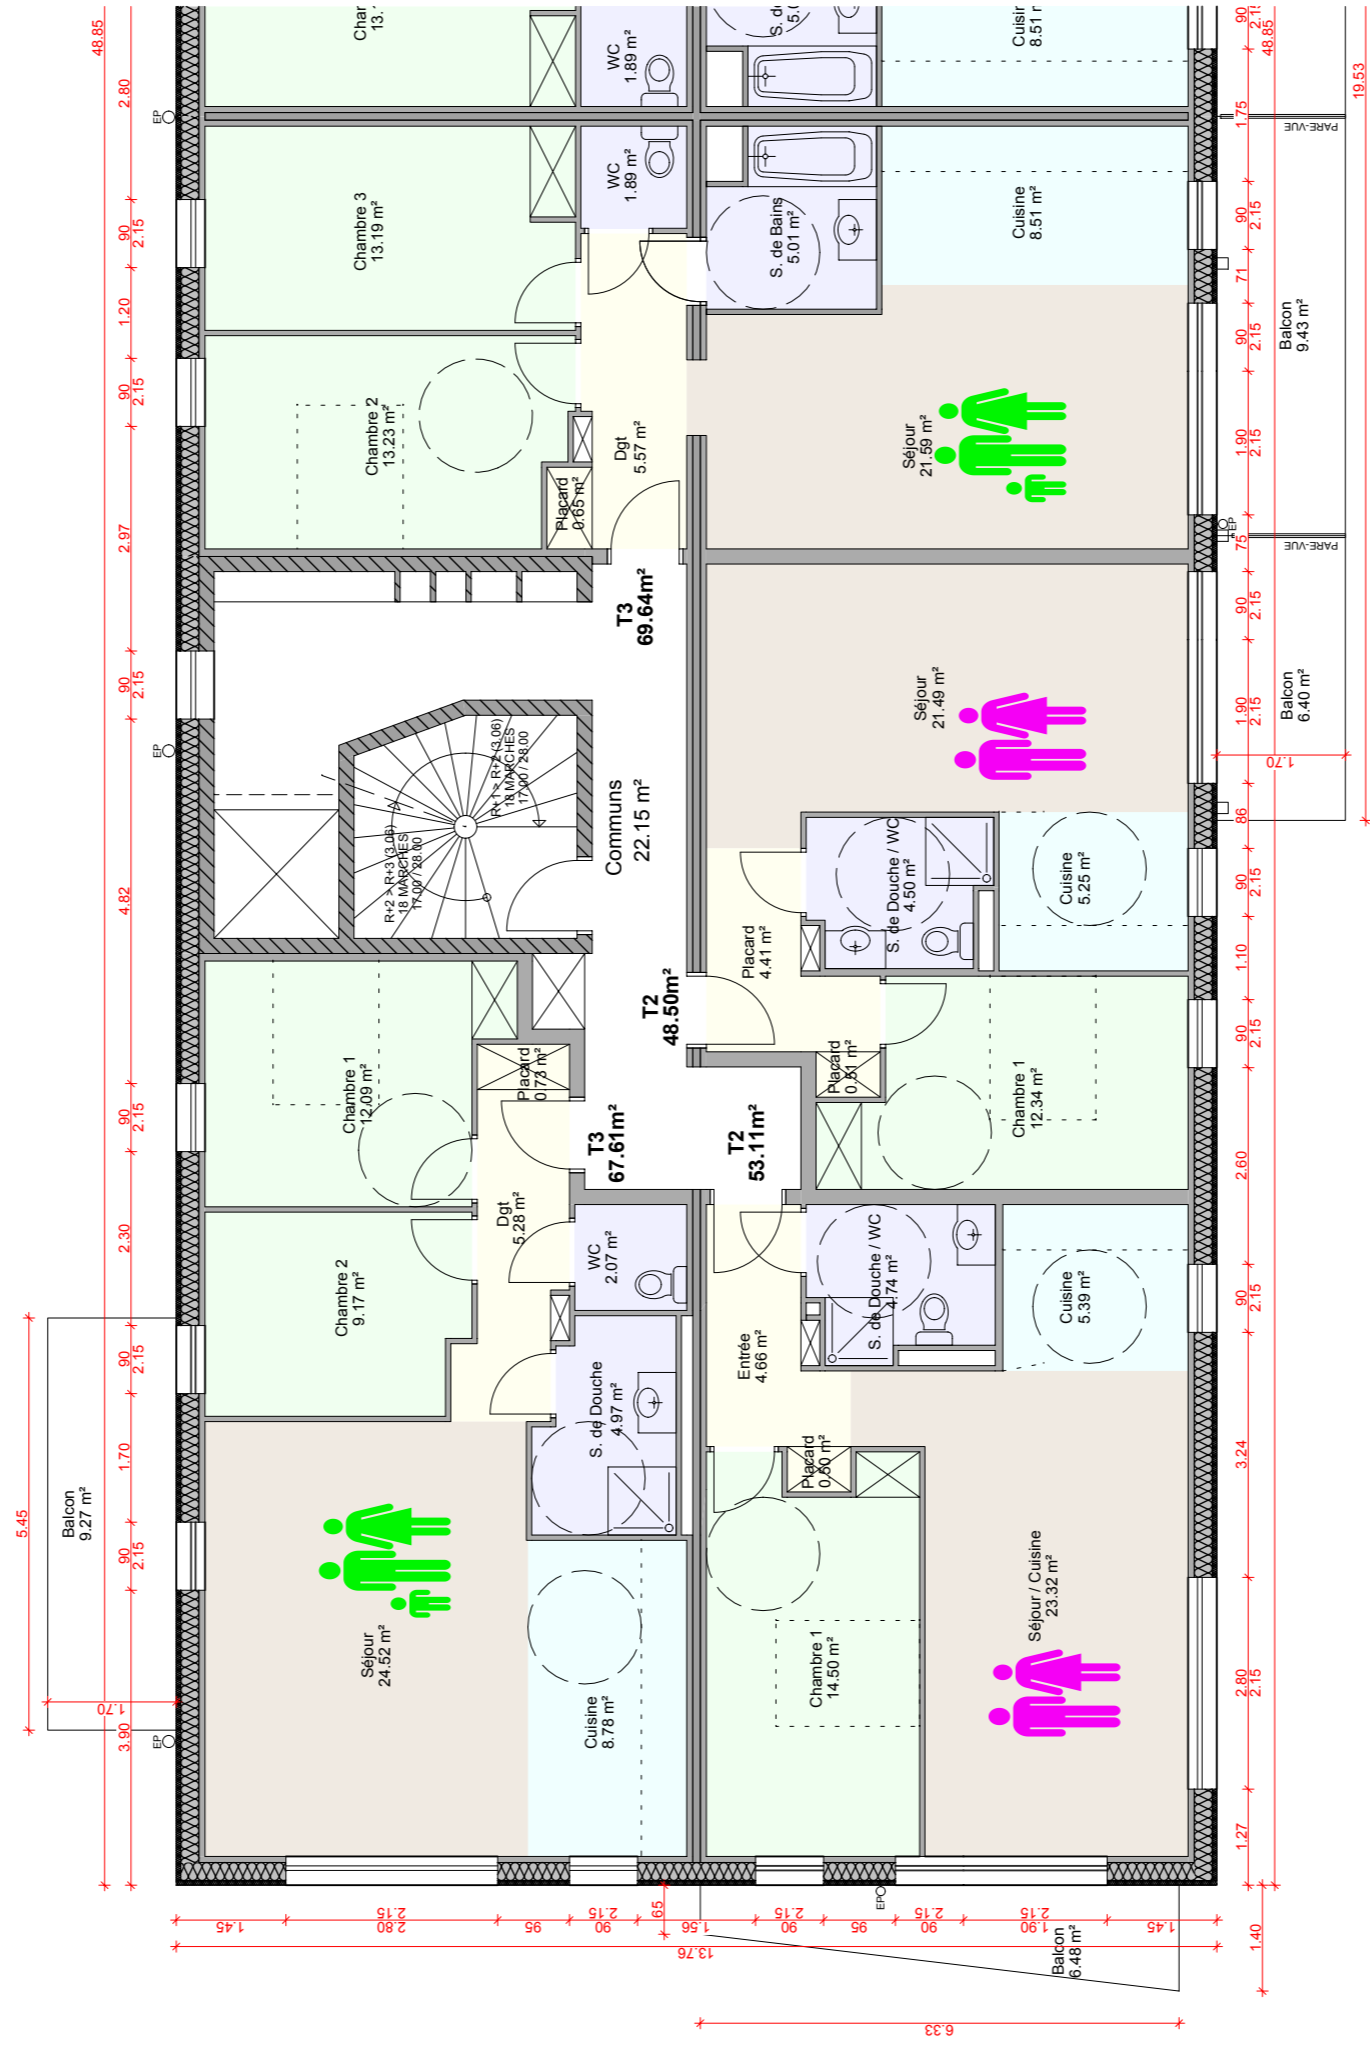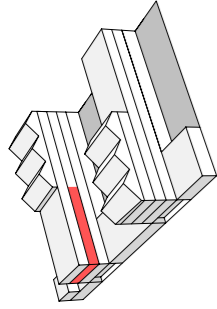




PLAN R+2 1/100 2 de 4

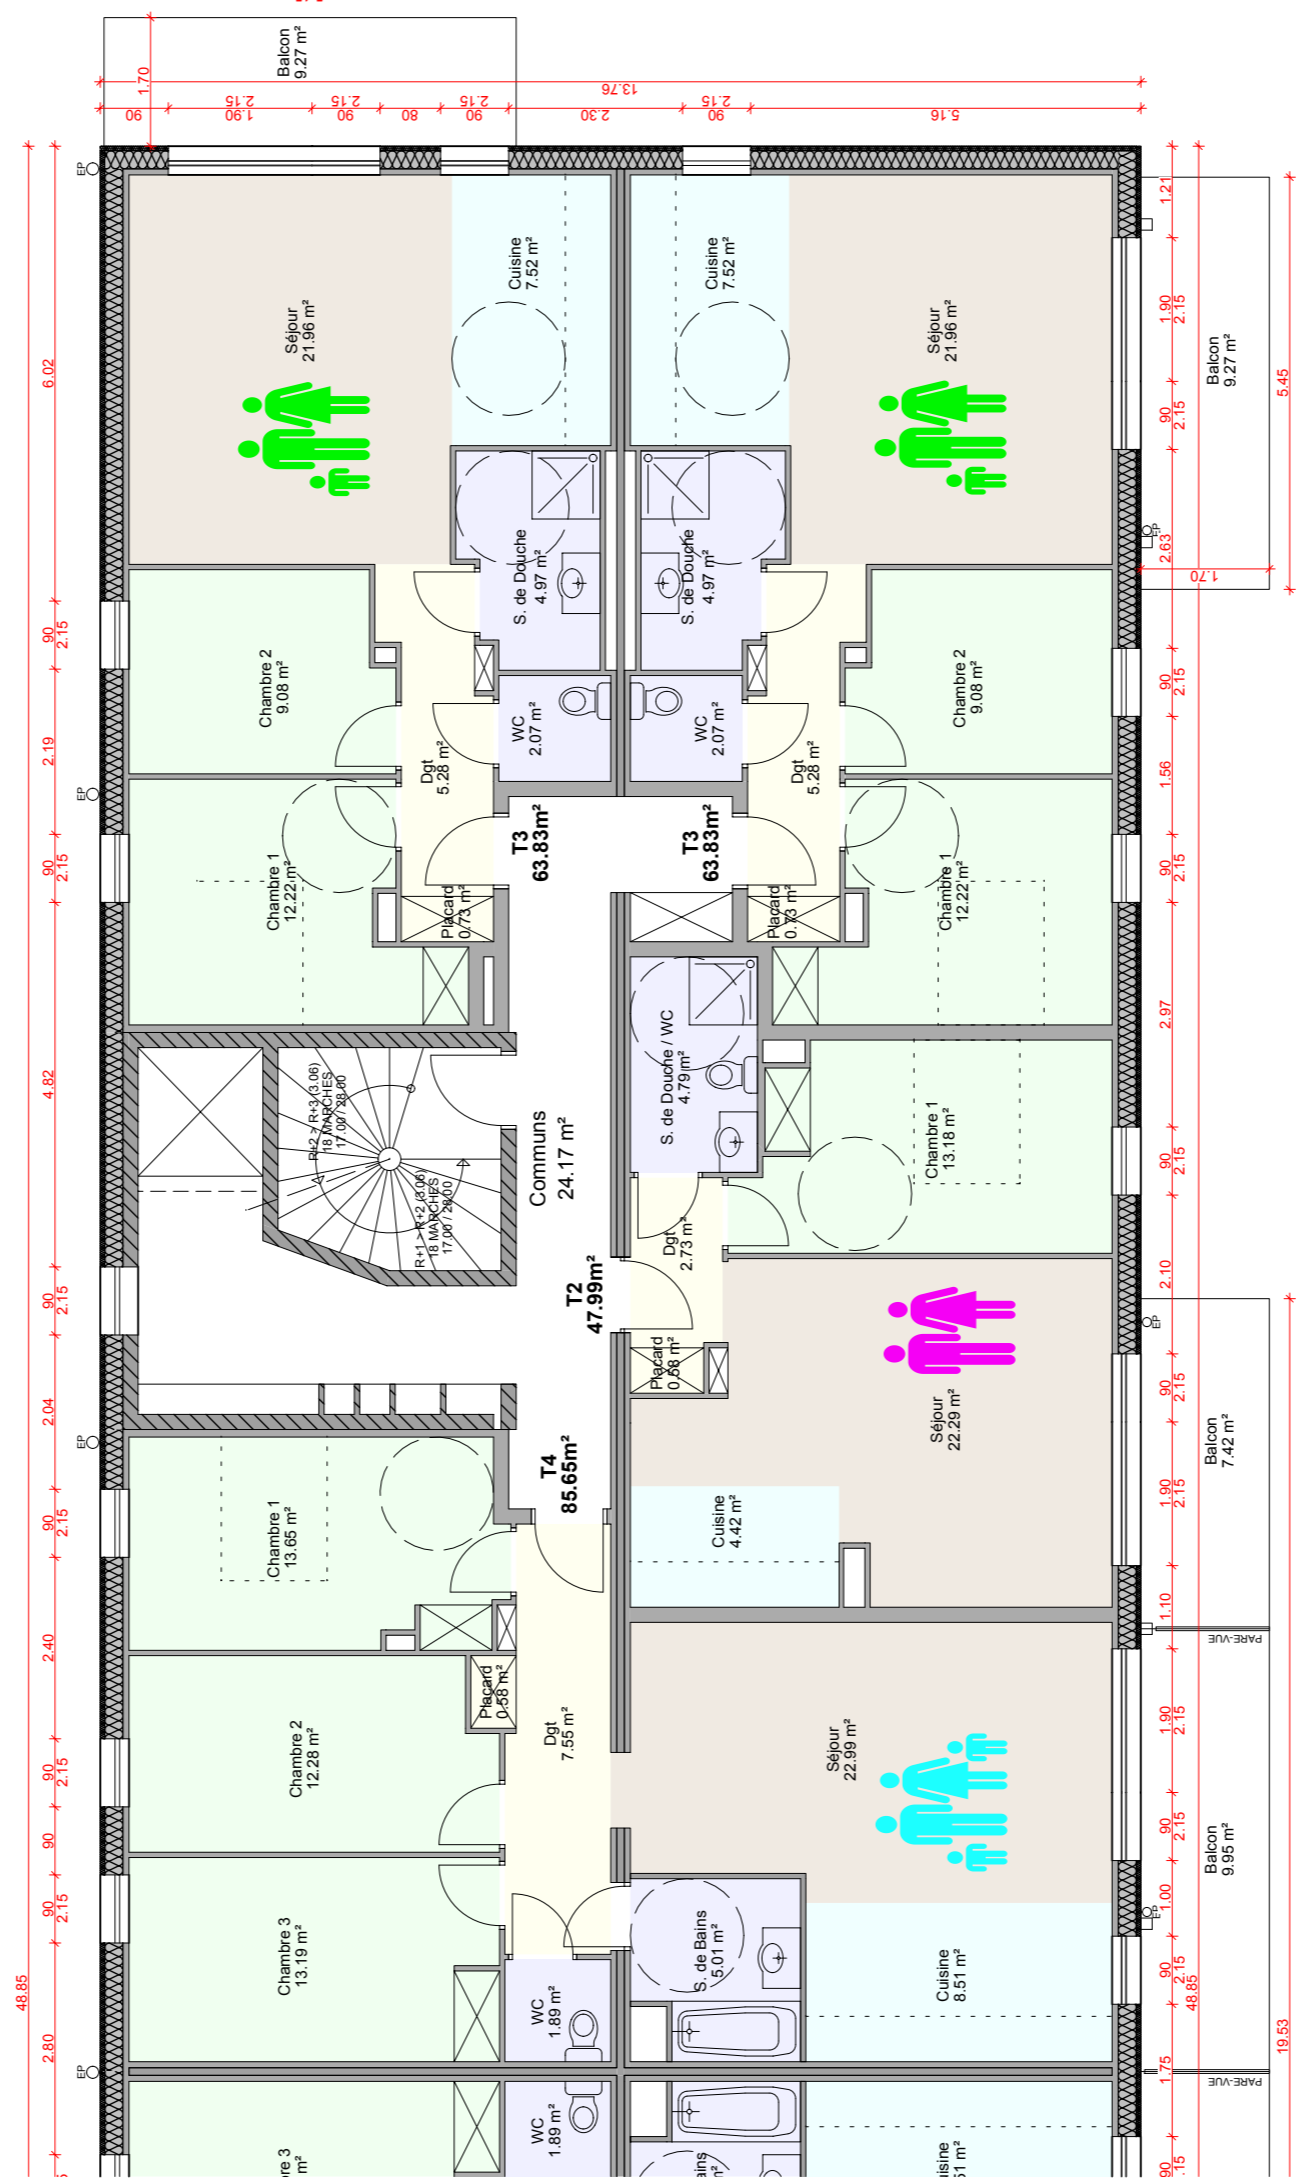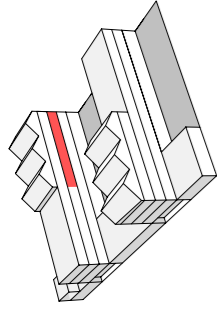

PLAN R+2 1/100 3 de 4

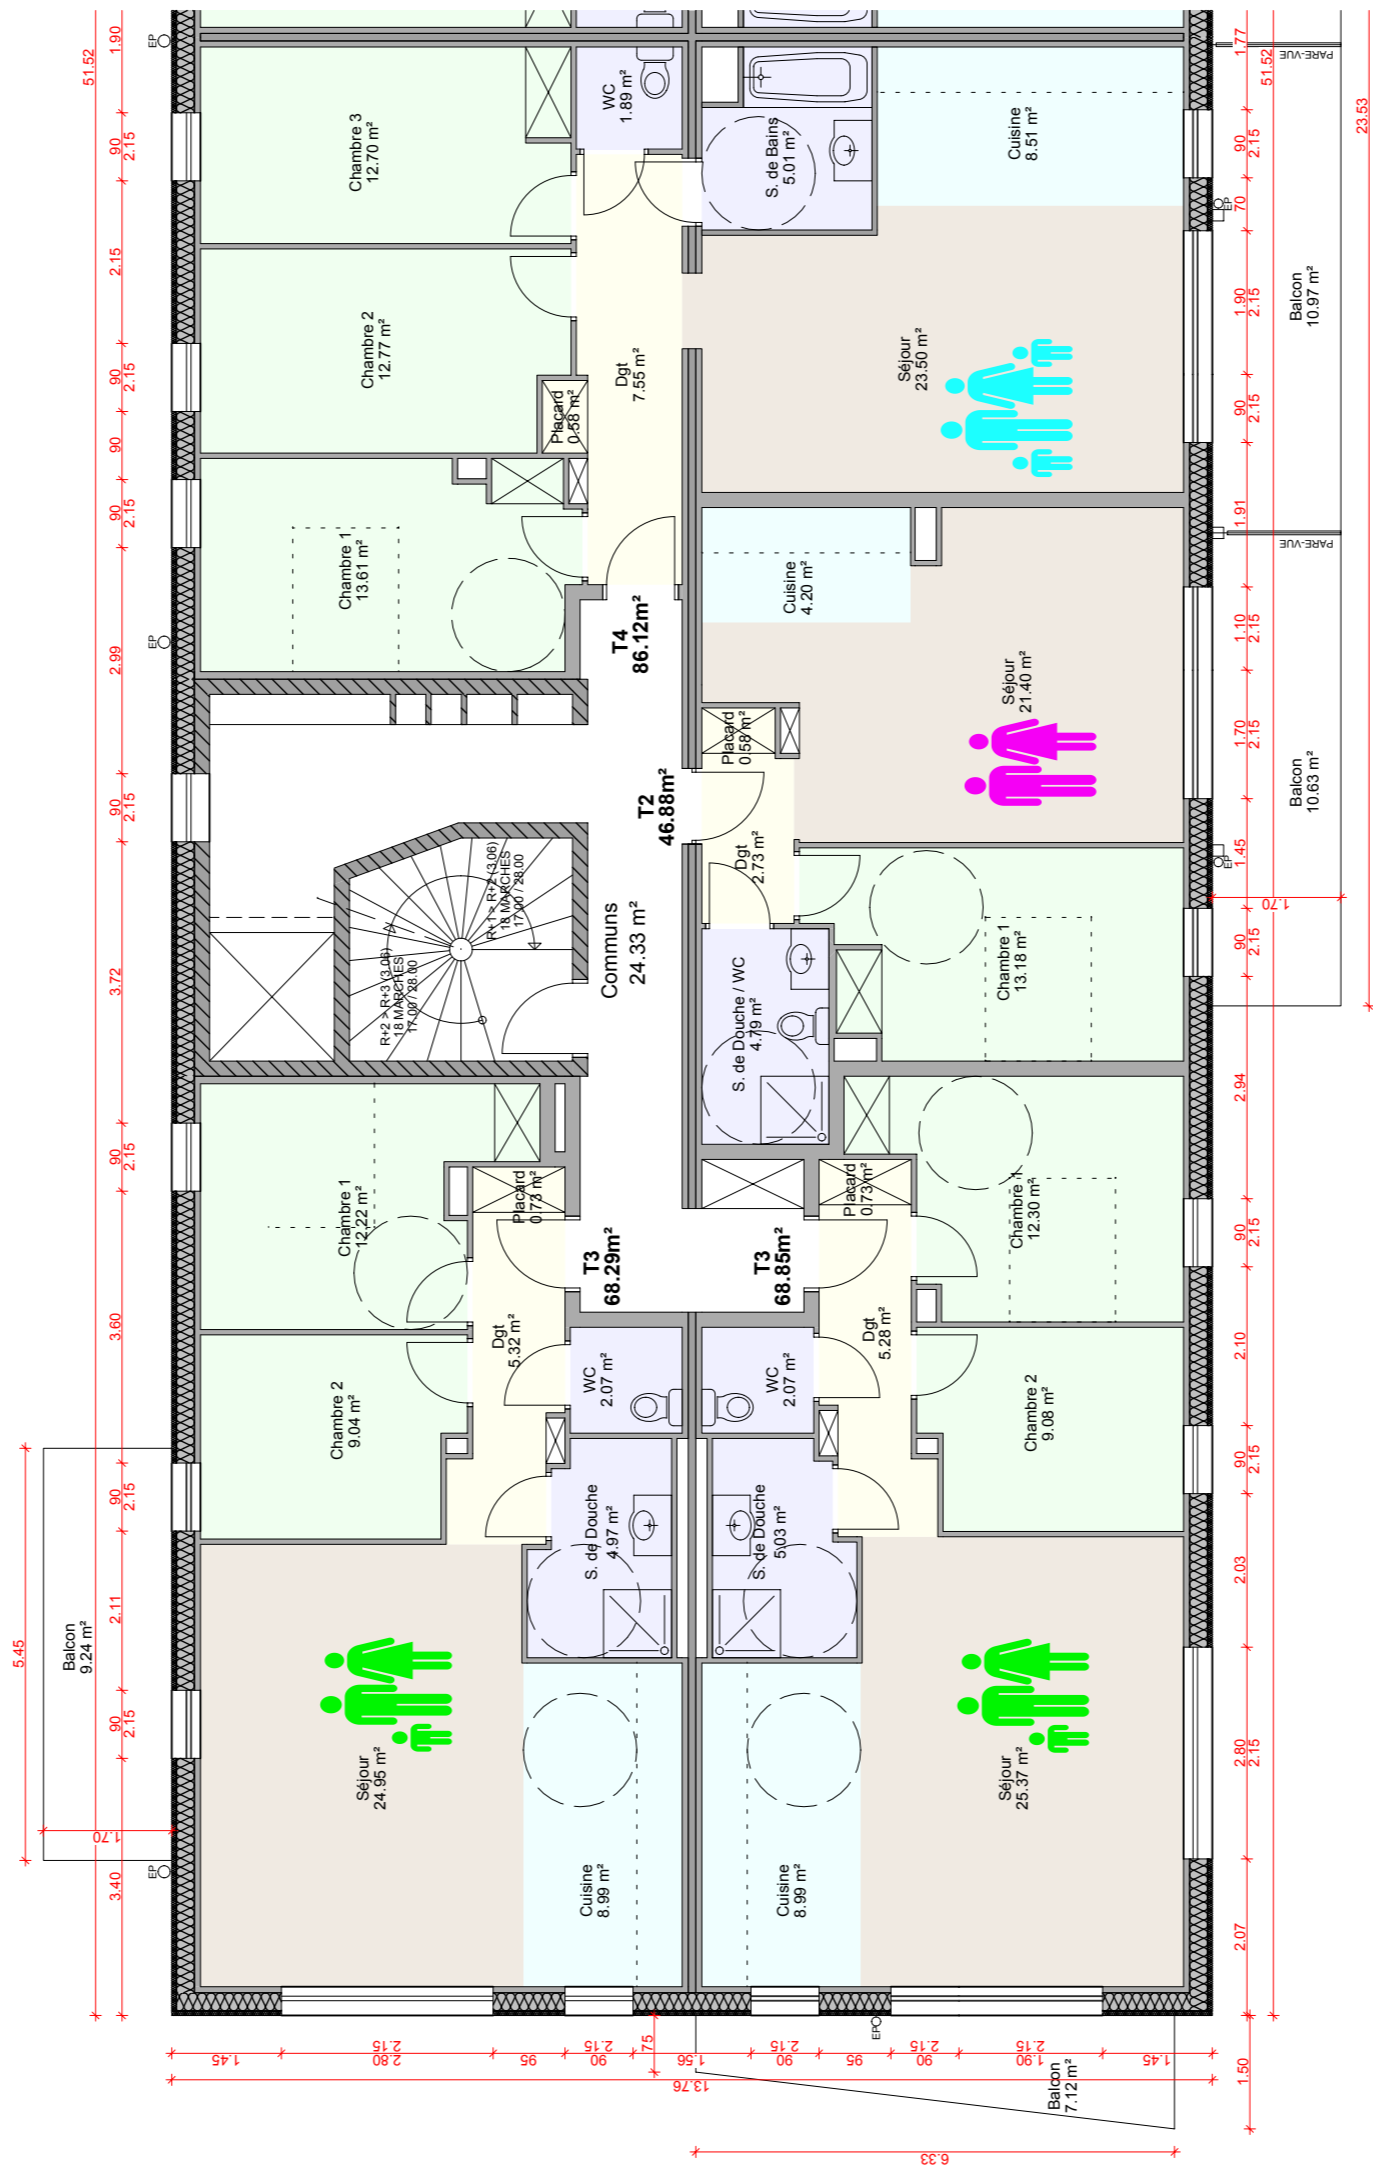
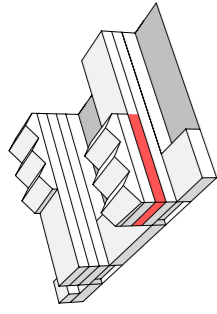


PLAN R+2 1/100 4 de 4

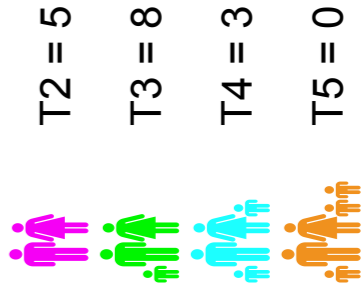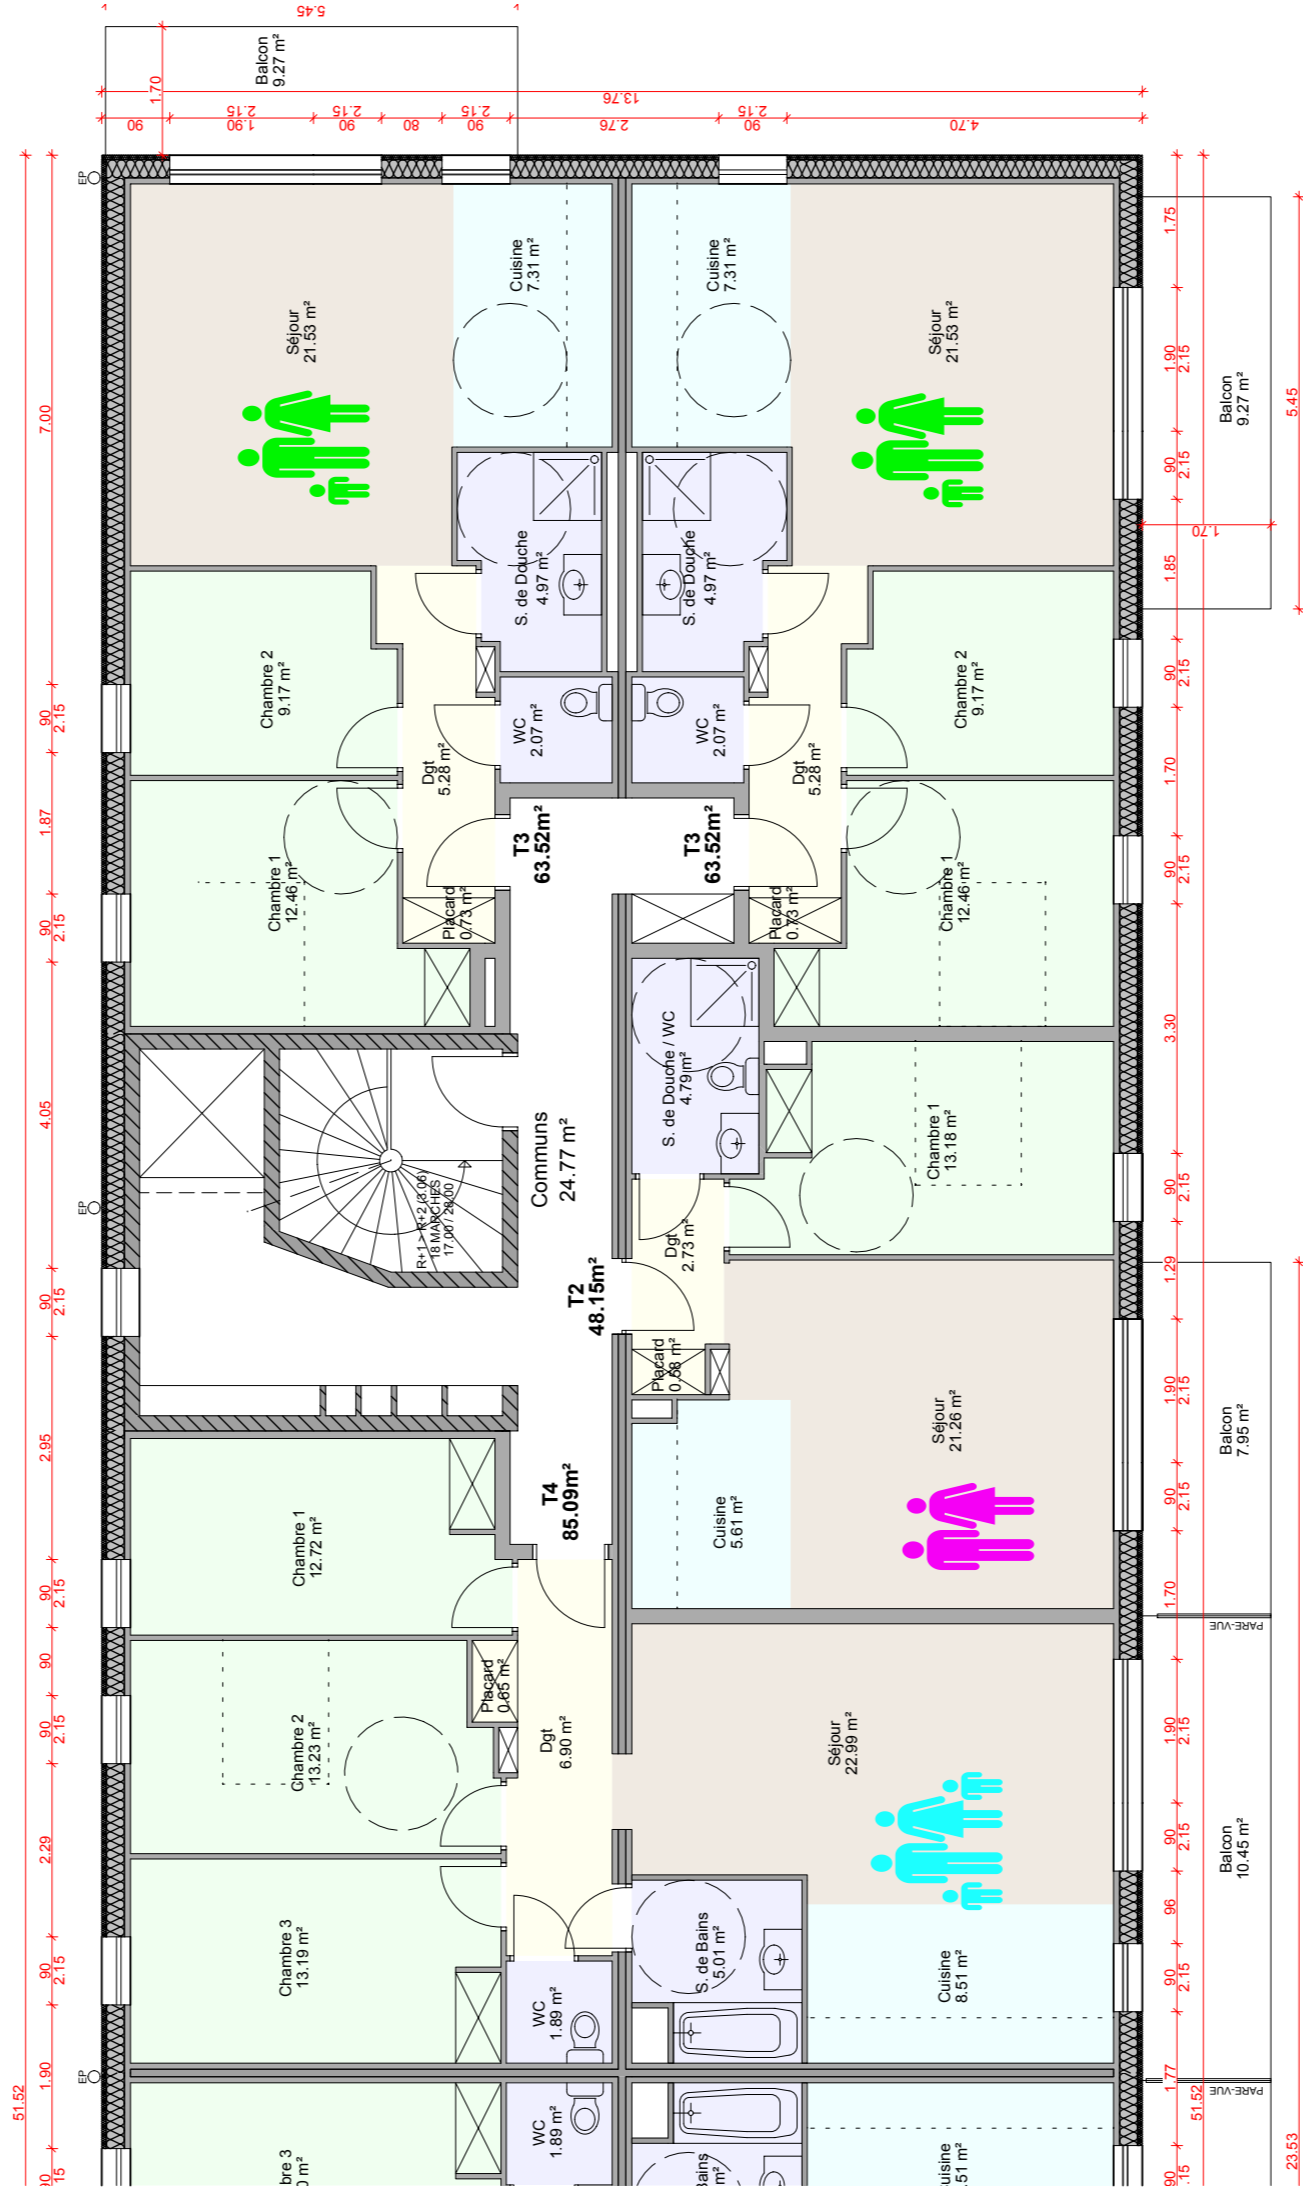
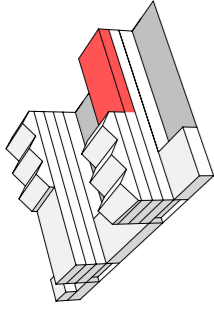


Total = 16



PLAN R+3 1/100 1 de 3

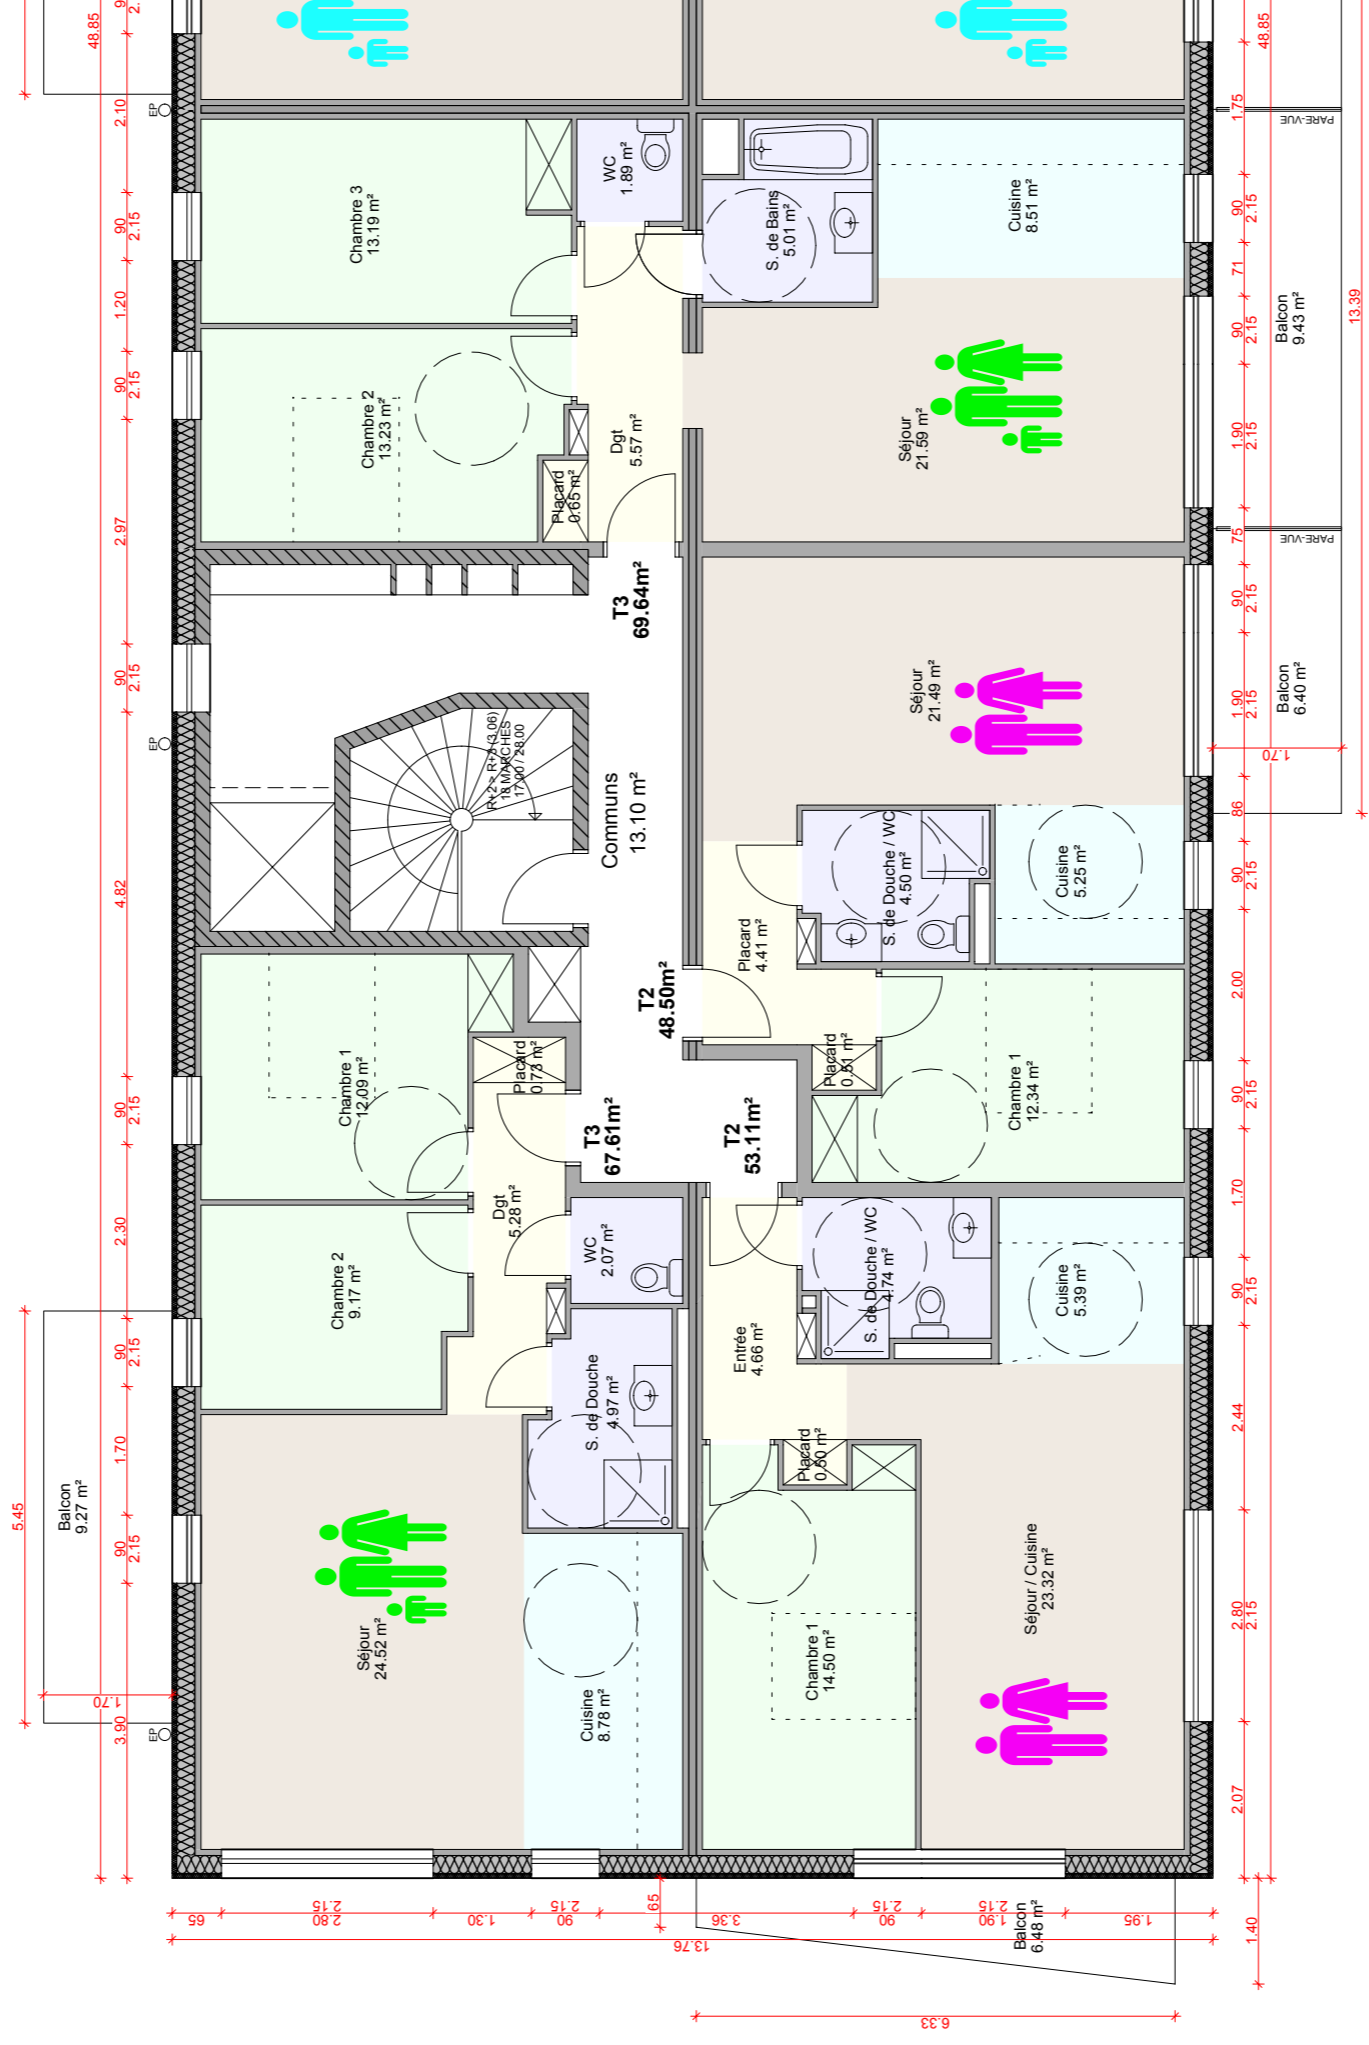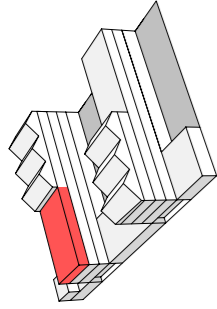



PLAN R+3 1/100 2 de 3

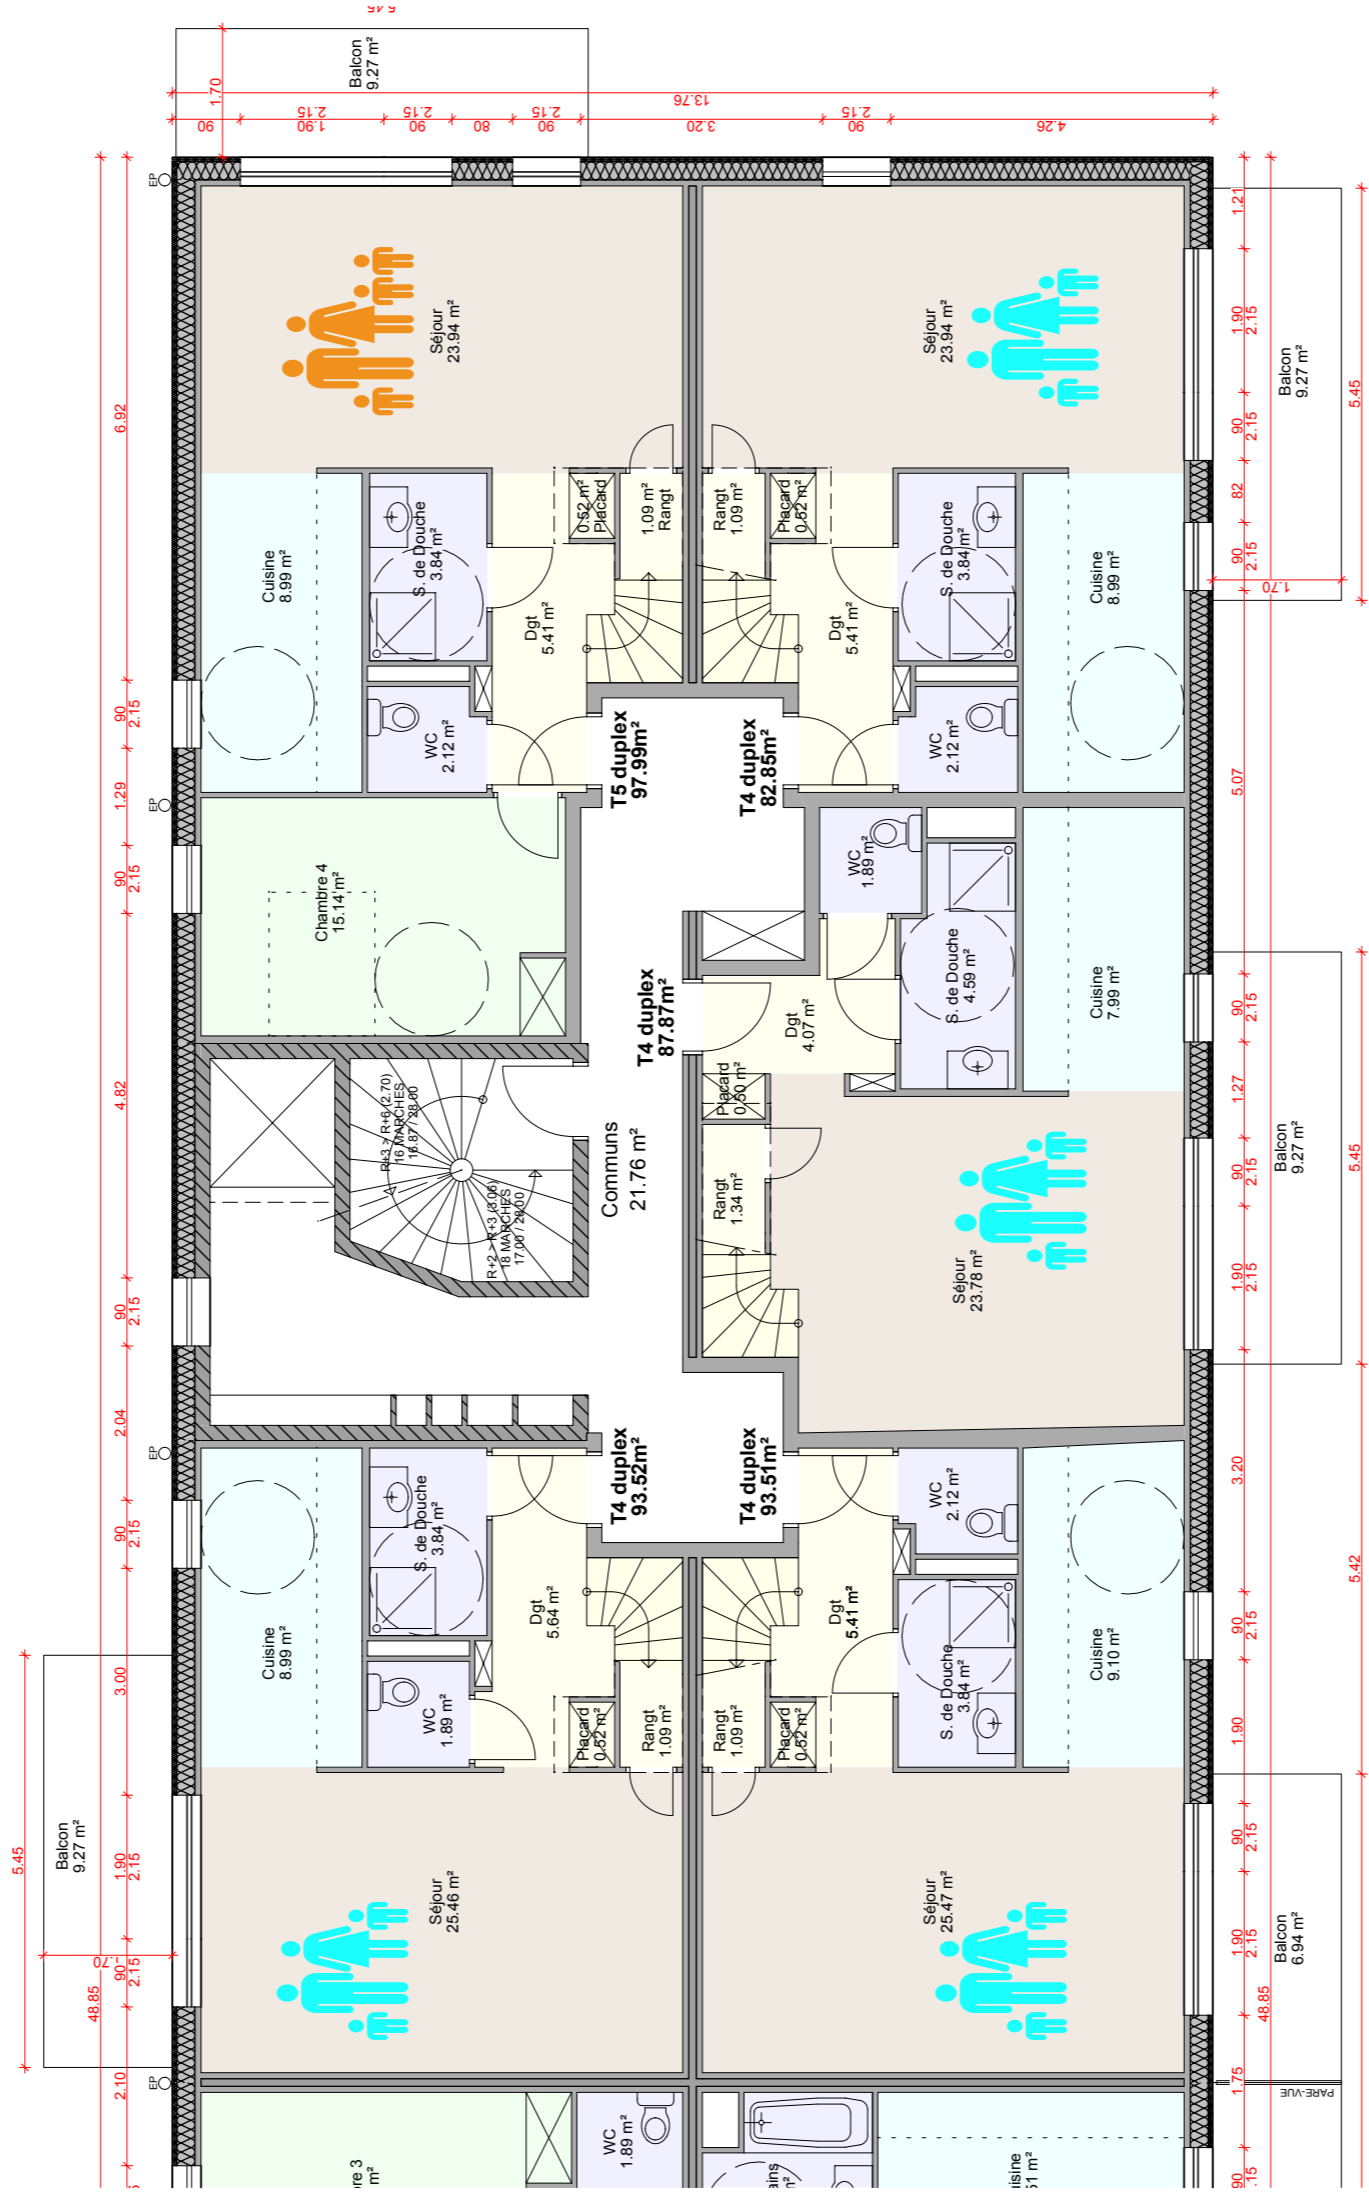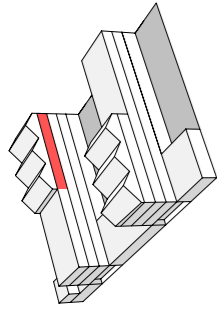

PLAN R+3 1/100 3 de 3

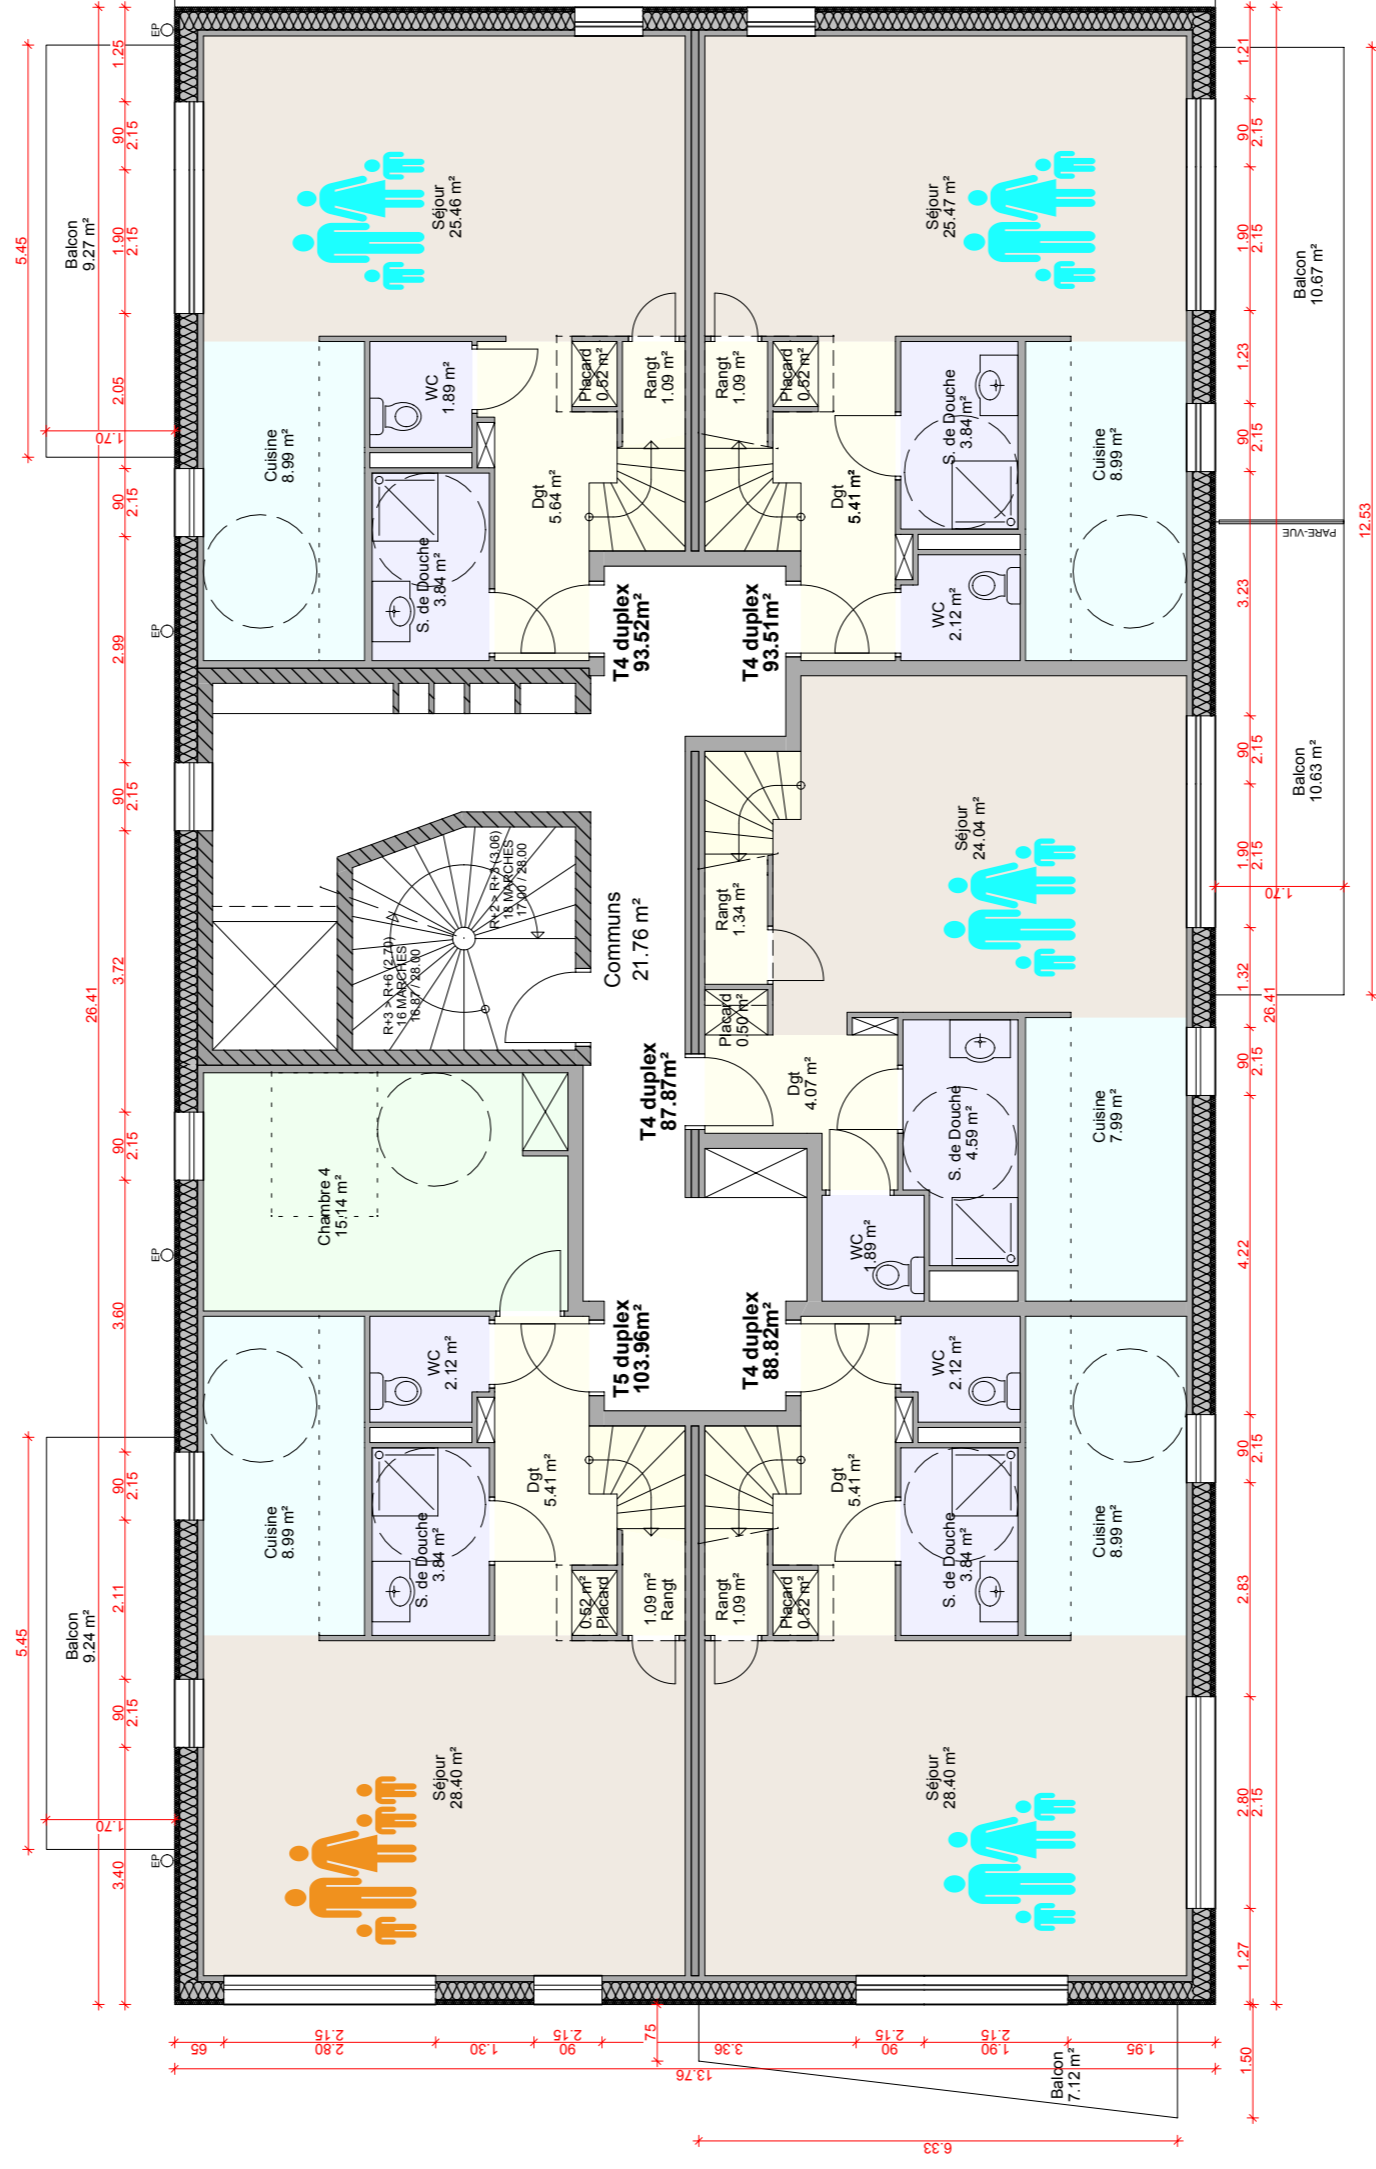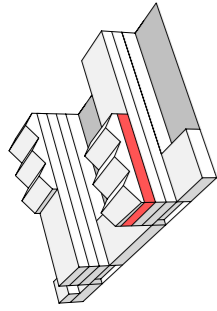

PLAN R+4 1/100 1 de 2

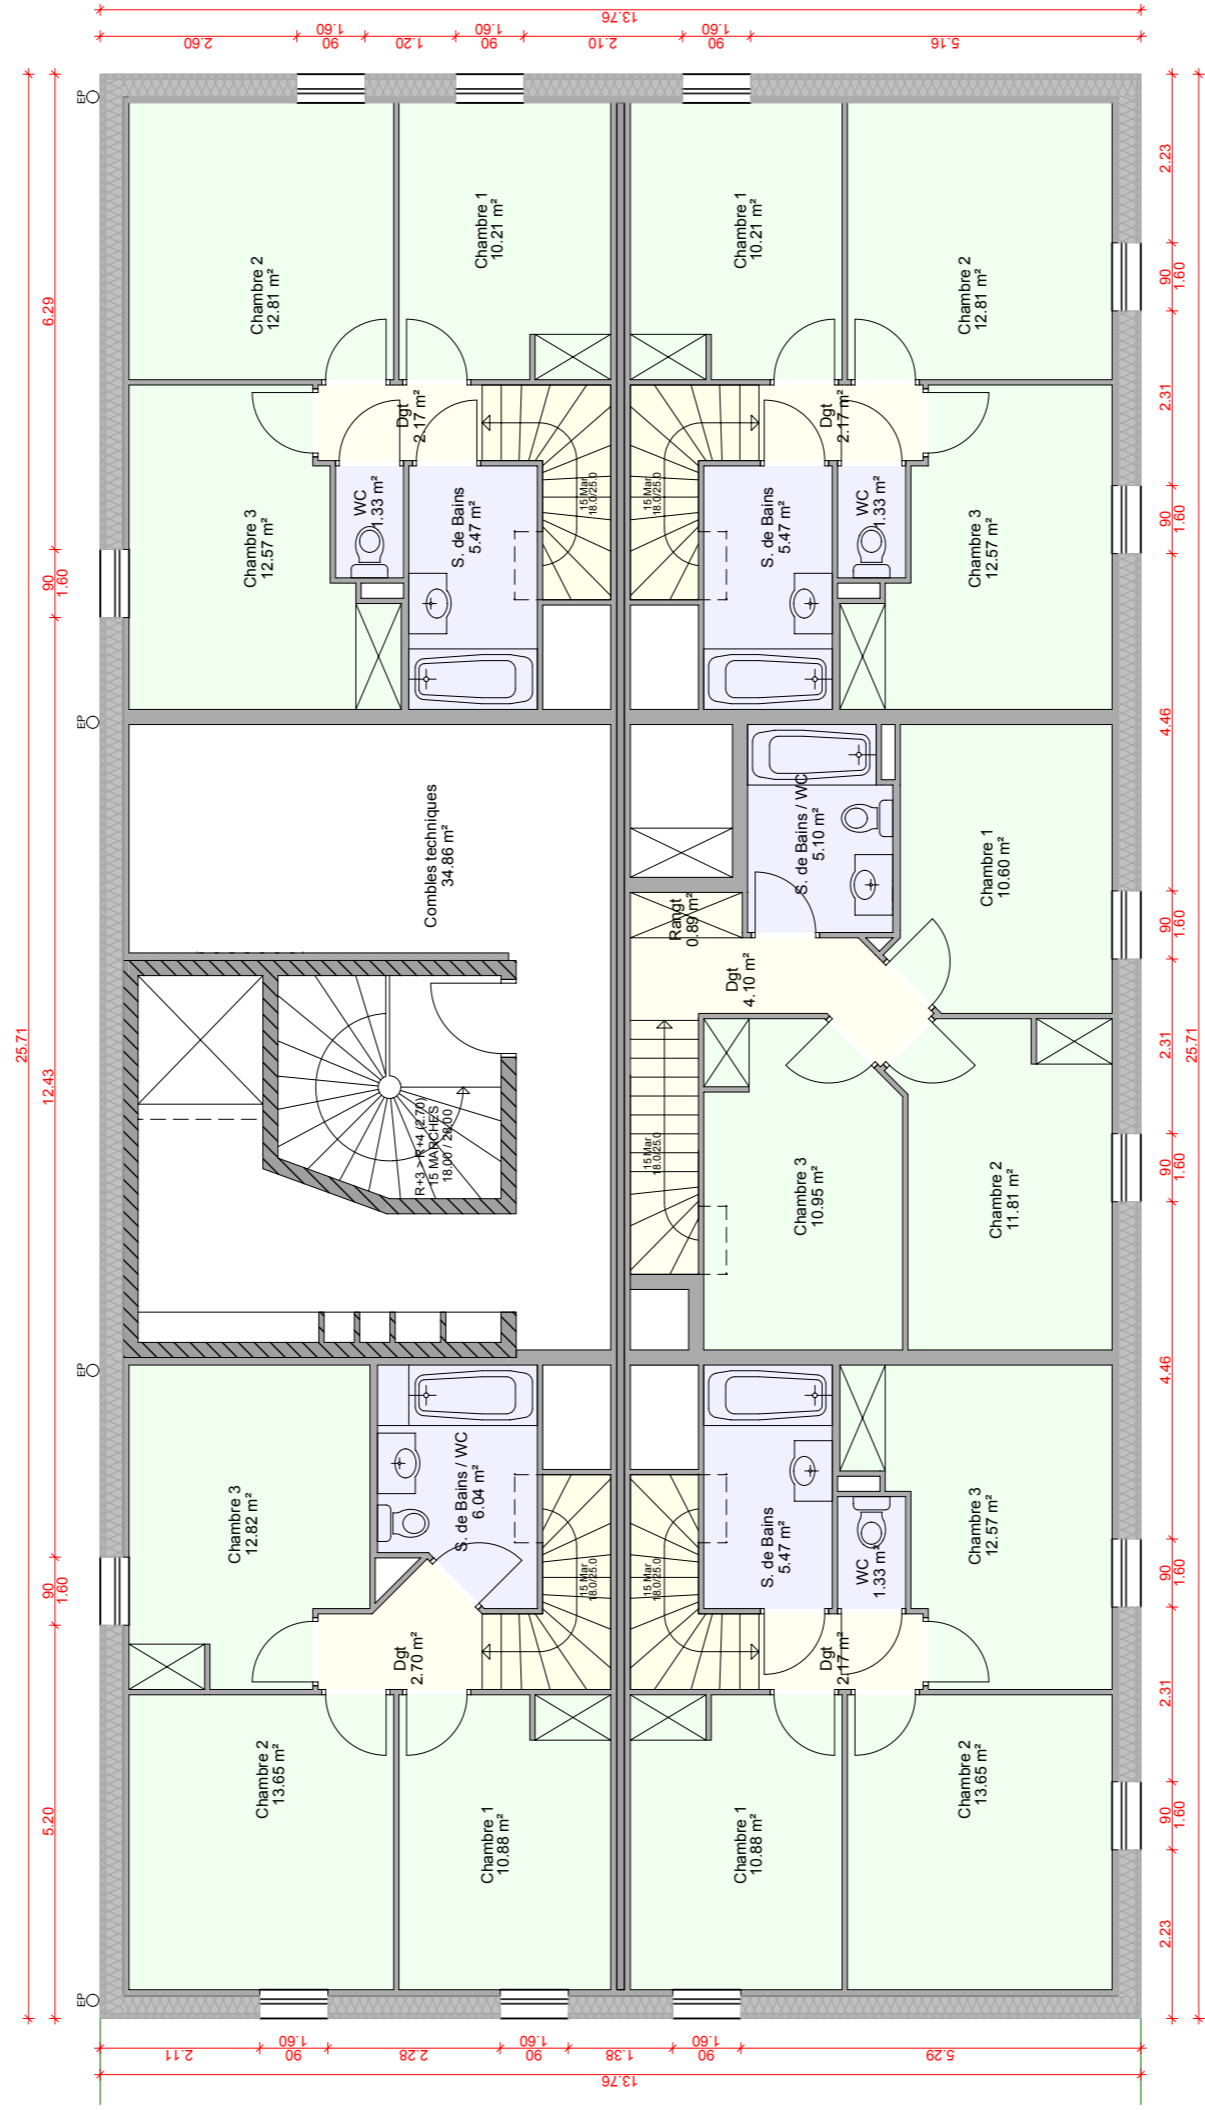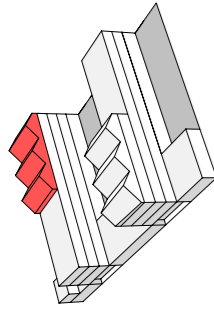

PLAN R+4 1/100 2 de 2

