


Phase :	
Date :	02/07/20
Echelle :	1/125
Unité :	mm

PLAN DE FONDATION

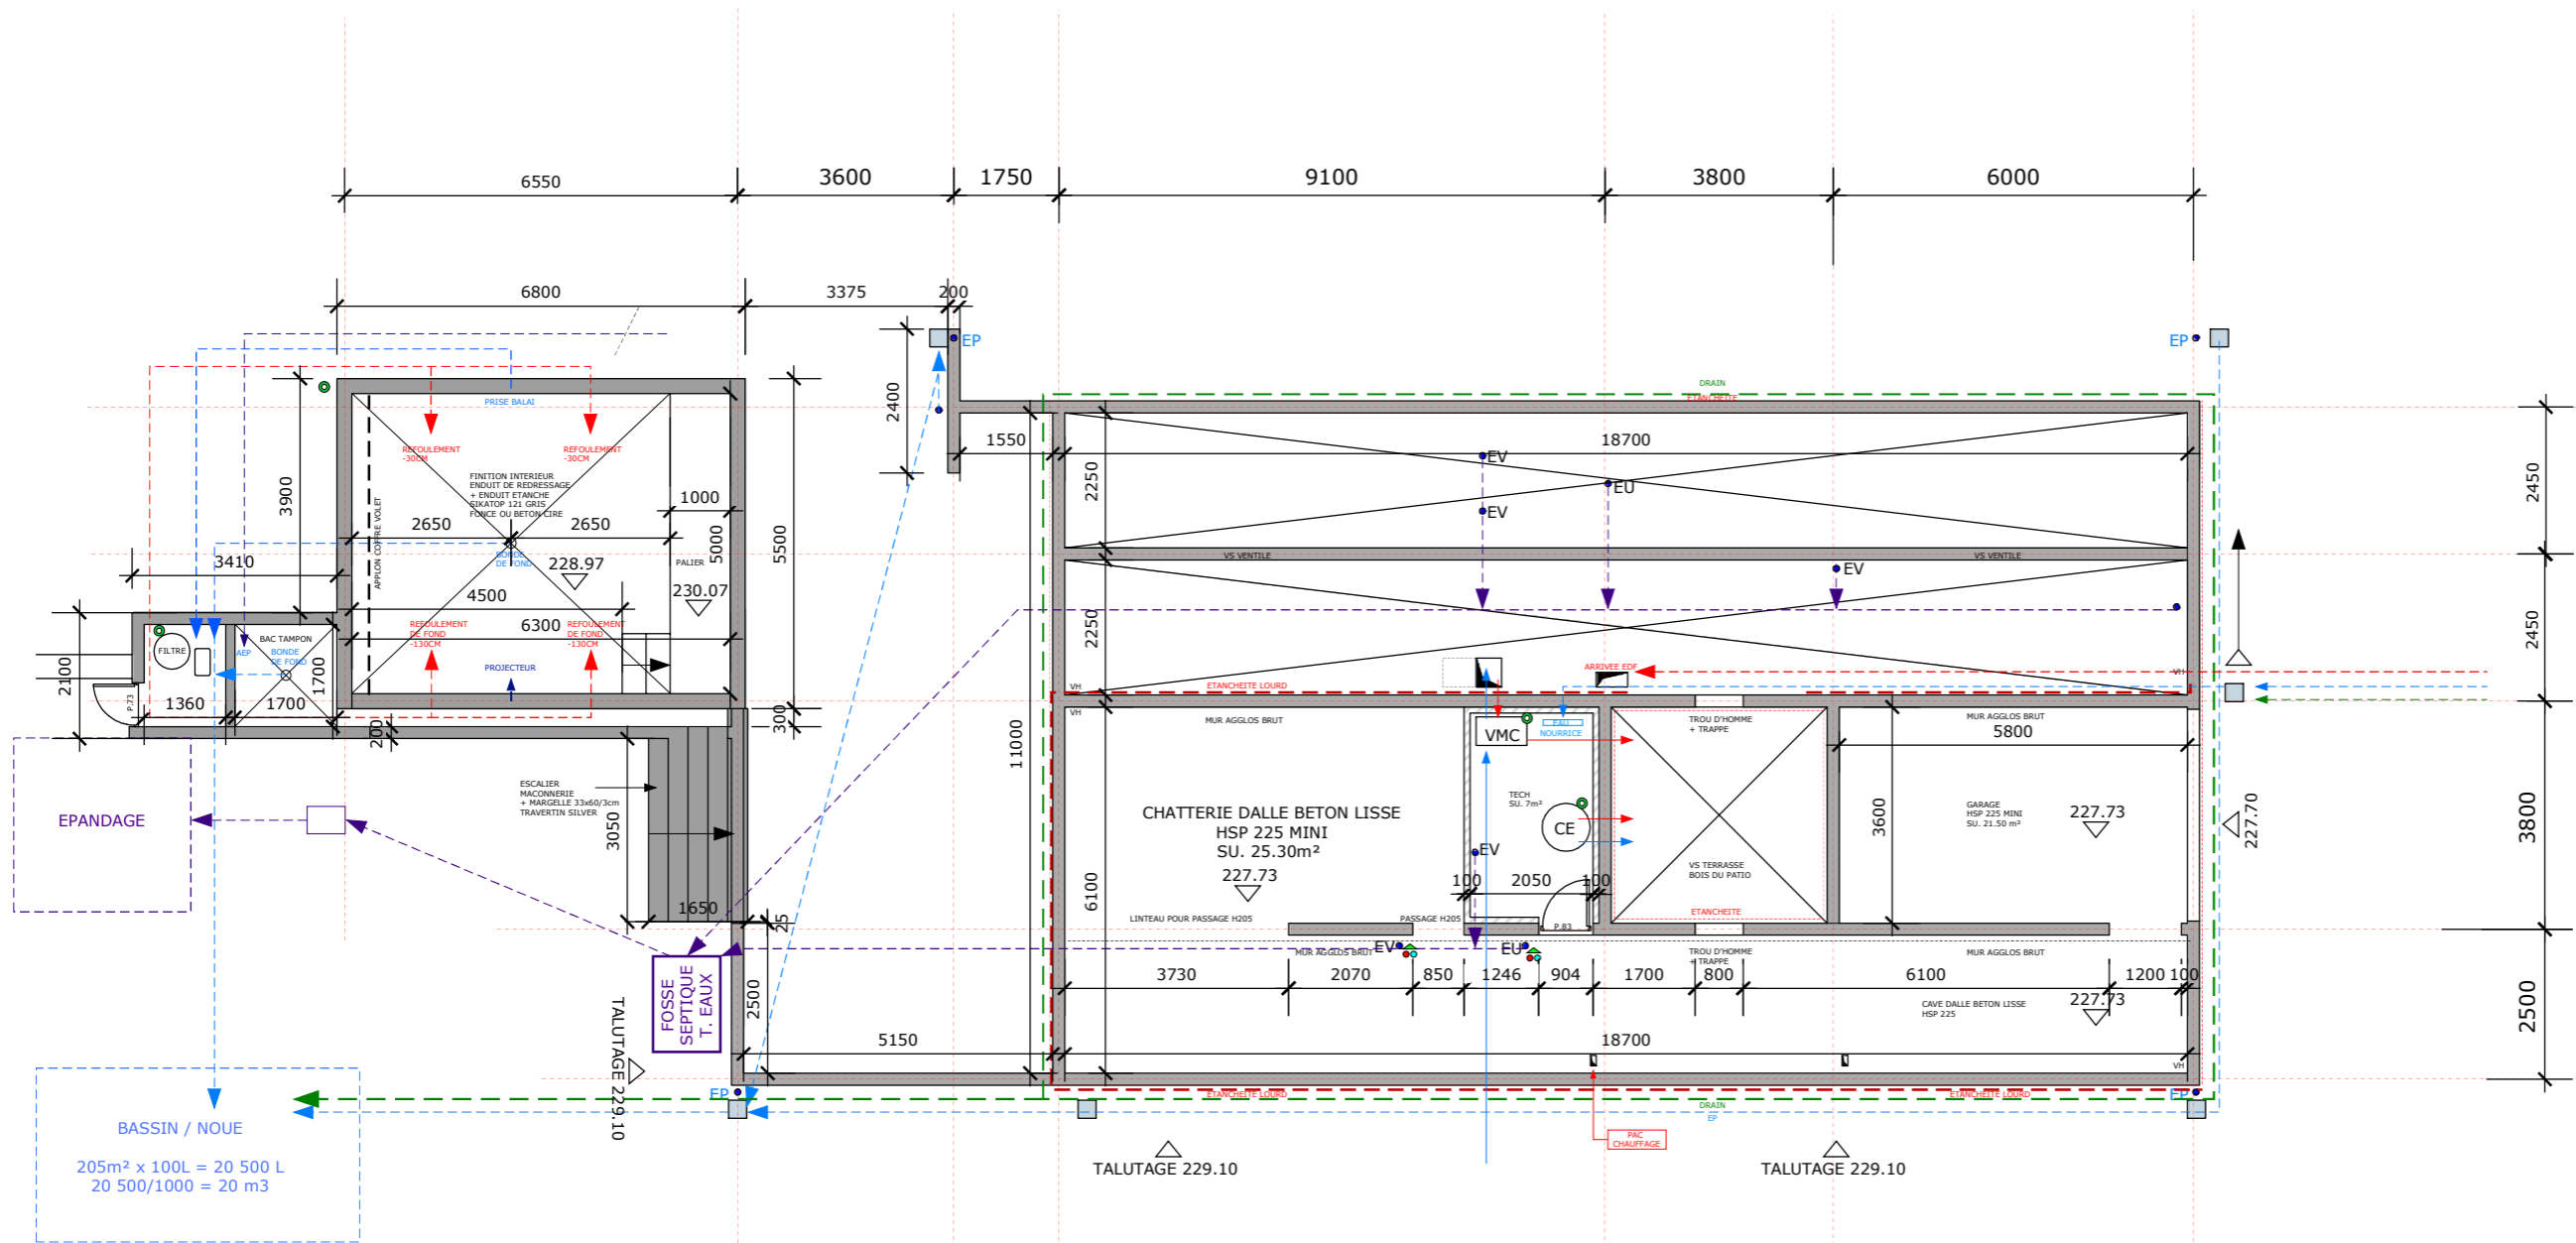

BASSIN / NOUE
205m² x 100L = 20 500 L
20 500/1000 = 20 m³