

10.38

9.62

7.48

7.08

6.17


-0.69

Toiture

R+2

R+1

Rdc

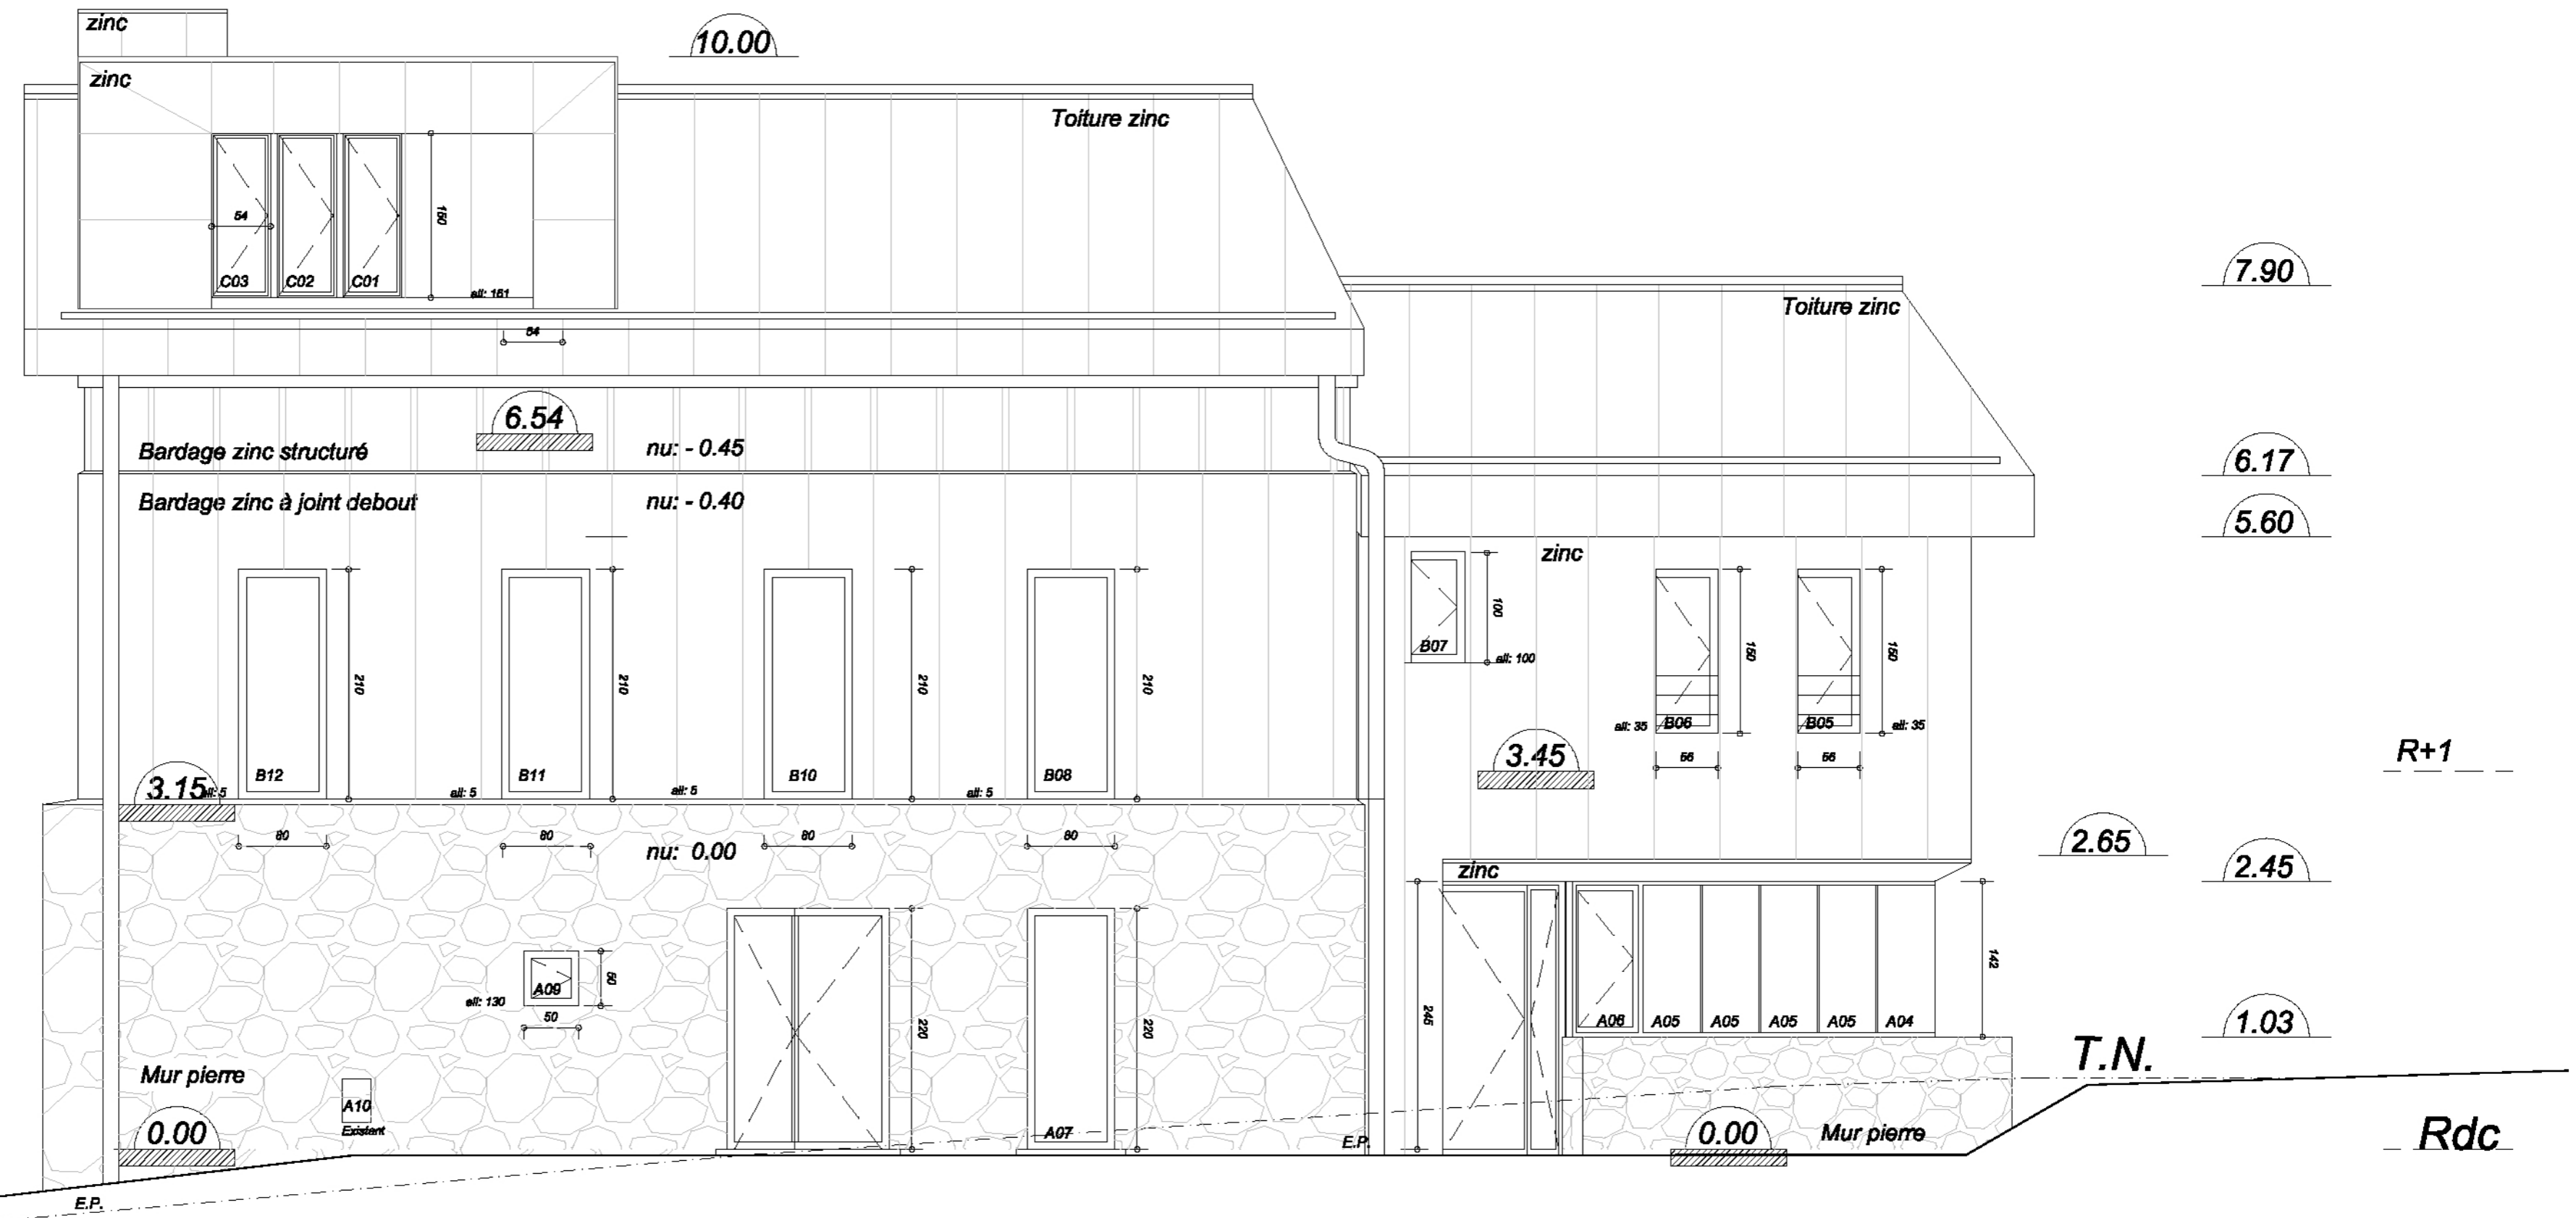

10.00

7.90

6.17

5.60

R+1

2.65

2.45

1.03

T.N.

Rdc