


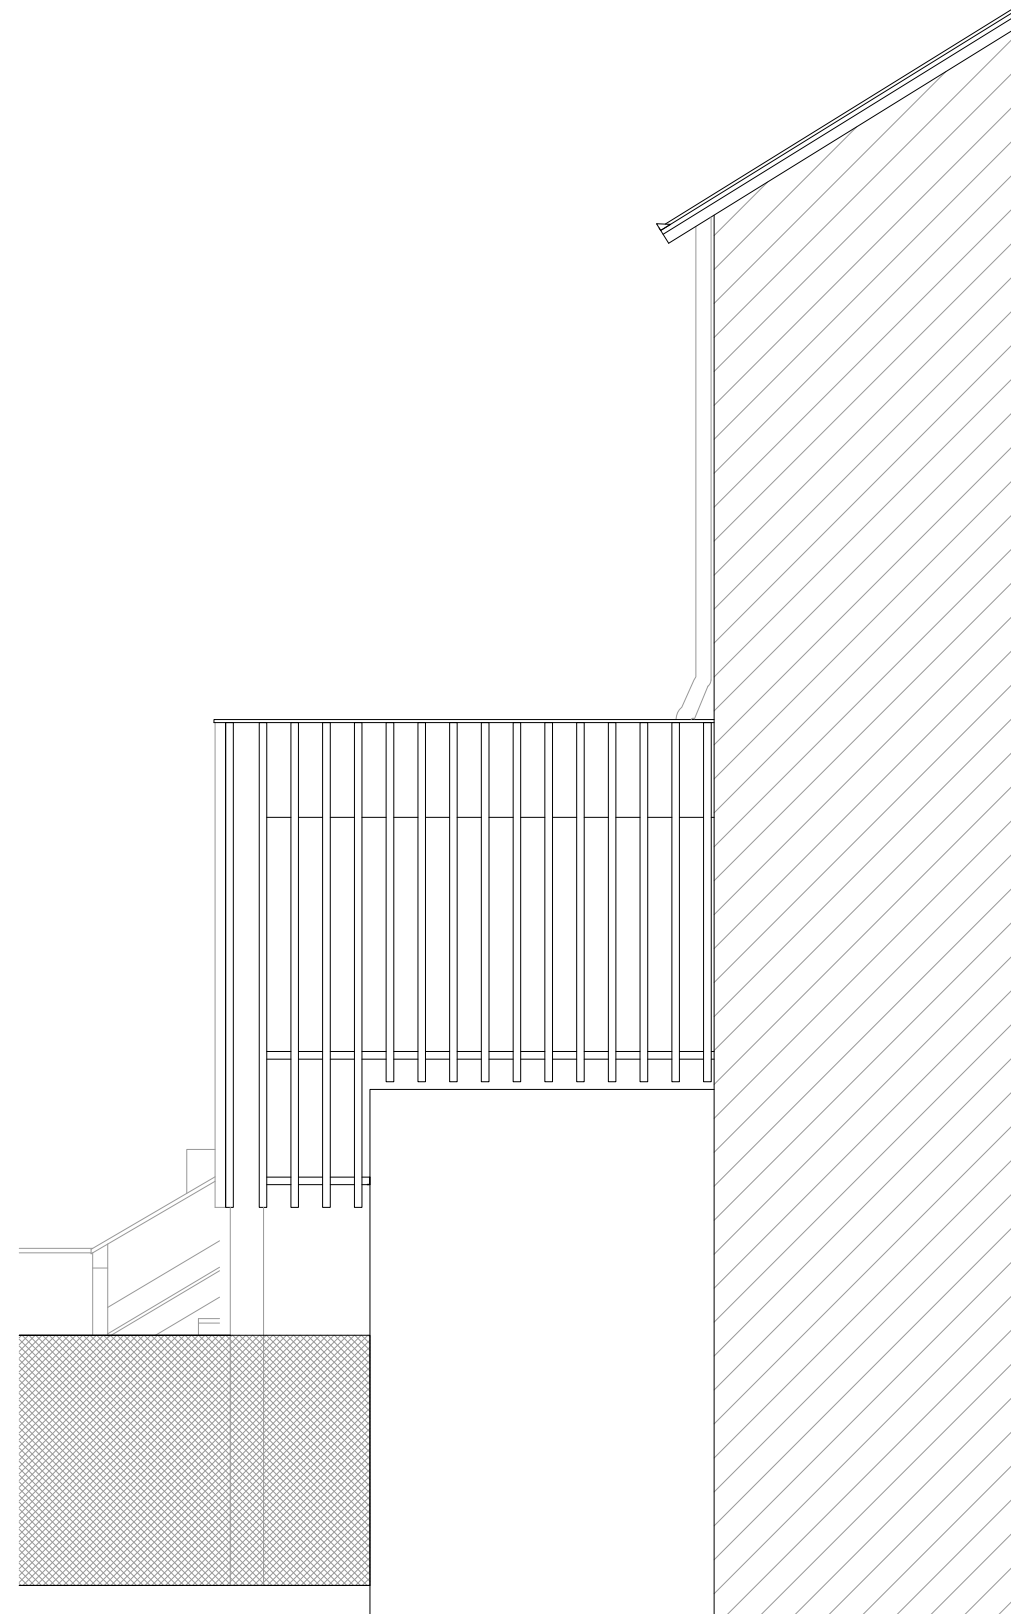

**FACADE NORD PROJETEE**



**FACADE OUEST PROJETEE**

