



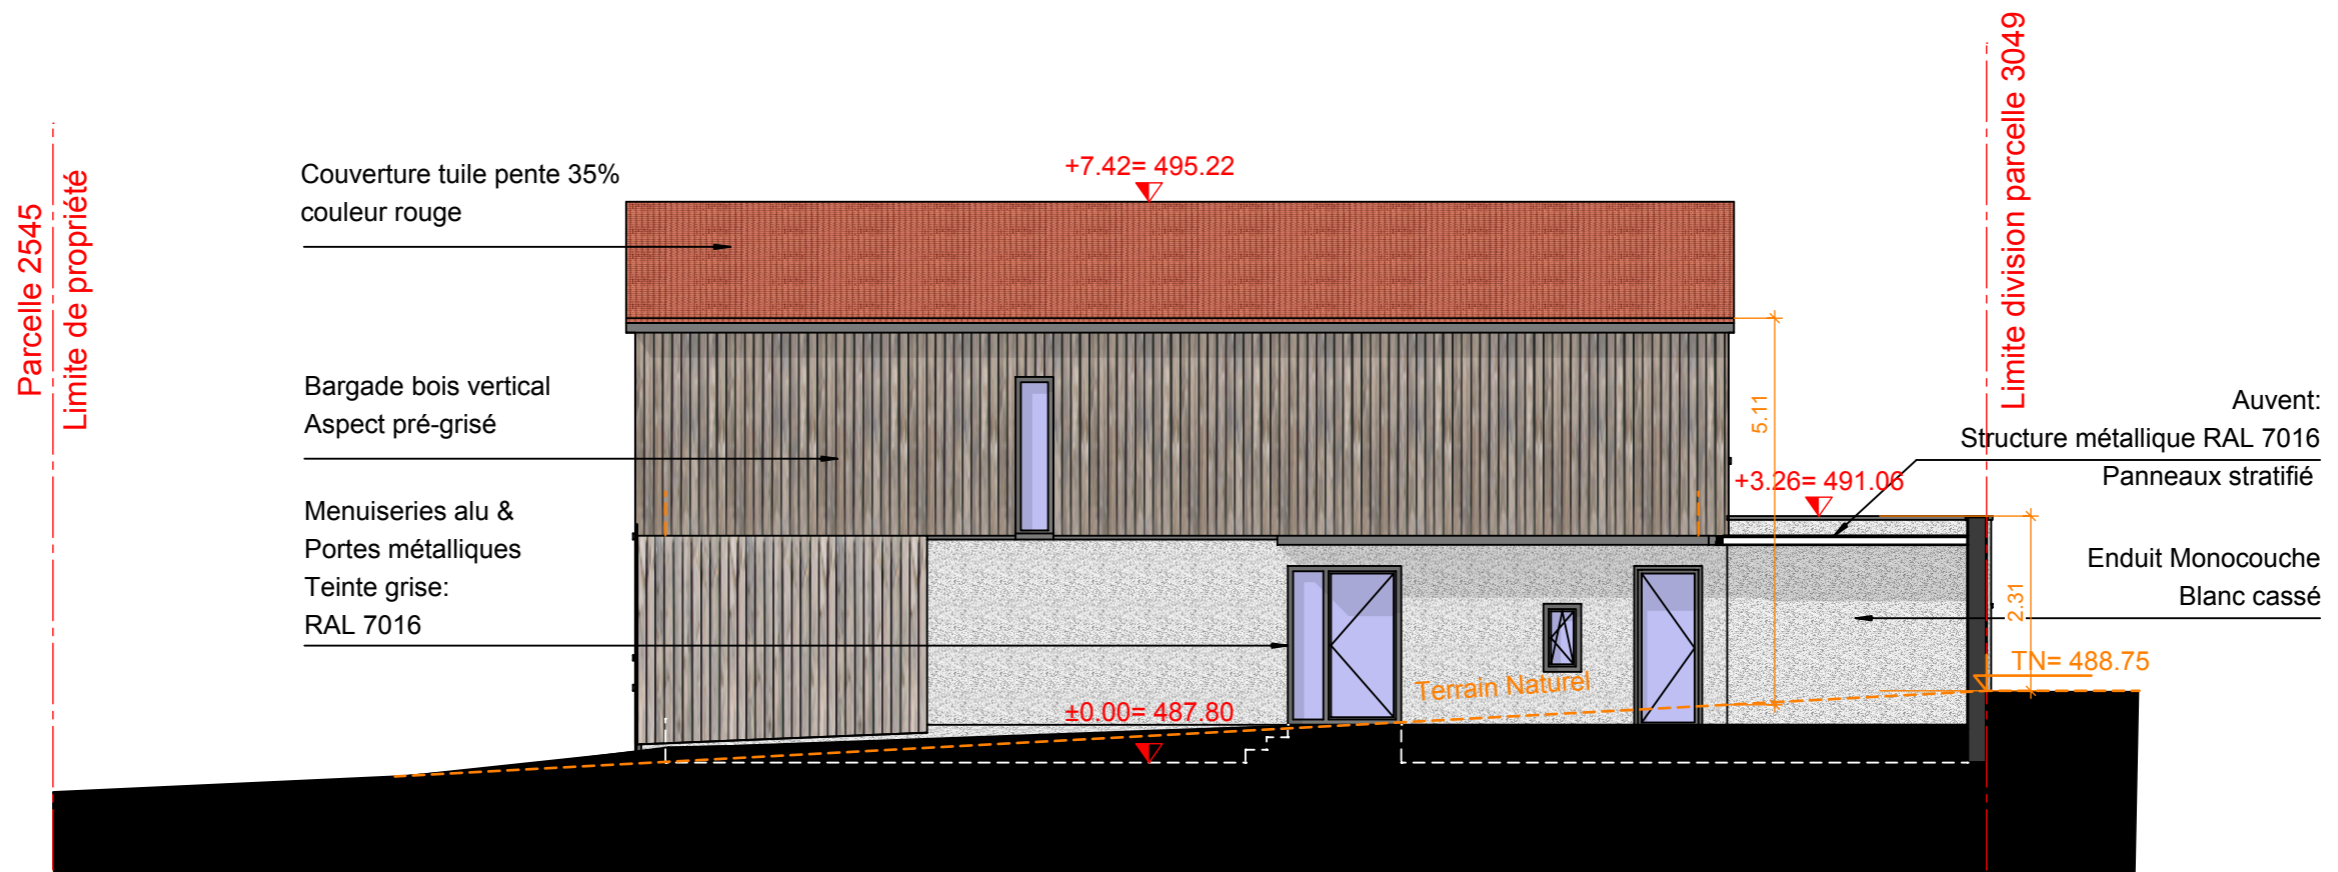


FACADE SUD

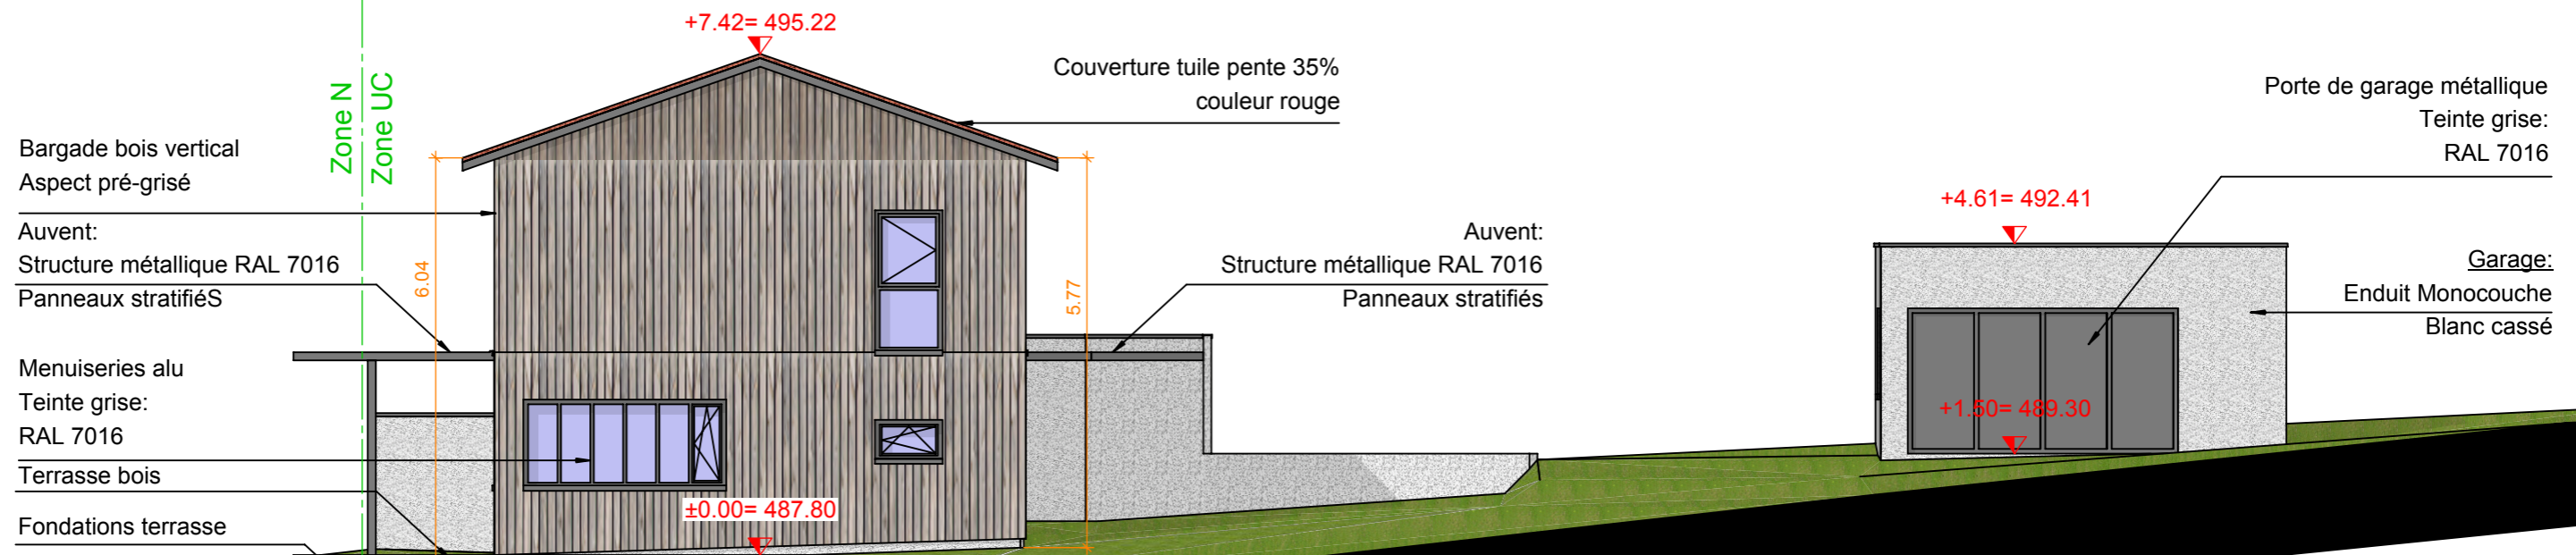


FACADE NORD



FACADE EST

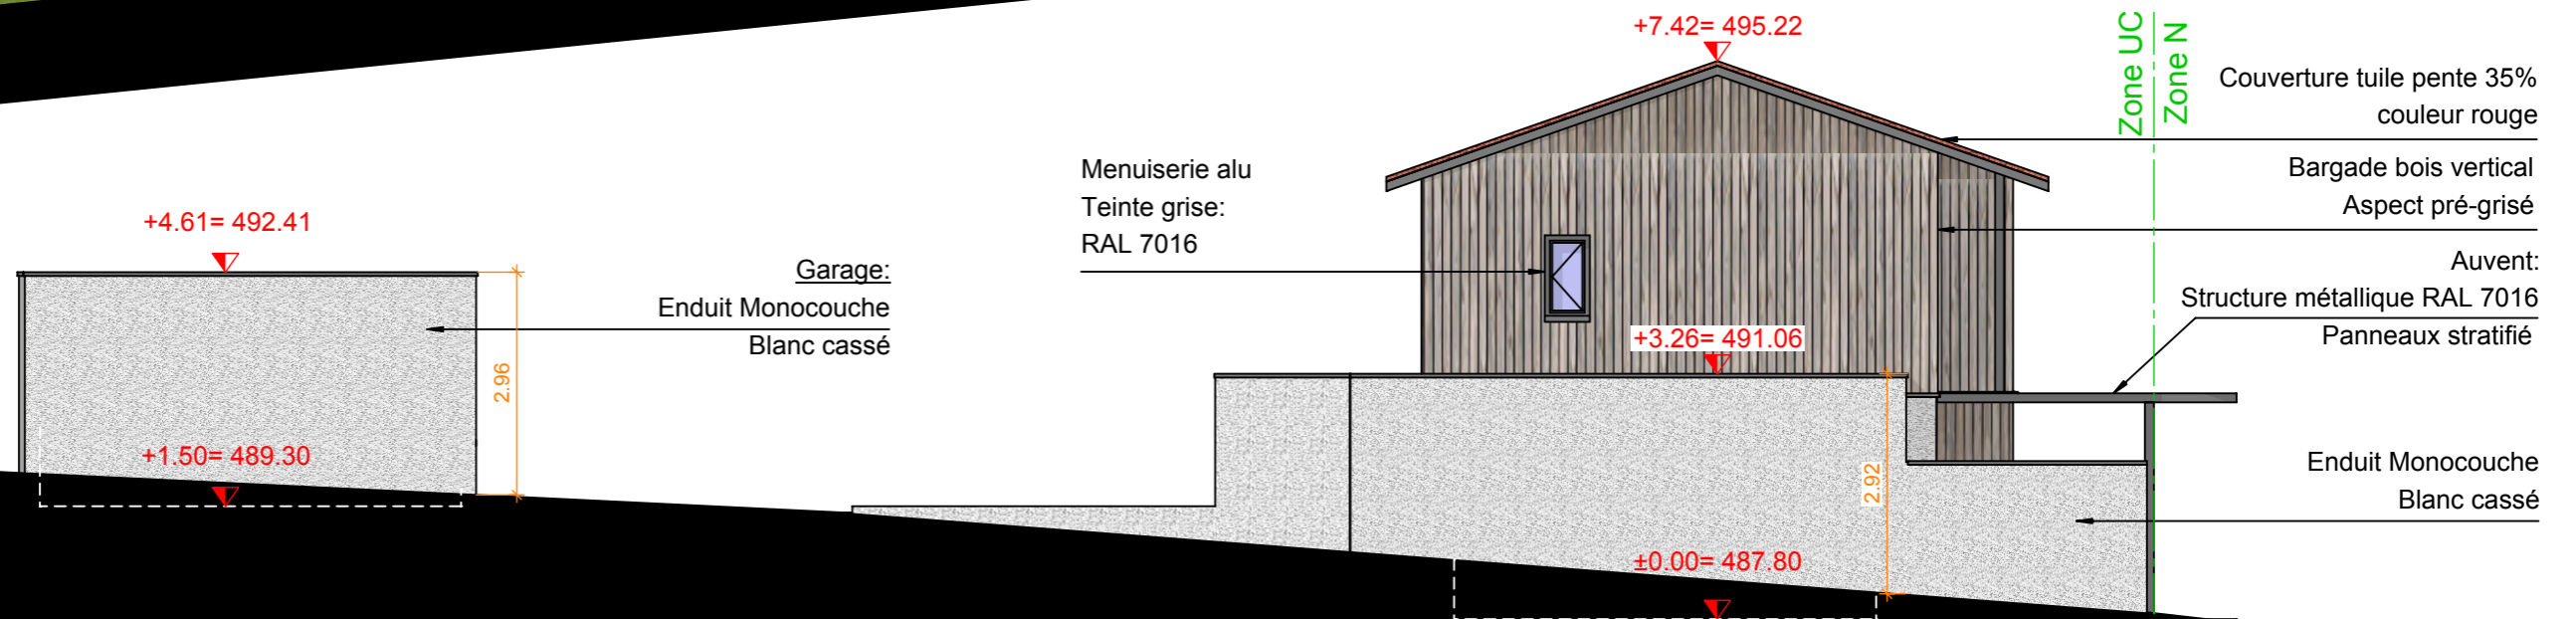

FACADE OUEST

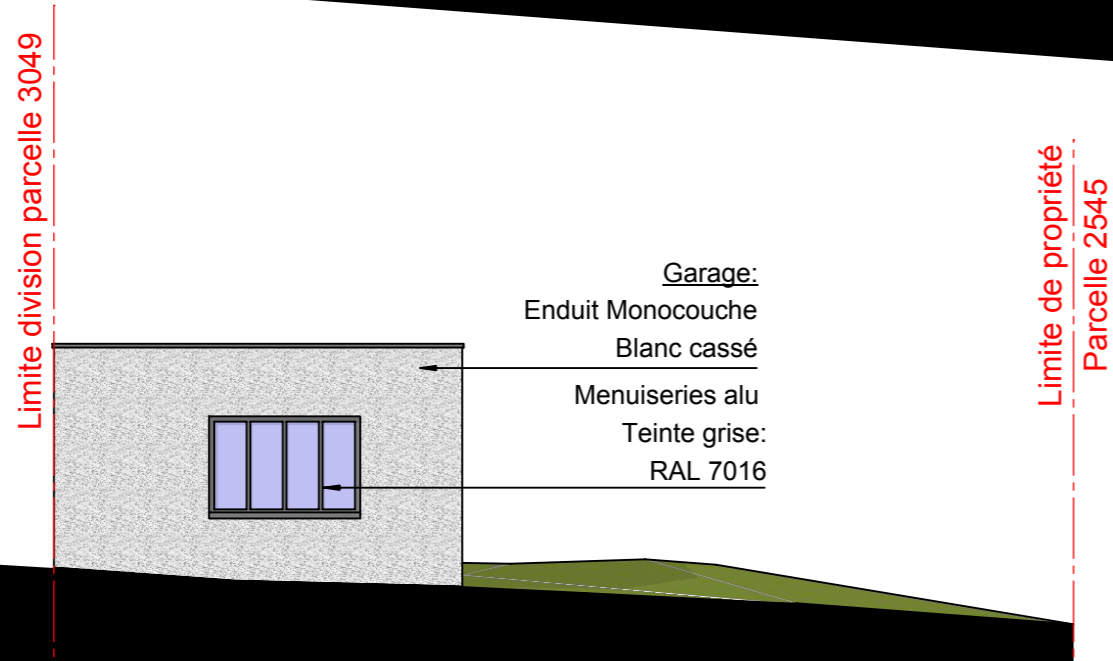

**FACADE SUD
GARAGE**