




FACADE OUEST

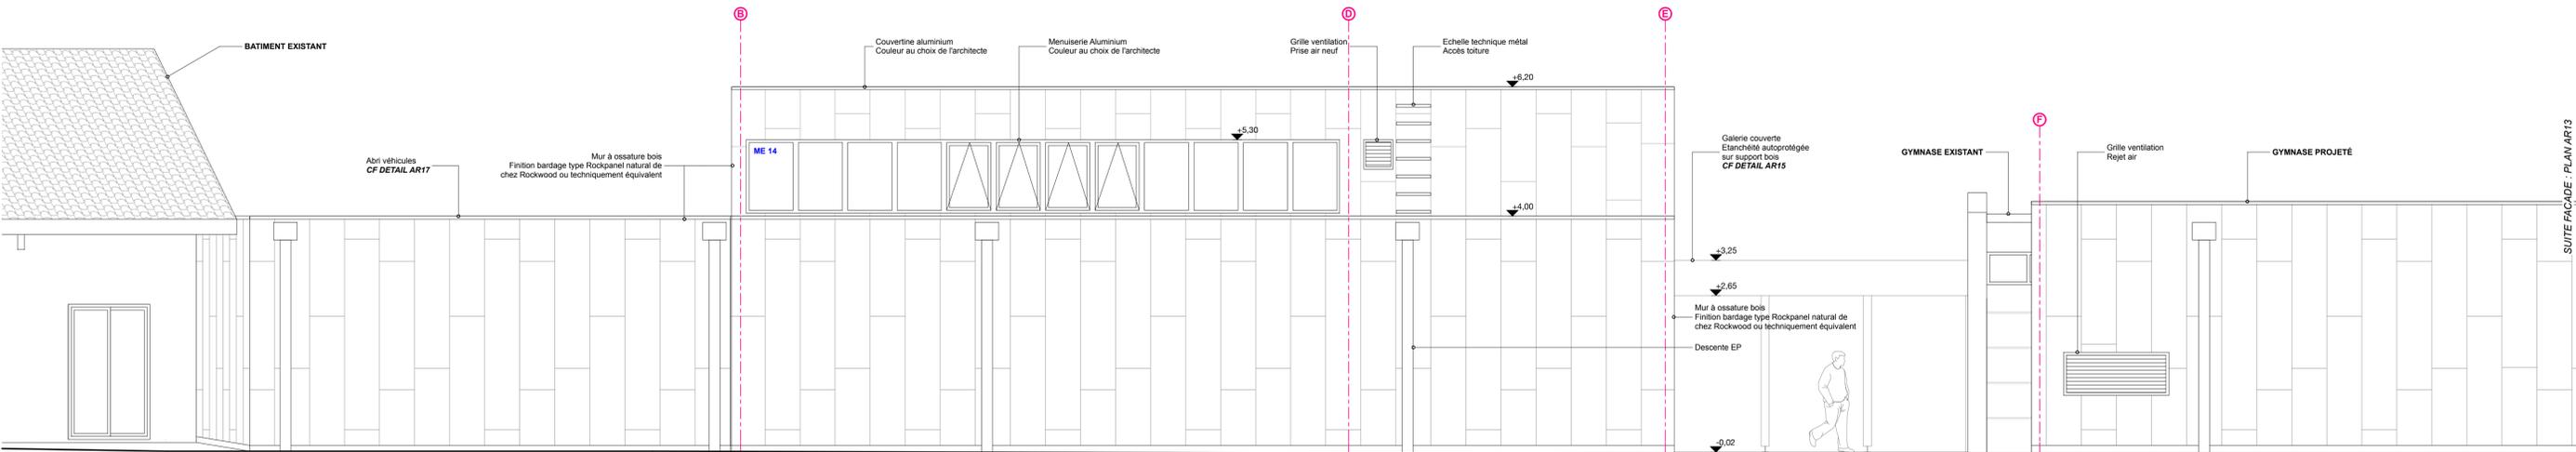

FACADE EST

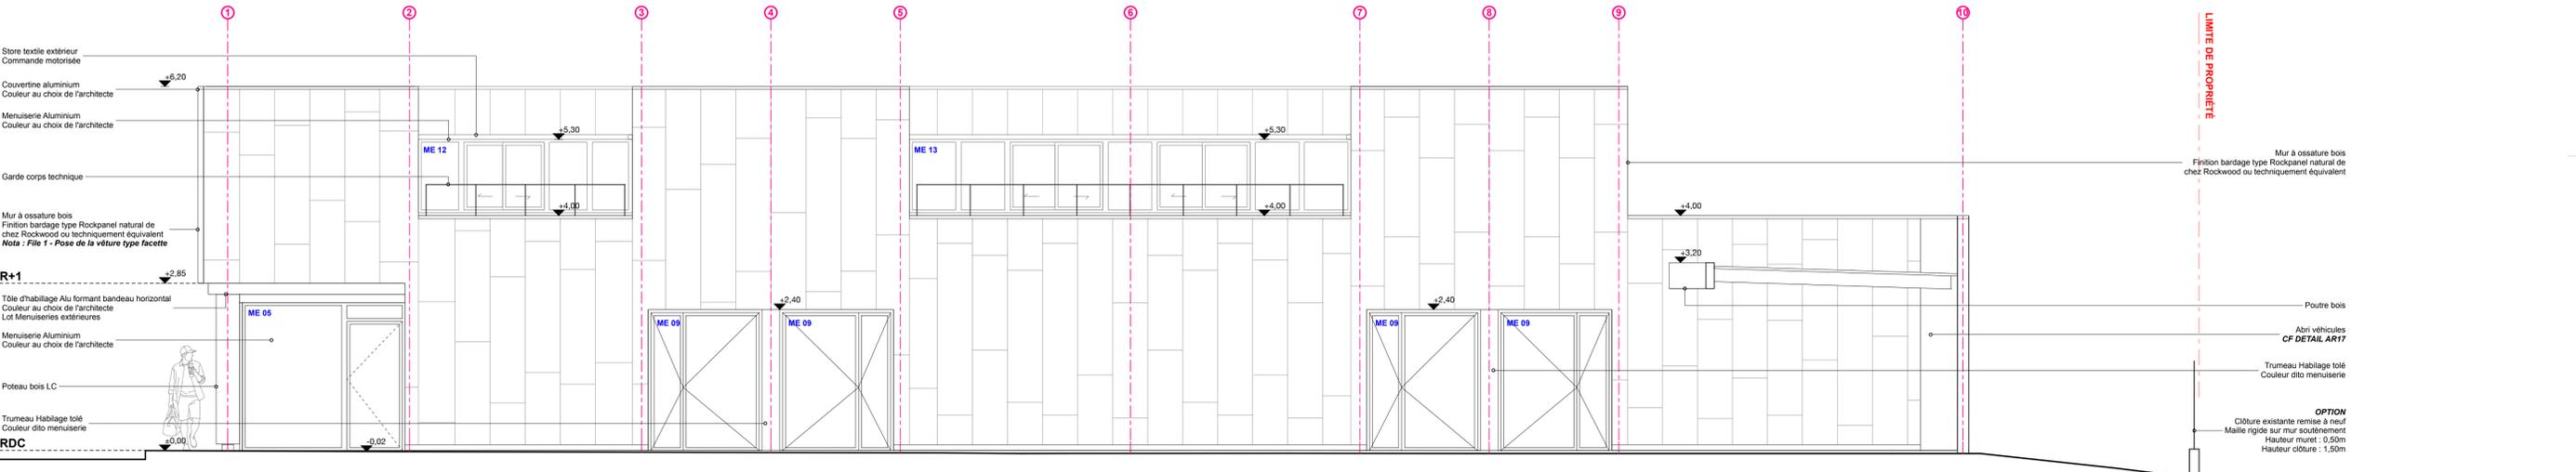

FACADE SUD

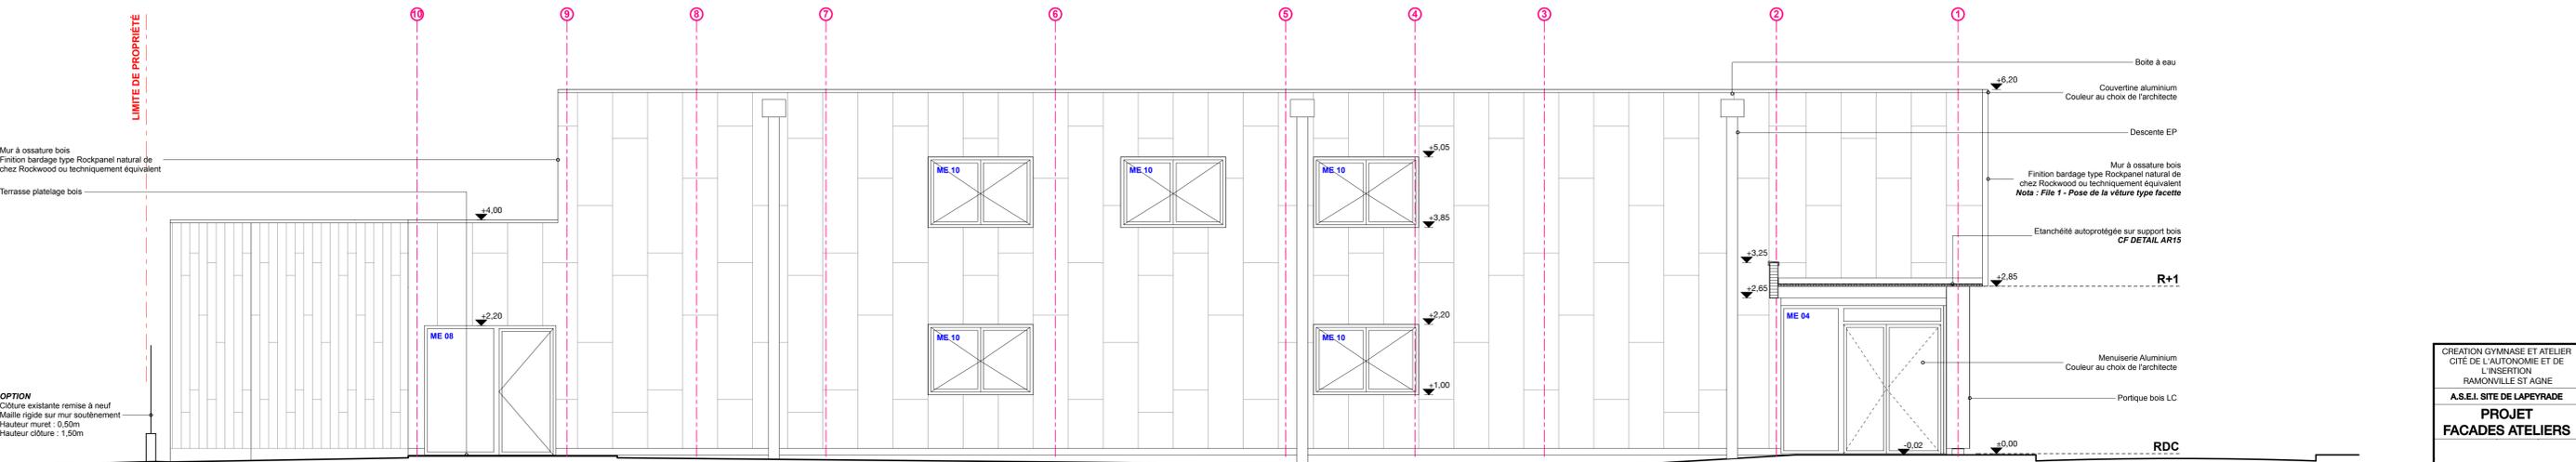

FACADE NORD