

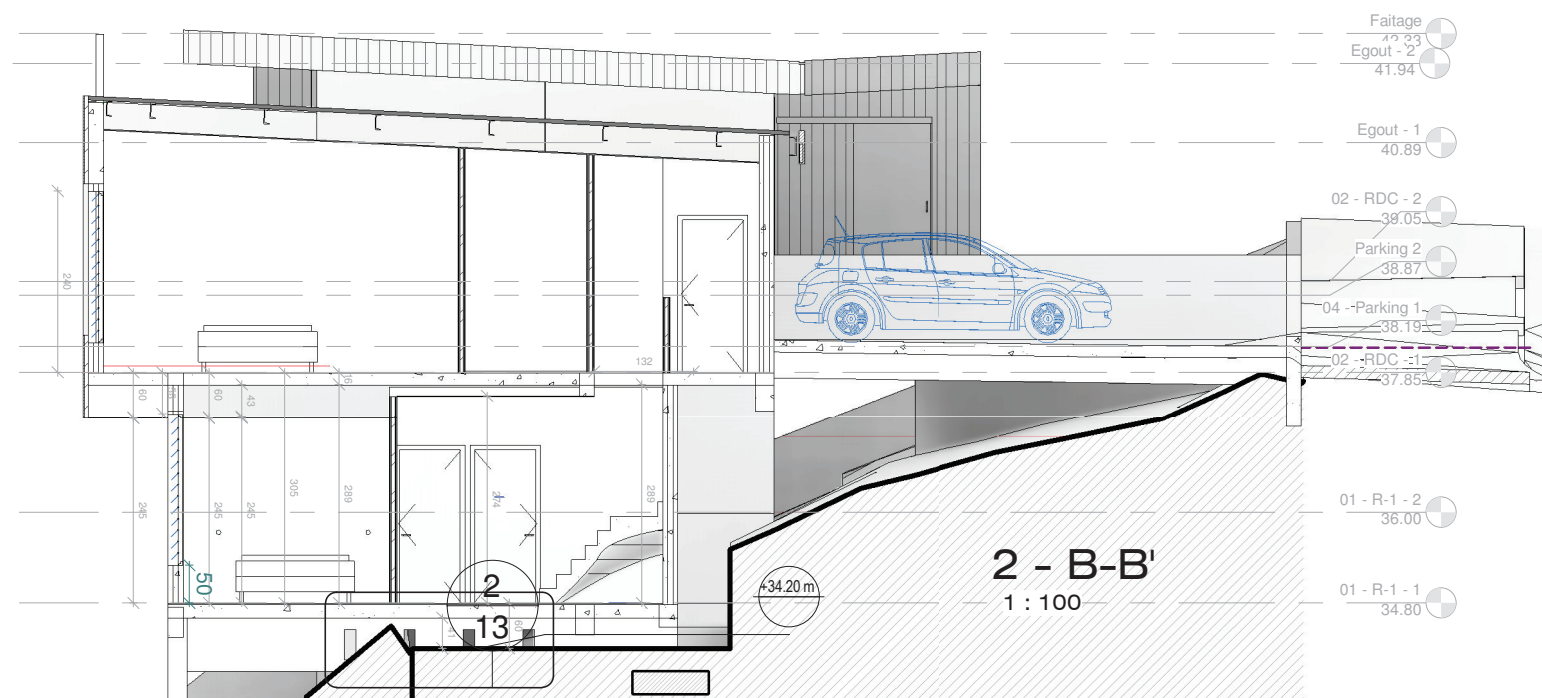


4 - D-D'
1 : 100

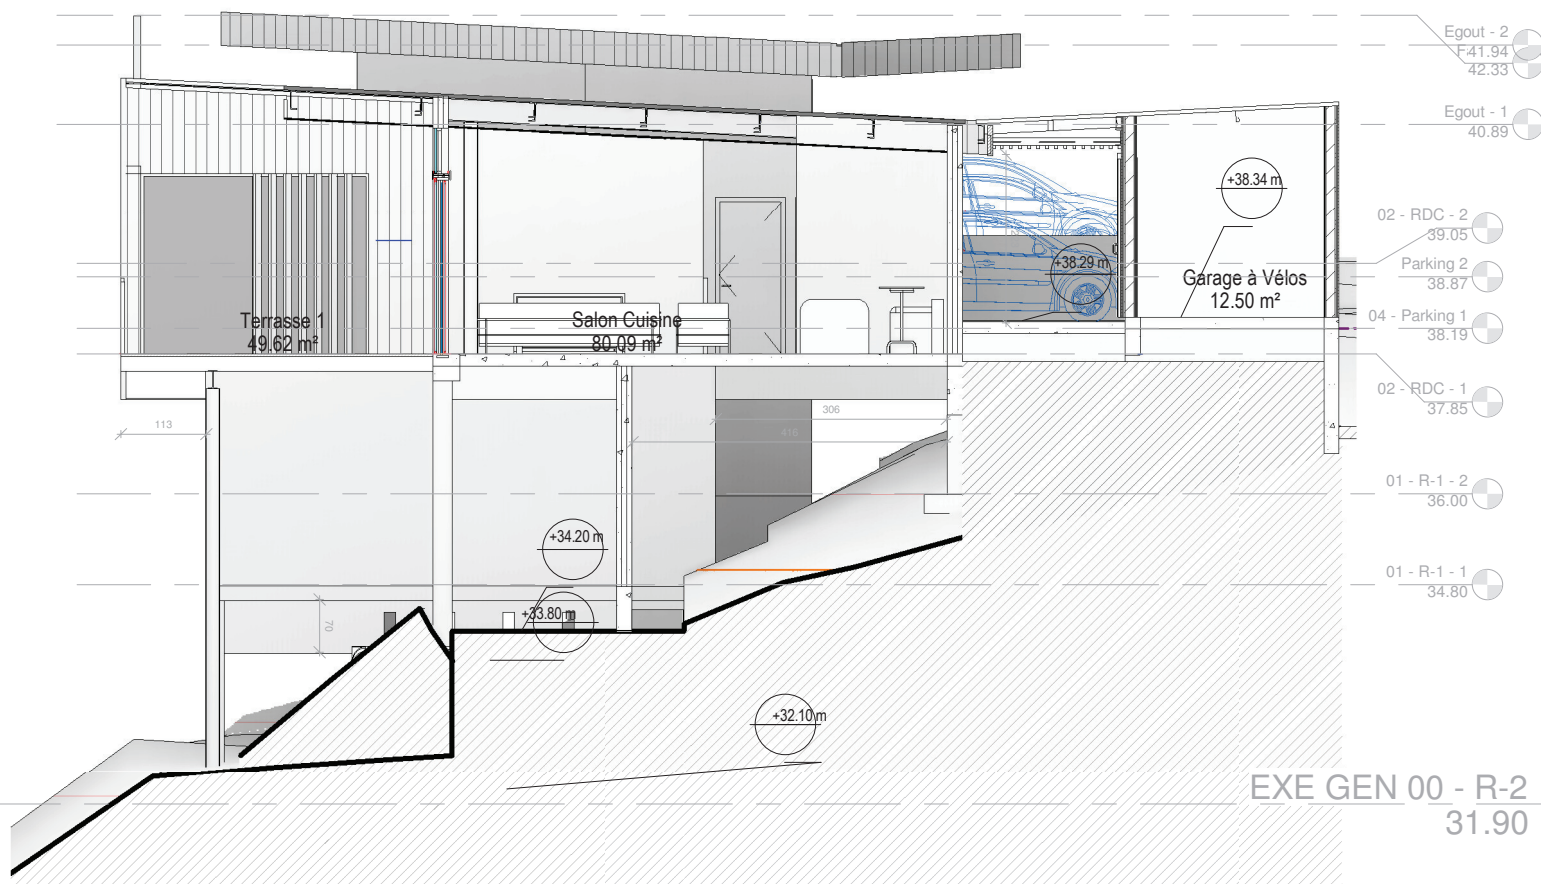


2 - B-B'
1 : 100

1 - A-A'
1 : 100

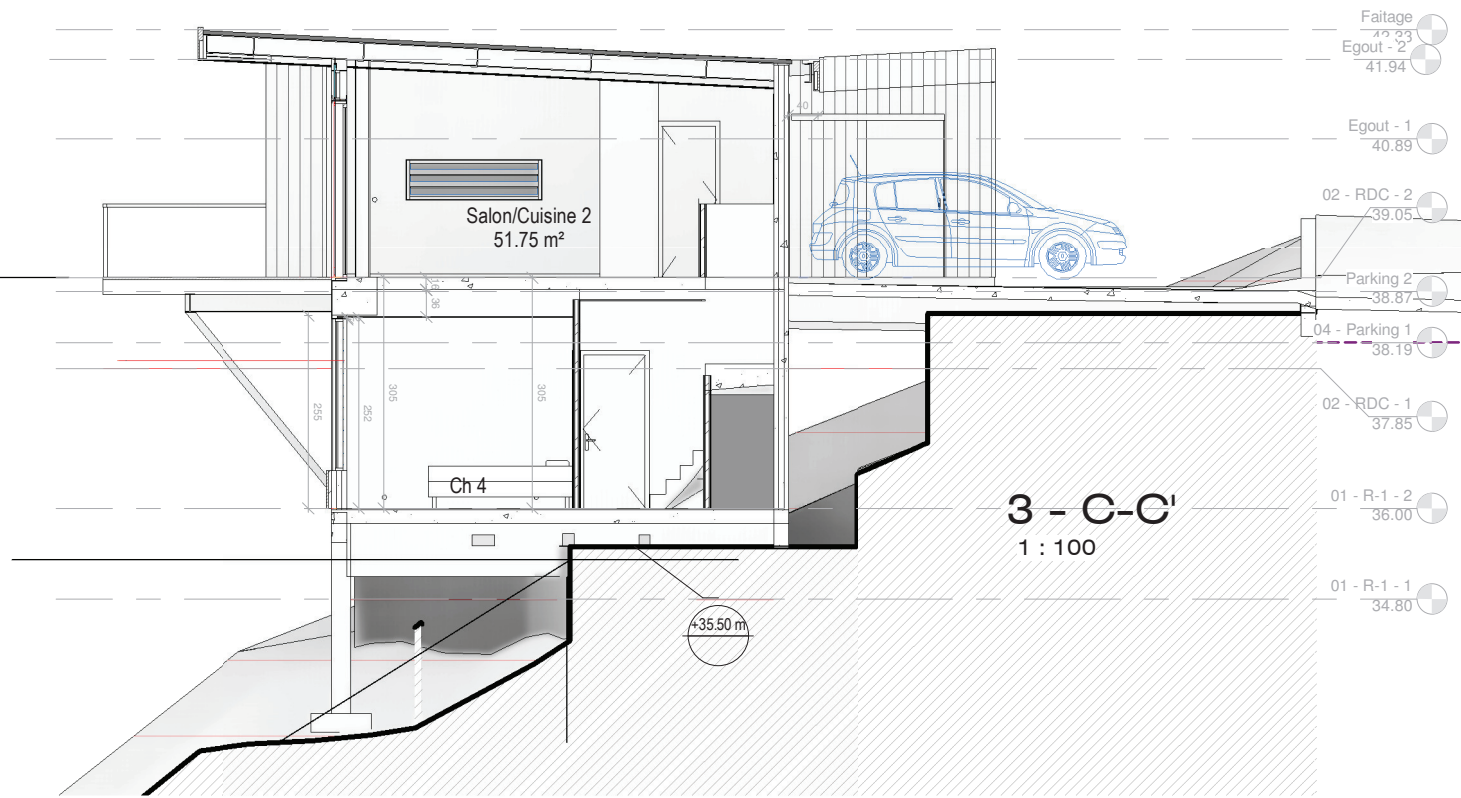

3 - C-C'
1 : 100

PLANS D'EXE		M. DAVID Franck	 BOIS CONCEPT CRÉATEUR DE VOTRE HABITAT
Indice L		Coupes	
ECHELLE	1 : 100		
PAGE	04		