



16-10-2017 **PRO**

1 Coupe Longitudinale
1 : 50

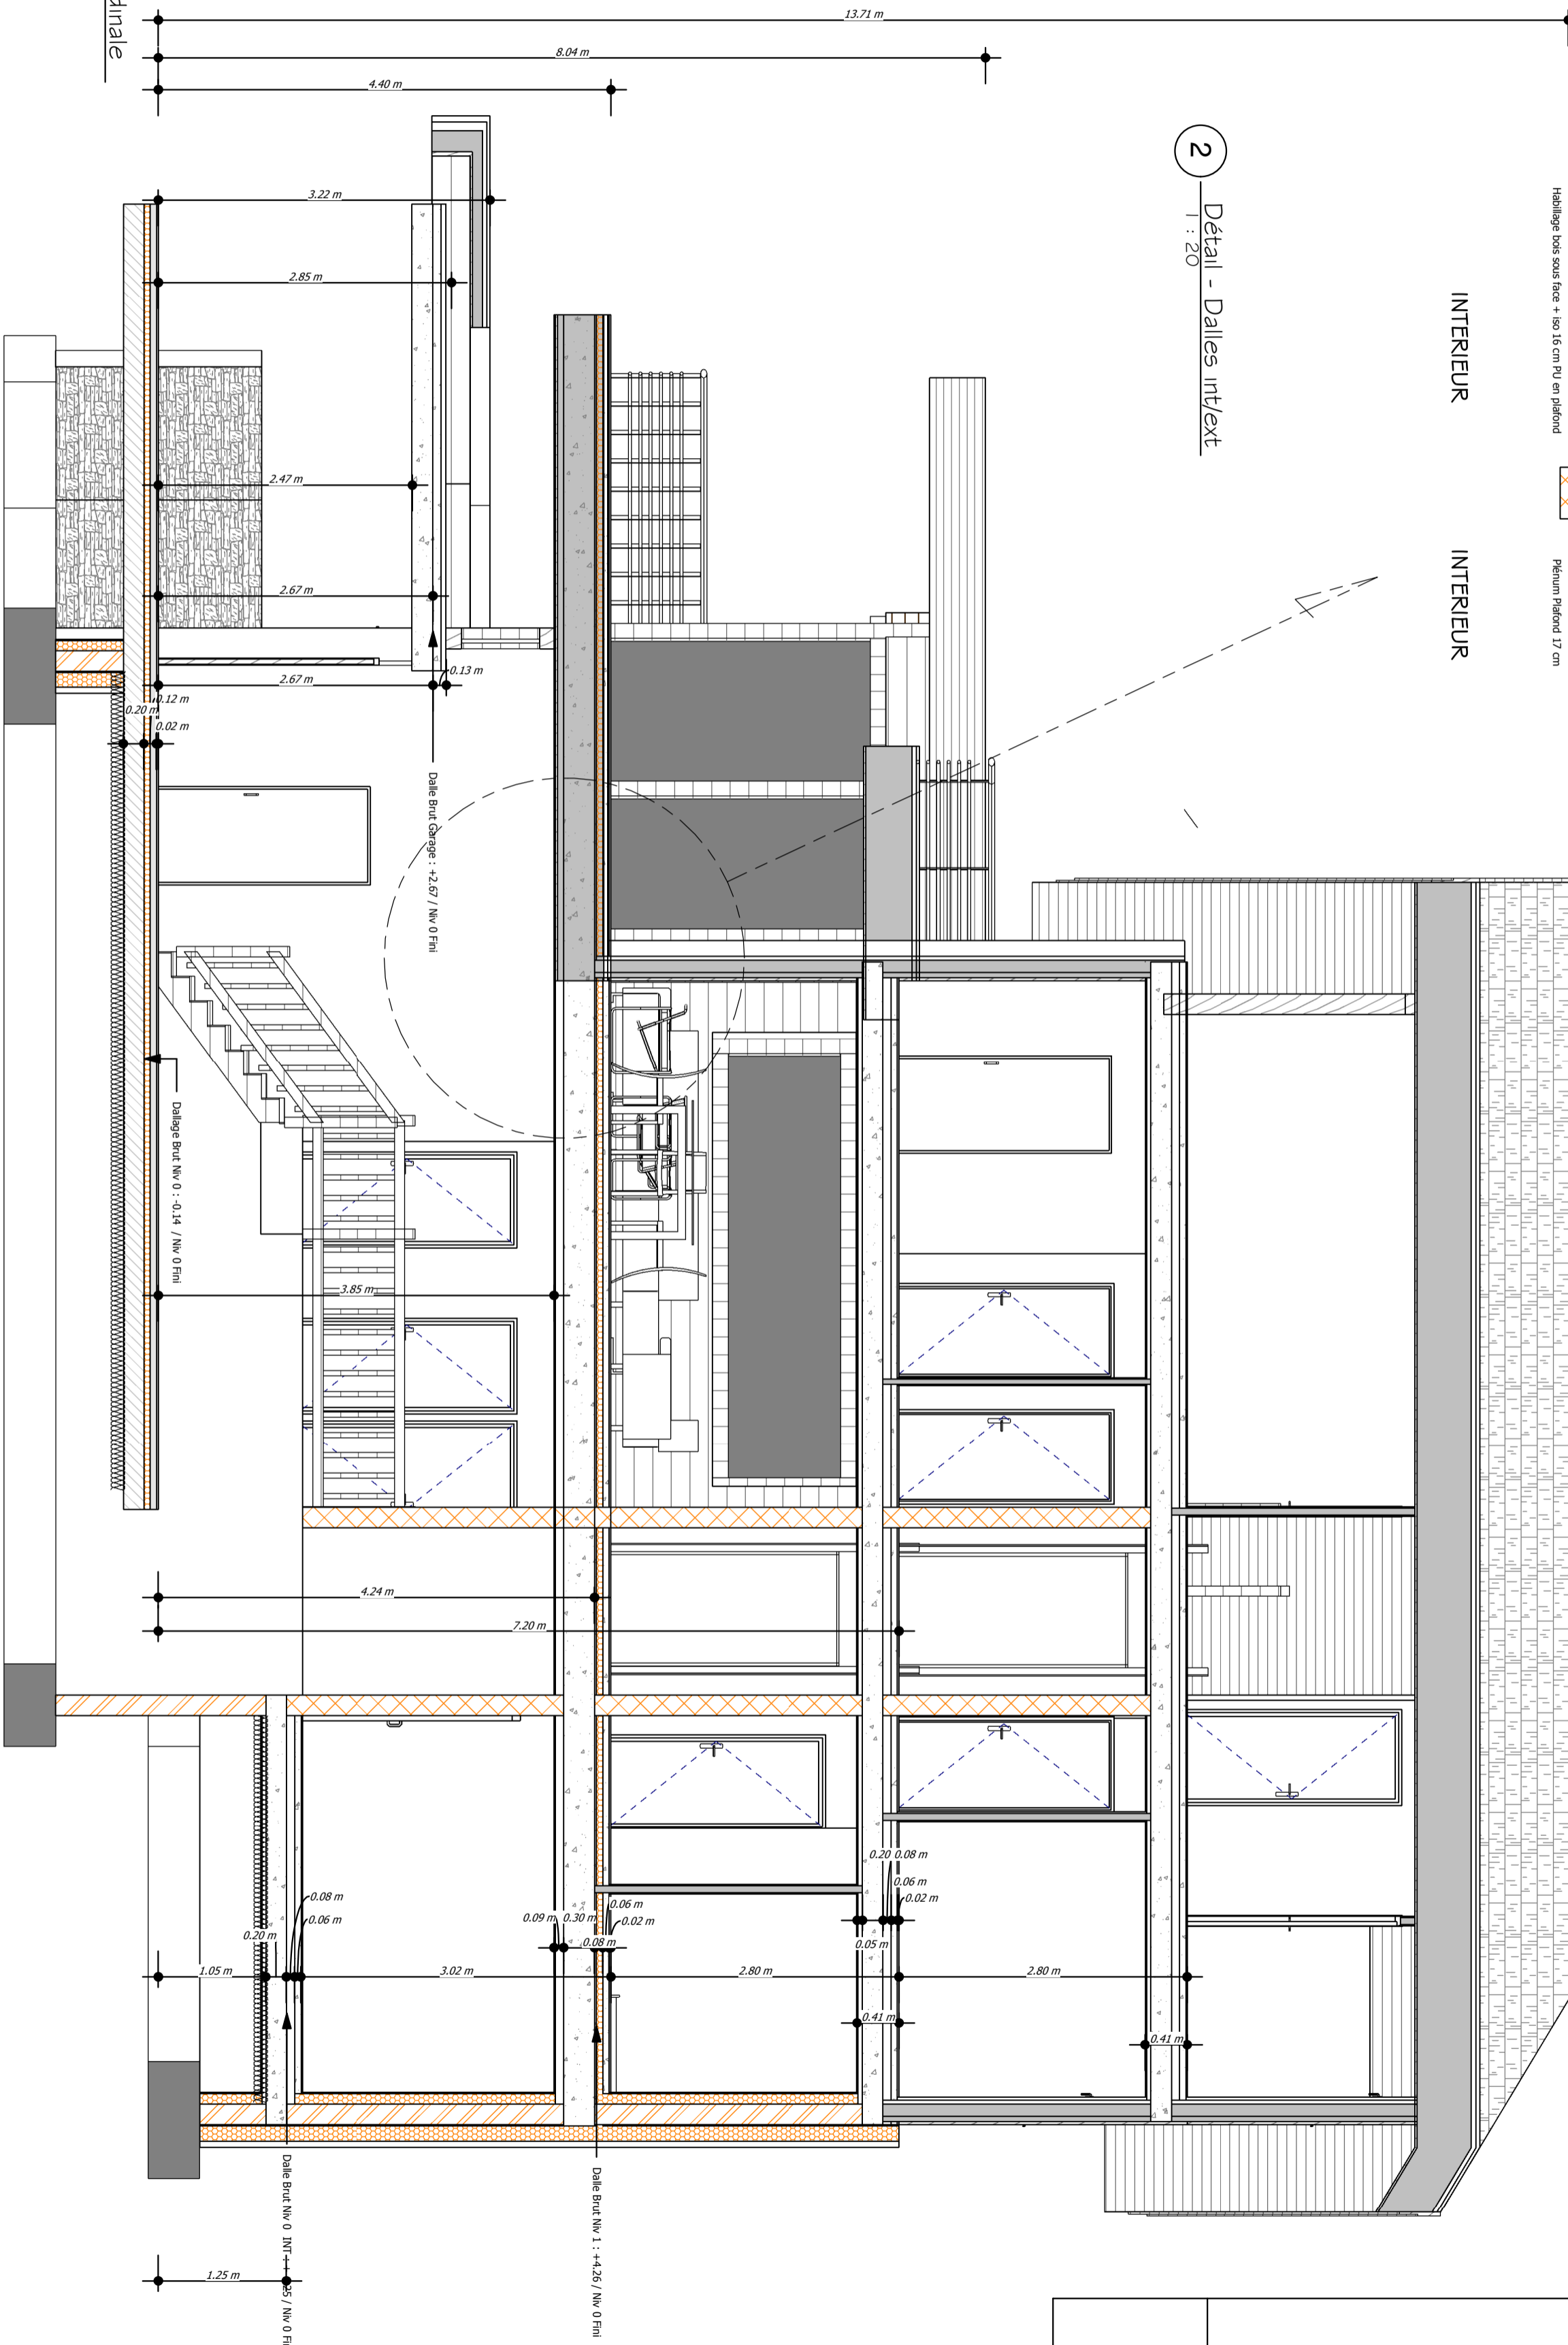

2 Détail - Dalles int/ext
1 : 20

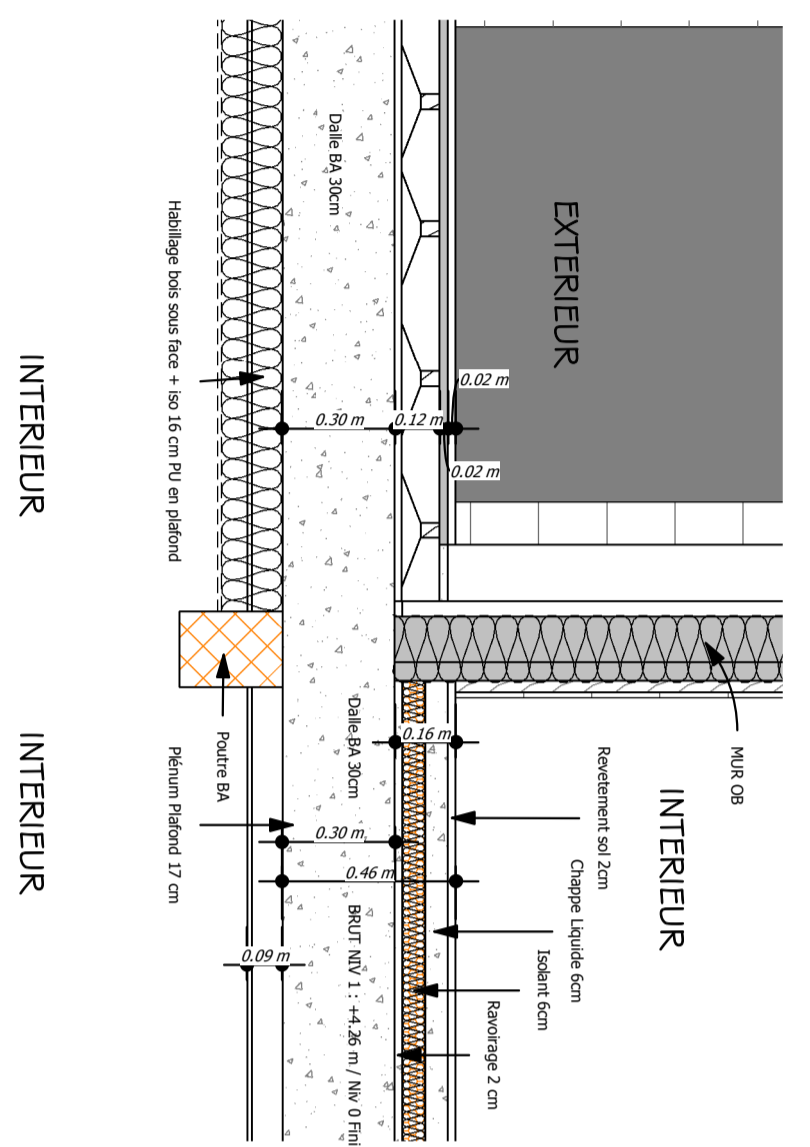

Chalet SCI COPIHUE - LOT 25


Coupe Longitudinale + détail dalle Int / Ext
Niv 1

04-016

A

16-10-2017


PRO

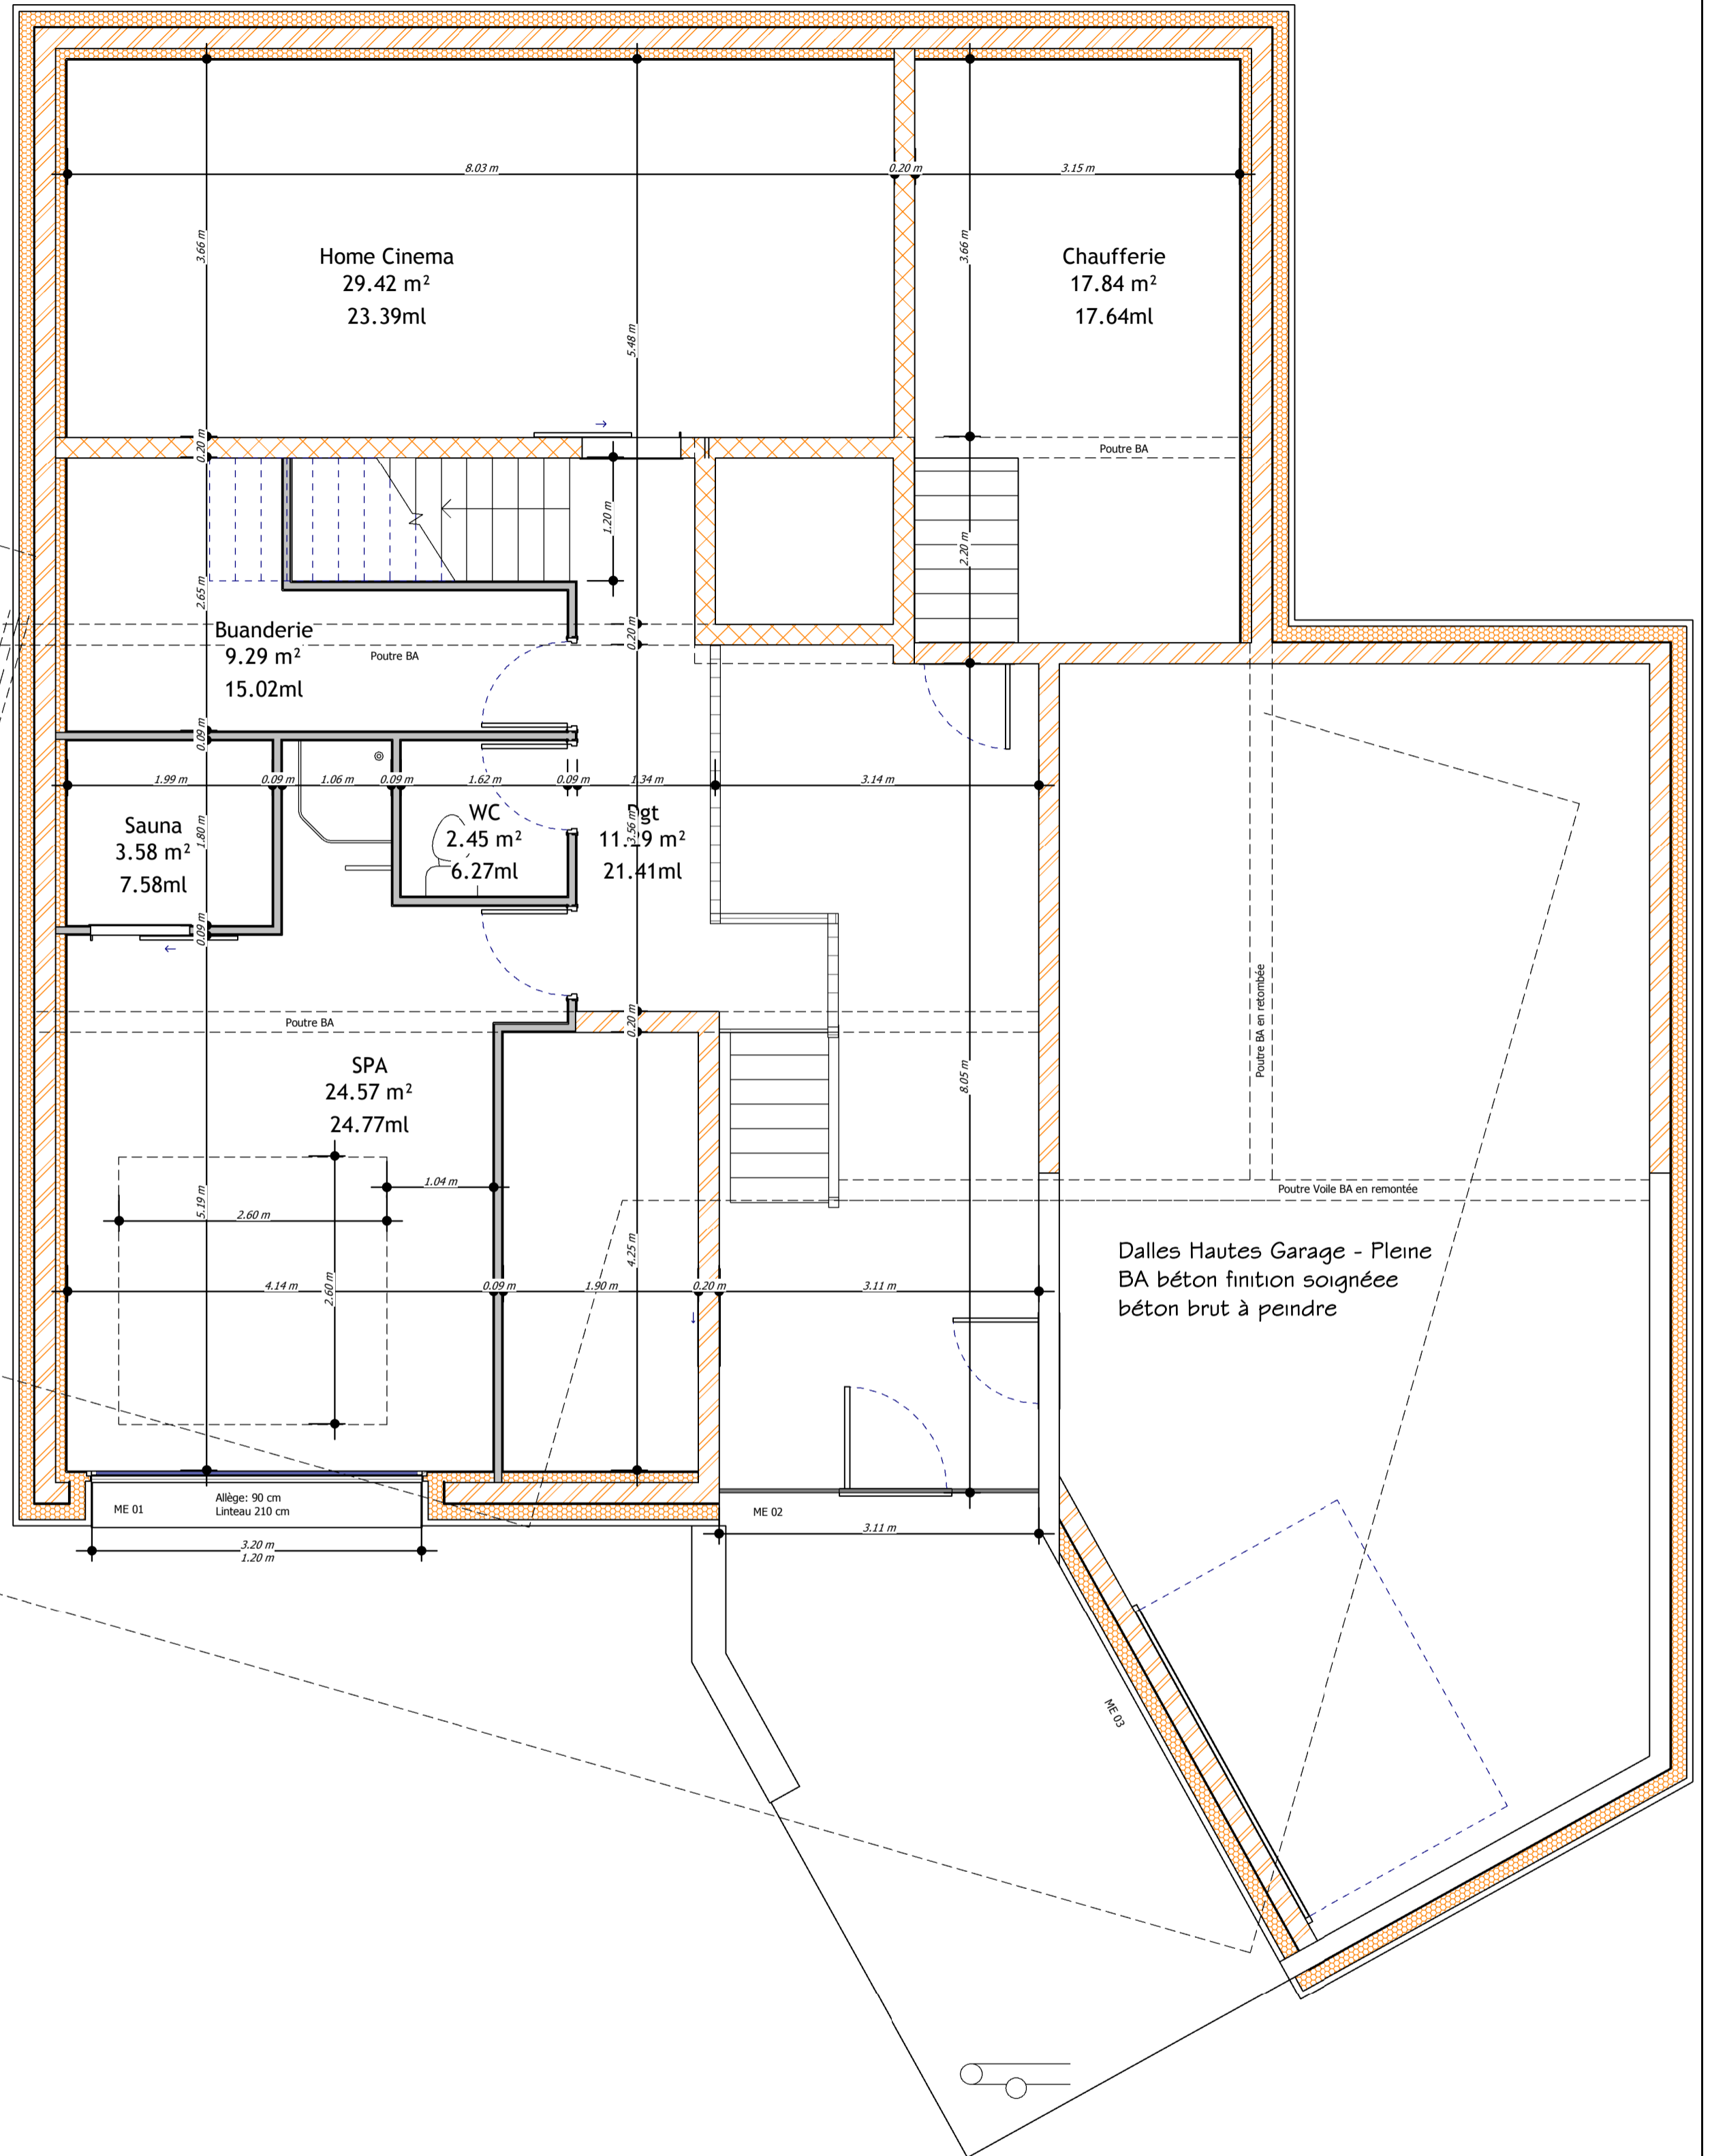

1 Niveau 0
1 : 50


		04-016
Niv 0		C
1 : 50		

16-10-2017 **PRO**

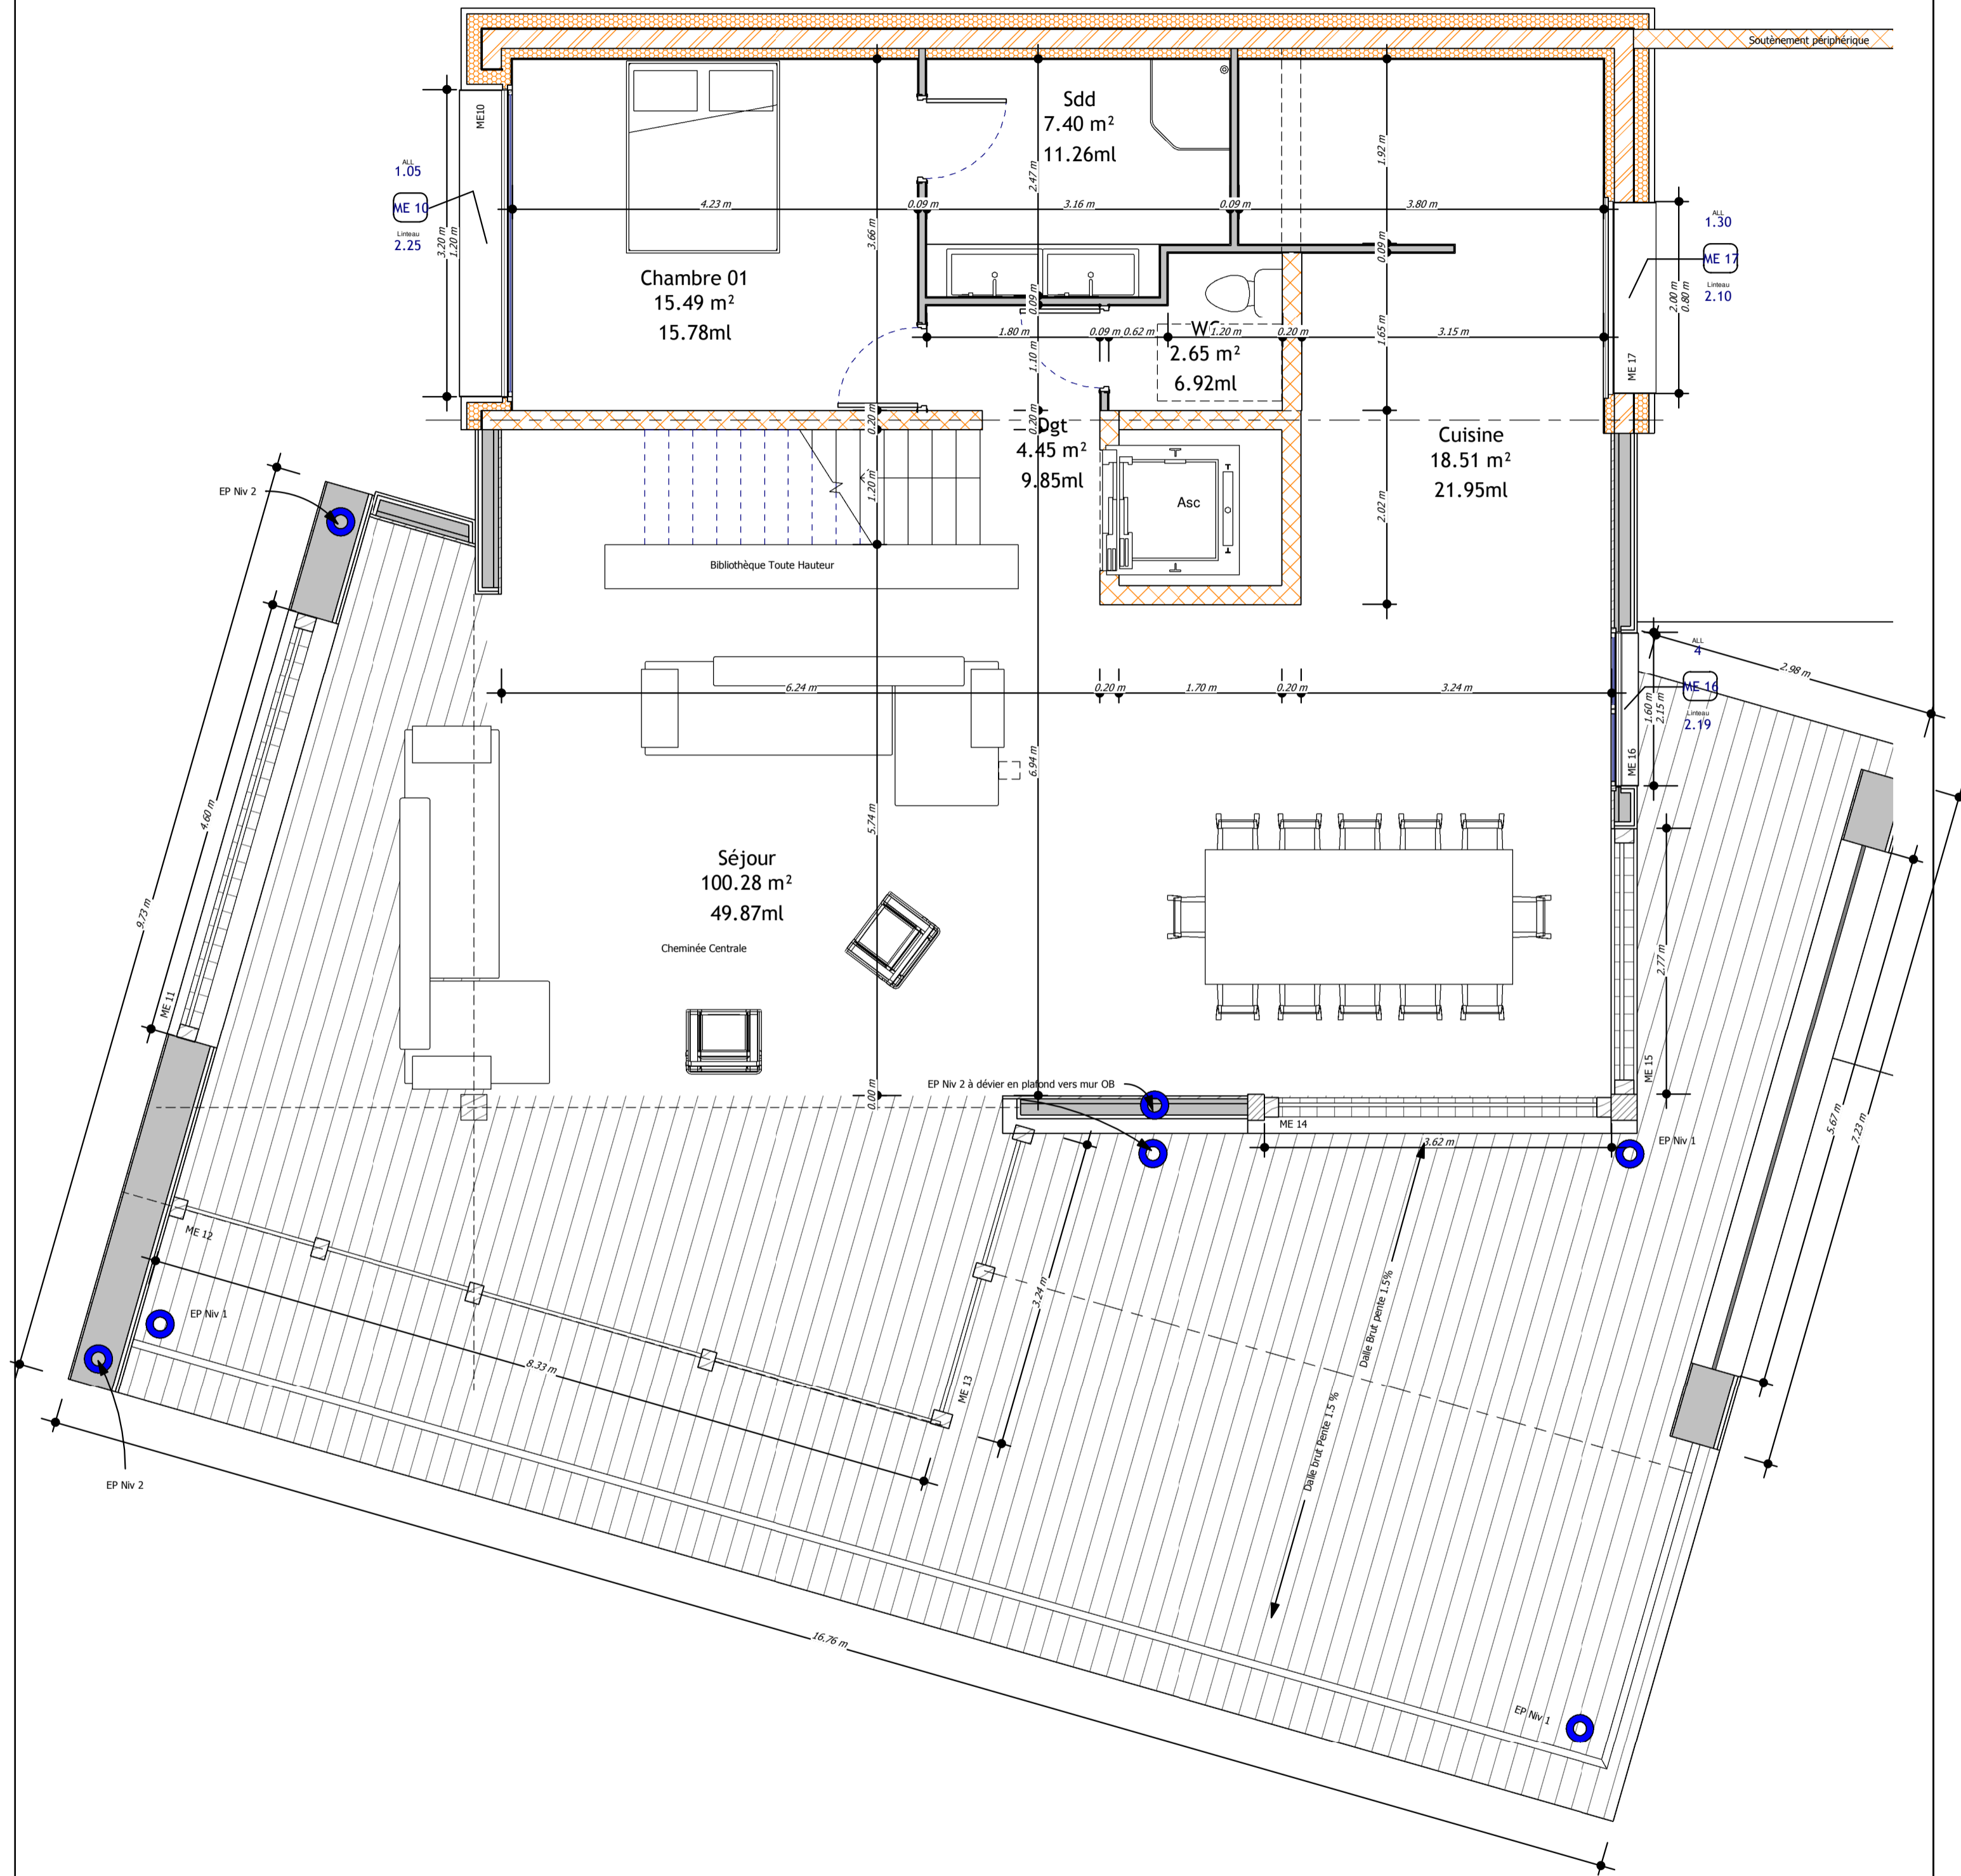

16-10-2017

PRO

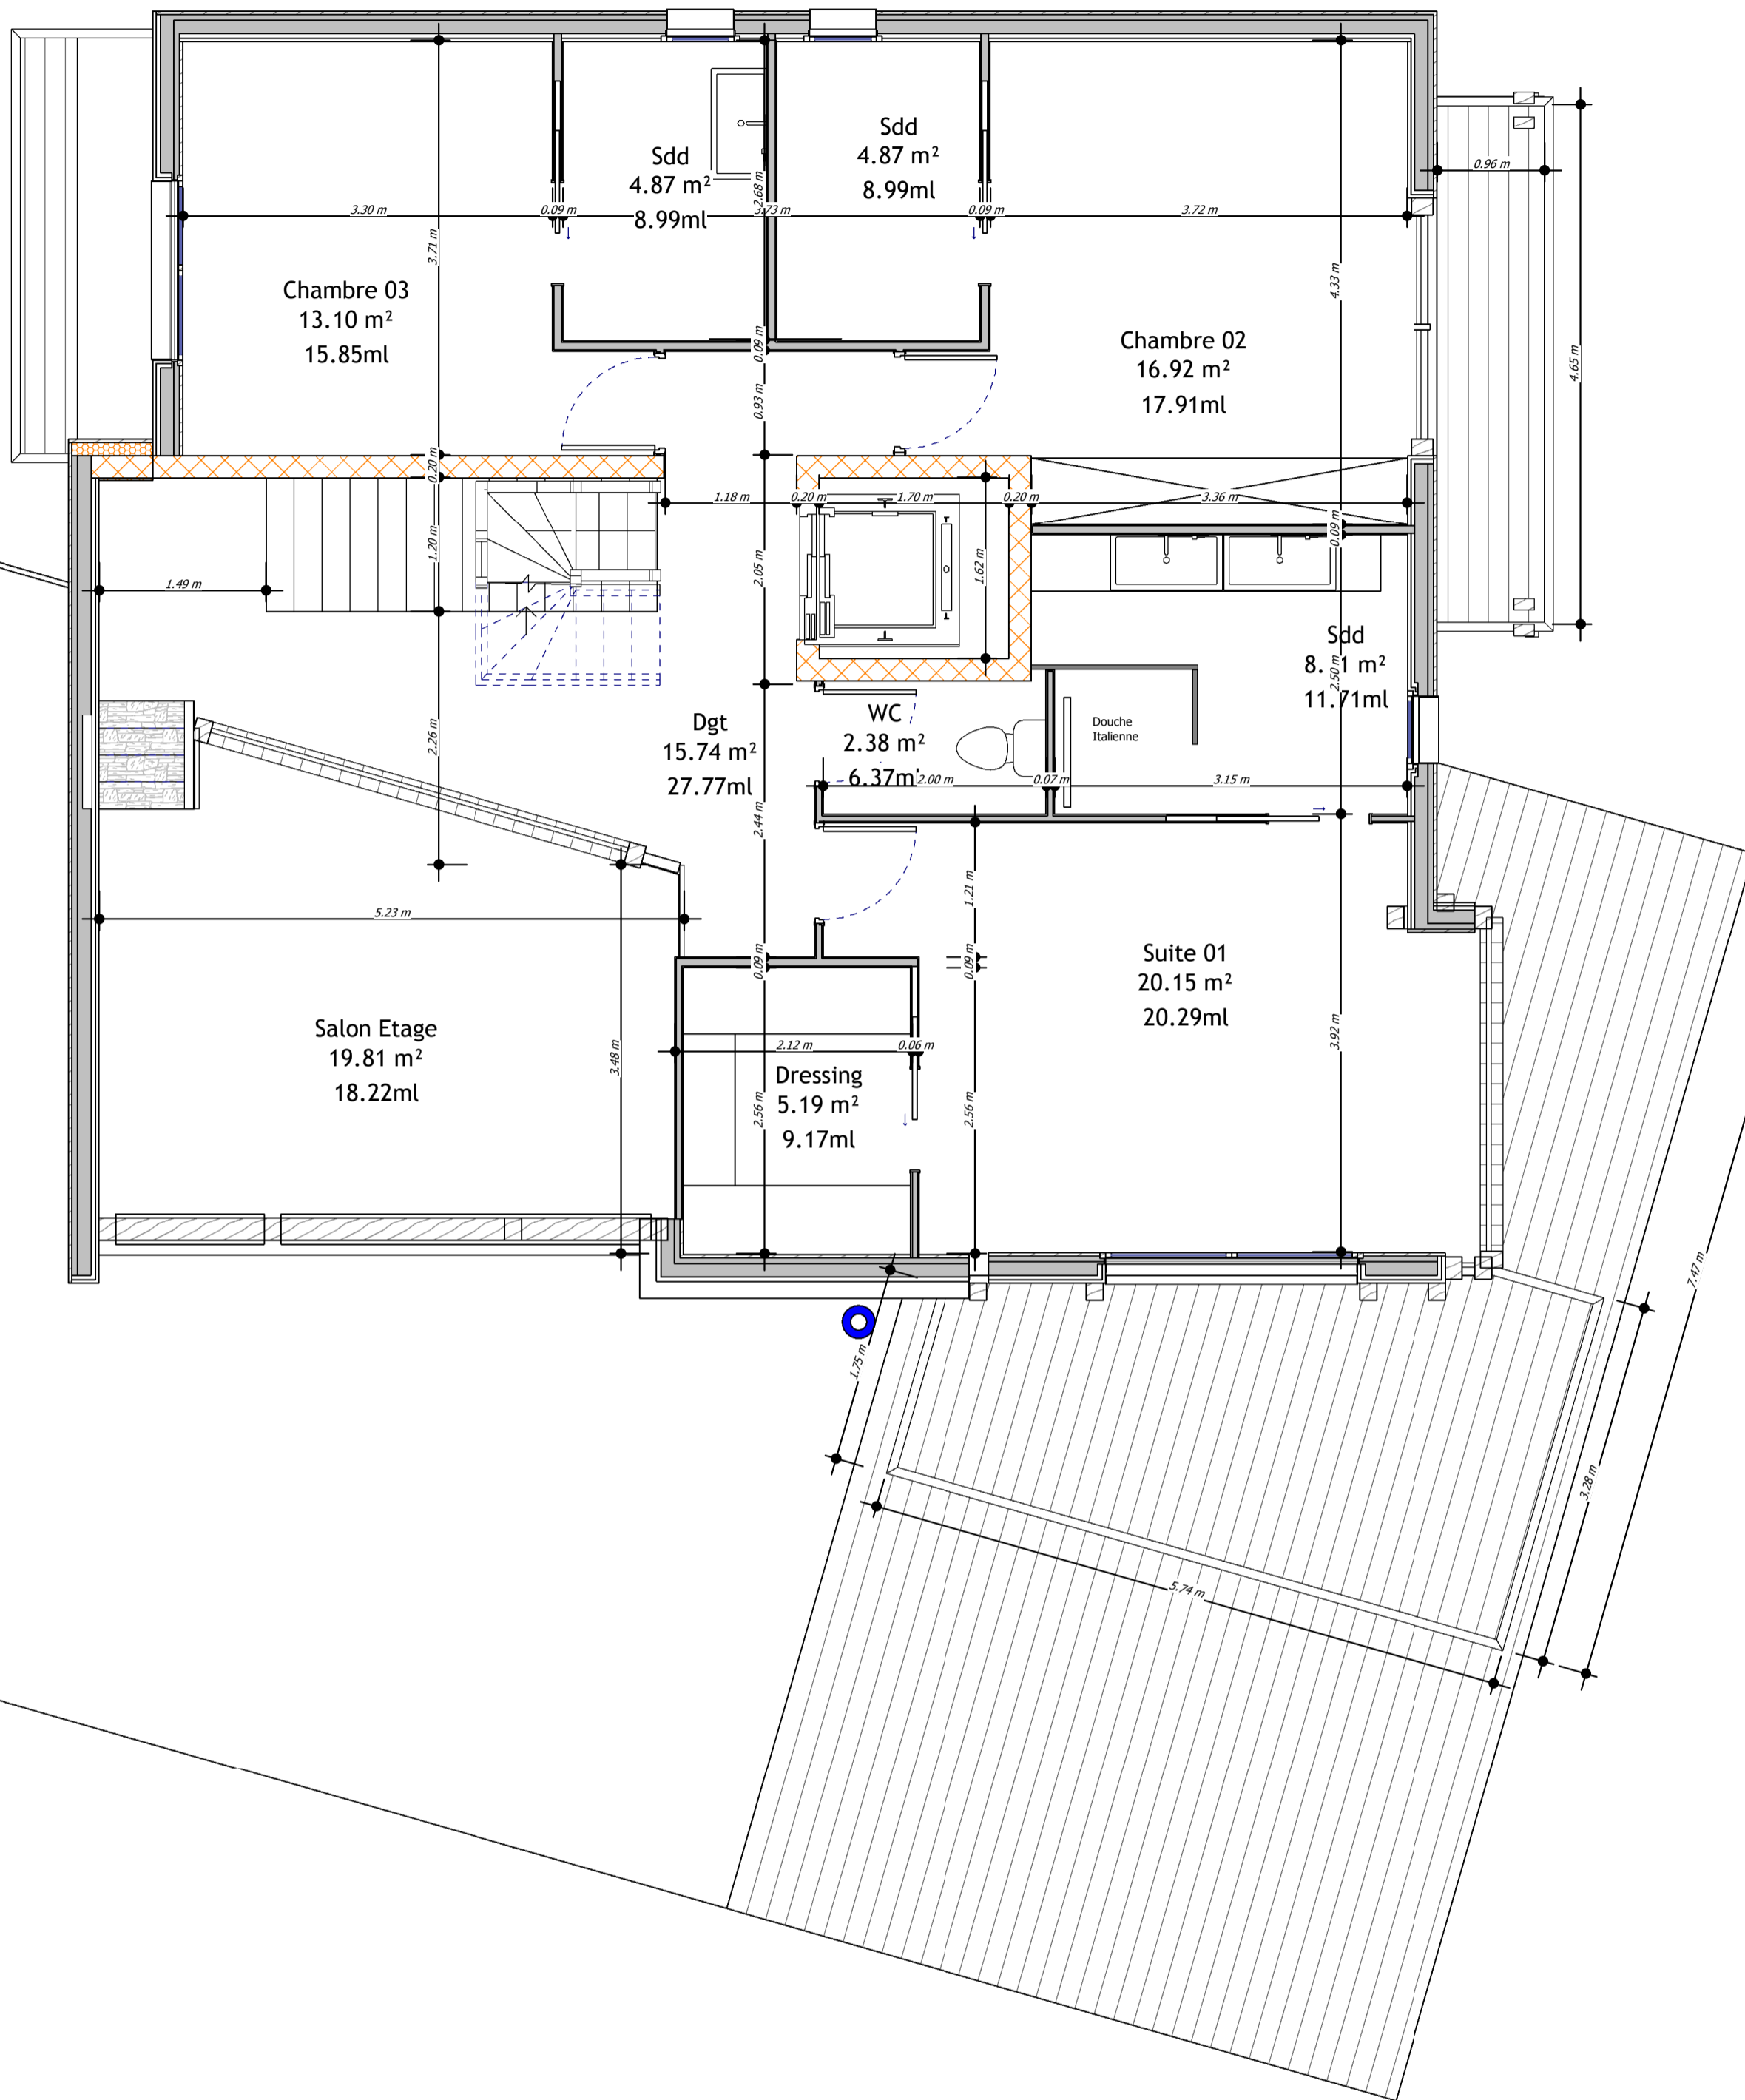


1 Niveau 2
1 : 50


		04-016
	Niv 2	E
	1 : 50	

16-10-2017


PRO

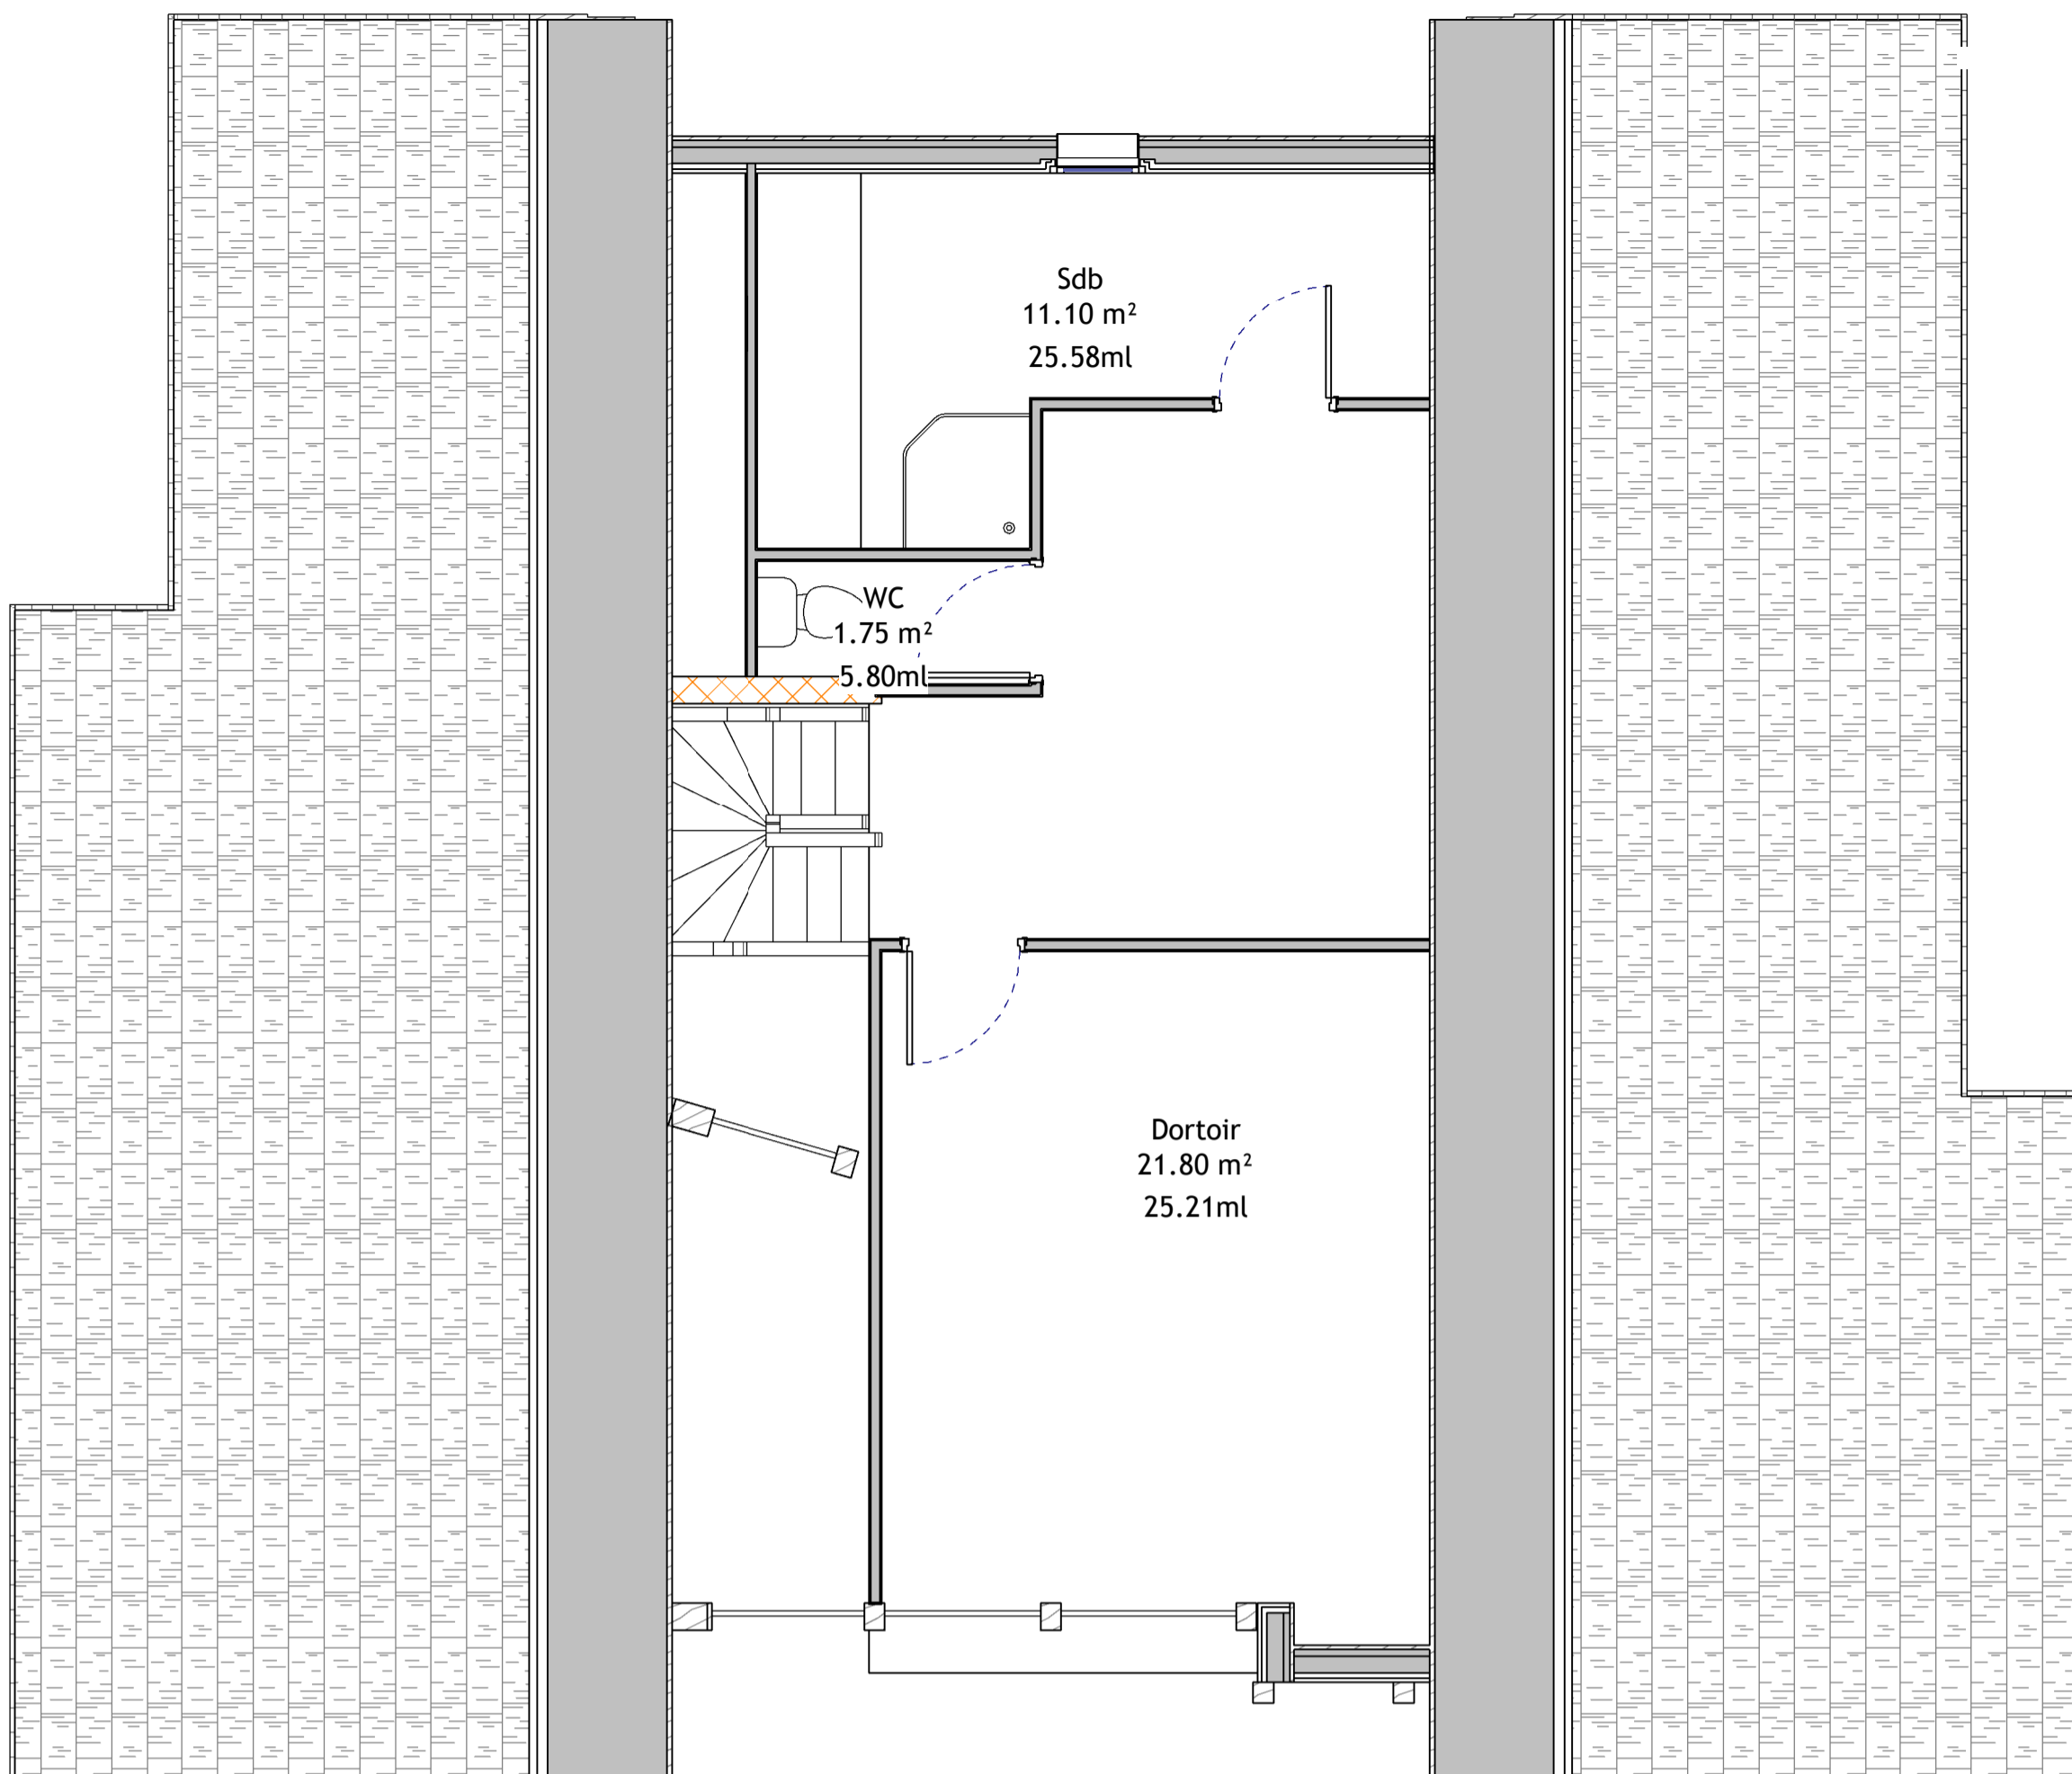

1 Niveau 3
1 : 50

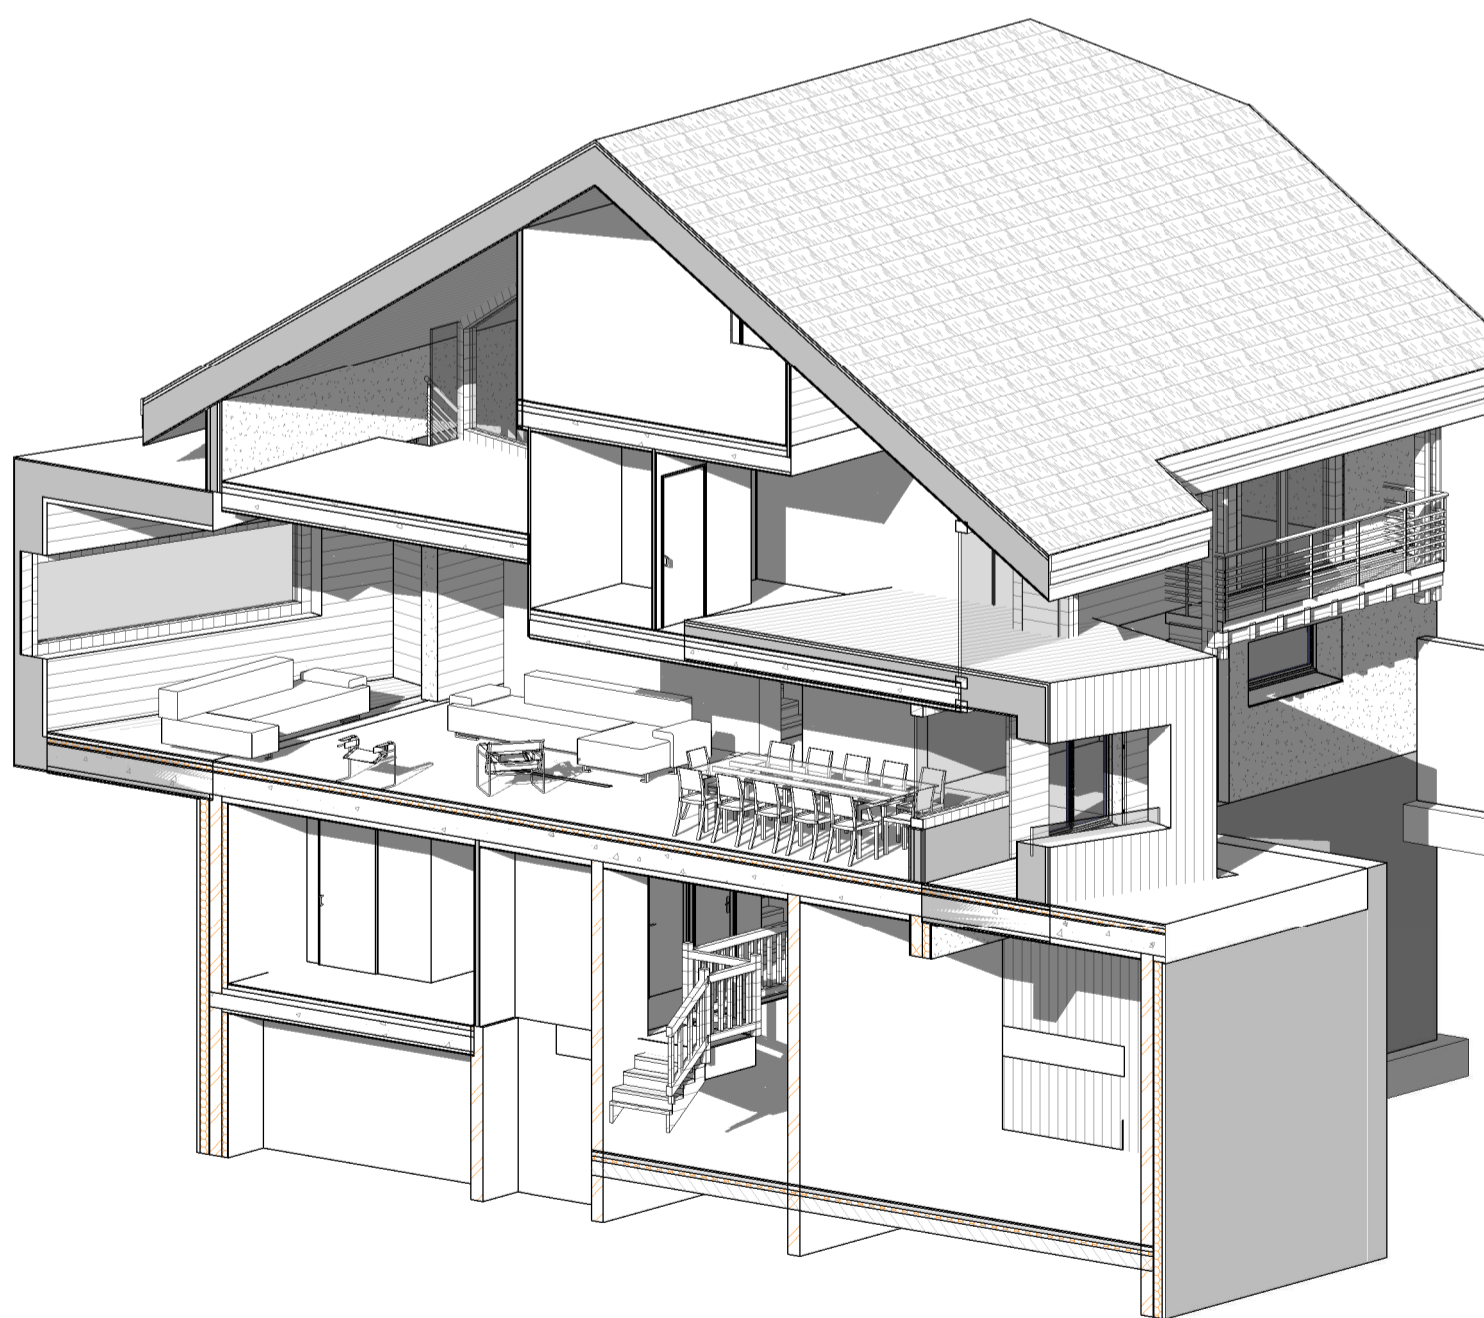

2 AXO COUPE 01

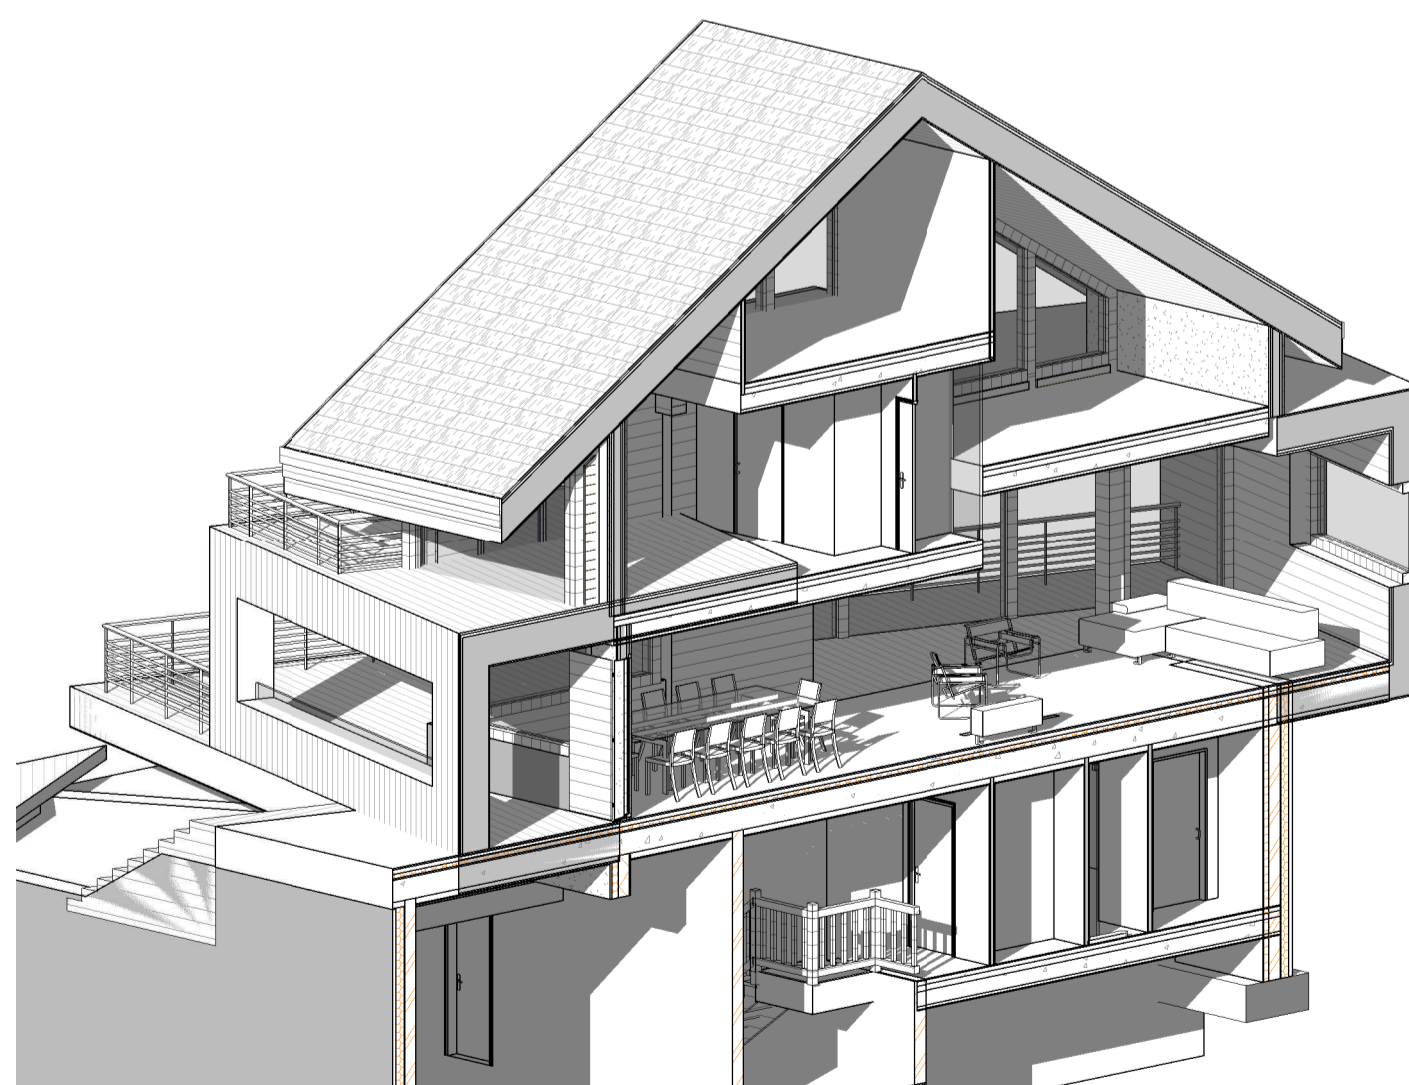

3 AXO COUPE 02