

49.04

46.31

45.99

43.04



42.71

39.54

37.16

37.25

coupe cc

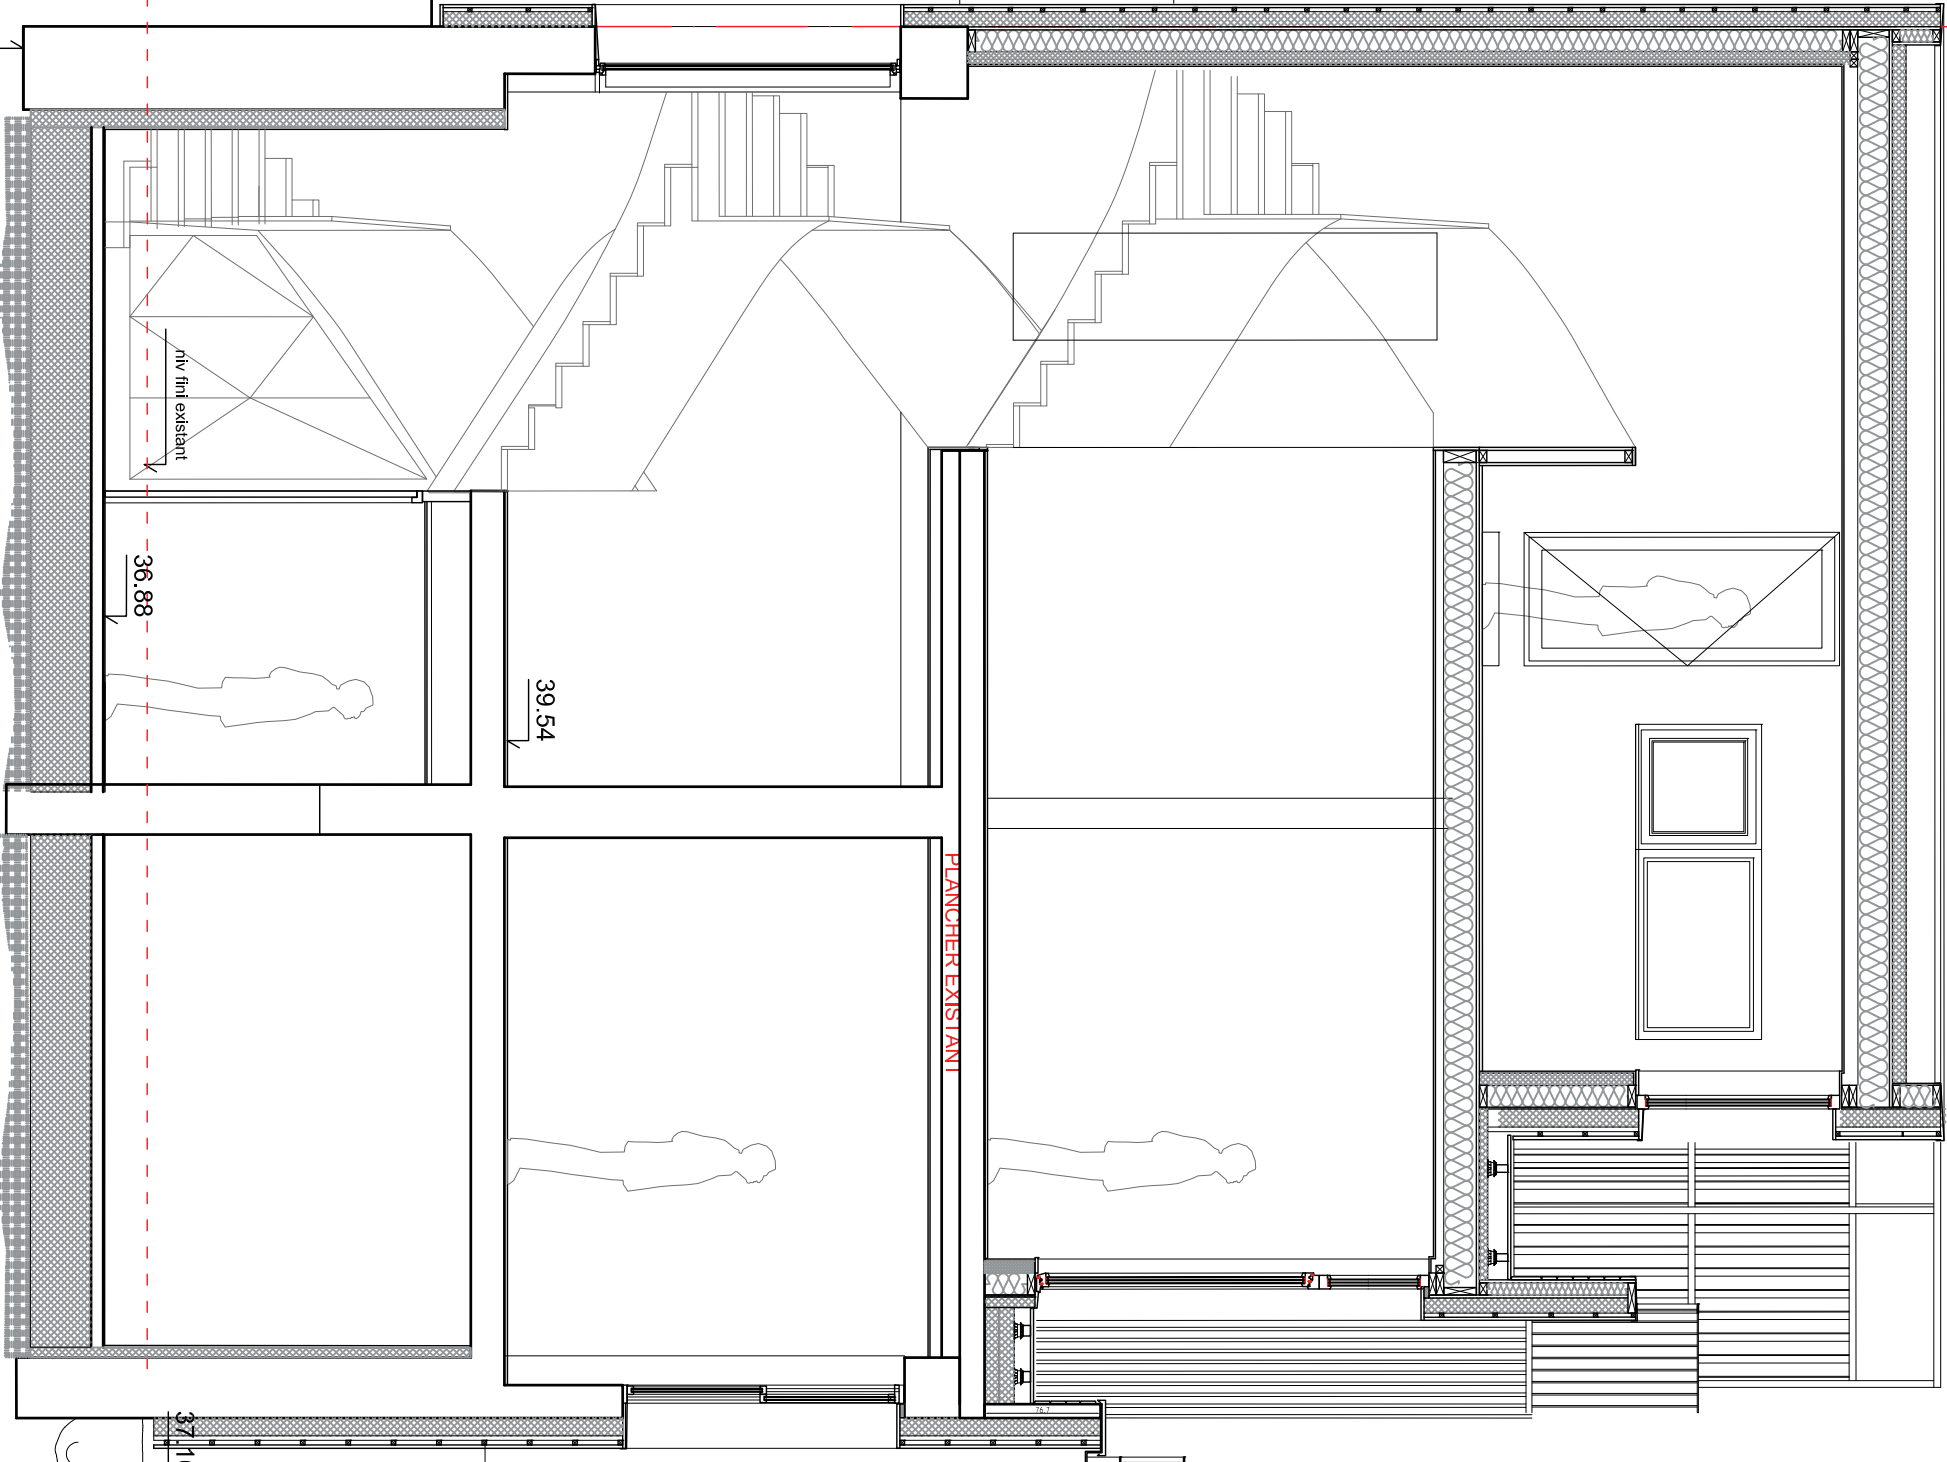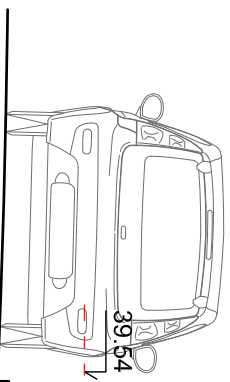

PLANCHER EXISTANT

niv fini existant

niv bas fondation constaté

39.54

36.88

37.16

