
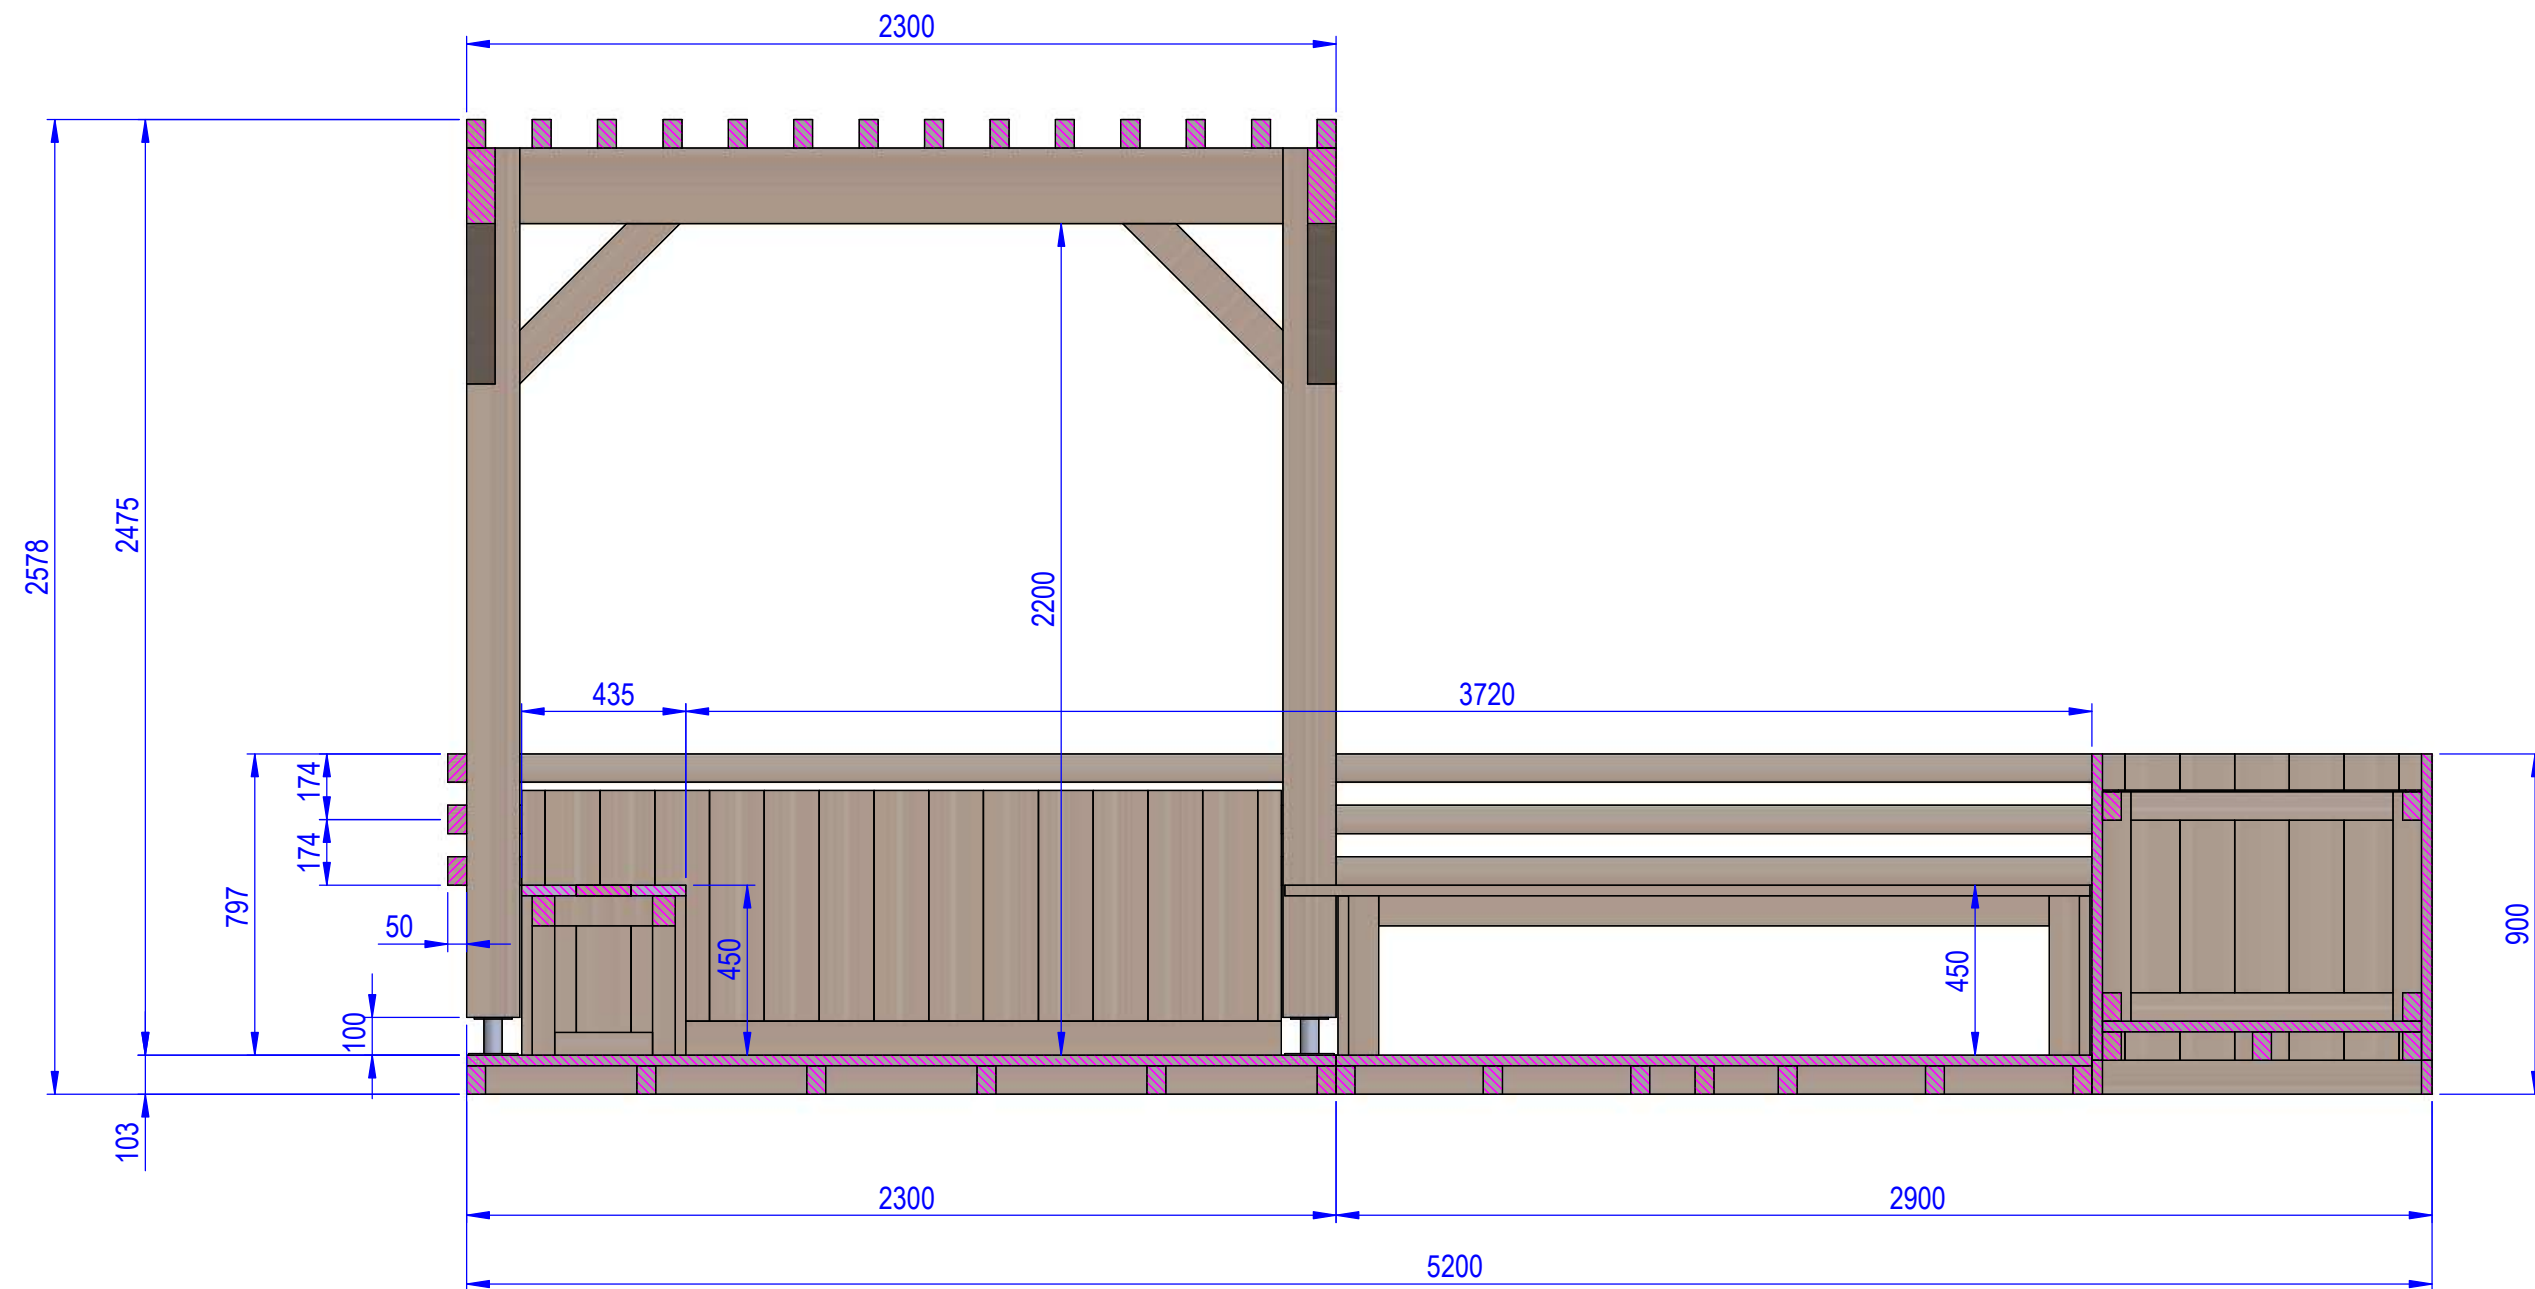



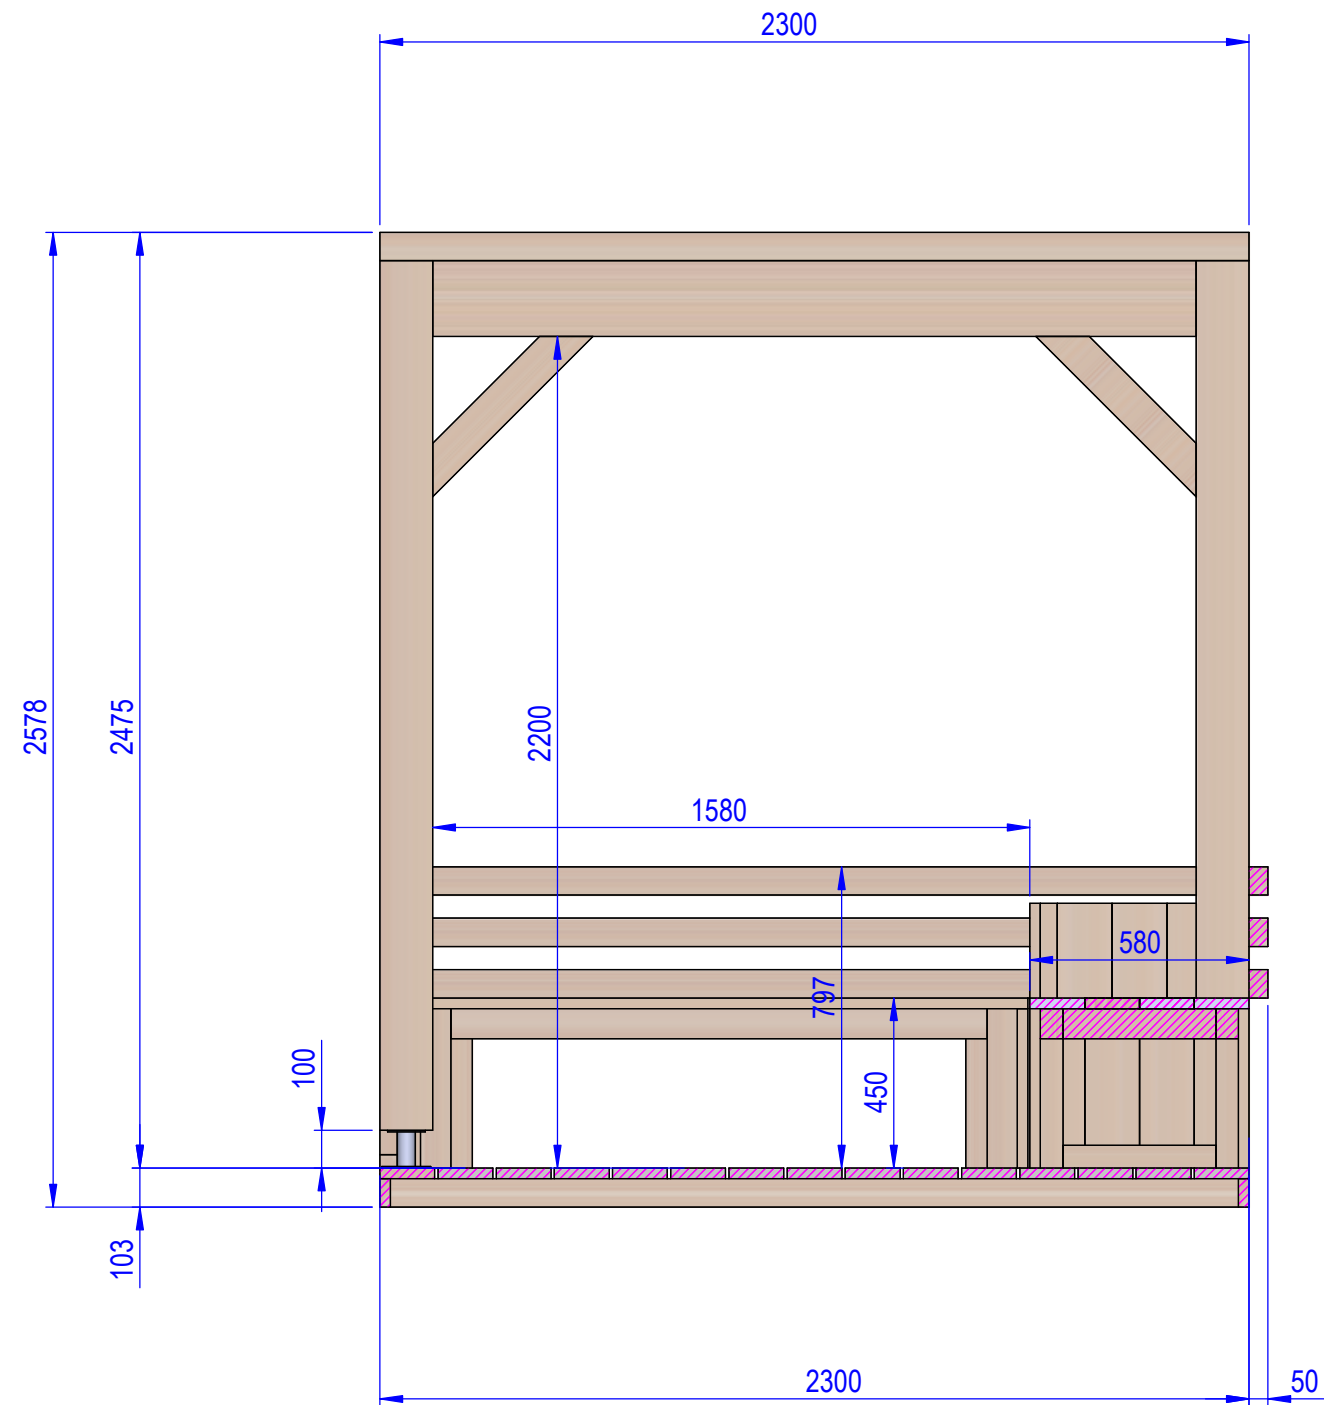
N°	DESCRIPTION	QTE
1	LRSY _ PARKINGS DAY _ Platelage 2300X2000mm	1
2	LRSY _ PARKINGS DAY _ Platelage 2300x2300mm	1
3	LRSY _ PARKINGS DAY _ Pergola 2300x2300mm	1
4	LRSY _ PARKINGS DAY _ Jardiniere 580x2010mm-ht700 mm	1
5	LRSY _ PARKINGS DAY _ Jardiniere 900x2300mm-ht900 mm	1
6	LRSY _ PARKINGS DAY _ Banc simple (BS) 435x1635mm-ht450mm	1
7	LRSY _ PARKINGS DAY _ Banc simple (BS) 580x1990mm-ht450mm	1
8	LRSY _ PARKINGS DAY _ Cloison ajourée 900x2200mm	1

Indice	Date	Modifications


	PROJET:	LRSY _ Aménagement rue Clémenceau		
	PLAN:	MS1 - PARKINGS DAY _ Vue en plan module		
	REF. CHANTIER:	C17079	PHASE:	PROTO
	N° PLAN:	01	FORMAT:	A3
	DATE:	06/05/2021	ECH:	1/20




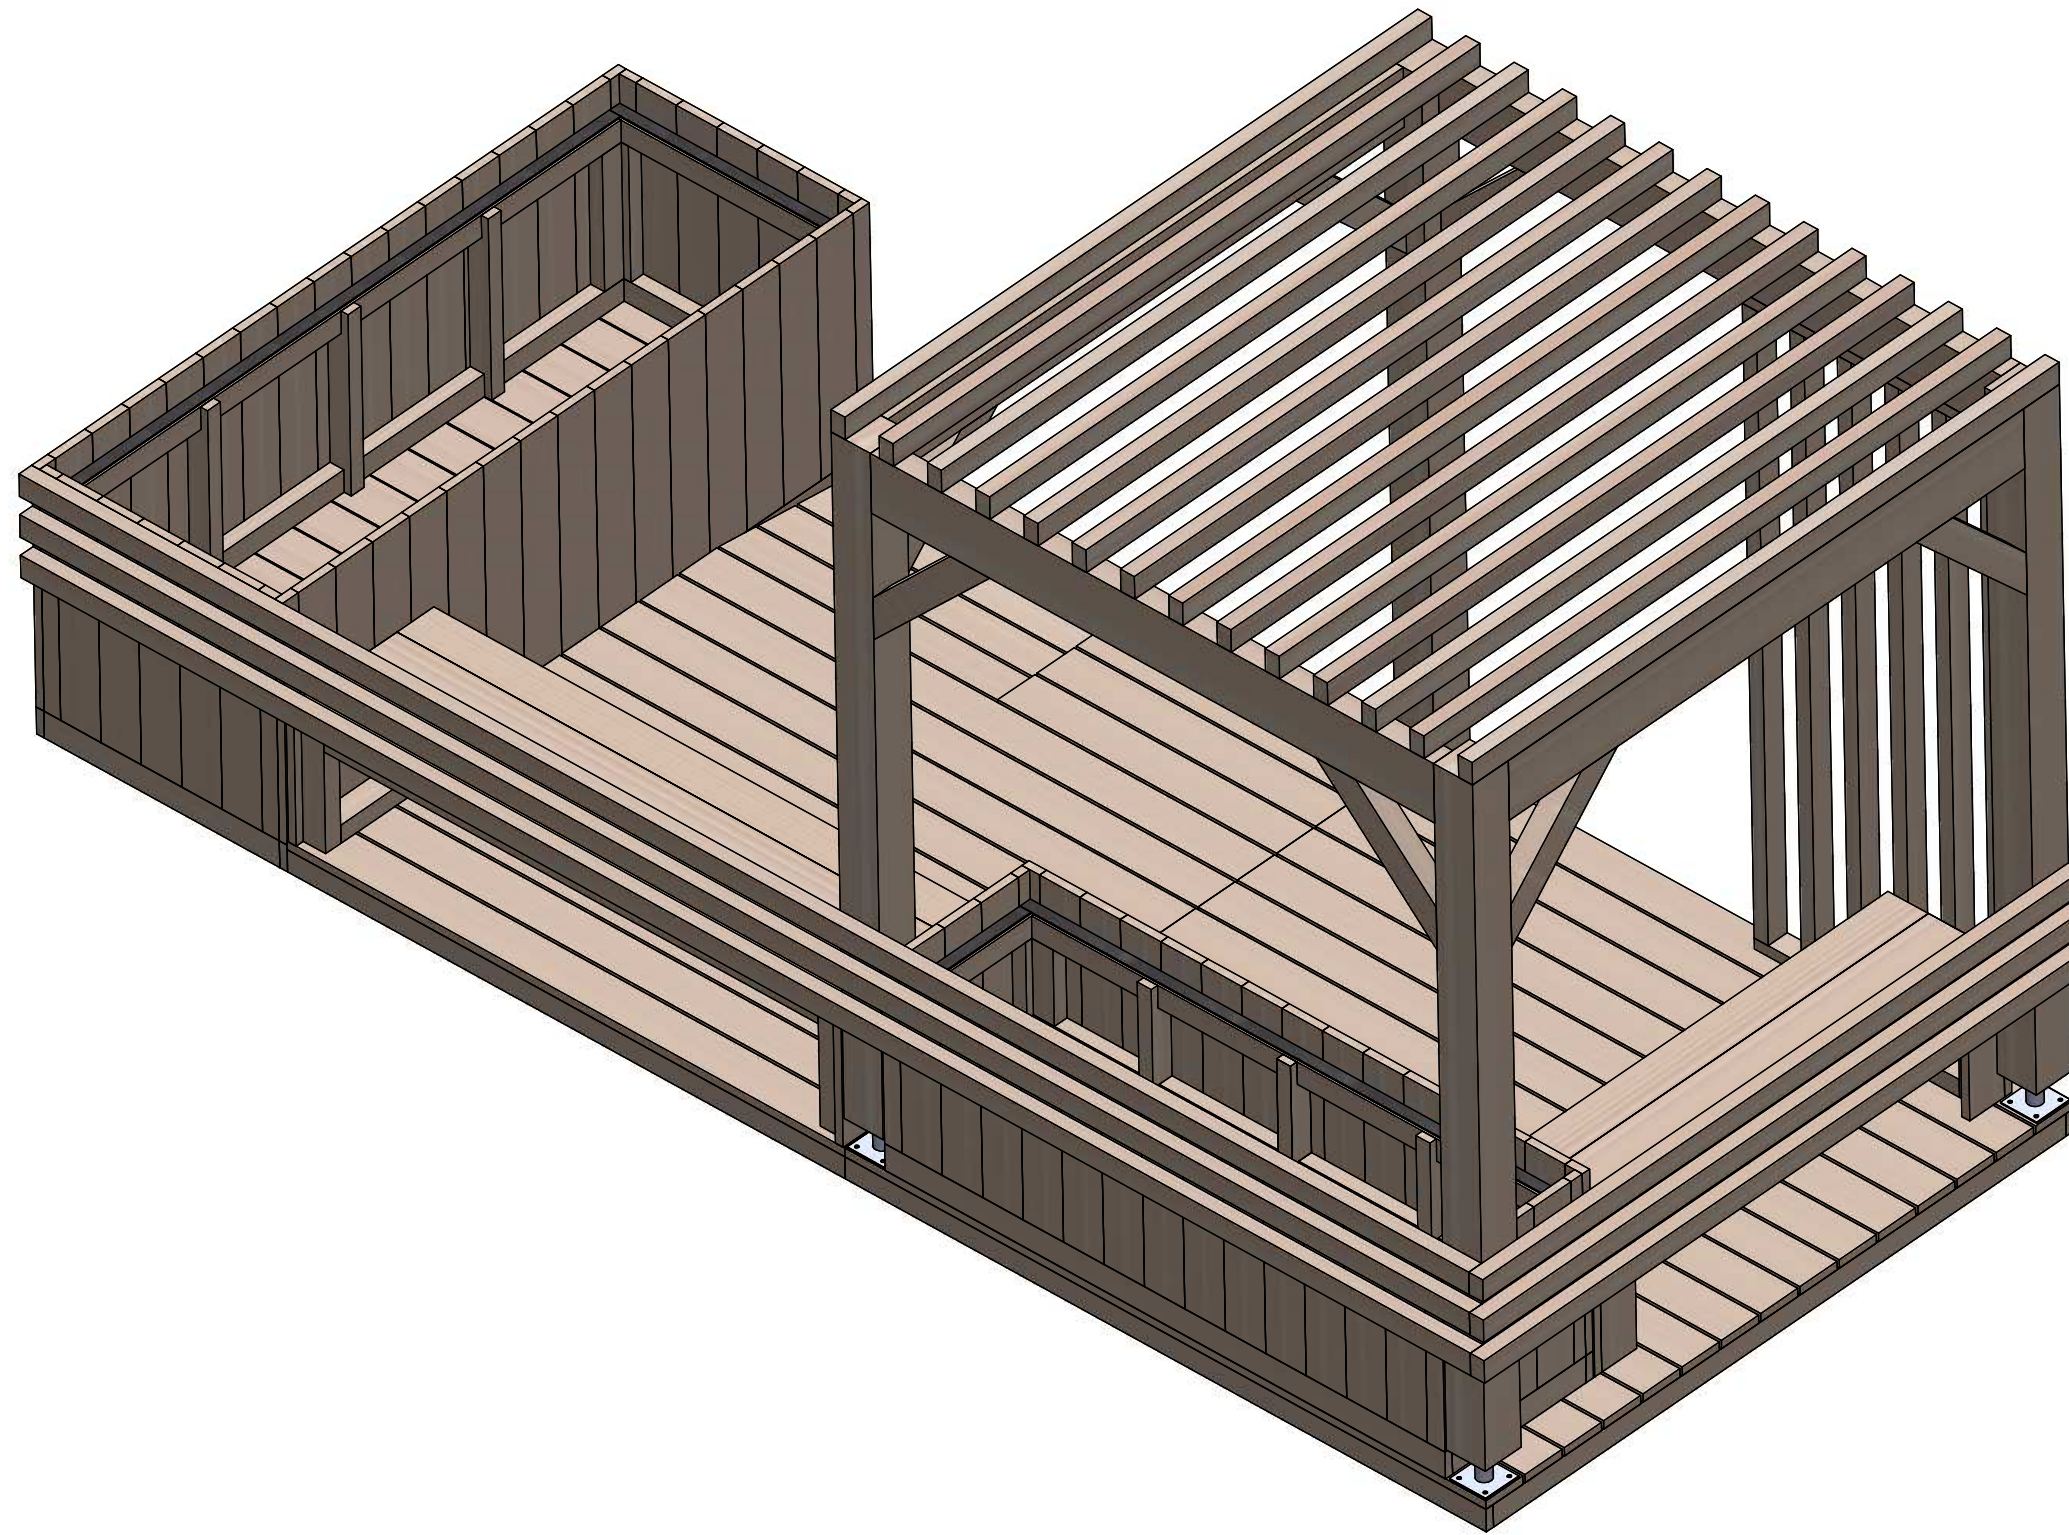
Indice	Date	Modifications	PROJET:		REF. CHANTIER:	PHASE:
			LRSY _ Aménagement rue Clémenceau		C17079	PROTO
					N° PLAN:	02
			PLAN: MS1 - PARKINGS DAY _ Coupe AA		DATE:	06/05/2021
					ECH:	1/20



Indice	Date	Modifications				
			PROJET:	LRSY _ Aménagement rue Clémenceau		
			PLAN:	MS1 - PARKINGS DAY _ Coupe BB		
			REF. CHANTIER:	C17079	PHASE:	PROTO
			N° PLAN:	03	FORMAT:	A3
			DATE:	06/05/2021	ECH:	1/20
			IND: —			

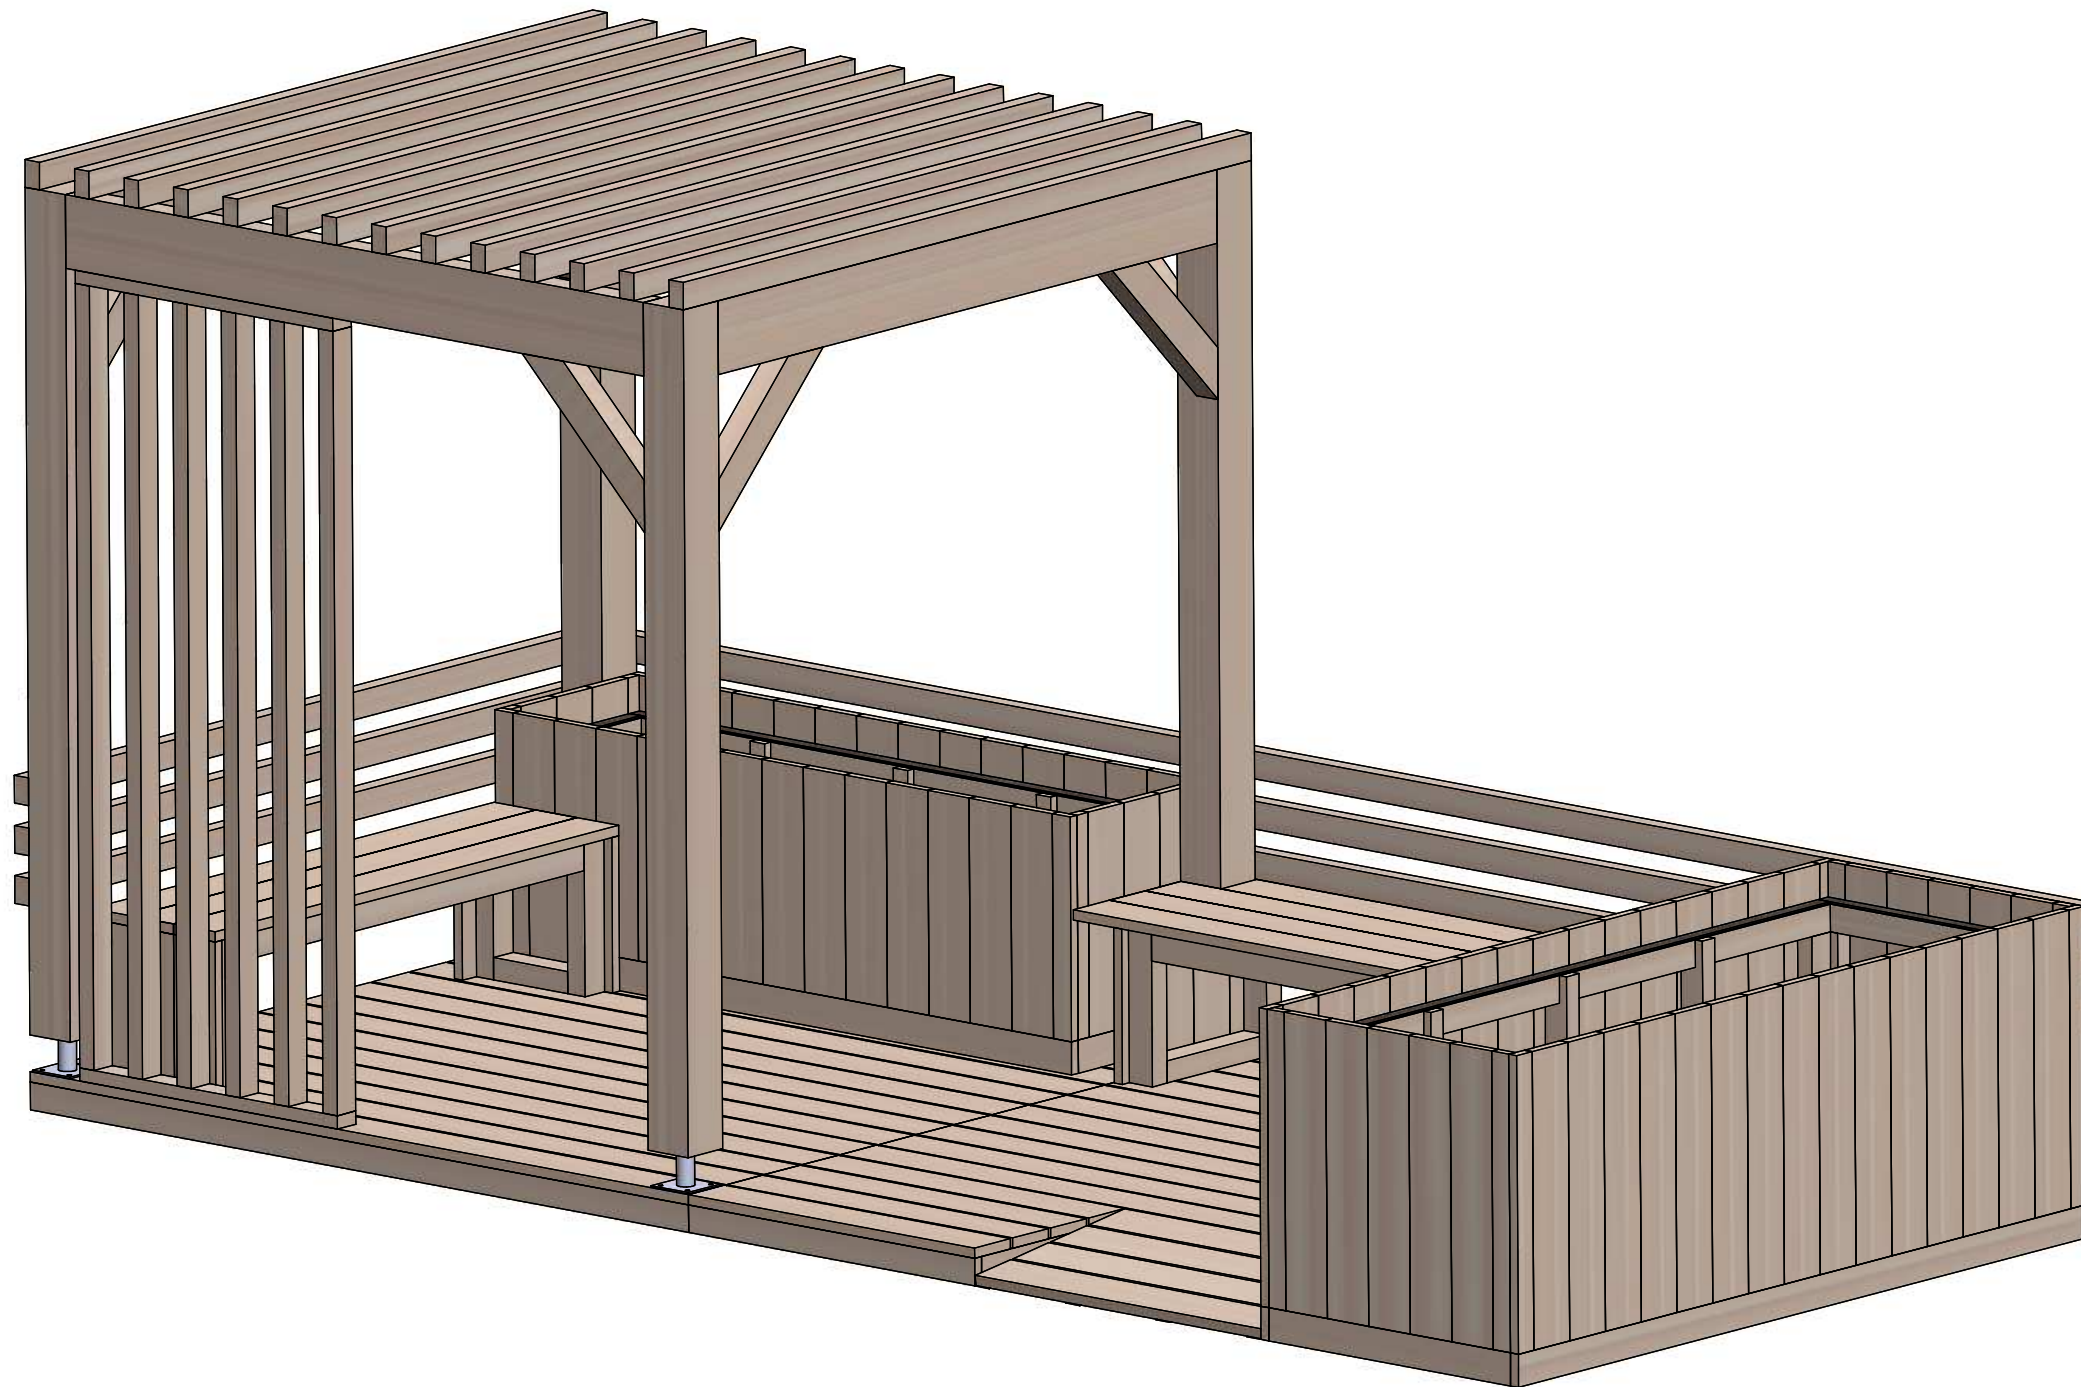

Indice	Date	Modifications			
			PROJET:	REF. CHANTIER:	PHASE:
			LRSY _ Aménagement rue Clémenceau		C17079
			PLAN:	N° PLAN:	FORMAT:
			MS1 - PARKINGS DAY _ Vue 3D	04	A3
				DATE:	ECH:
				06/05/2021	1/20
					—



Indice	Date	Modifications				
			PROJET:	LRSY _ Aménagement rue Clémenceau		
			PLAN:	MS1 - PARKINGS DAY _ Vue 3D		
			REF. CHANTIER:	C17079	PHASE:	PROTO
			N° PLAN:	05	FORMAT:	A3
			DATE:	06/05/2021	ECH:	1/20
			IND: —			