


PLAN MASSE ech 1/200

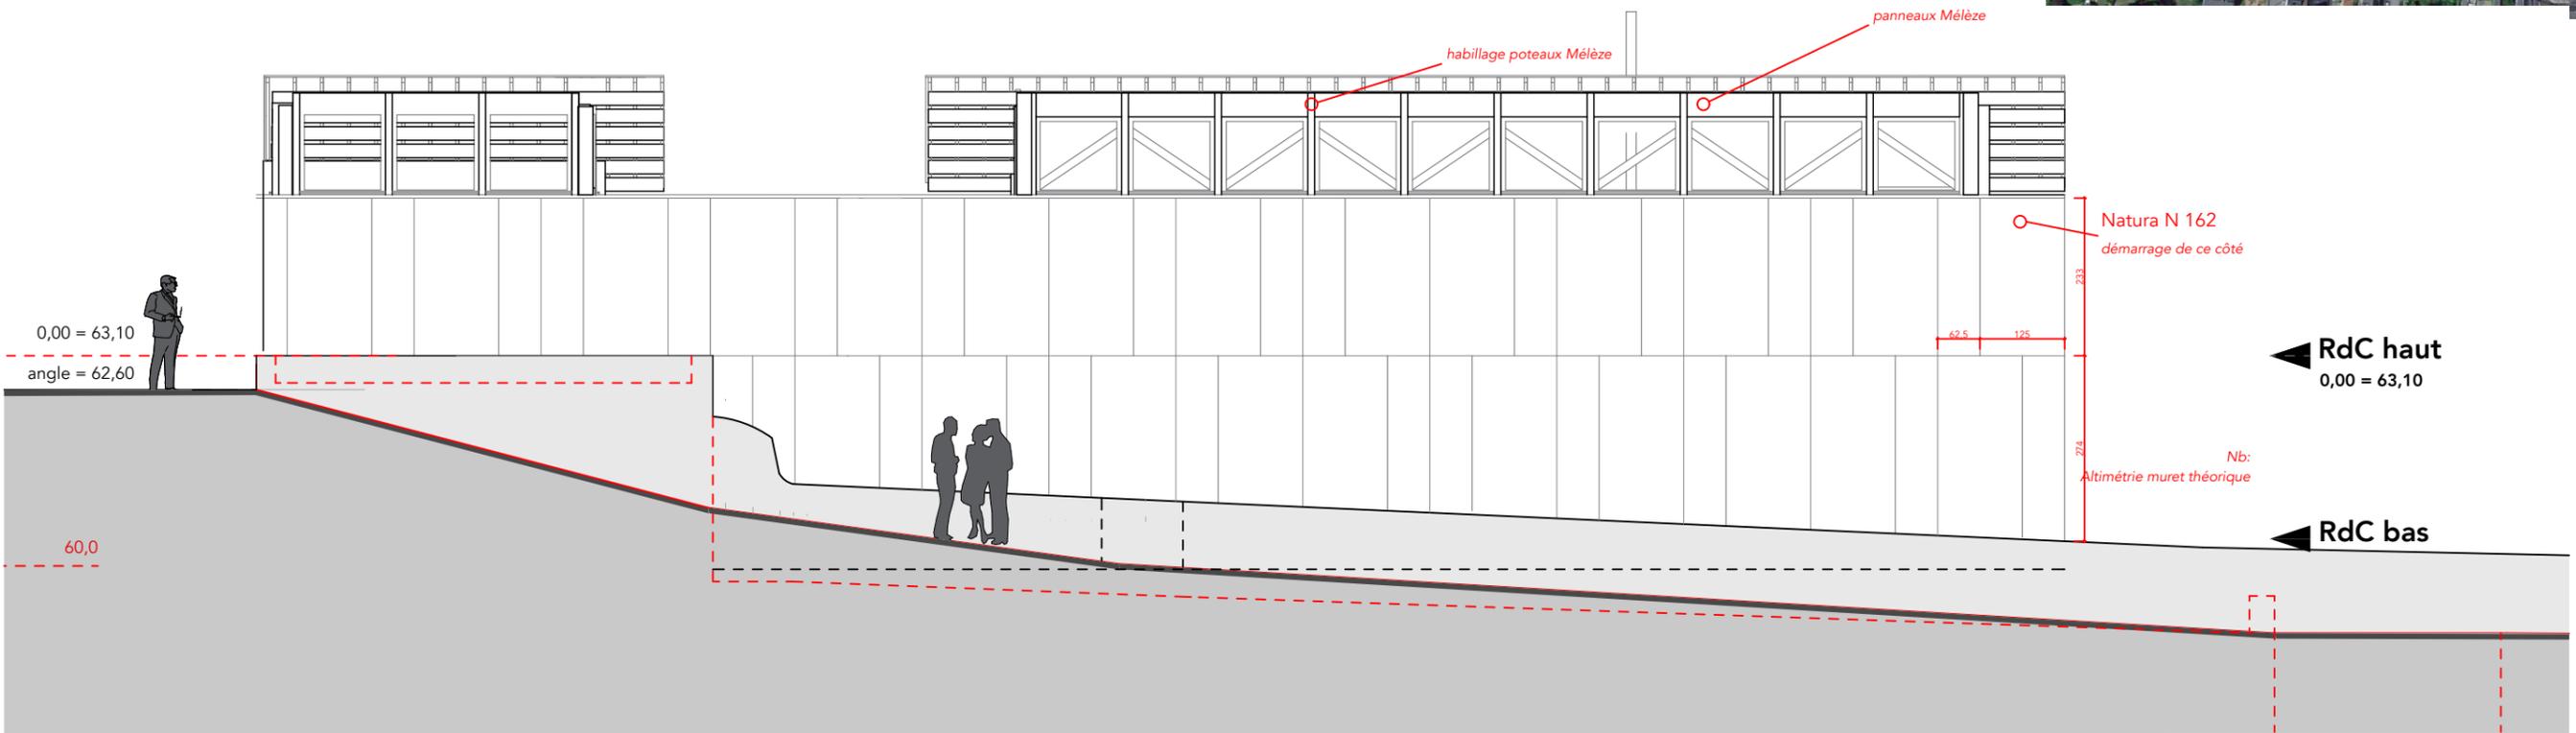

NORD ech 1/100