


COUPE AA

1:50

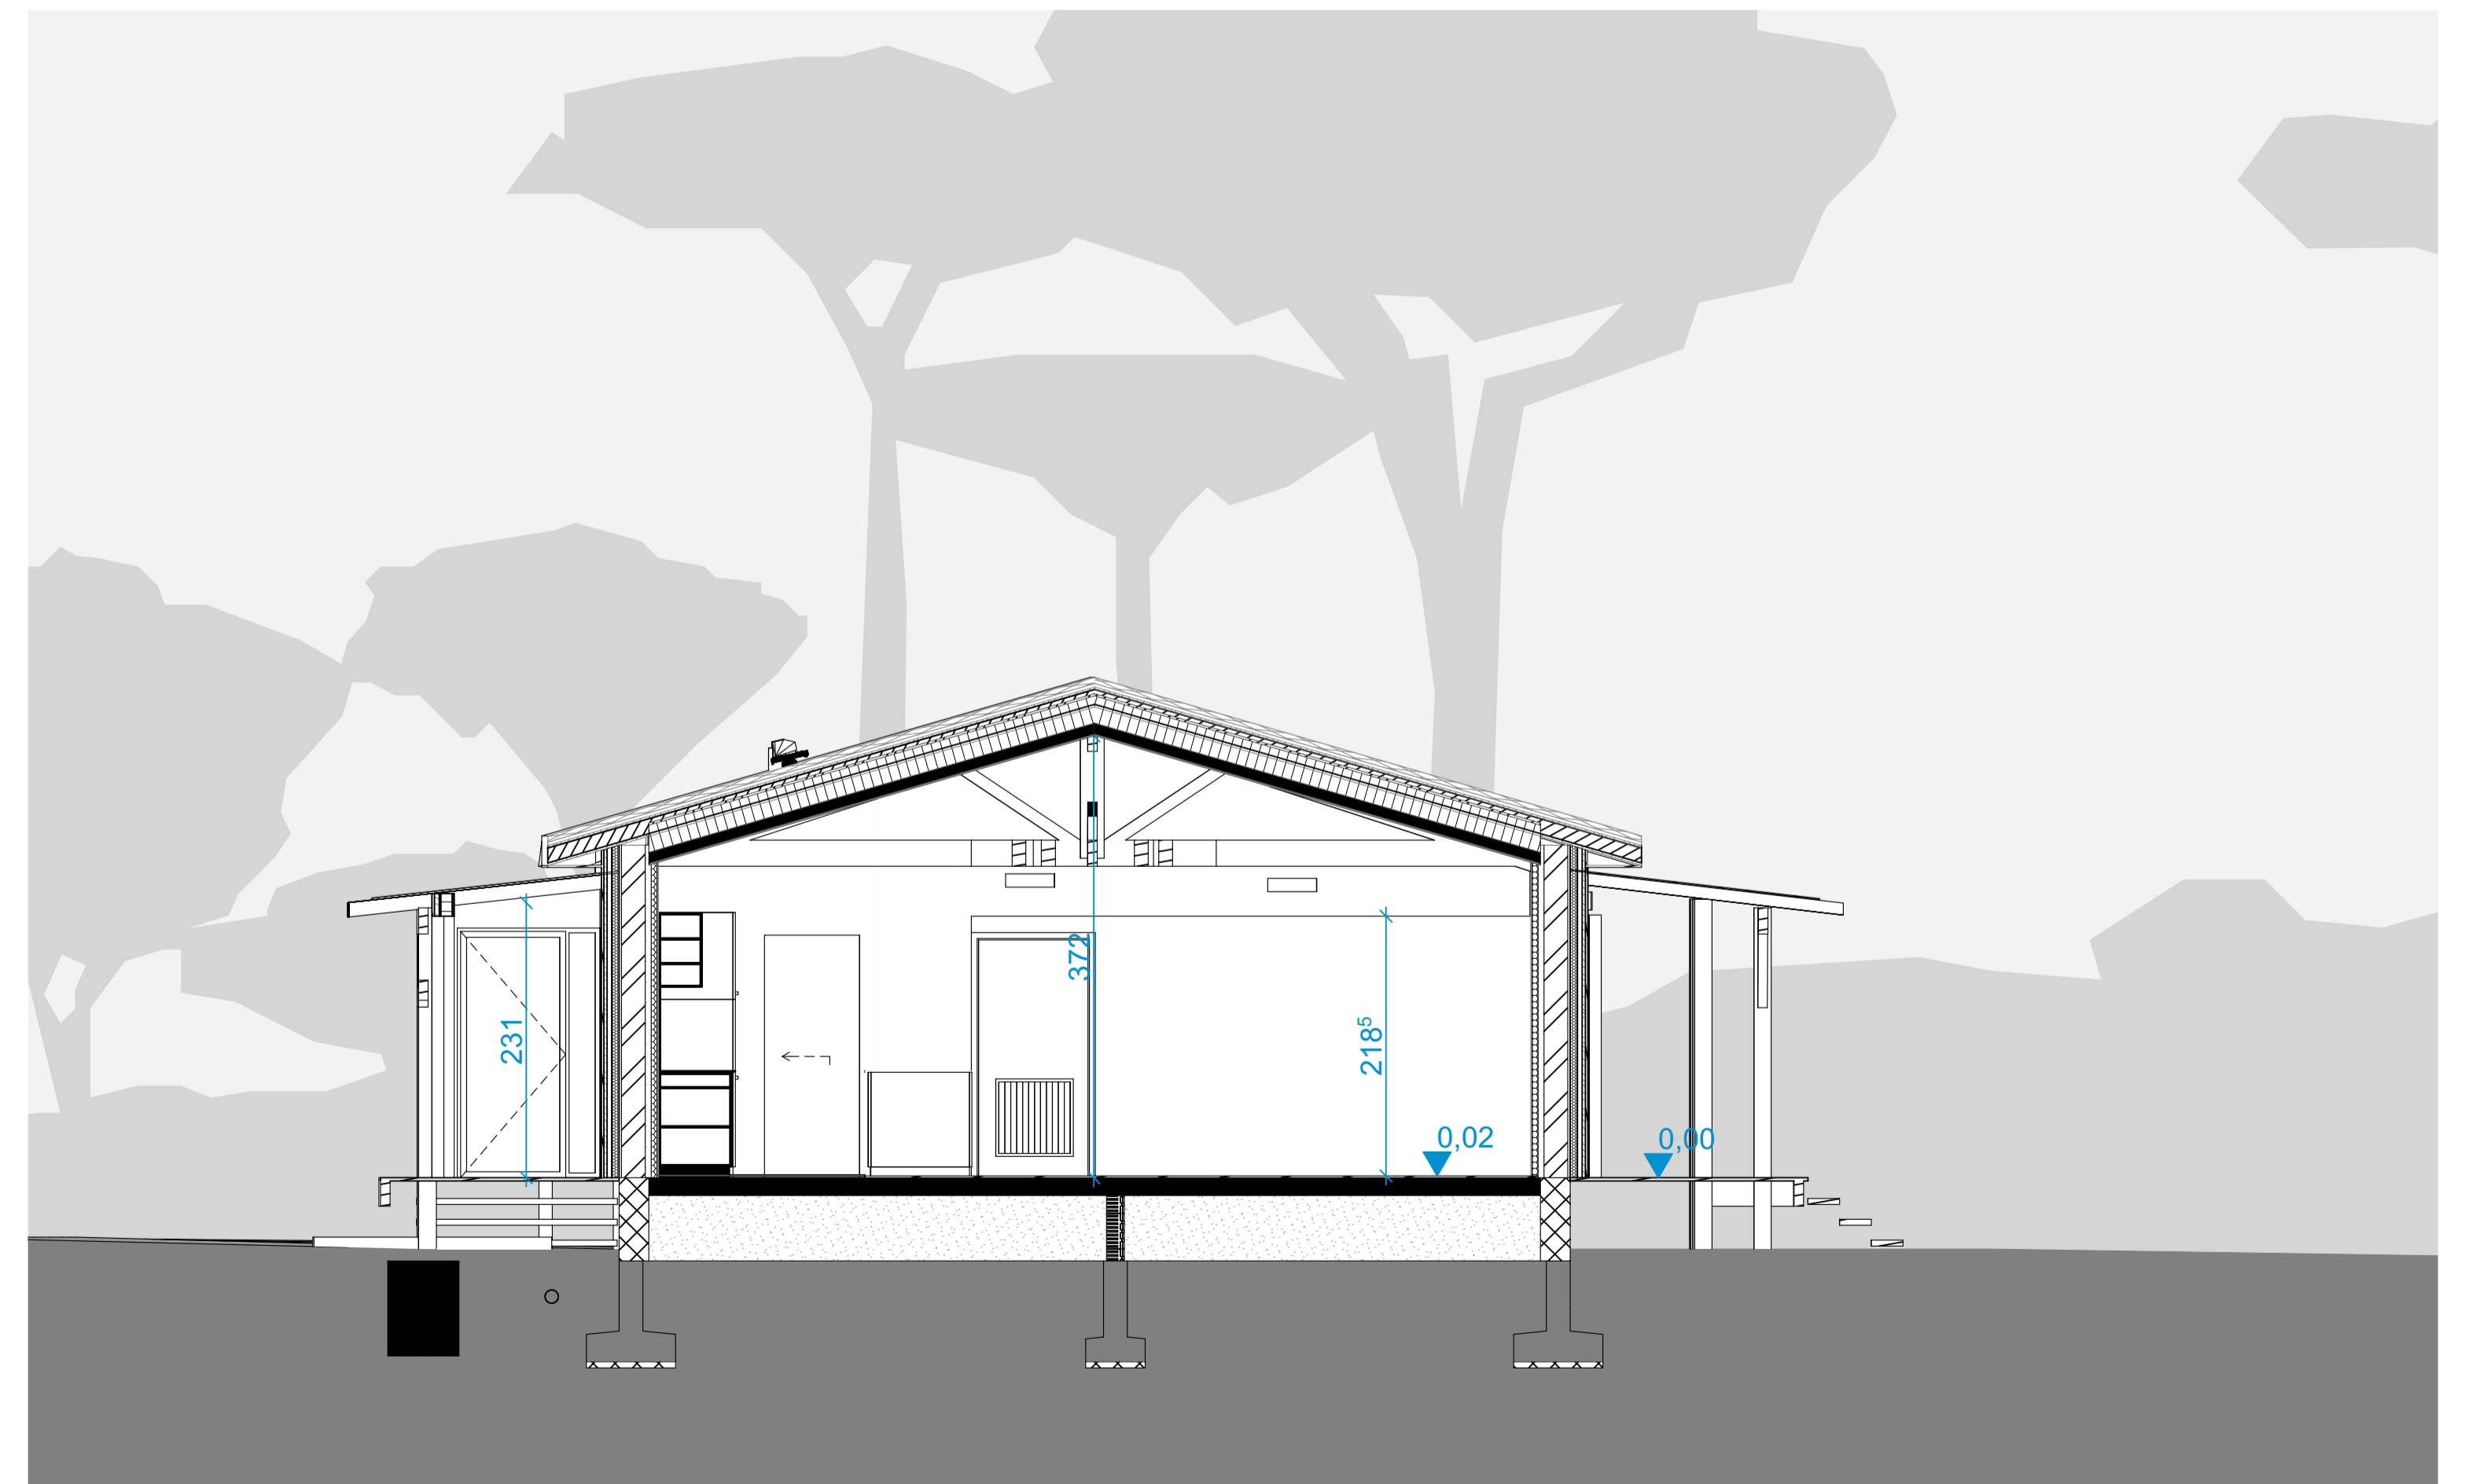

COUPE BB

1:50