



Dossier Architectural

Élévations

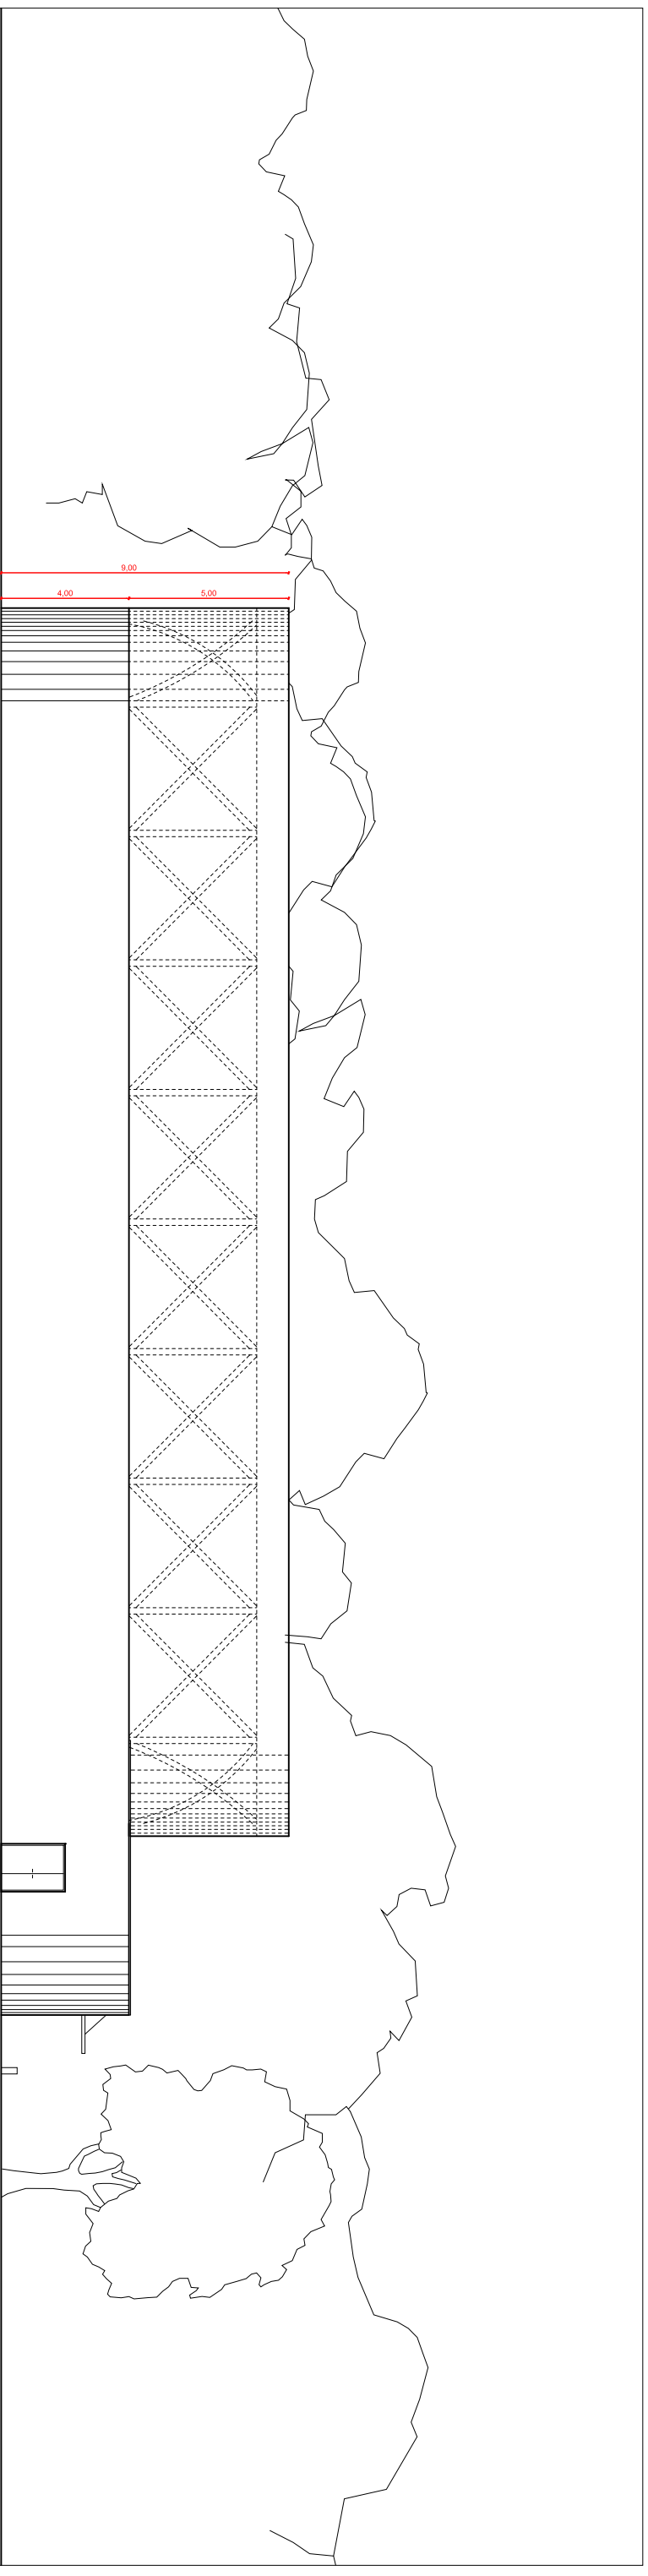

FACADE SUD

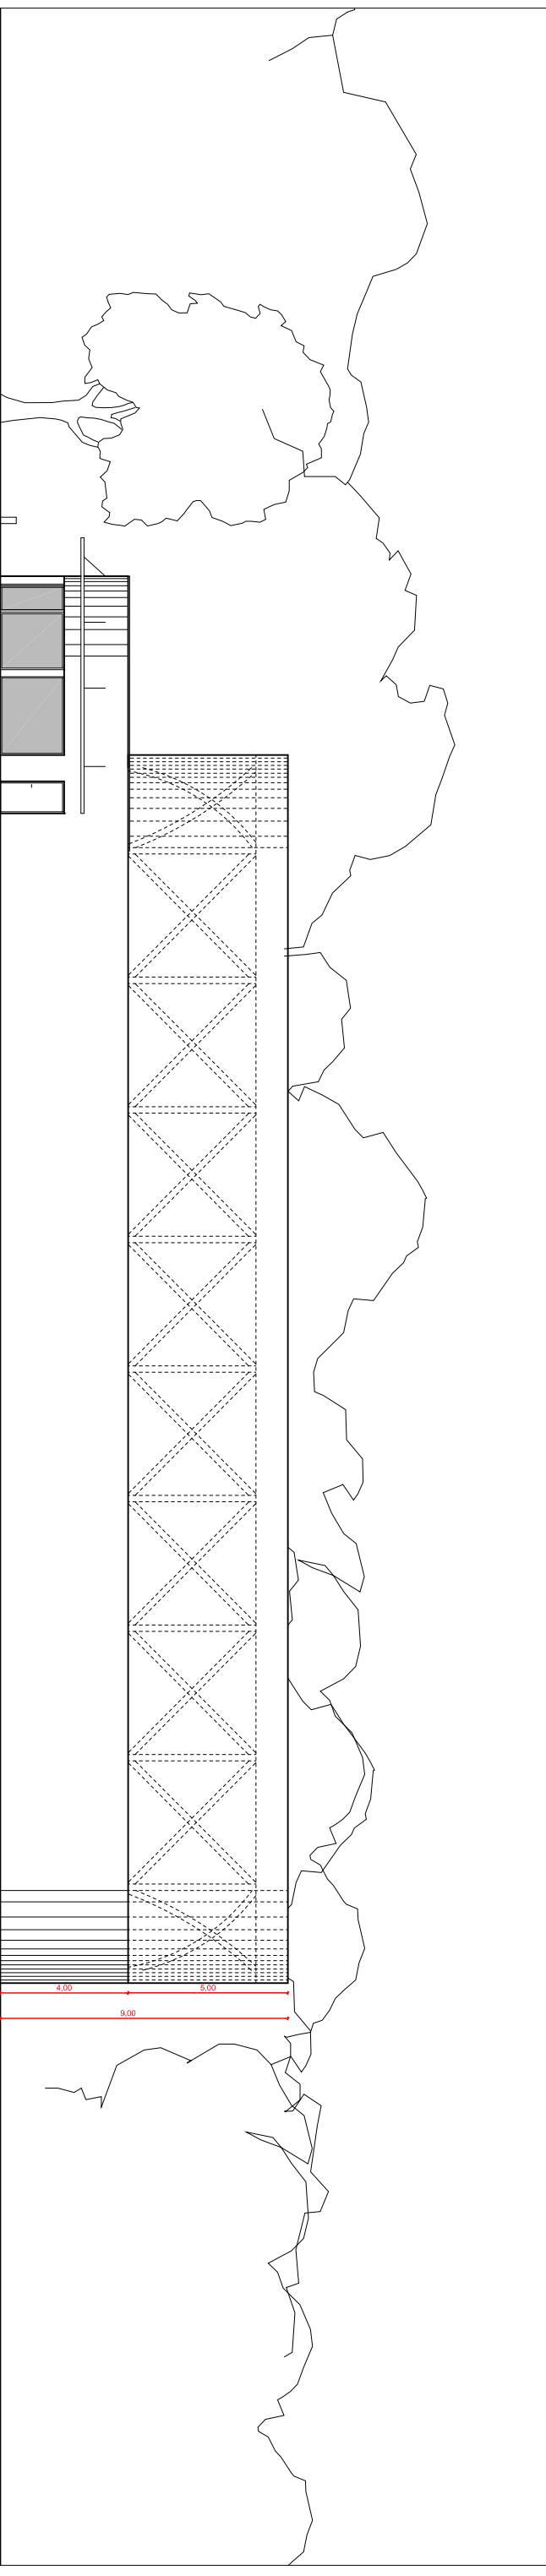

FACADE NORD