


Elevation Façade Nord

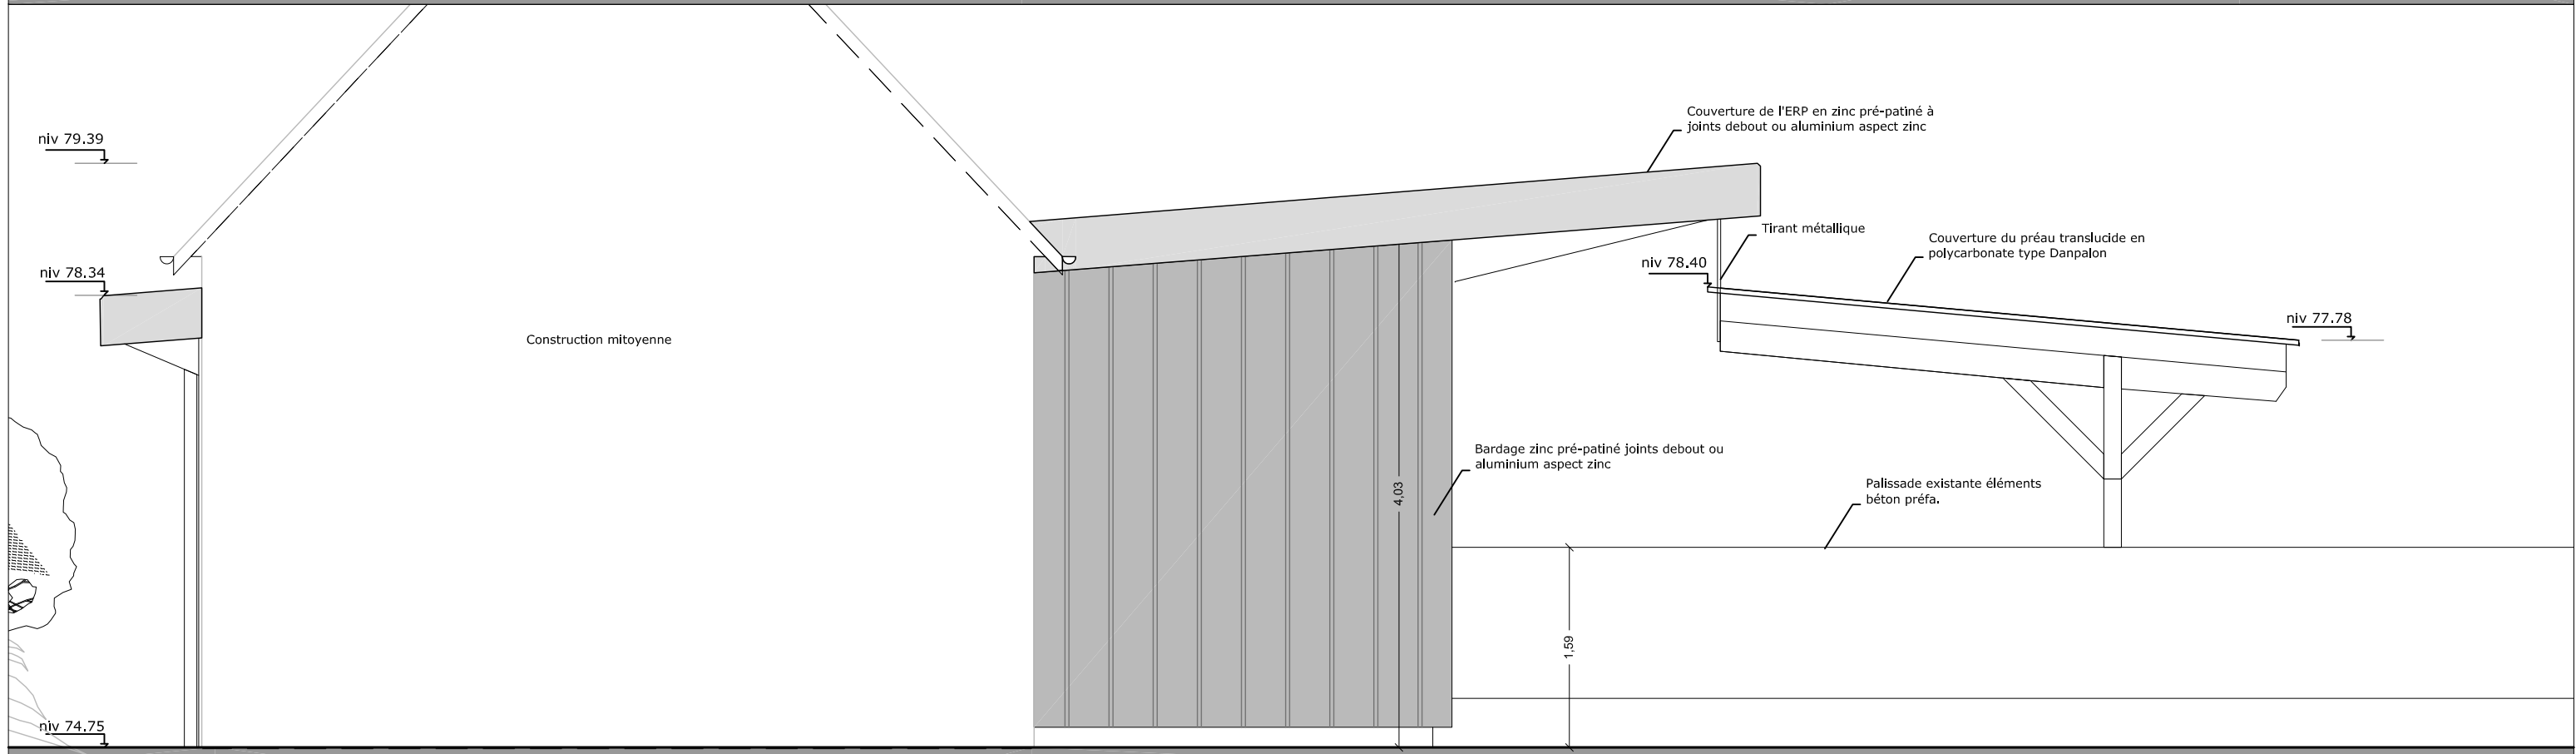

Elevation Façade Sud