



AA Coupe AA
Ech : 1 : 100

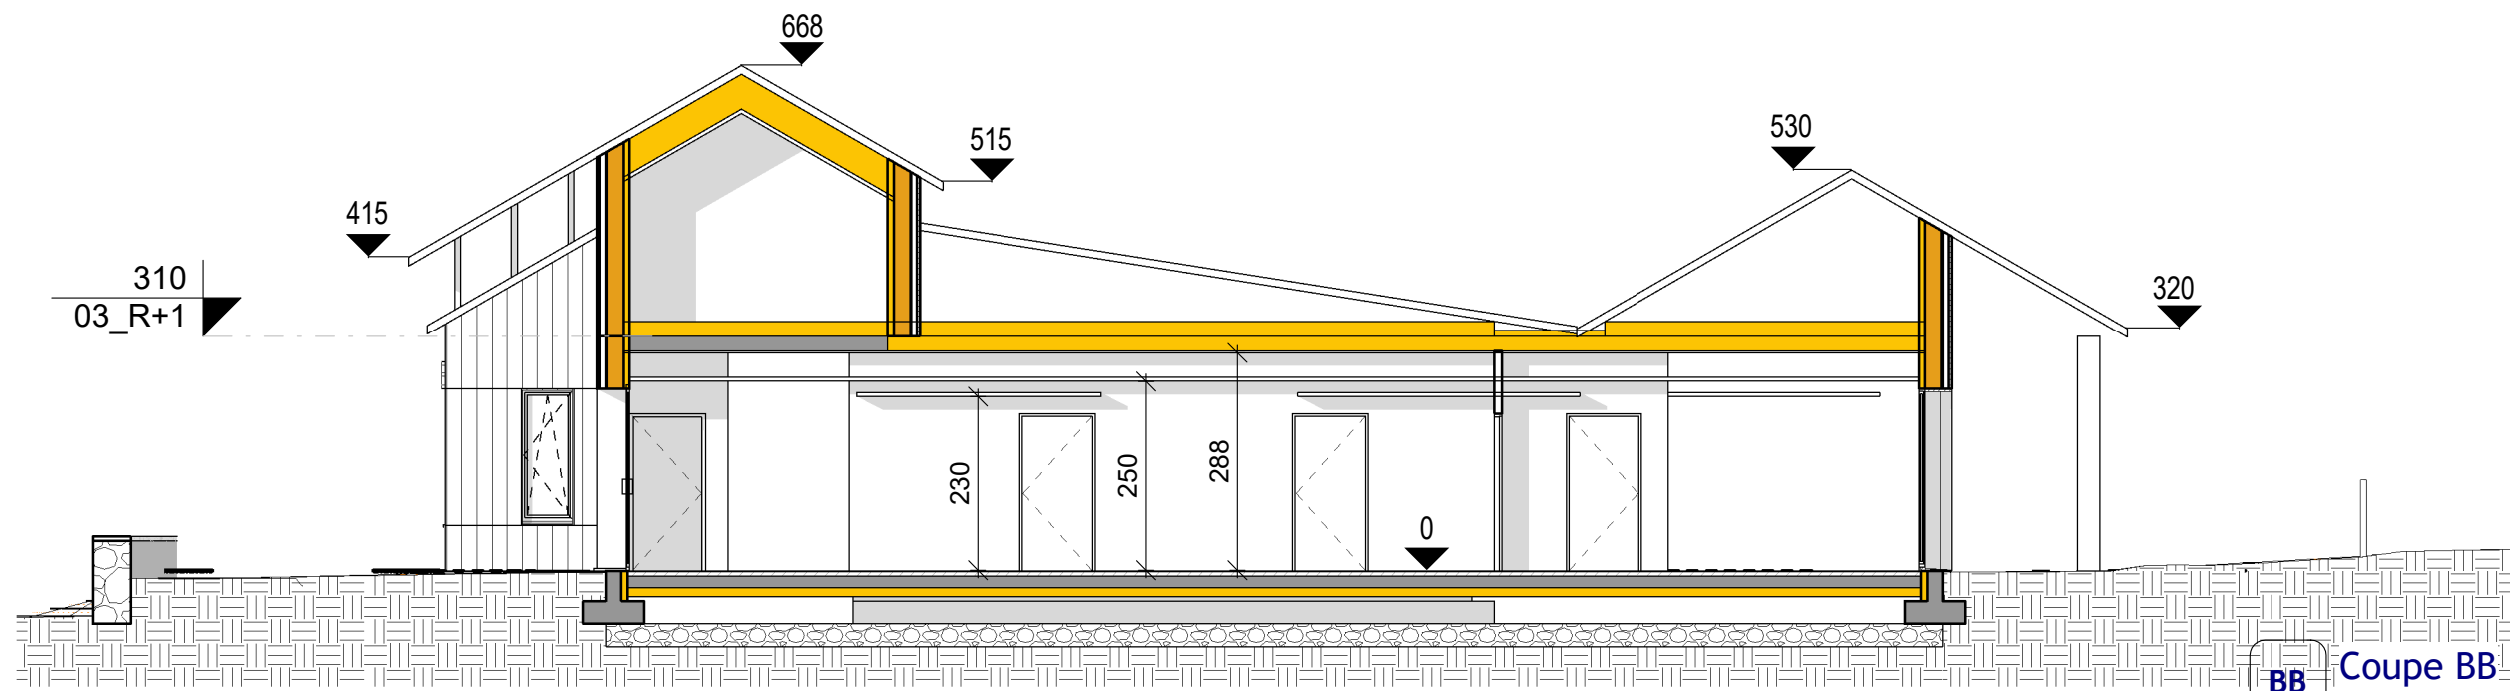

BB Coupe BB
Ech : 1 : 100

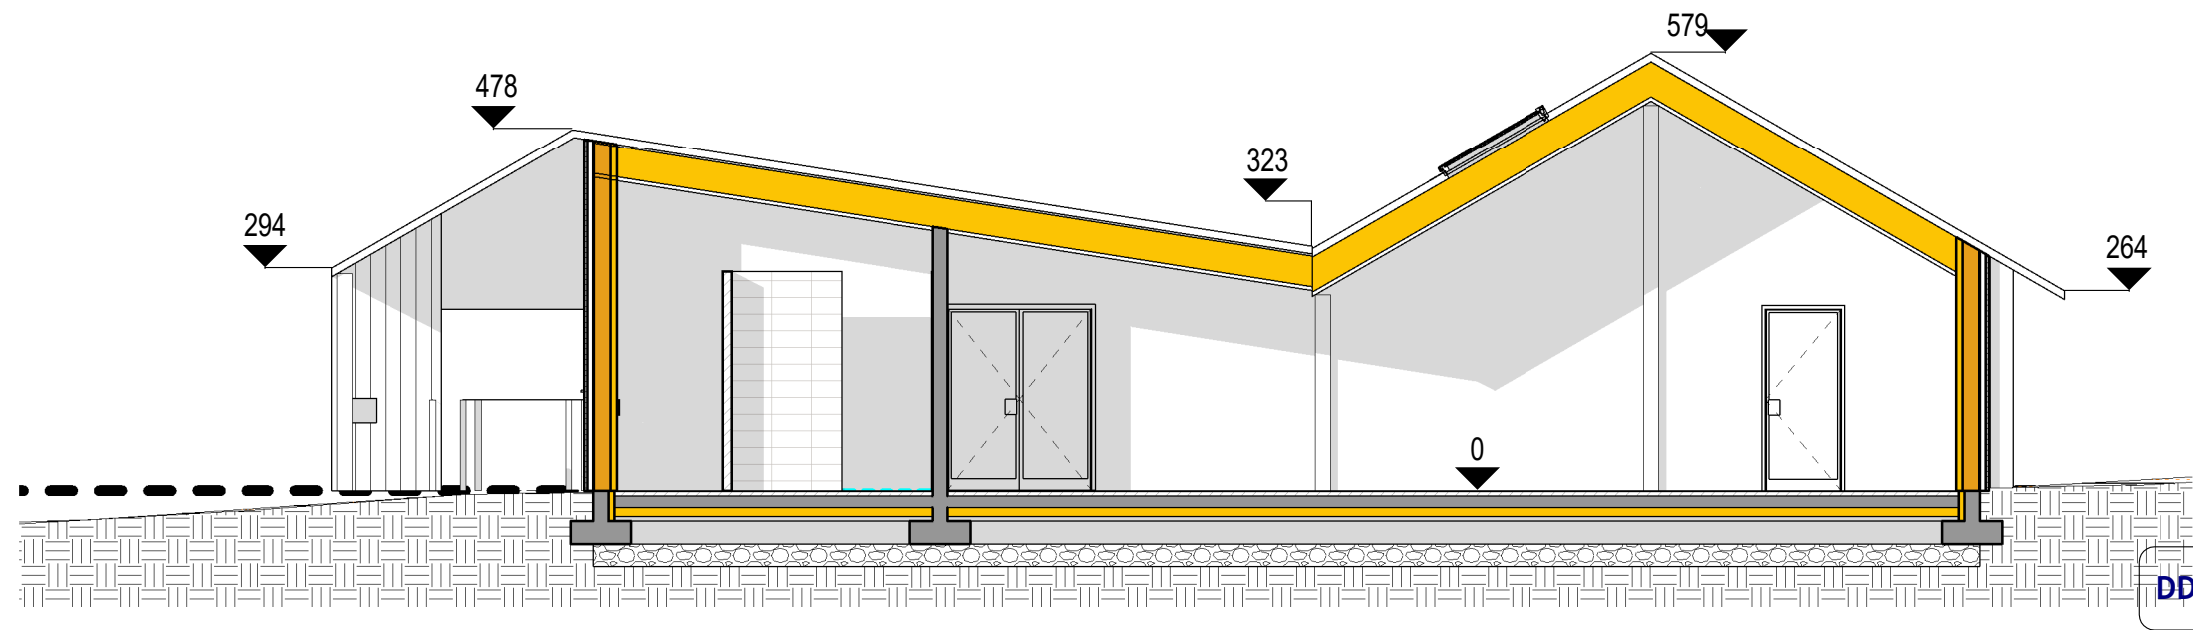

DD Coupe DD
Ech : 1 : 100