



FACADE OUEST

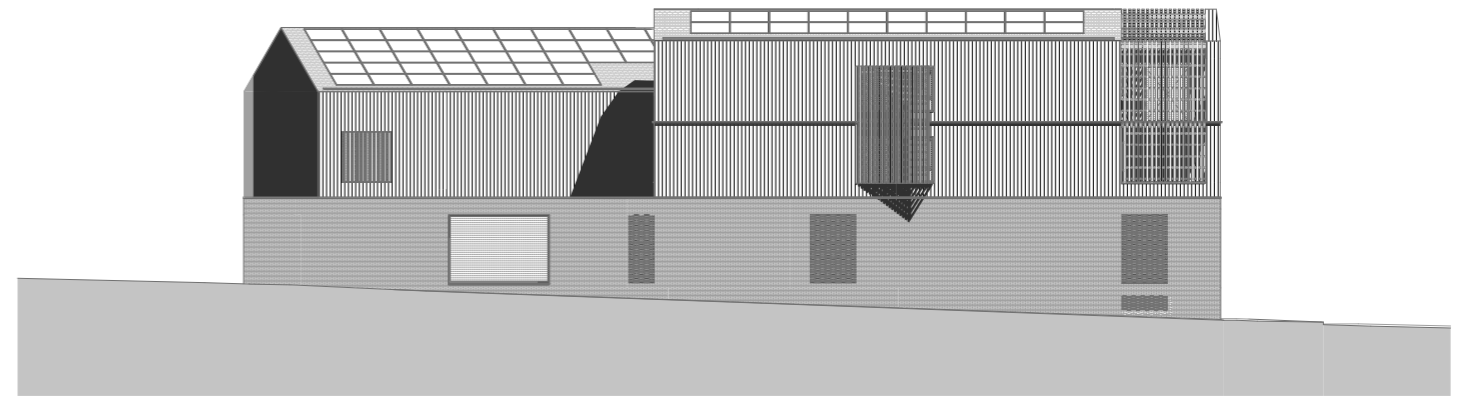

FACADE SUD



FACADE EST

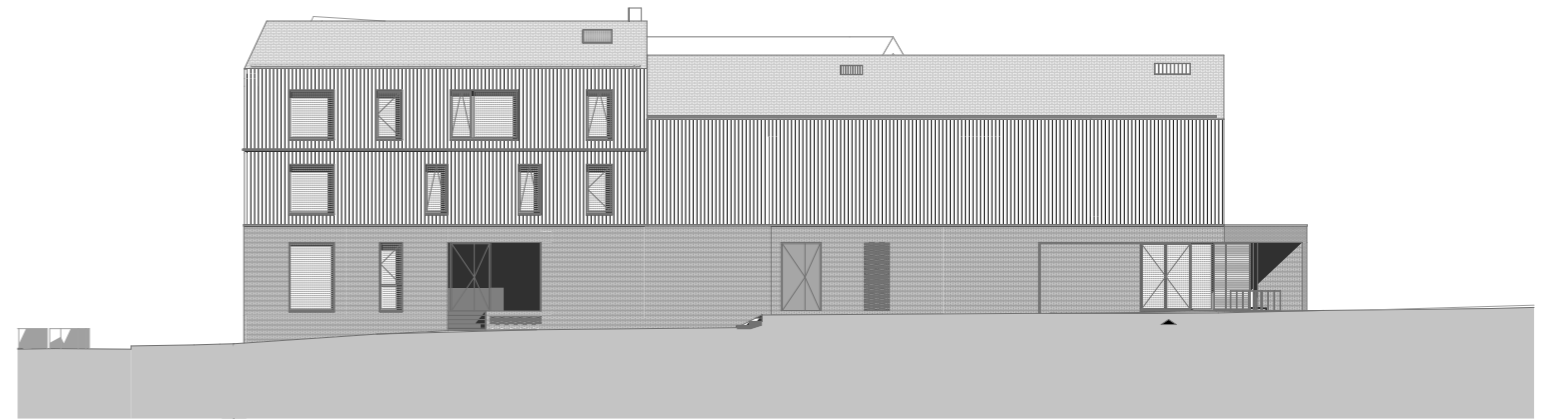

FACADE NORD