


Coupe BB' 1/50

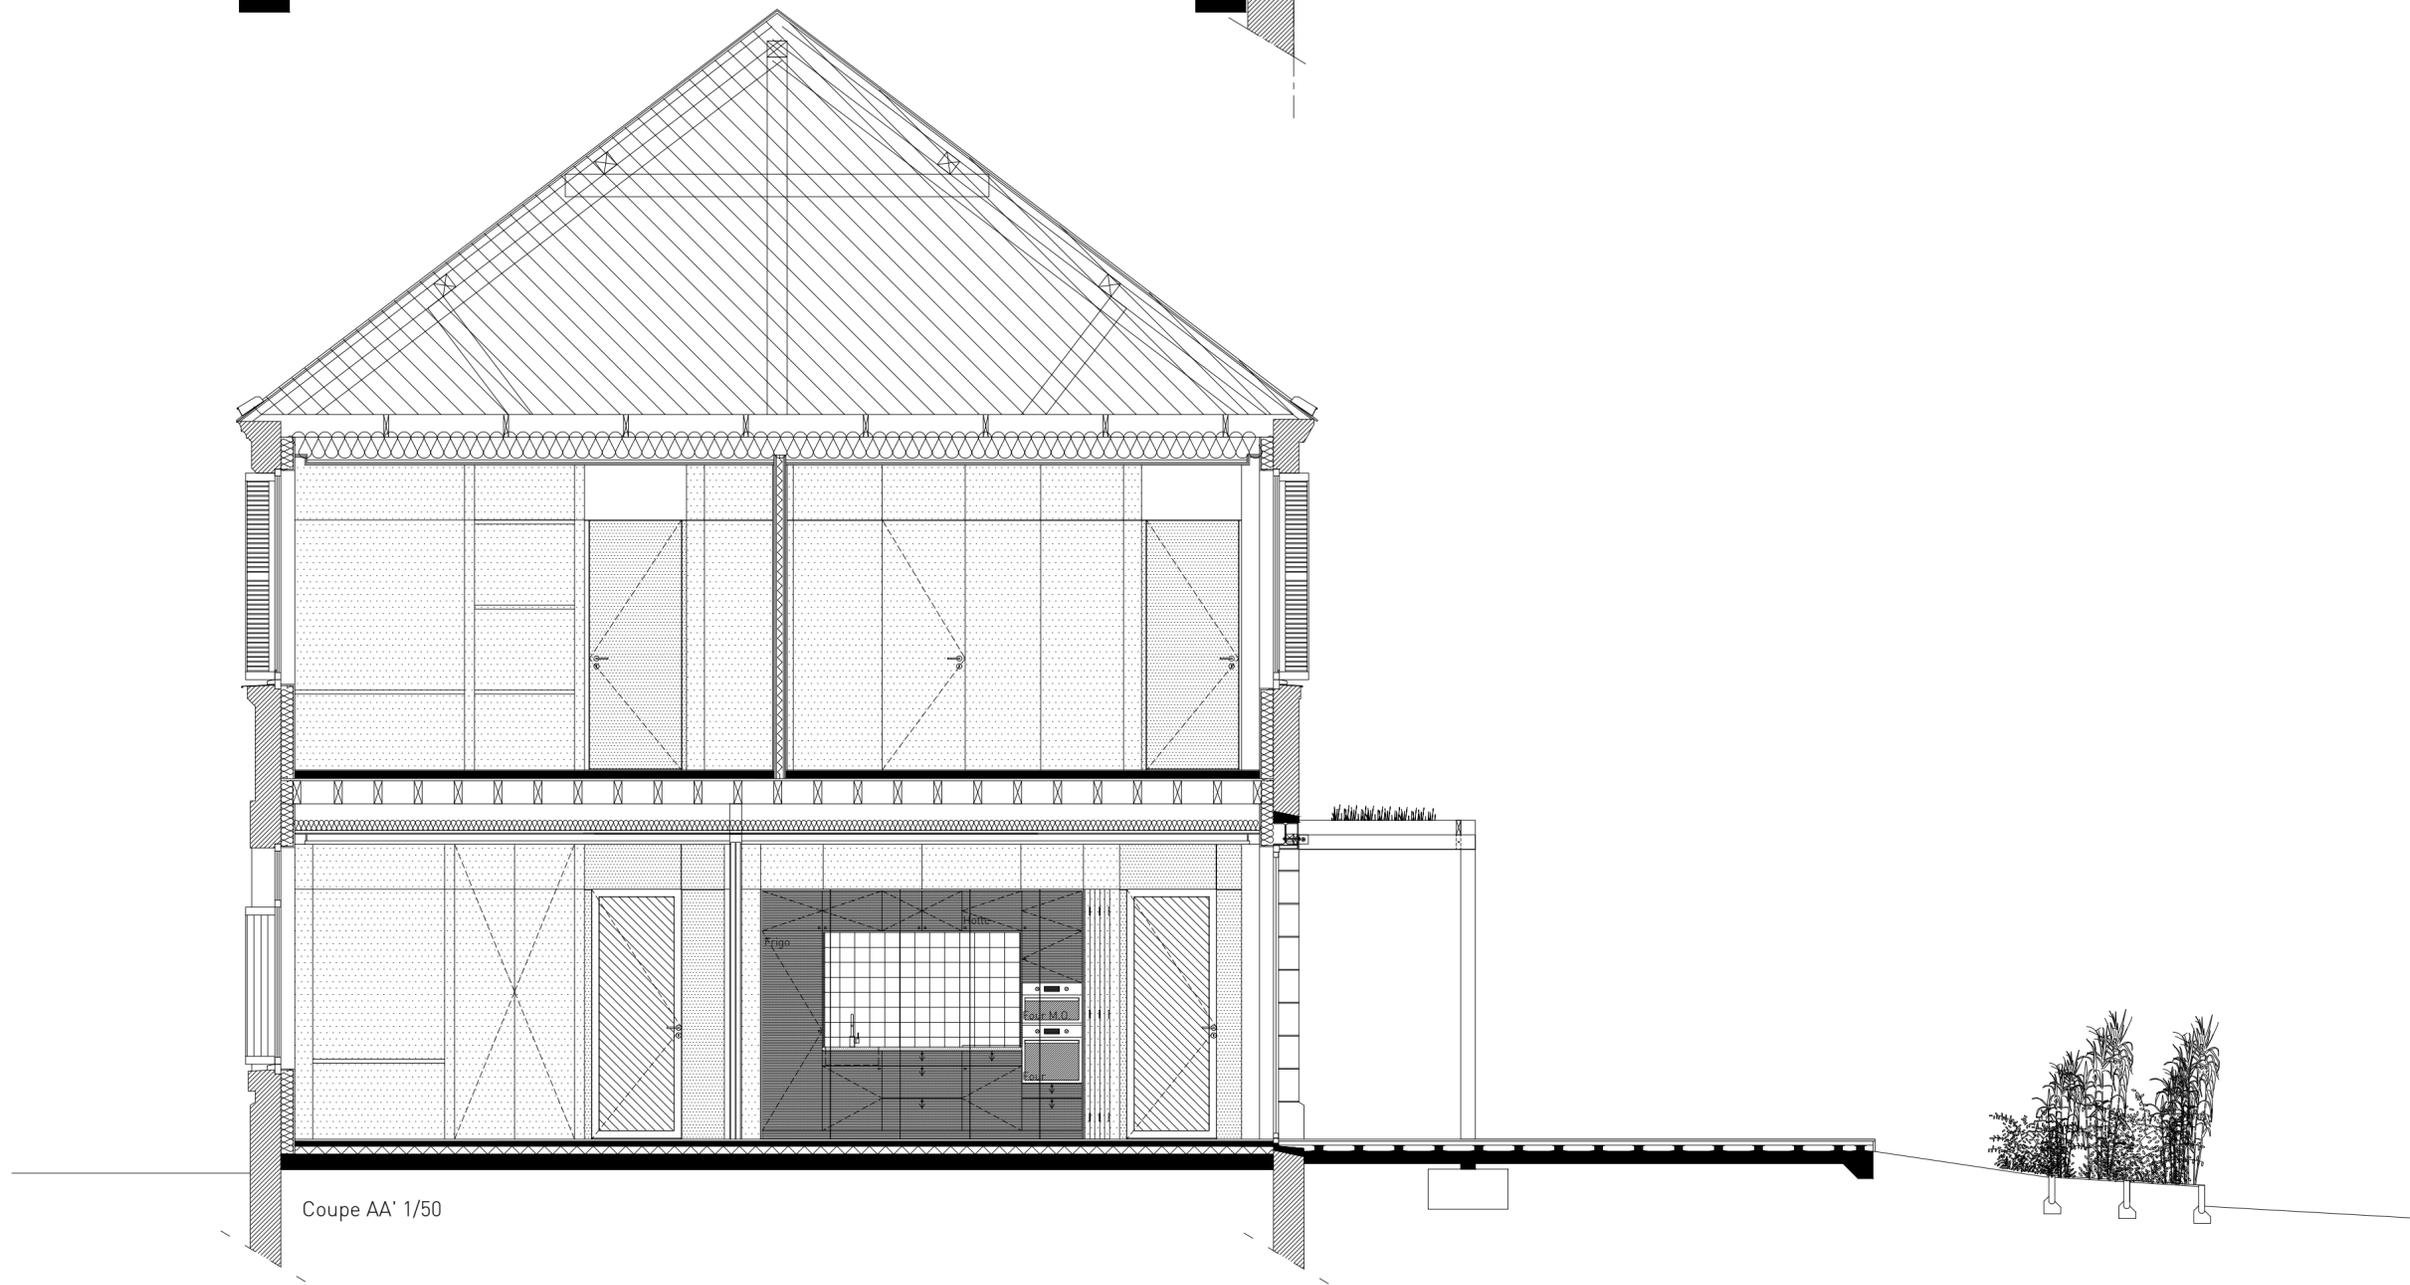

Coupe AA' 1/50

