
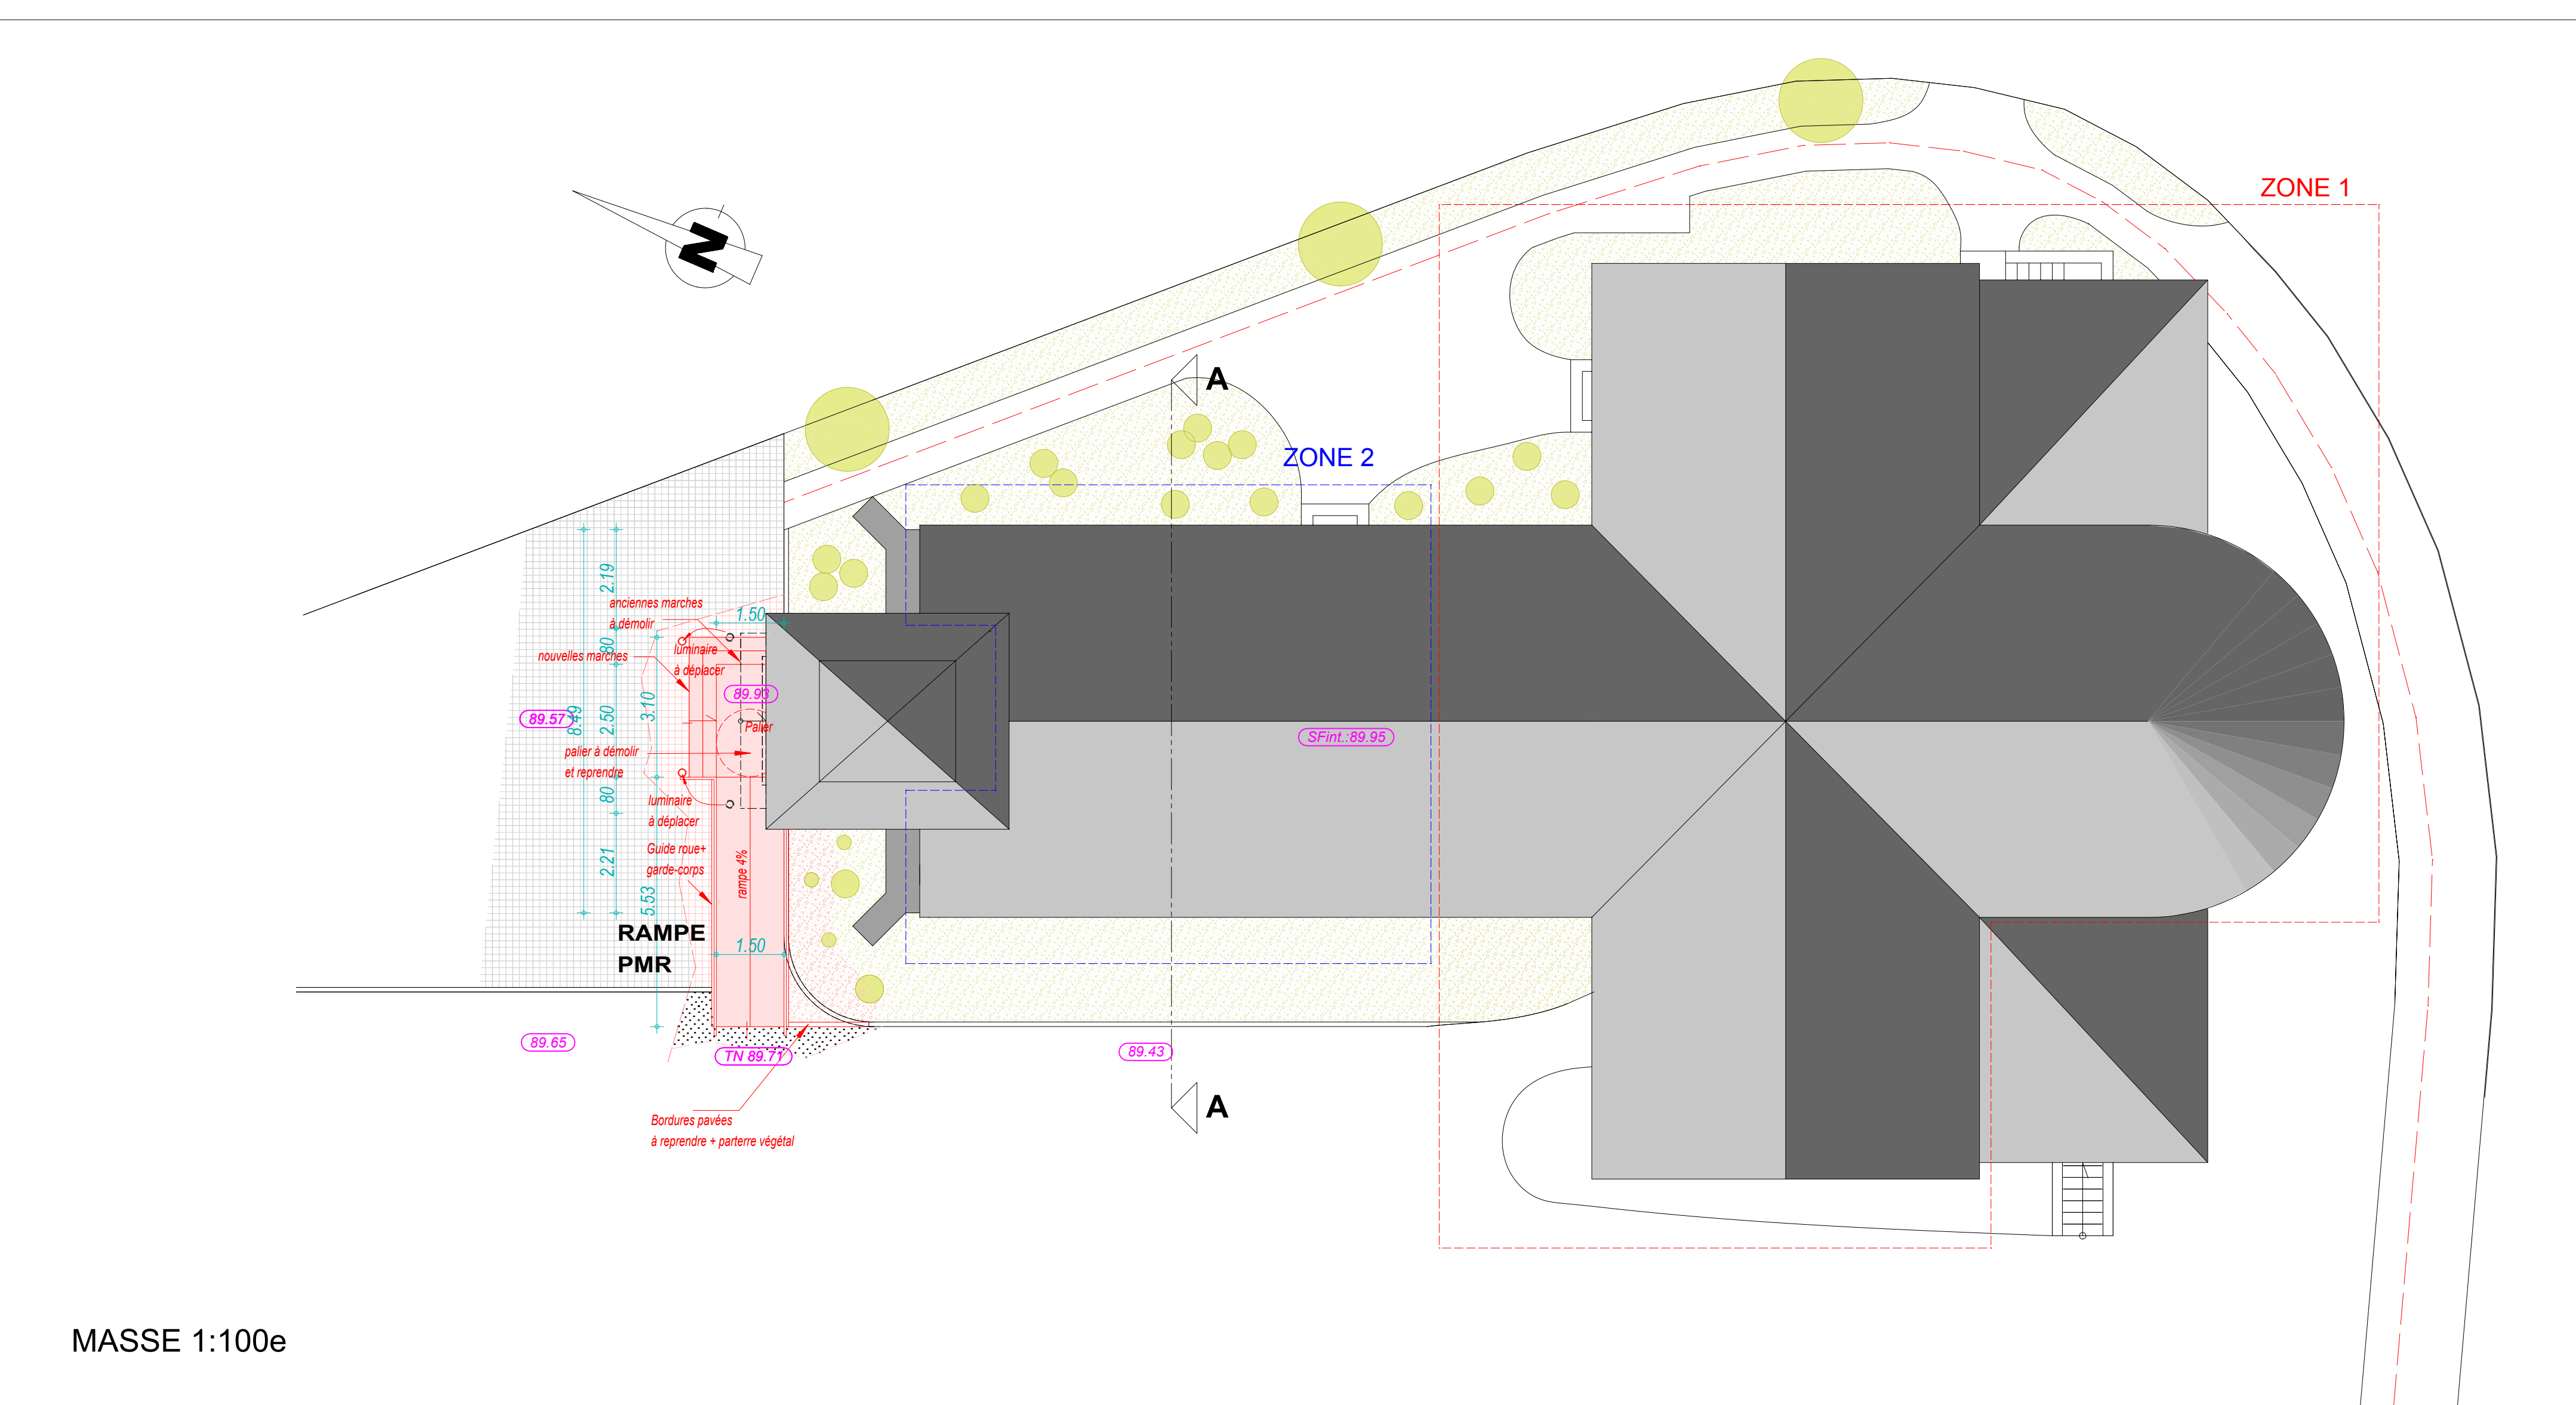


PLAN 1:50e

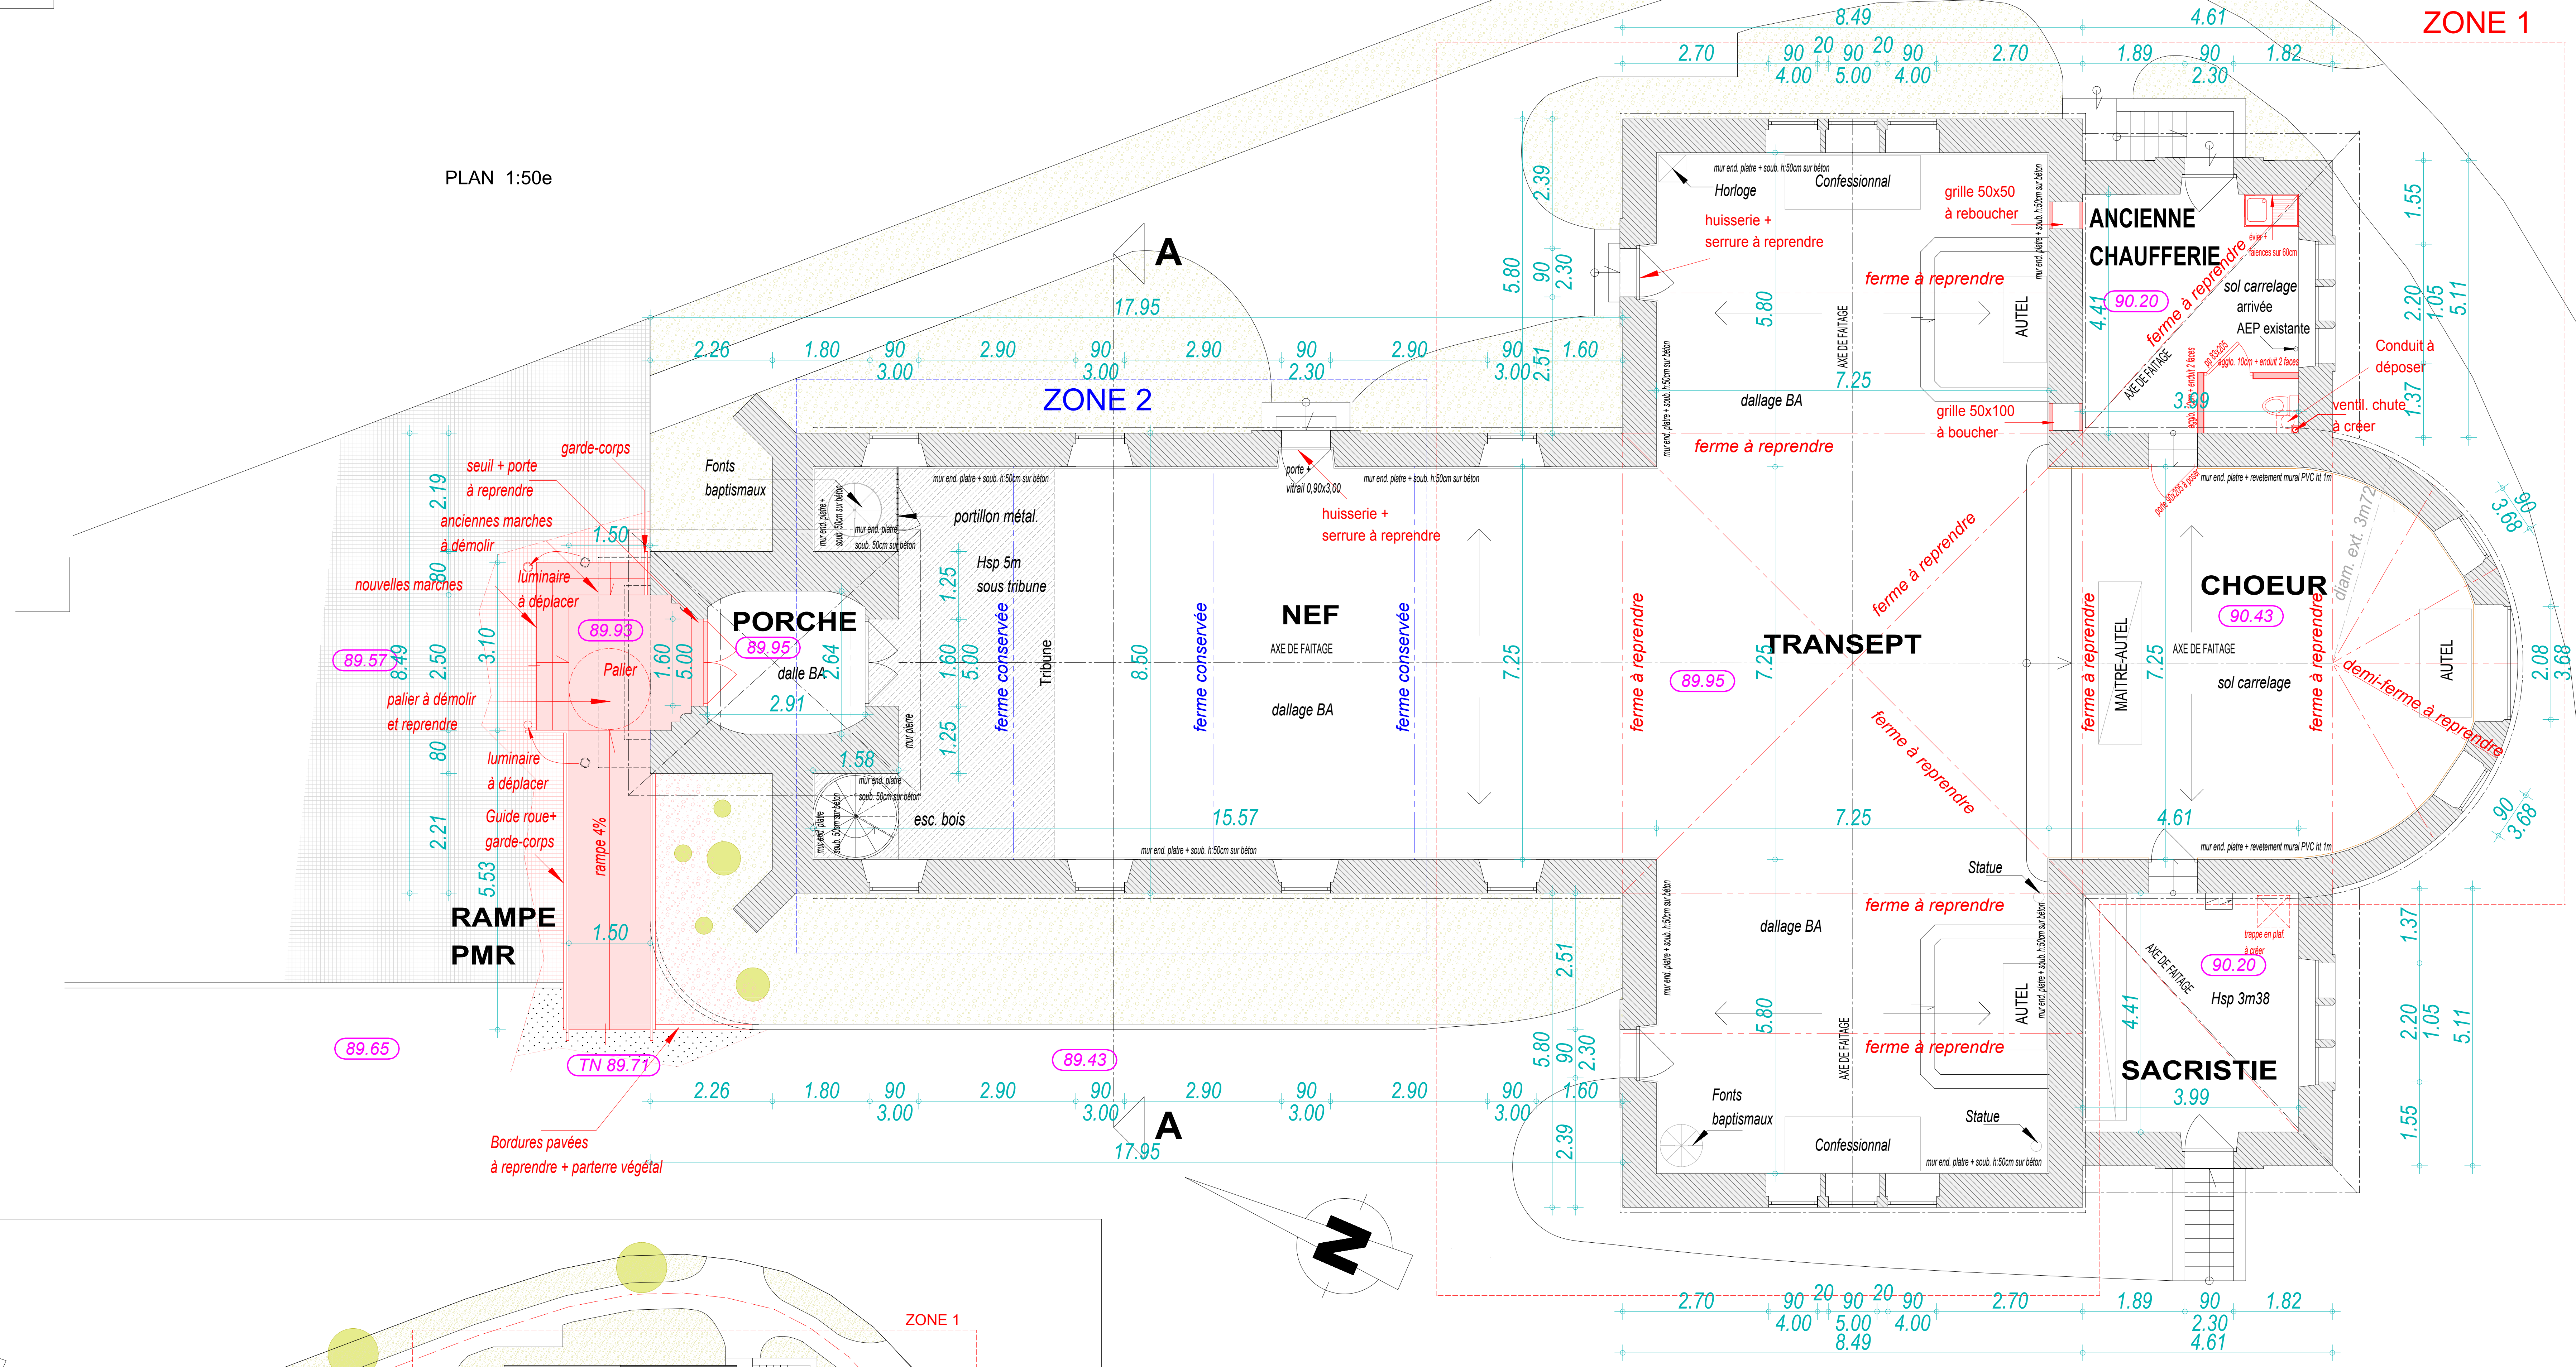

MASSE 1:100e