


ELEVATION SUD - Ech: 1/100

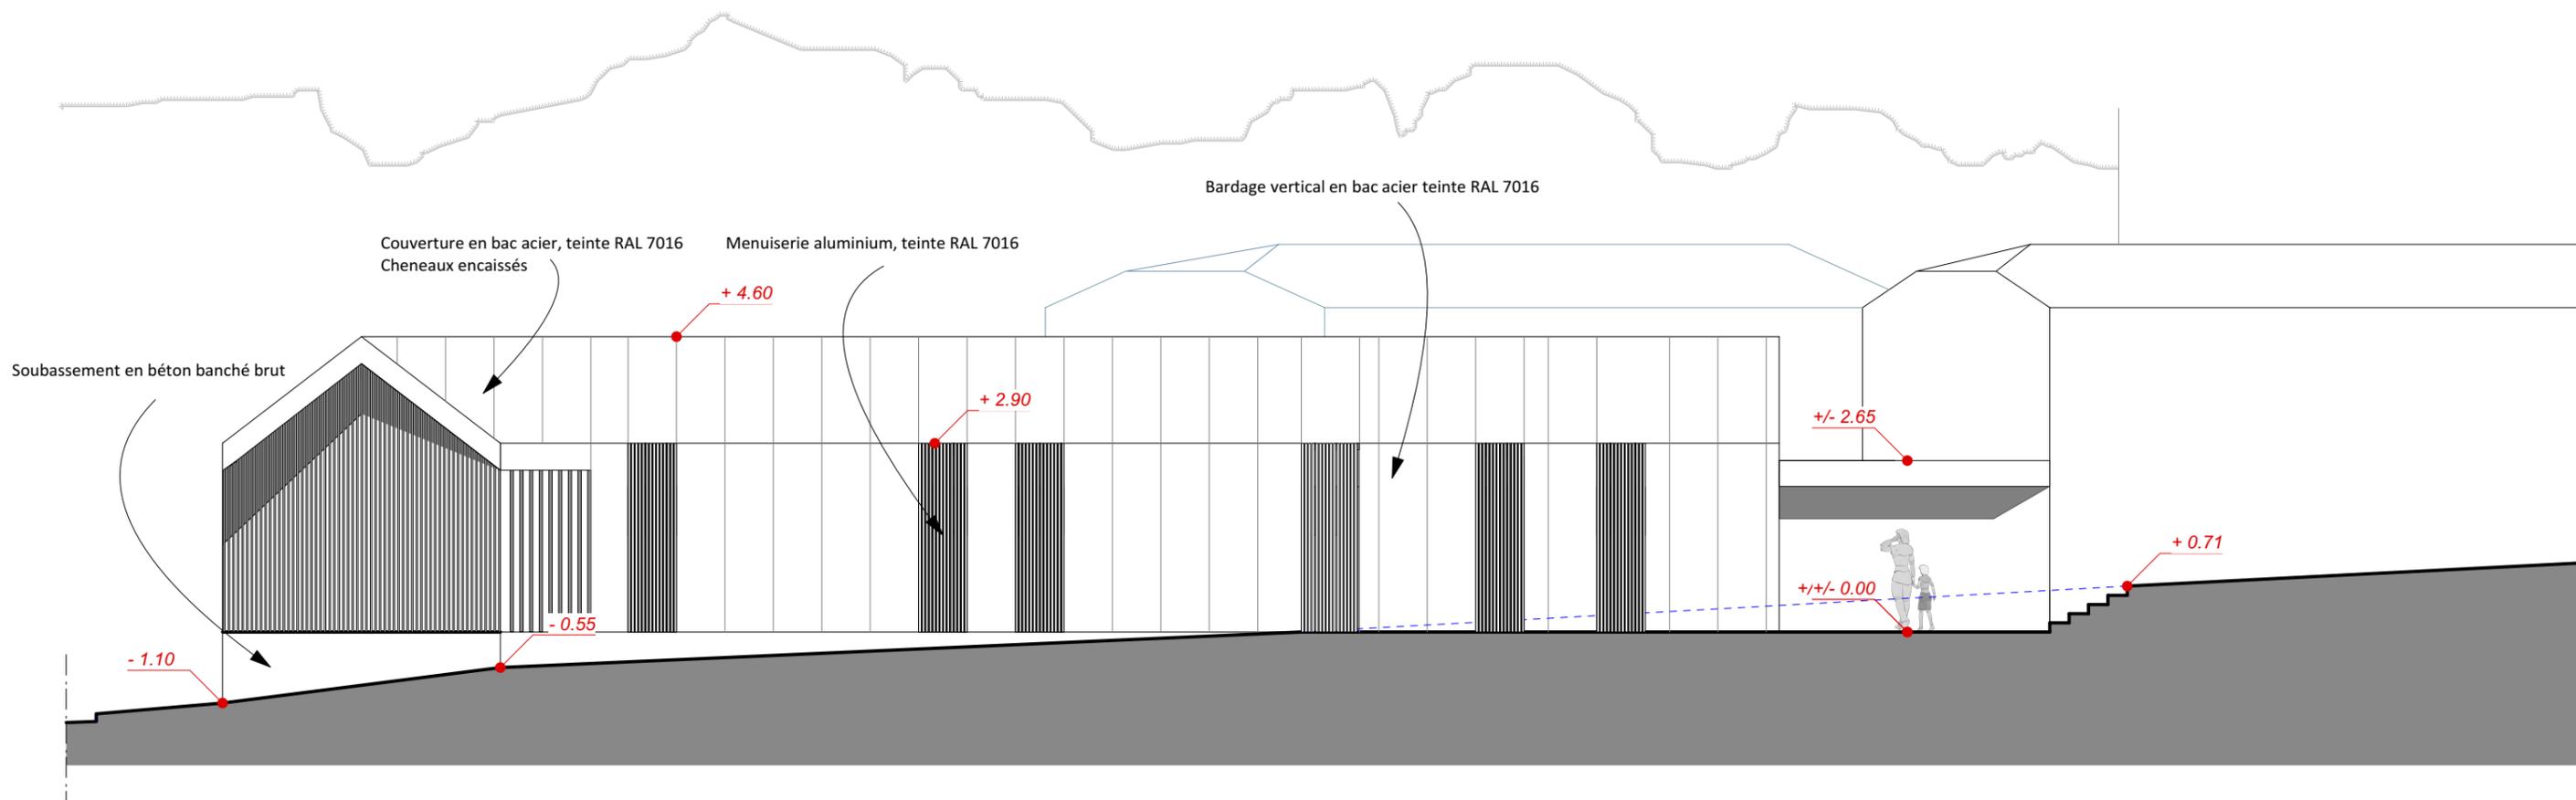

ELEVATION EST - Ech: 1/100