


COUPE A-A 1/200°



COUPE B-B 1/200°

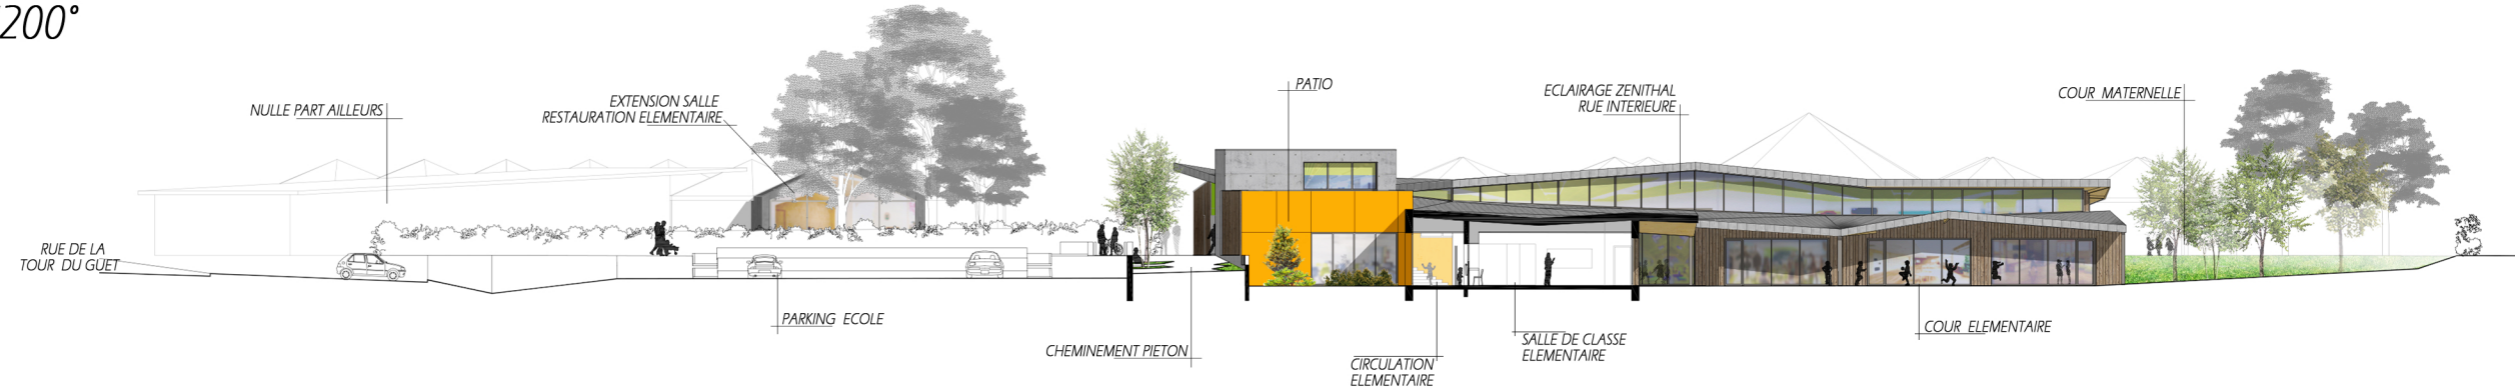