


Vue en plan Ech:1:50

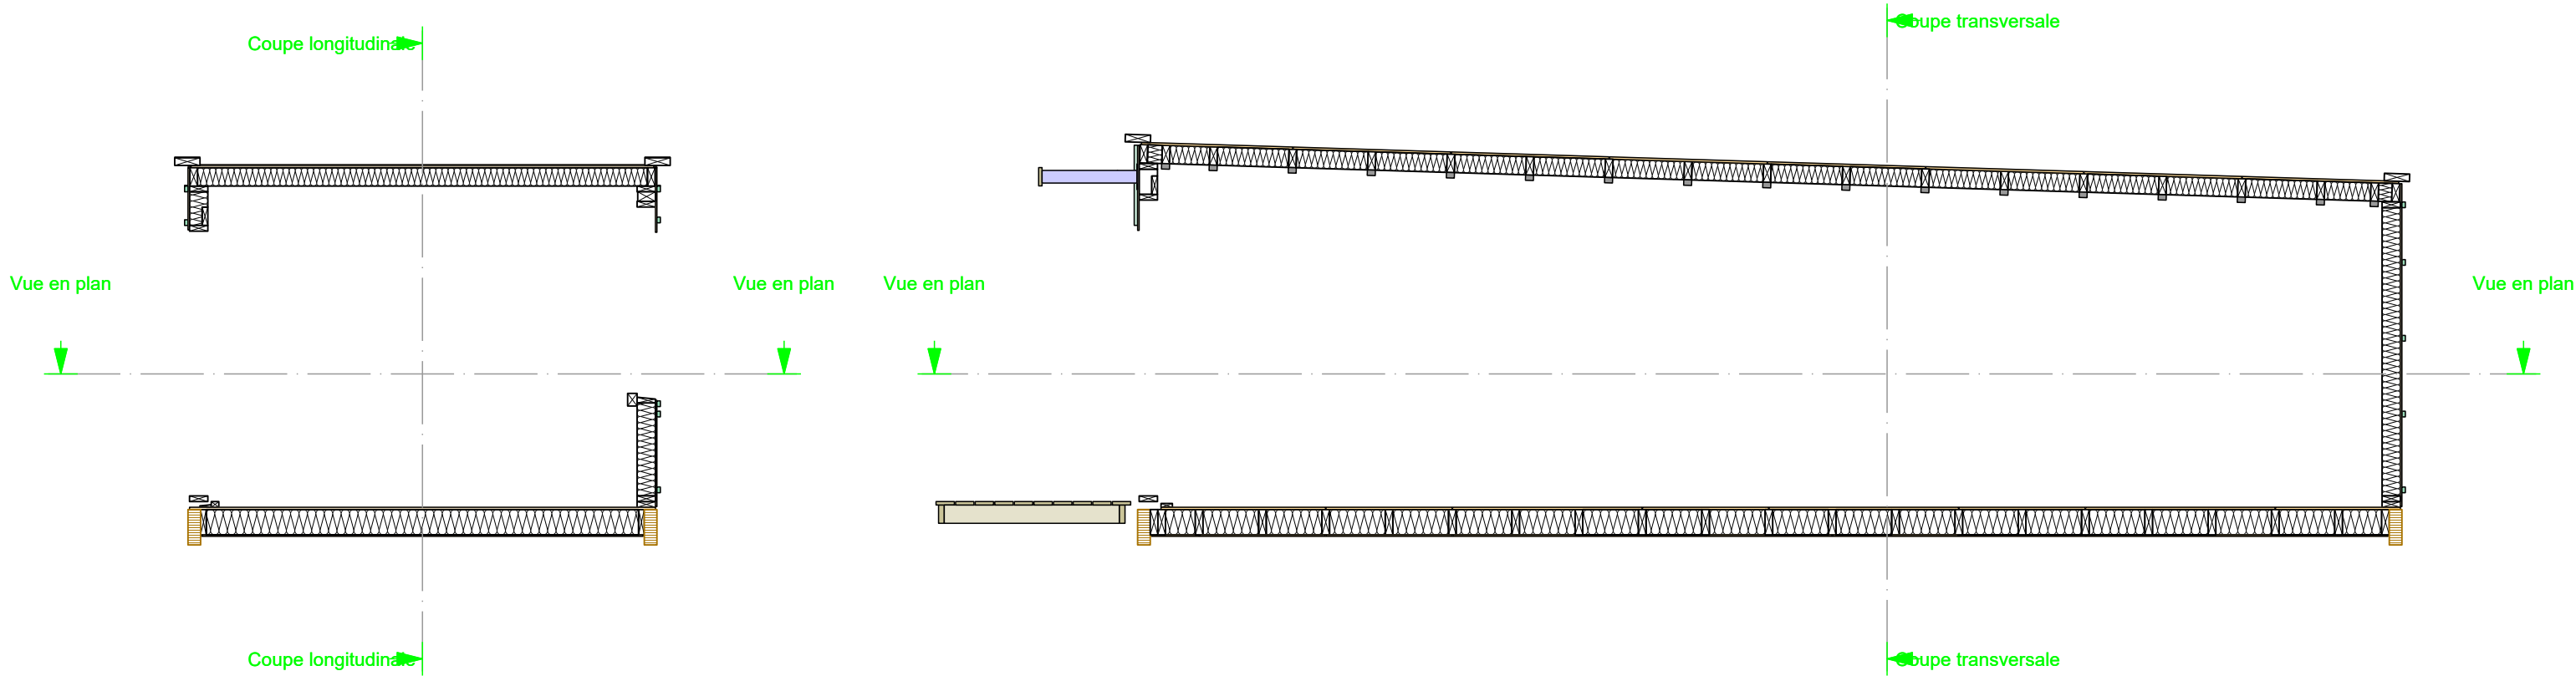


Coupe transversale Ech:1:50

Coupe longitudinale Ech:1:50

CCL CONSTRUCTION
 ZA La Picassière
 35500 Saint M'Hervé
 02.99.76.70.10
 02.99.76.70.82
 ccl@ccl-construction.fr




SFF T2		Ind: -
Projet: MODULES SFF 7 T1 & 5 T2	Dess.: NB	Date: 21.11.2022
		Echelle: 1:1

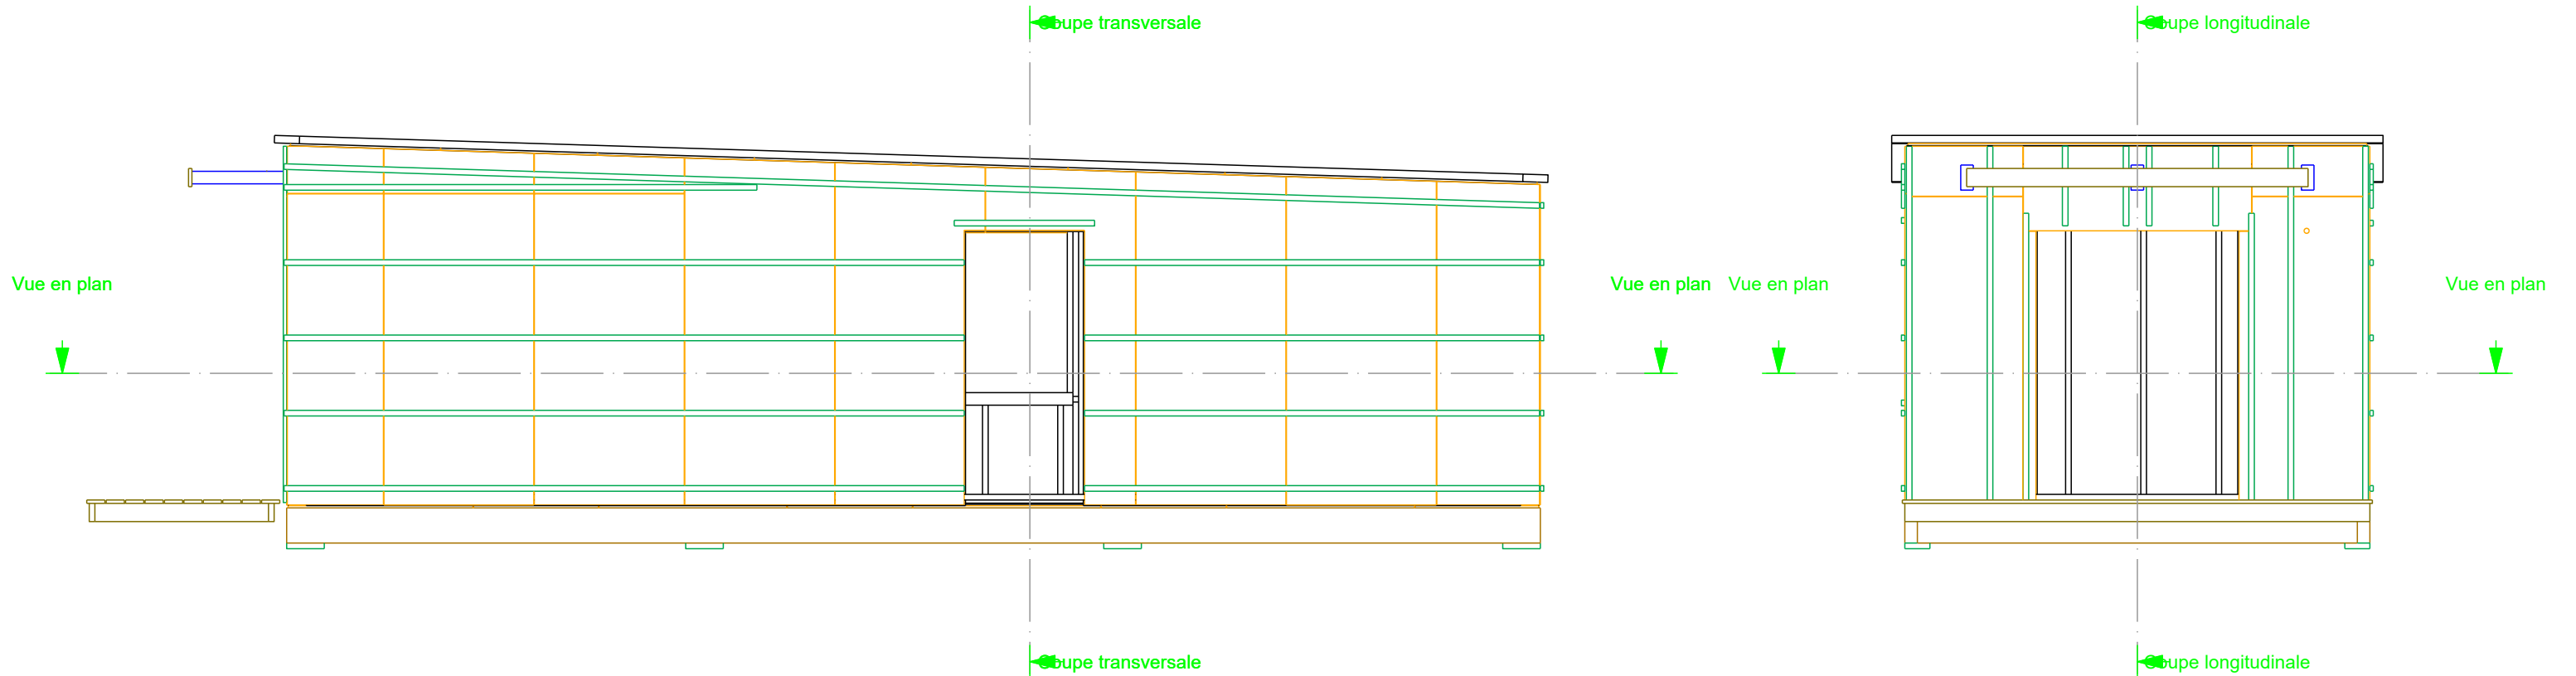


Elévation LP Porte Ech:1:50


Elévation Faitage Ech:1:50

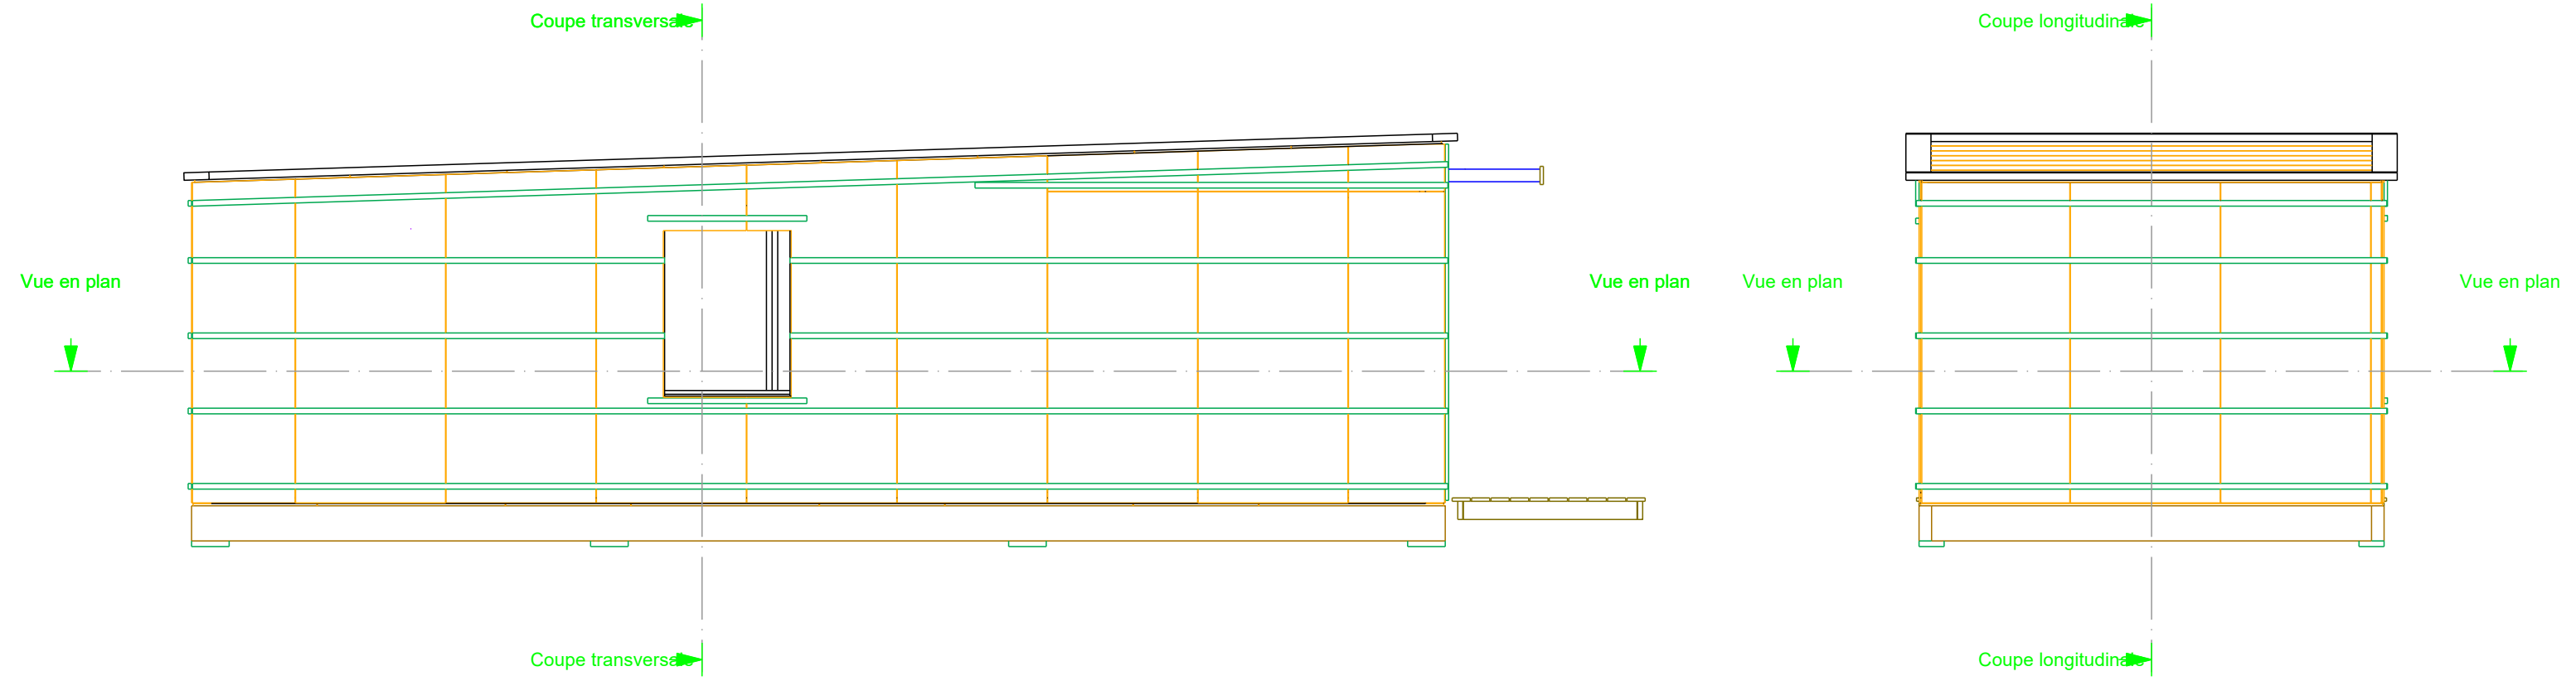

Elévation LP Ech:1:50


Elévation Egout Ech:1:50

CCL CONSTRUCTION ZA La Picassière 35500 Saint M'Hervé 02.99.76.70.10 02.99.76.70.82 ccl@ccl-construction.fr		SFF T2		Ind: -
		Projet: MODULES SFF 7 T1 & 5 T2		Date: 21.11.2022
		Dess.: NB		Echelle: 1:1

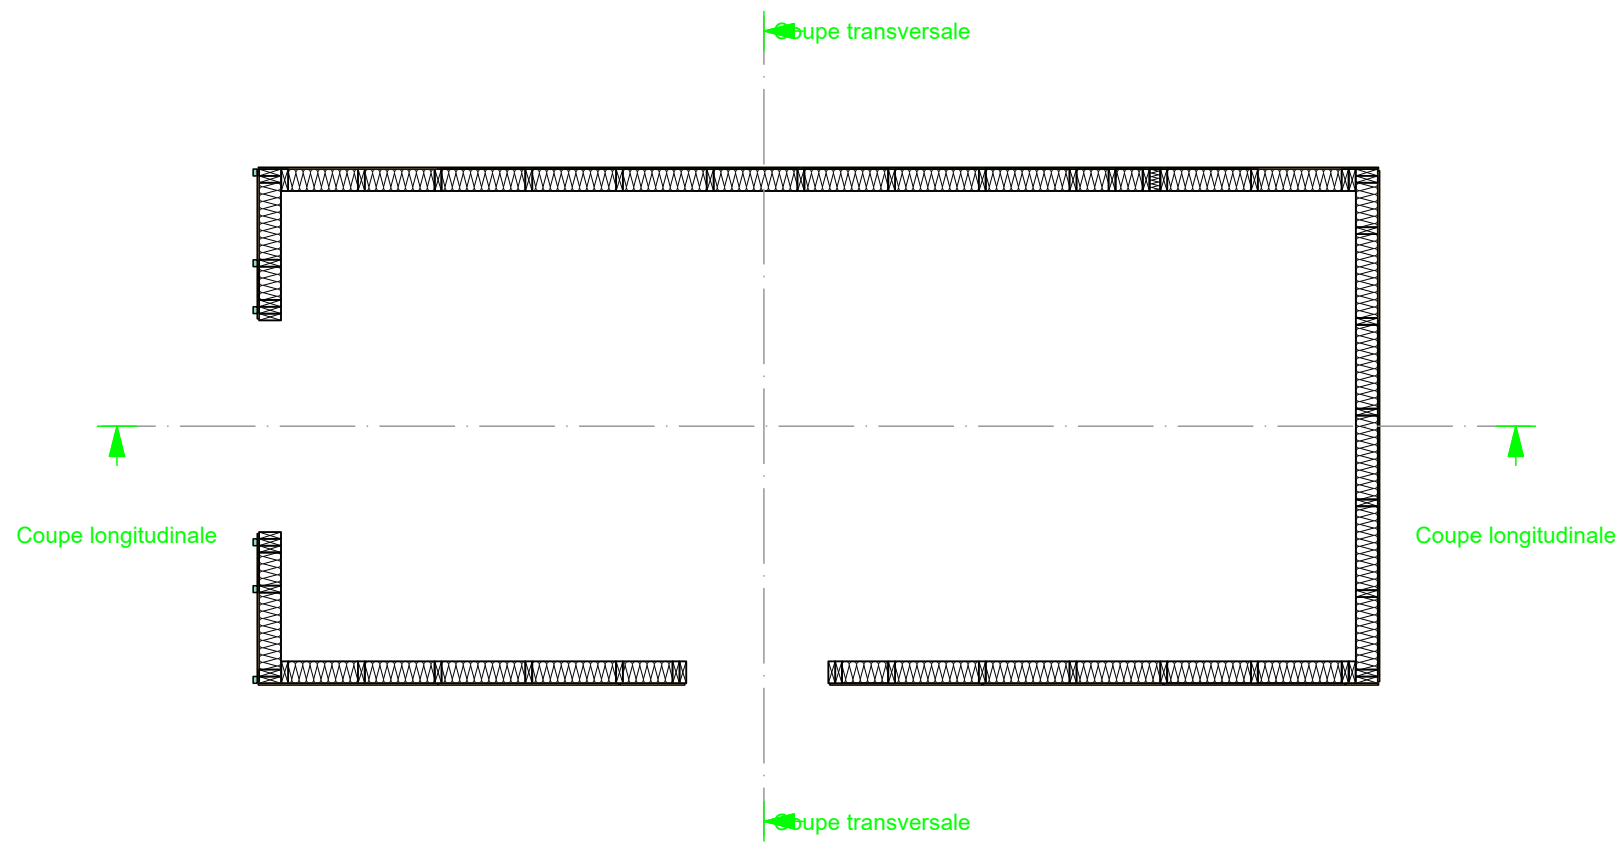

Vue en plan

Ech:1:50

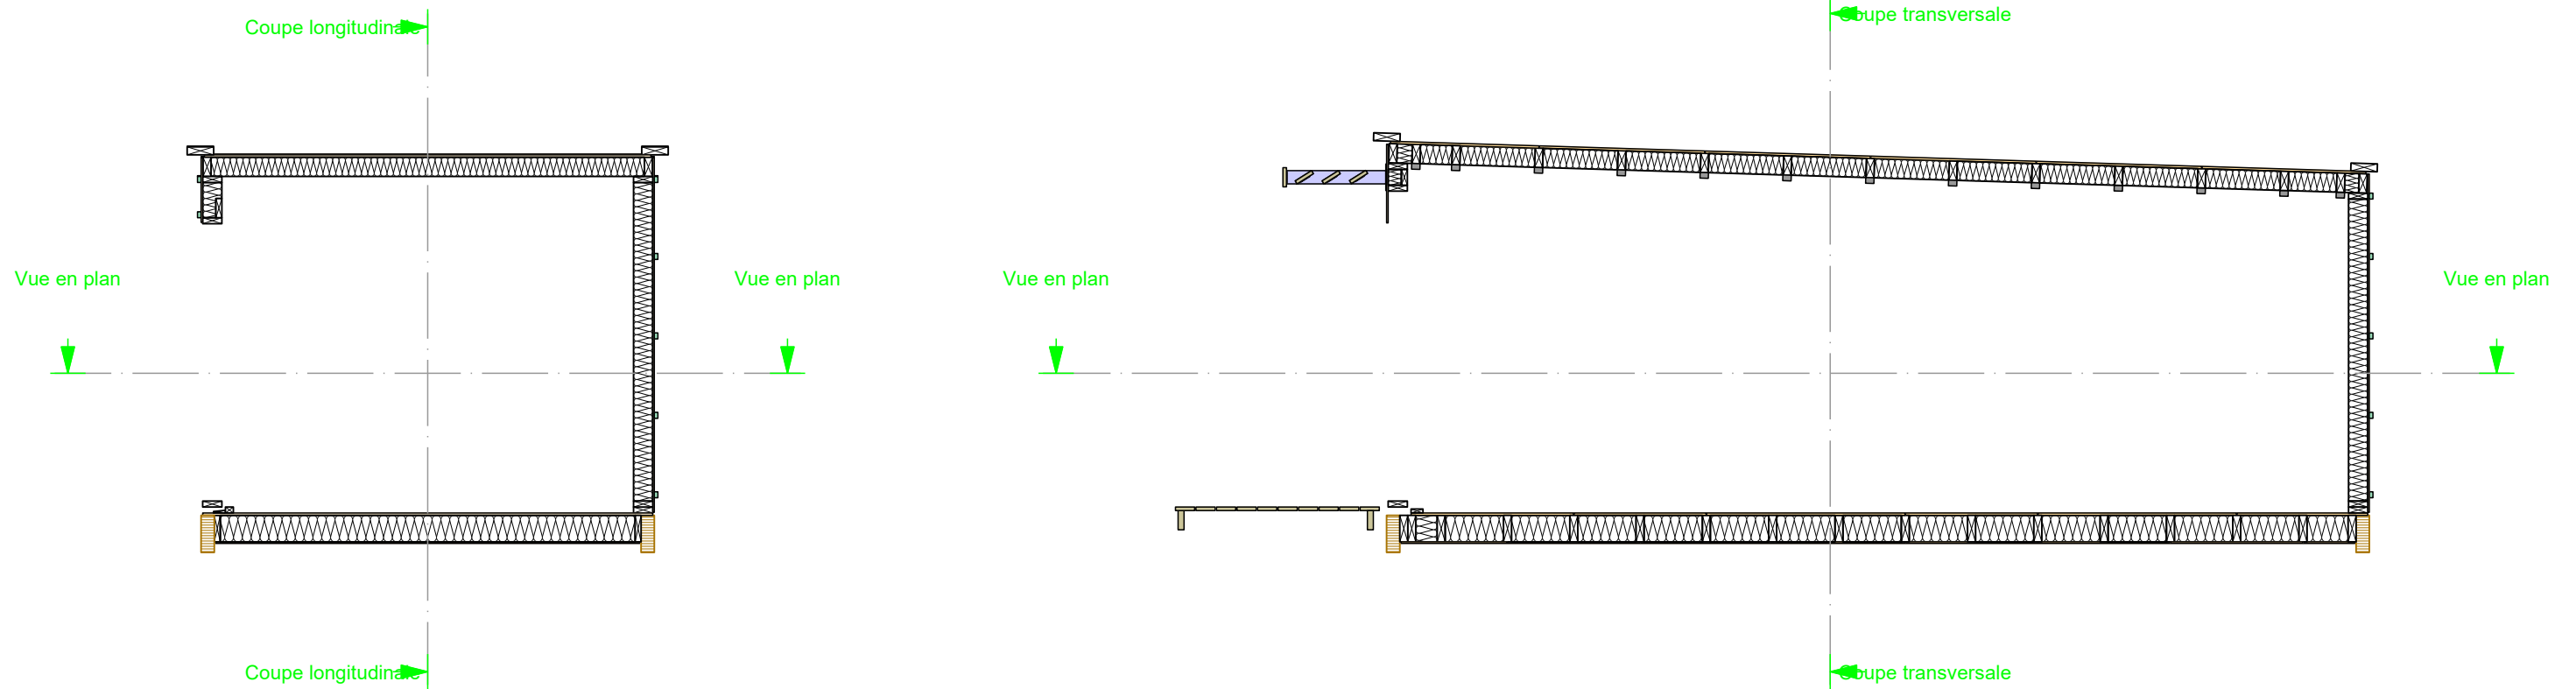

Coupe transversale

Ech:1:50

Coupe longitudinale

Ech:1:50

CCL CONSTRUCTION
 ZA La Picassière
 35500 Saint M'Hervé
 02.99.76.70.10
 02.99.76.70.82
 ccl@ccl-construction.fr



Projet: MODULES SFF 7 T1 & 5 T2

SFF T1


Dess.: NB

Date: 21.11.2022

Echelle: 1:1

Ind:


-

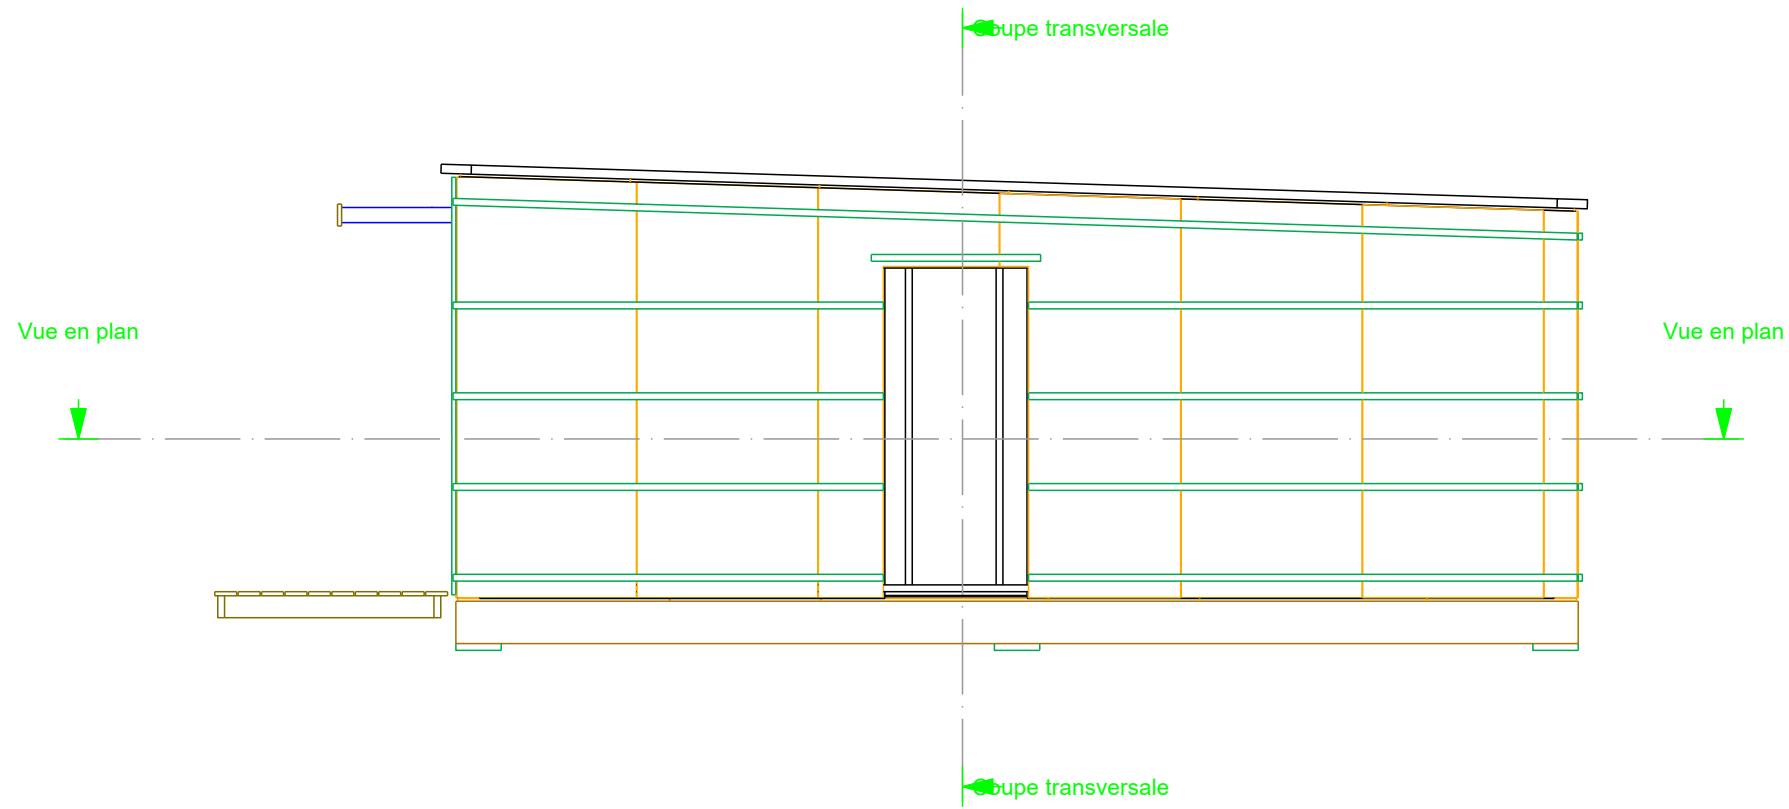

Elévation LP Porte

Ech:1:50


Vue en plan

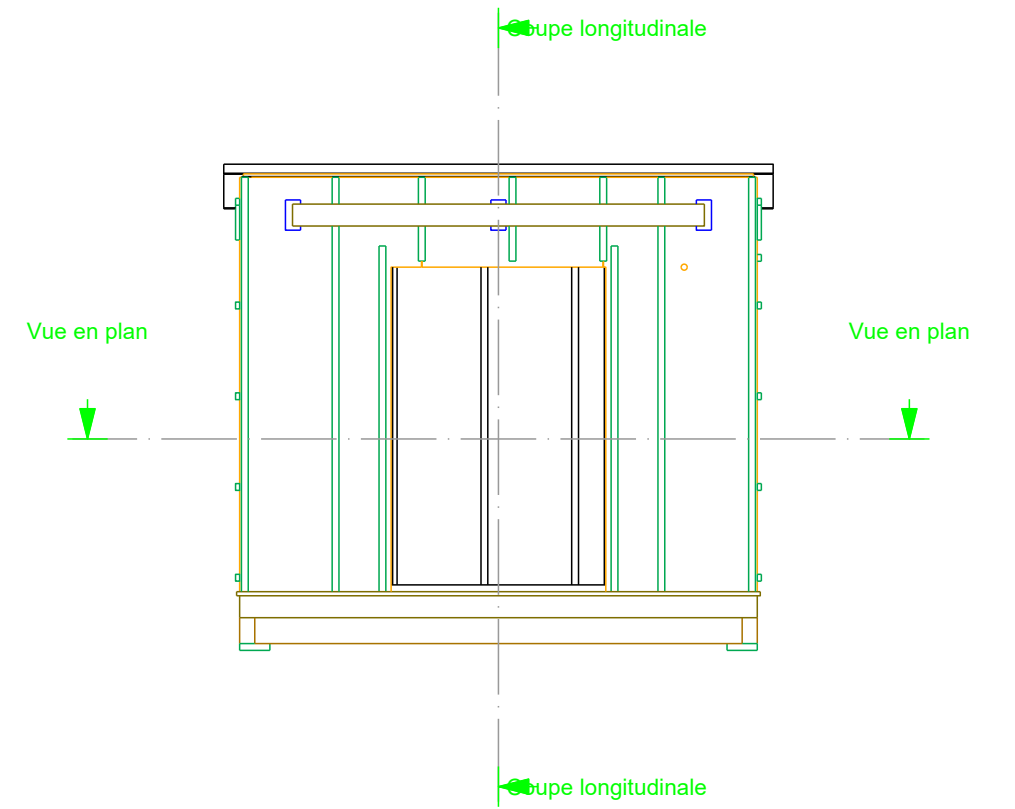

Elévation Faitage

Ech:1:50


Vue en plan

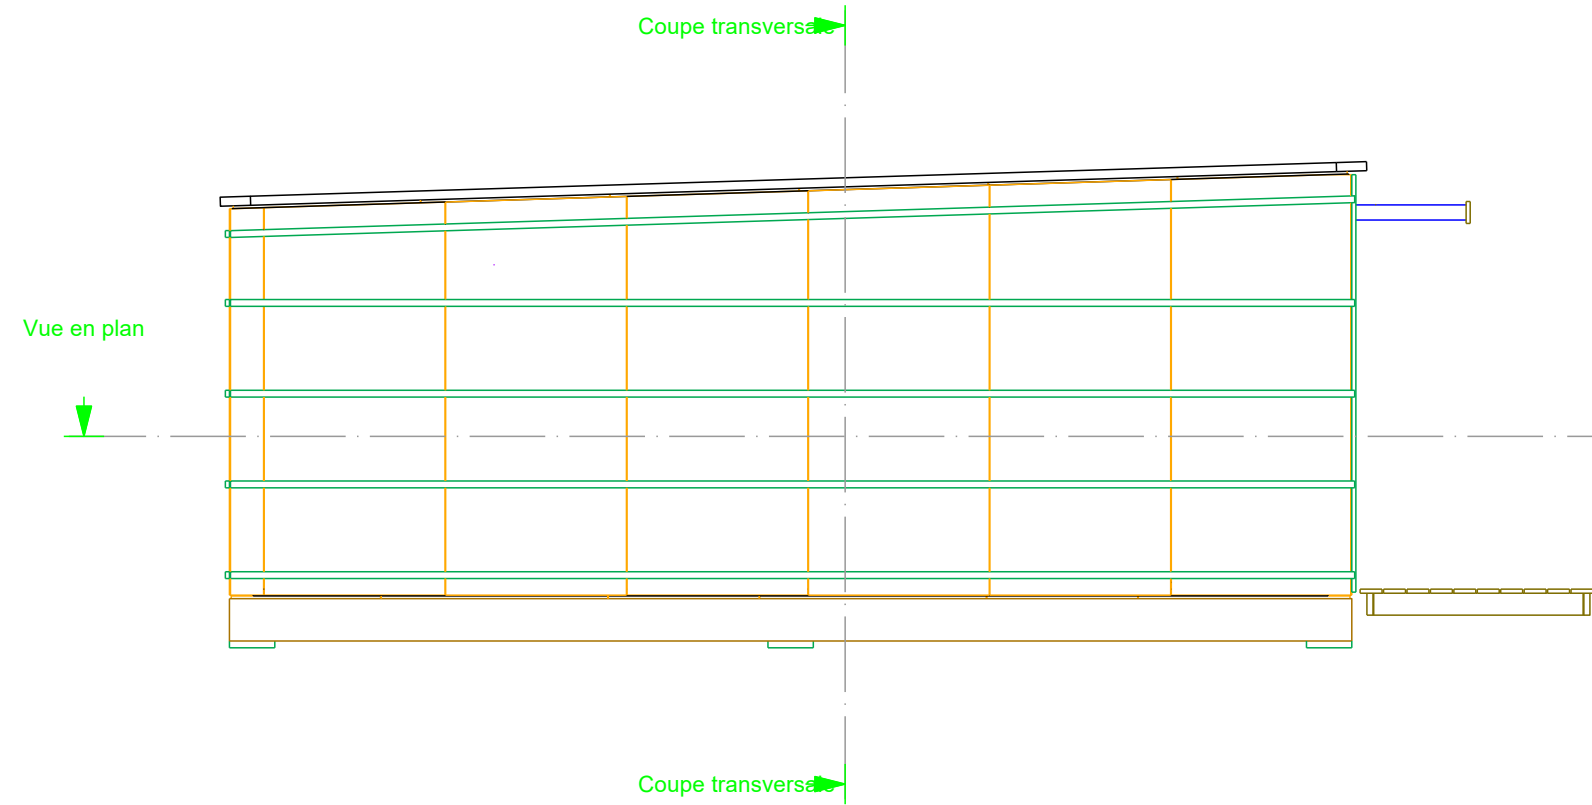

Elévation LP

Ech:1:50

Vue en plan

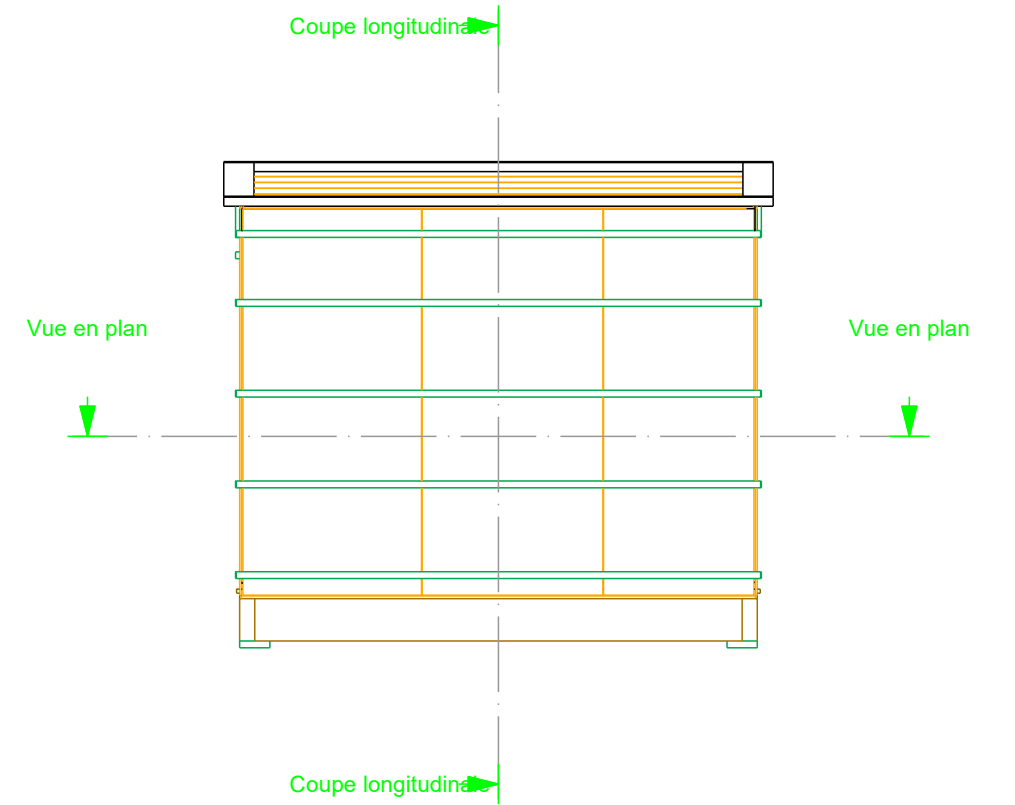

Elévation Egout

Ech:1:50

Vue en plan

CCL CONSTRUCTION
 ZA La Picassière
 35500 Saint M'Hervé
 02.99.76.70.10
 02.99.76.70.82
 ccl@ccl-construction.fr



Projet: MODULES SFF 7 T1 & 5 T2

SFF T1

Dess.: NB

Date: 21.11.2022

Echelle: 1:1

Ind:

-