




1 | SUD-OUEST
1 : 100

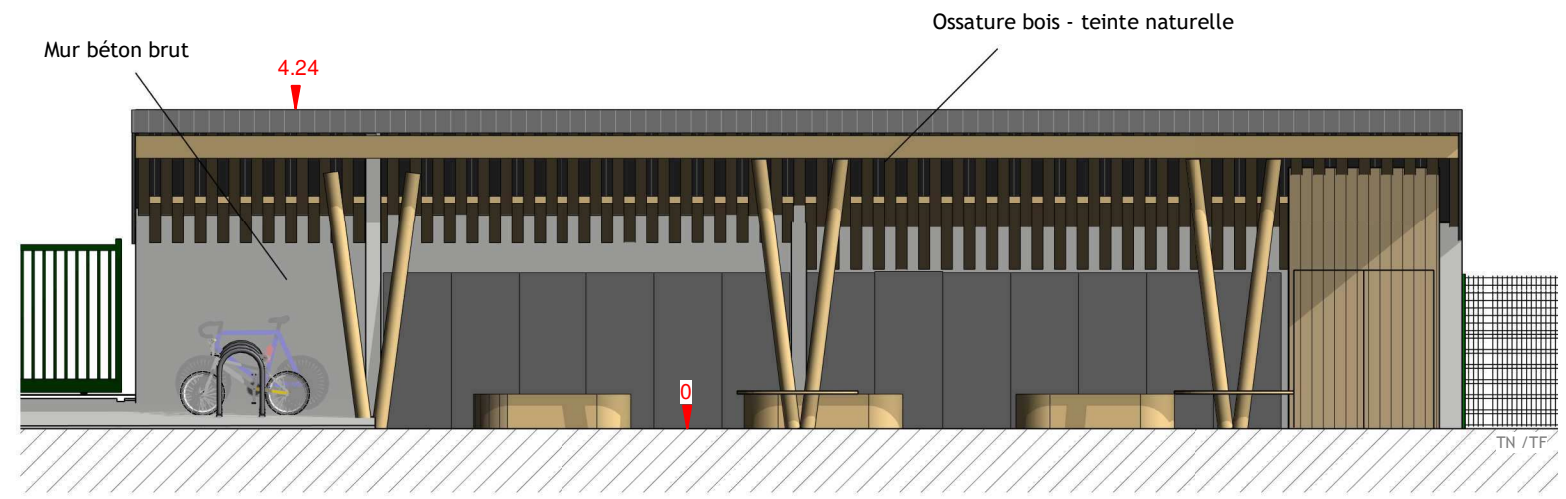

2 | SUD-EST
1 : 100

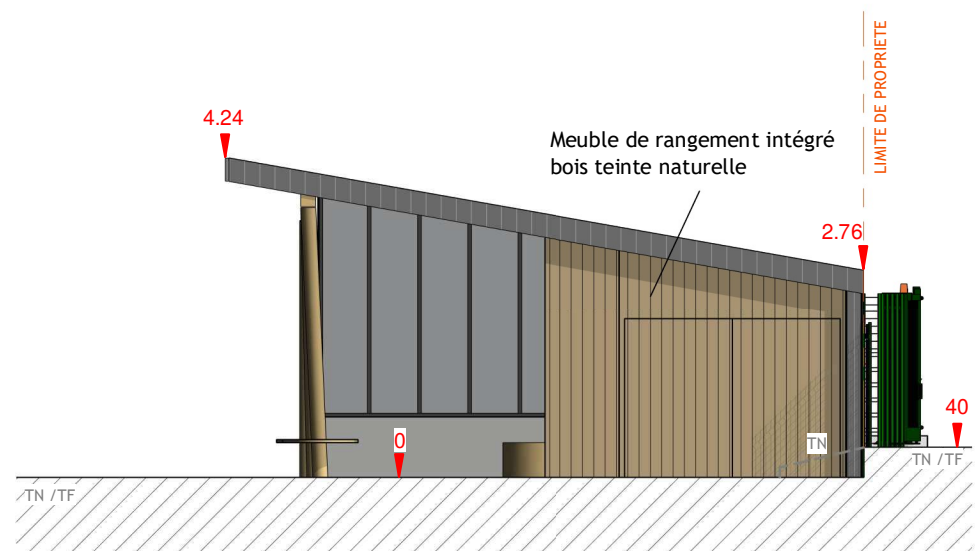

3 | NORD-EST
1 : 100

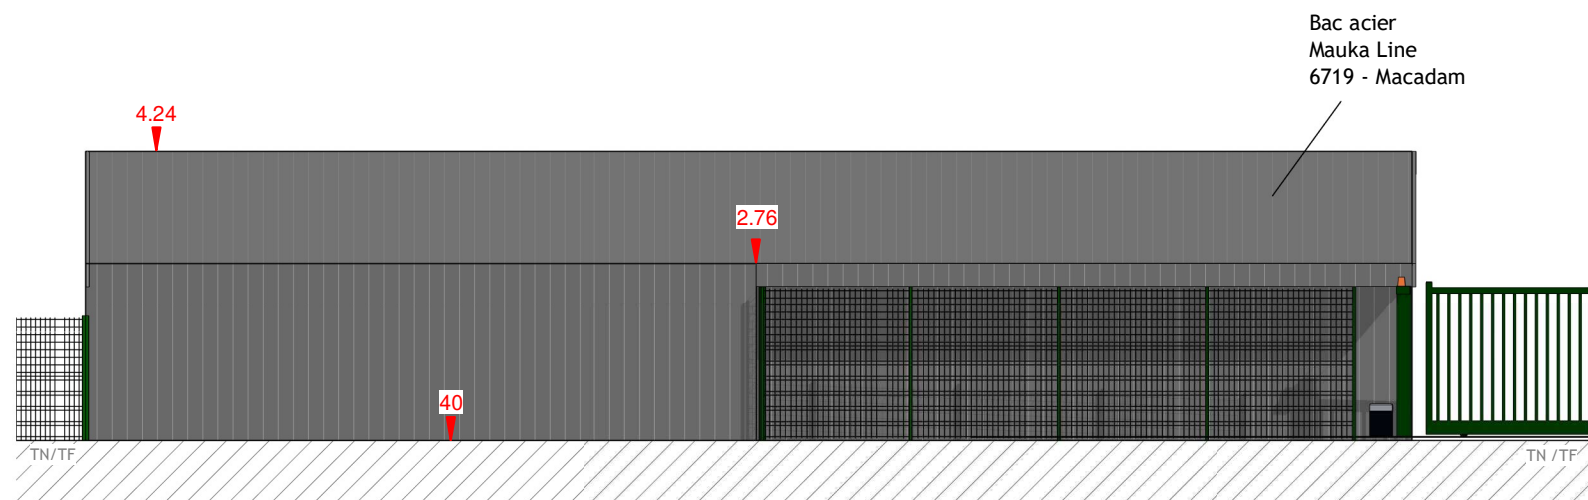

4 | NORD-OUEST
1 : 100