


ETAT EXISTANT



ETAT PROJETE

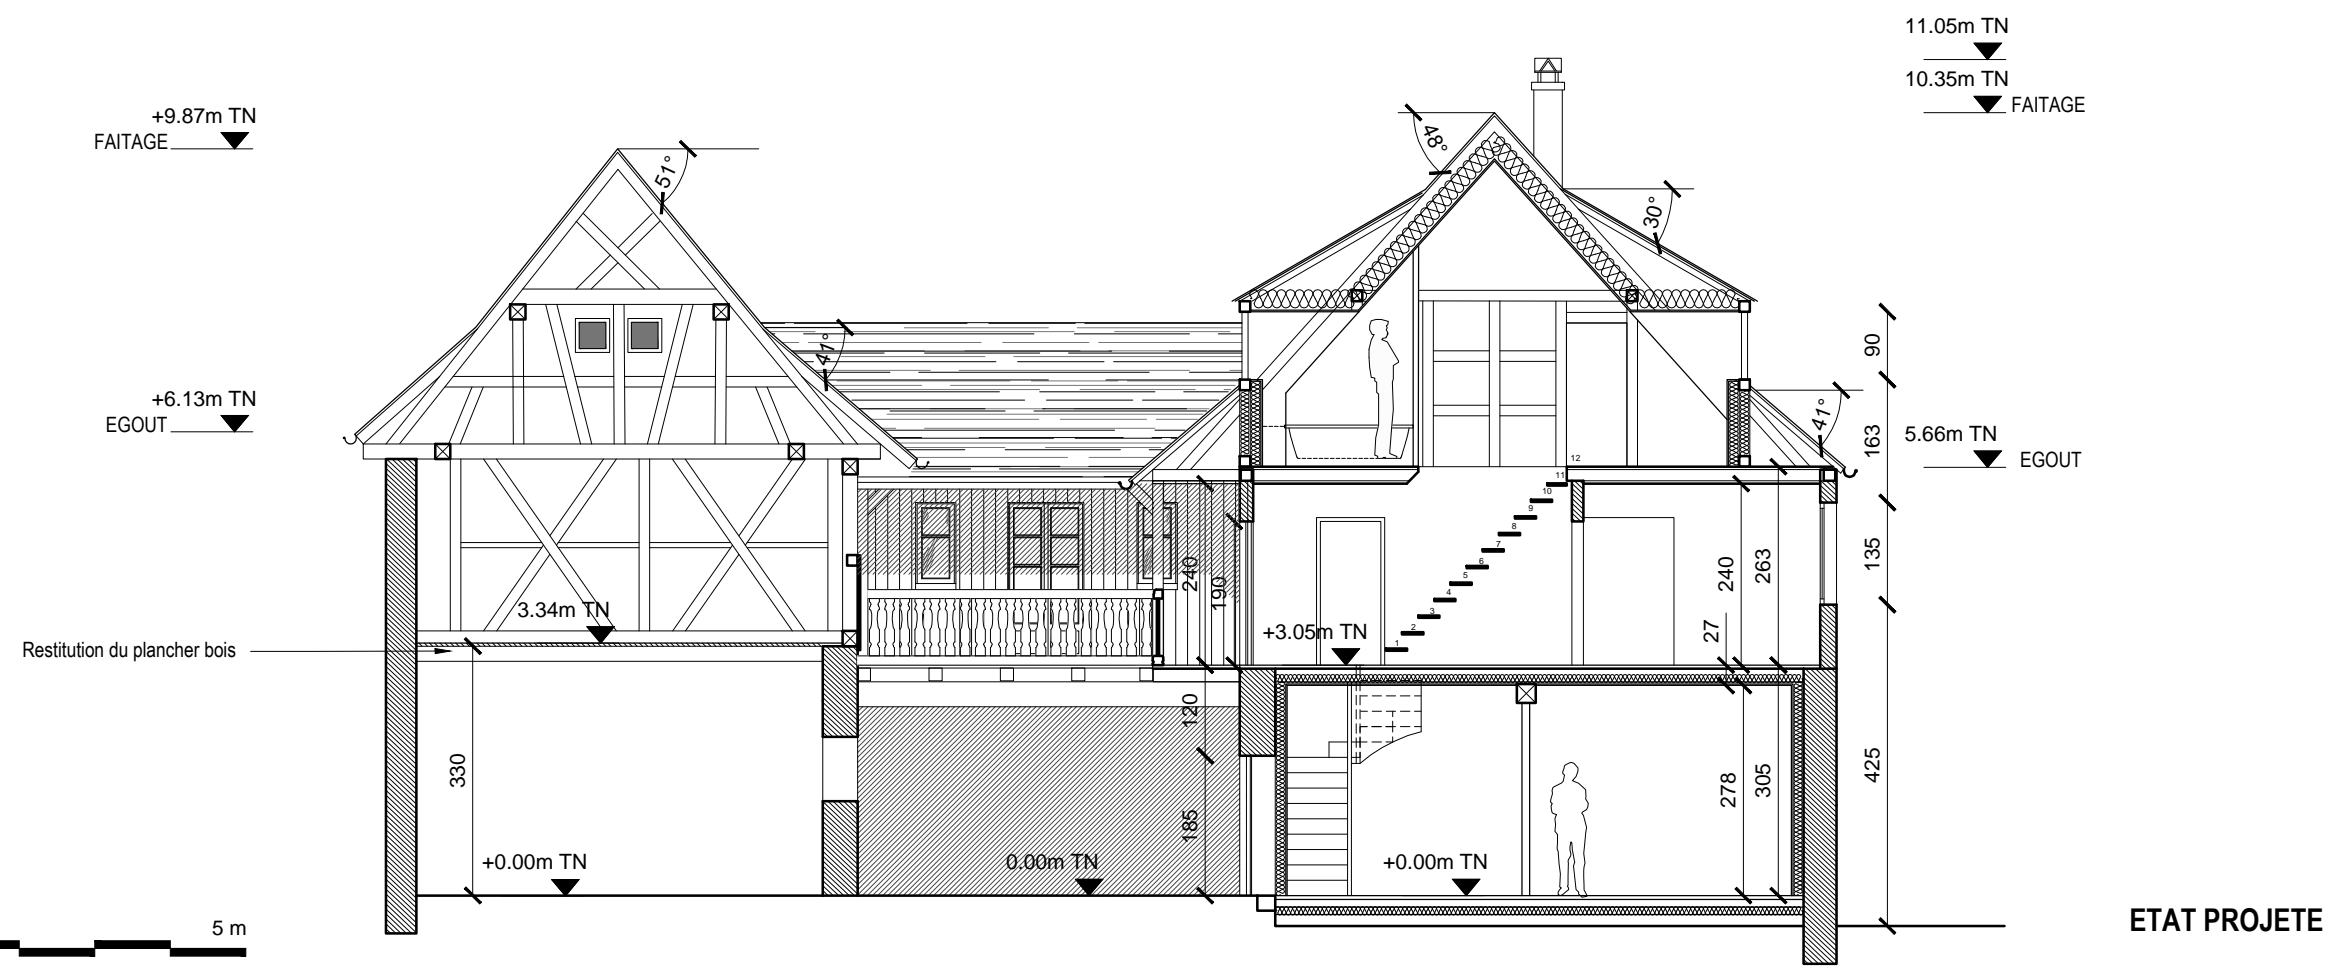

Éch. 1/100