


ETAT EXISTANT



ETAT PROJETE

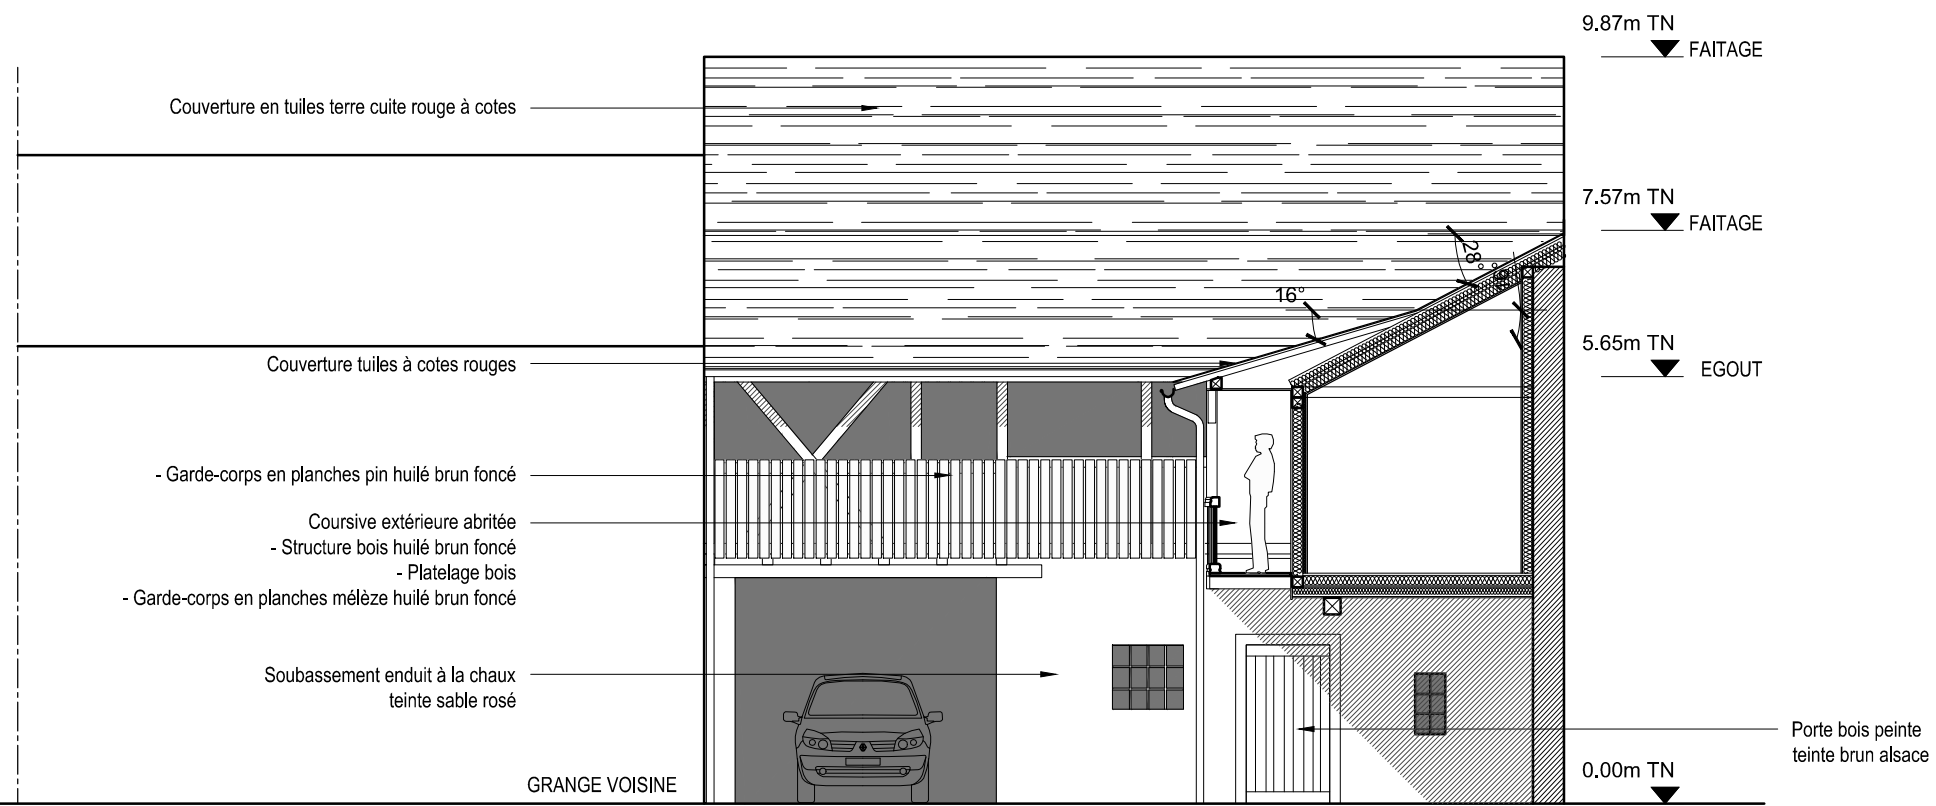