


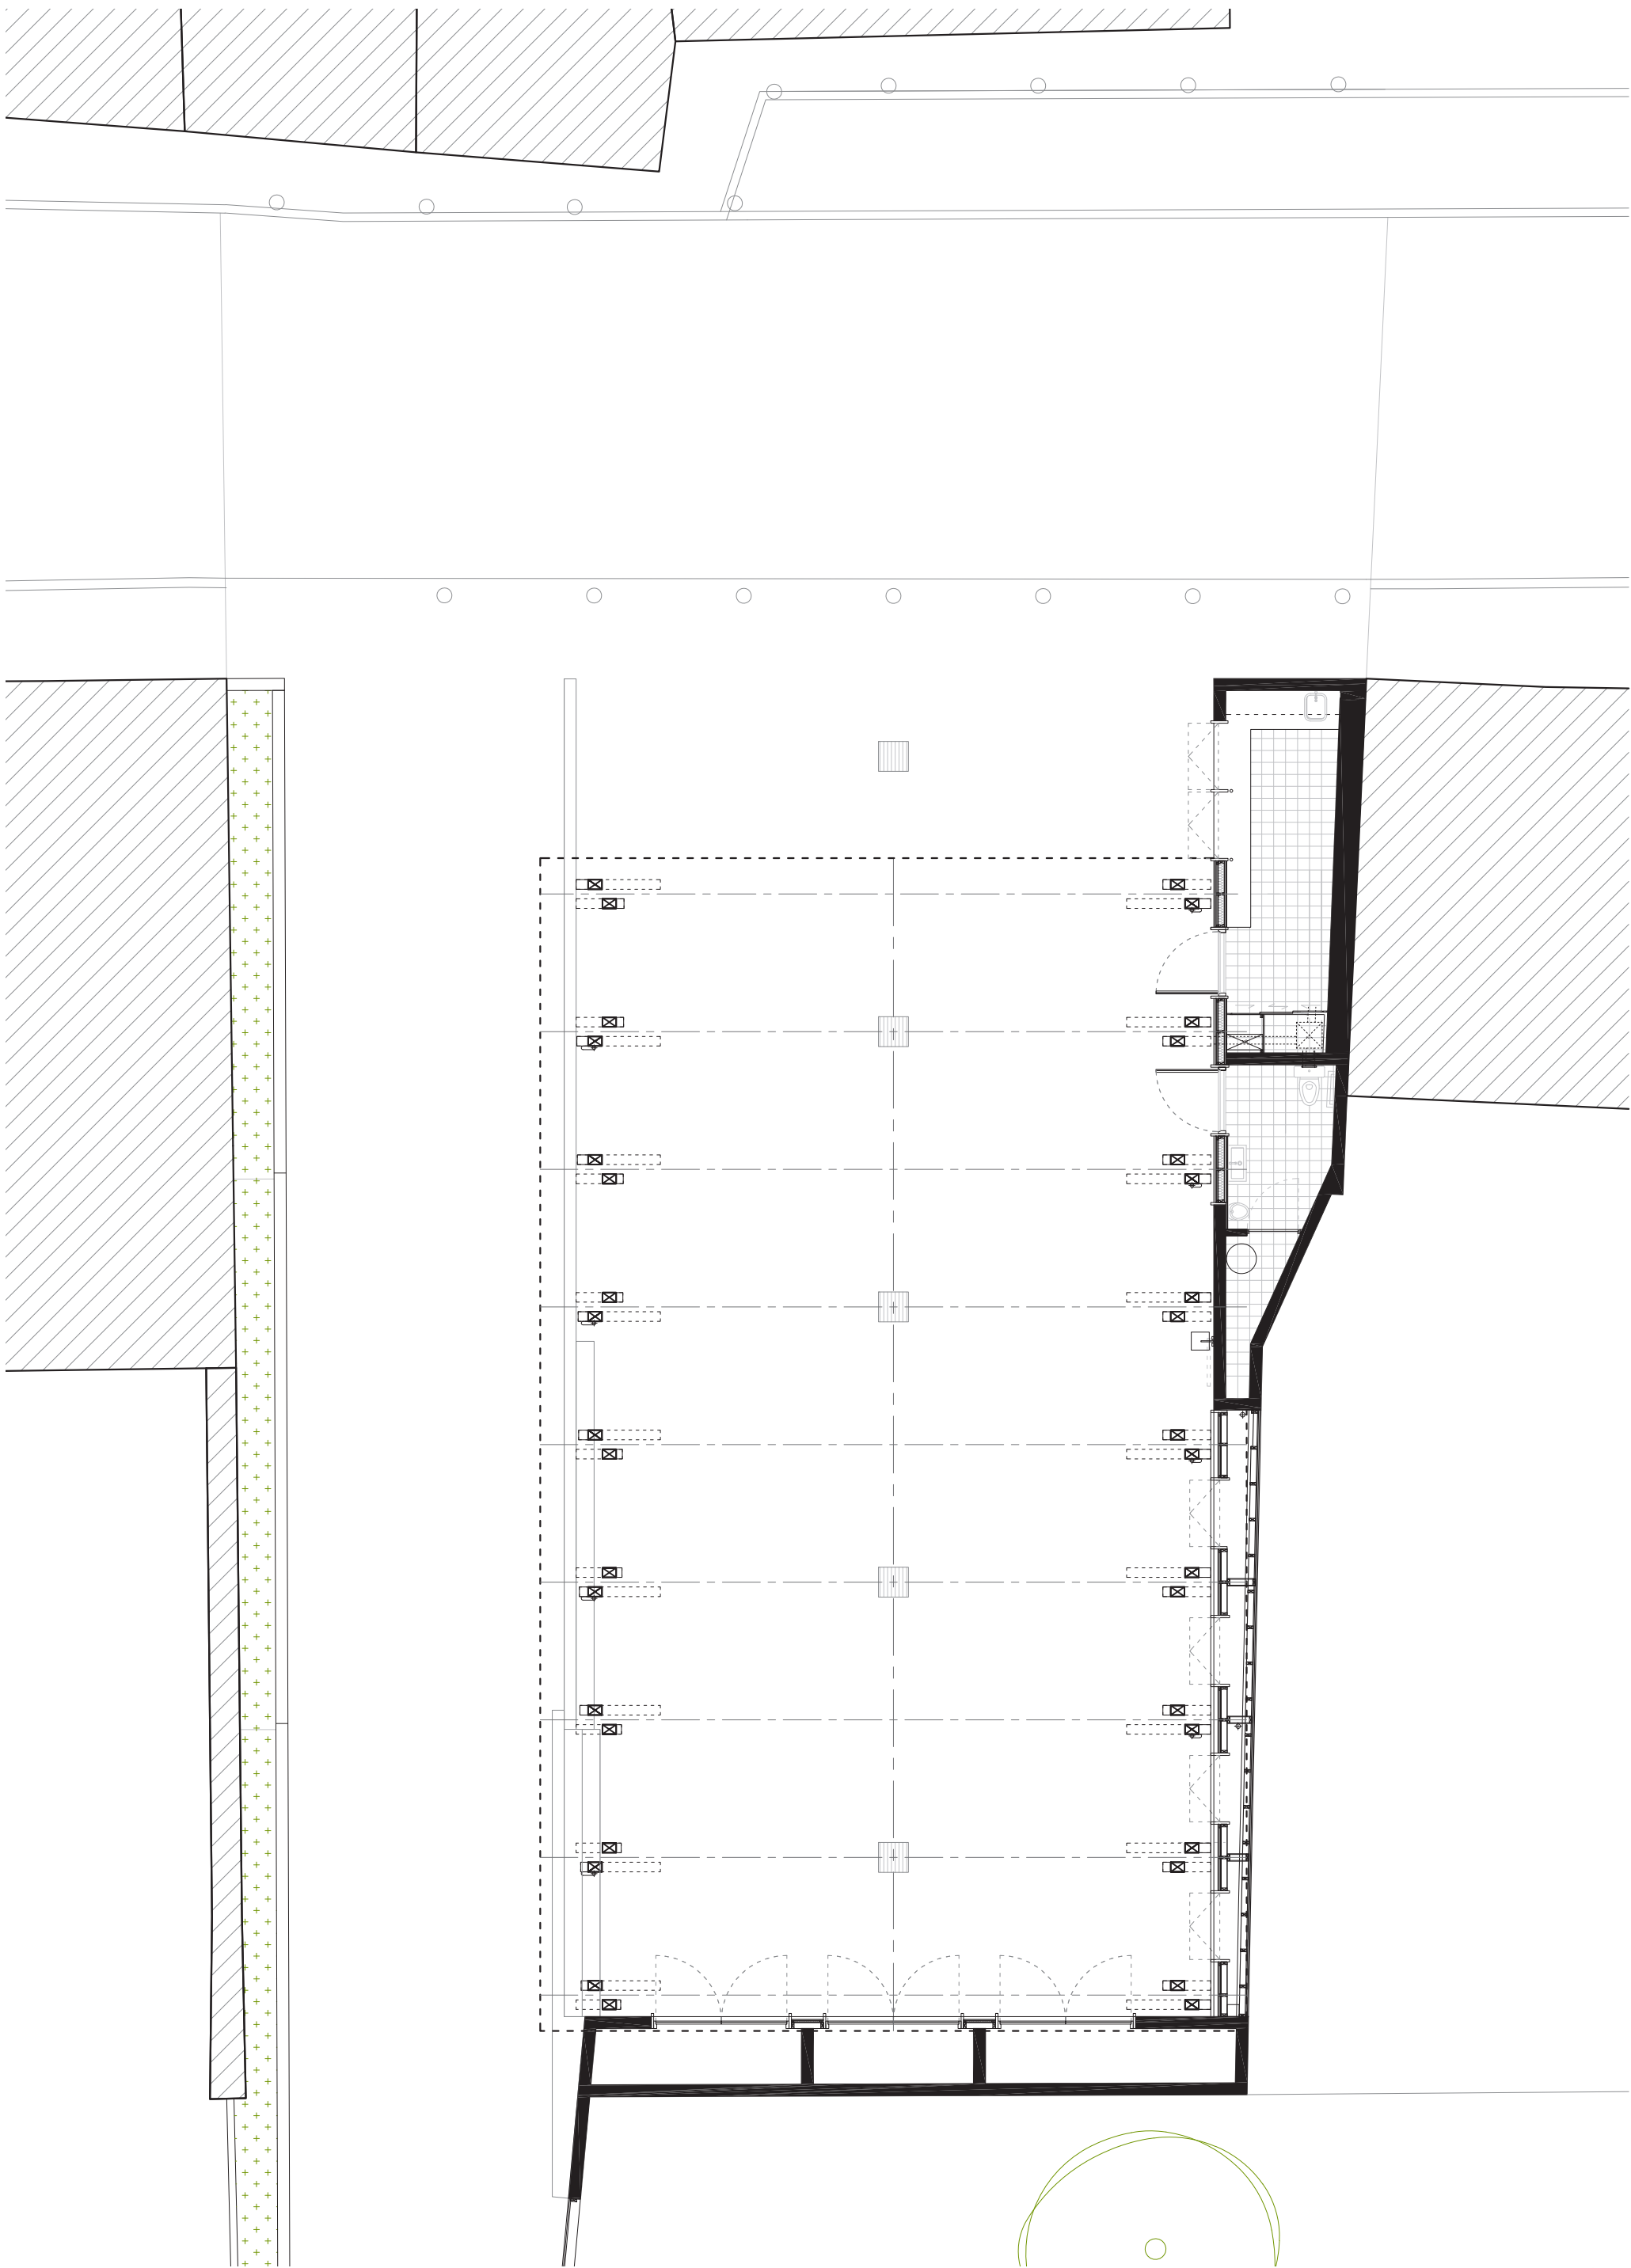

Halle de Missillac_Plan de RdC - 1/100
LAUS architectes

