


ALGOSOLIS

Vendredi architecture & urbanisme

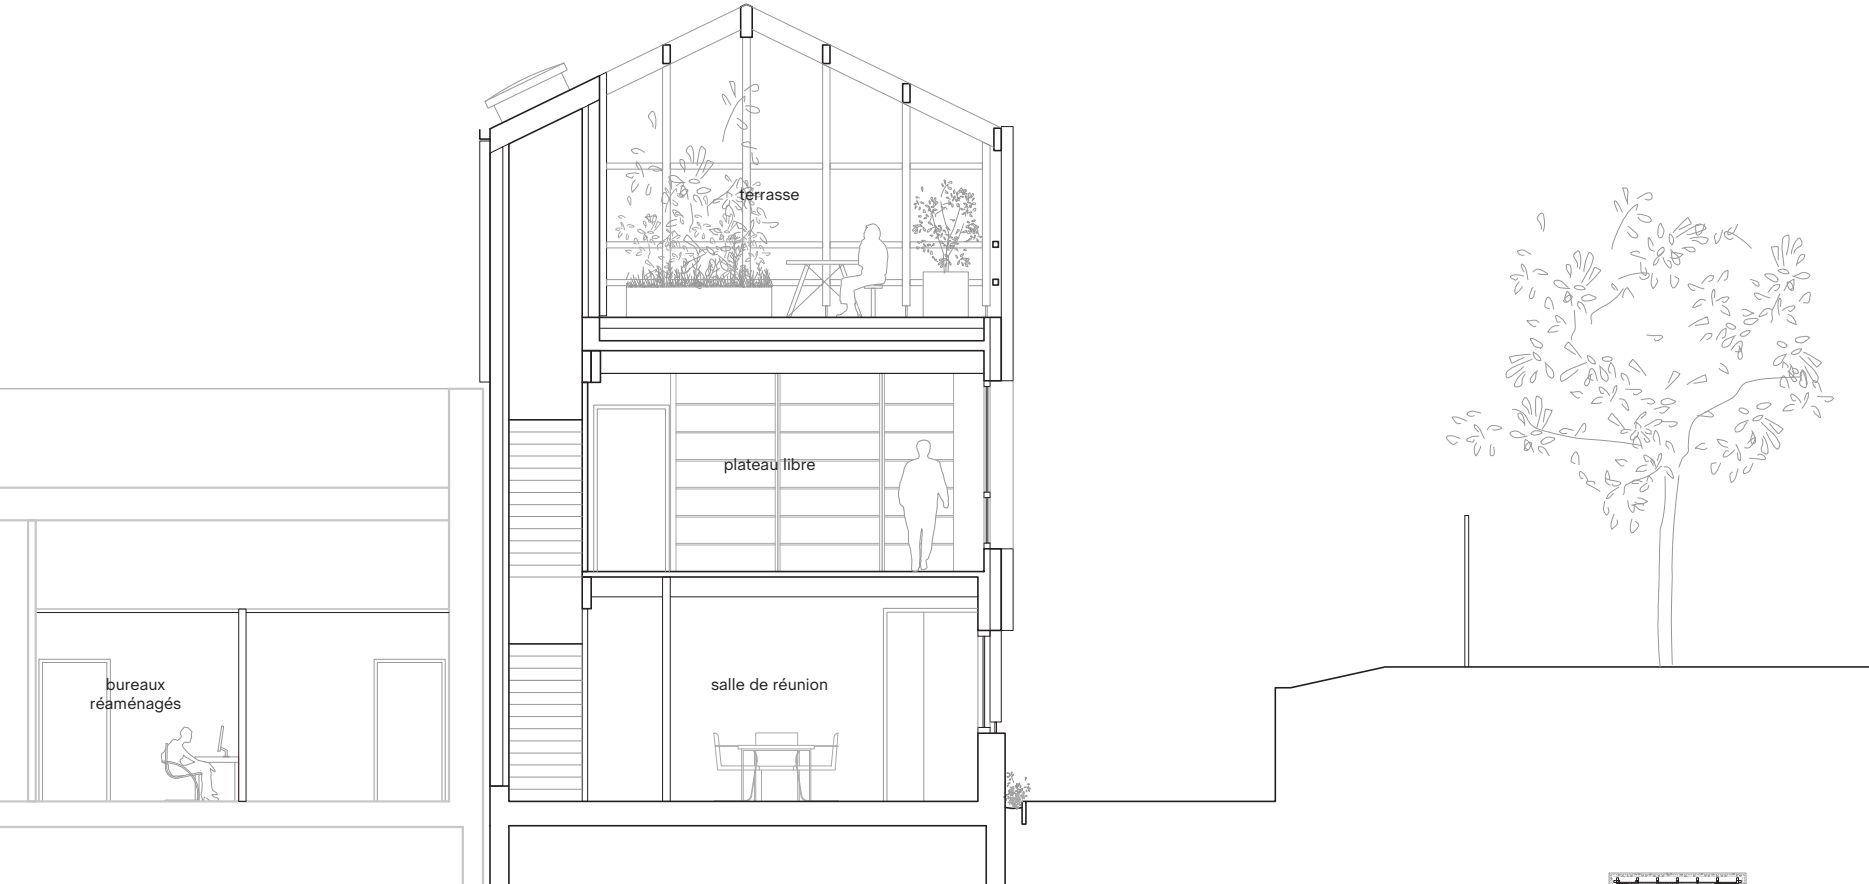

Coupe transversale - 1:100

