



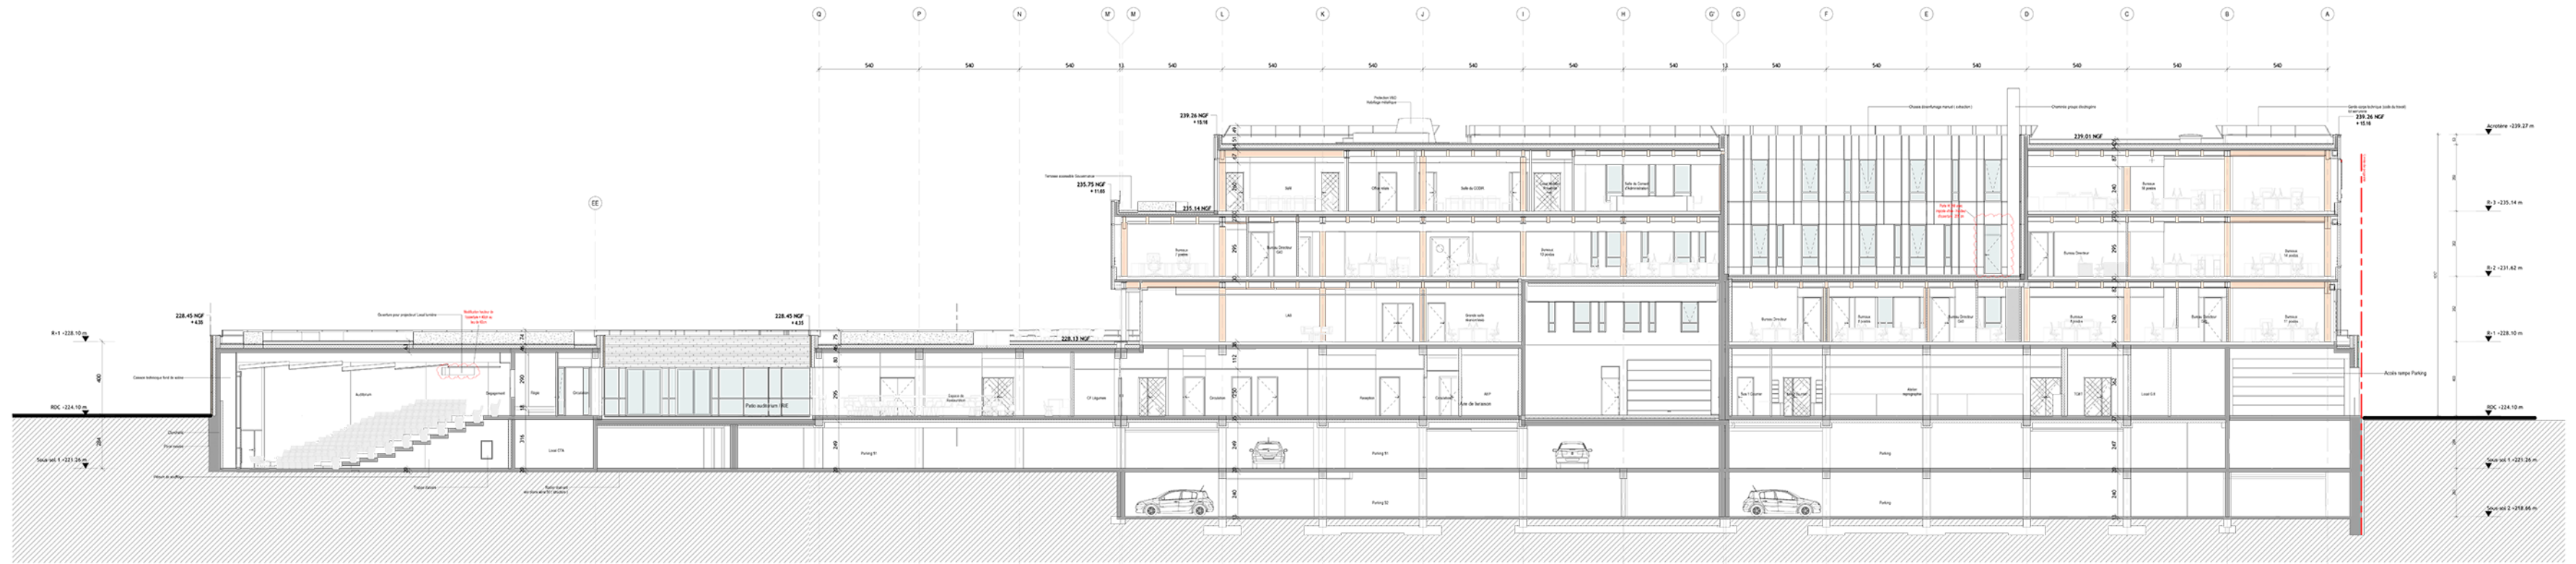

3 210_longitudinale CC - Ech. 1 : 100

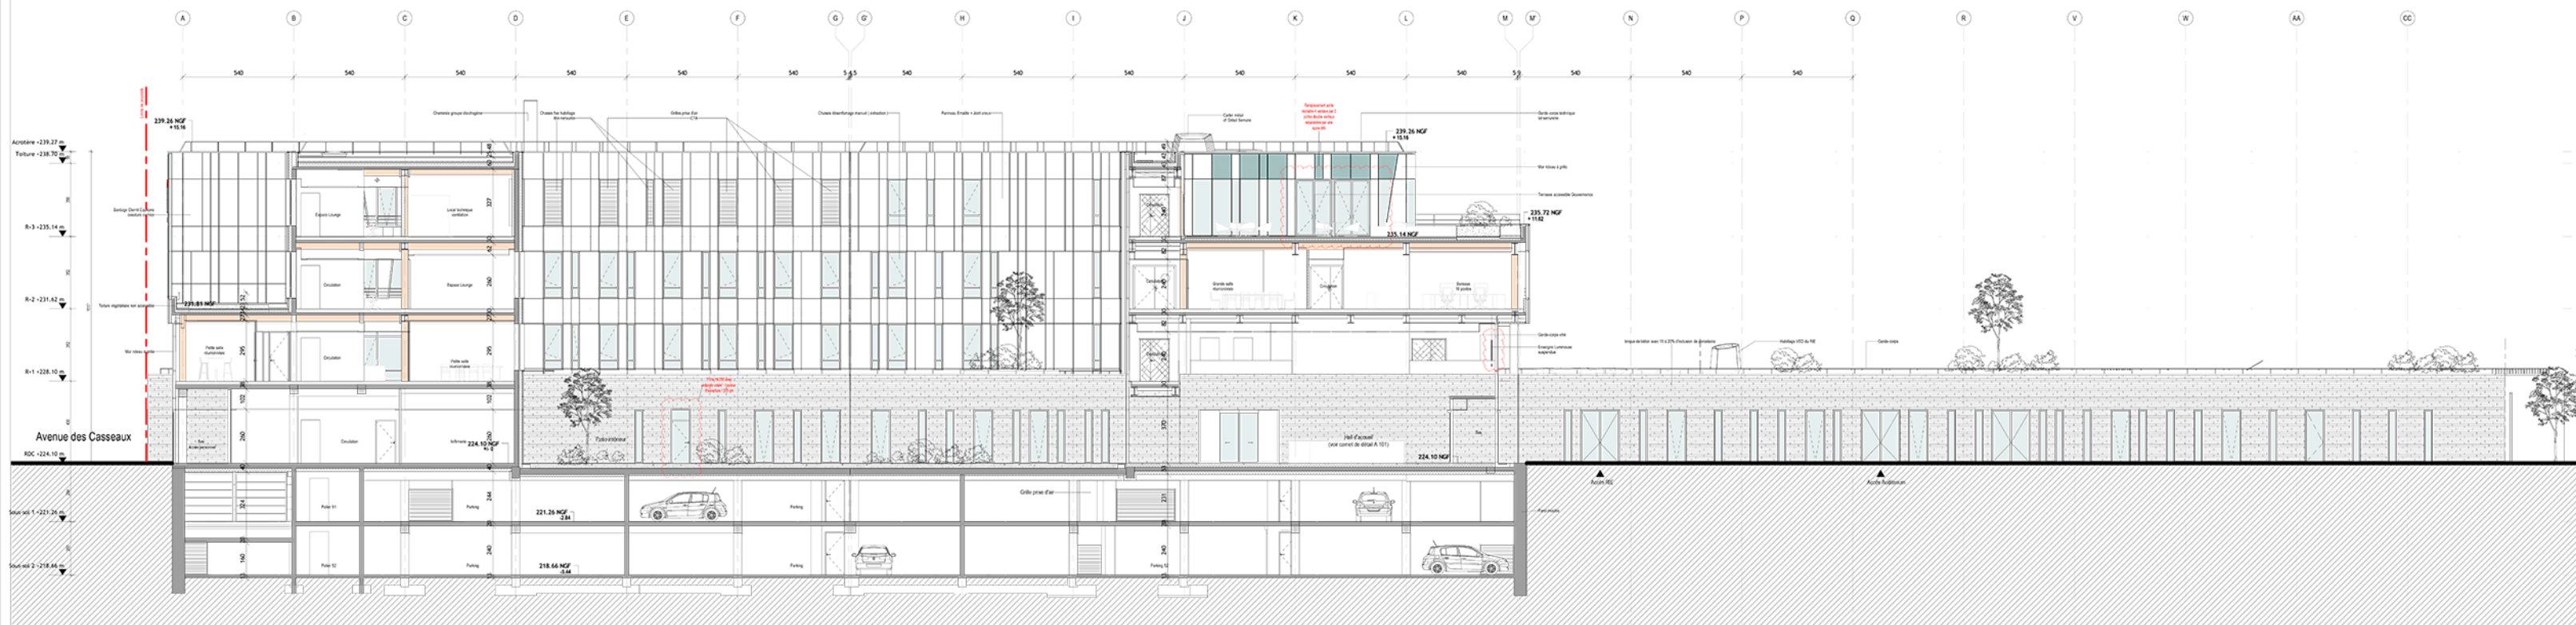

4 210_longitudinale DD - Ech. 1 : 100