



A 202 COUPE BB' échelle: 1/50

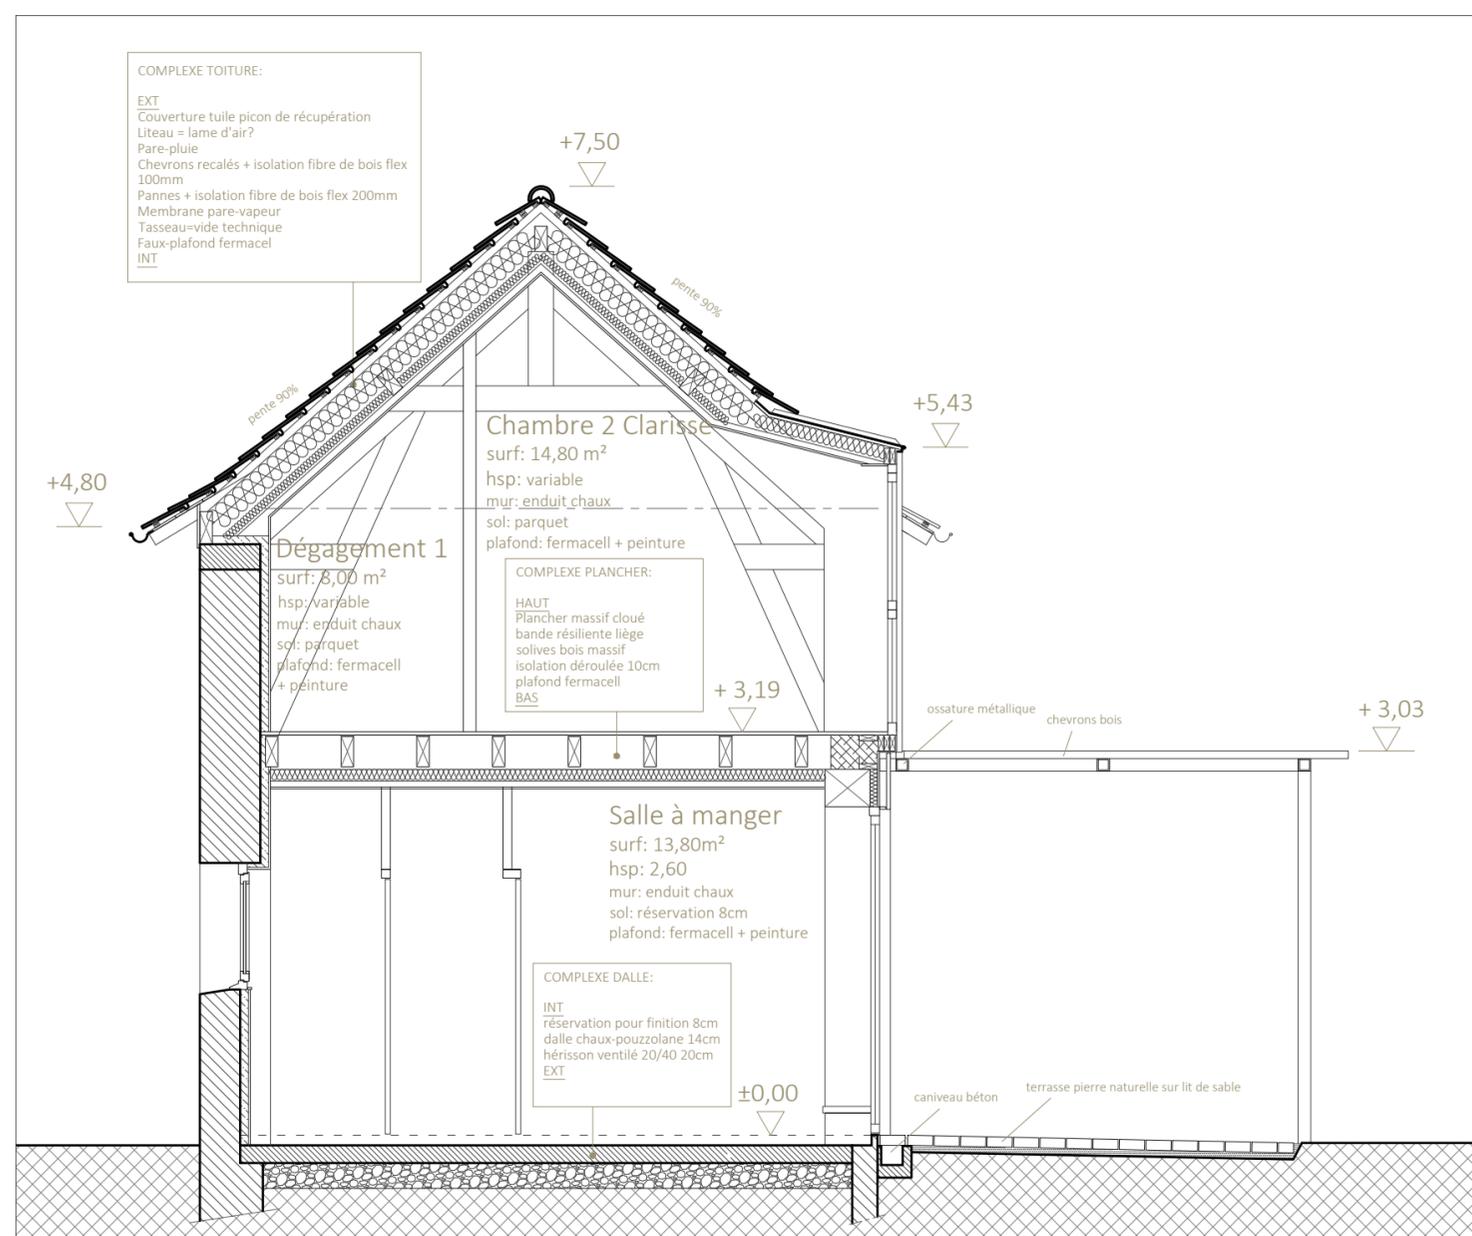

A 203 COUPE CC' échelle: 1/50

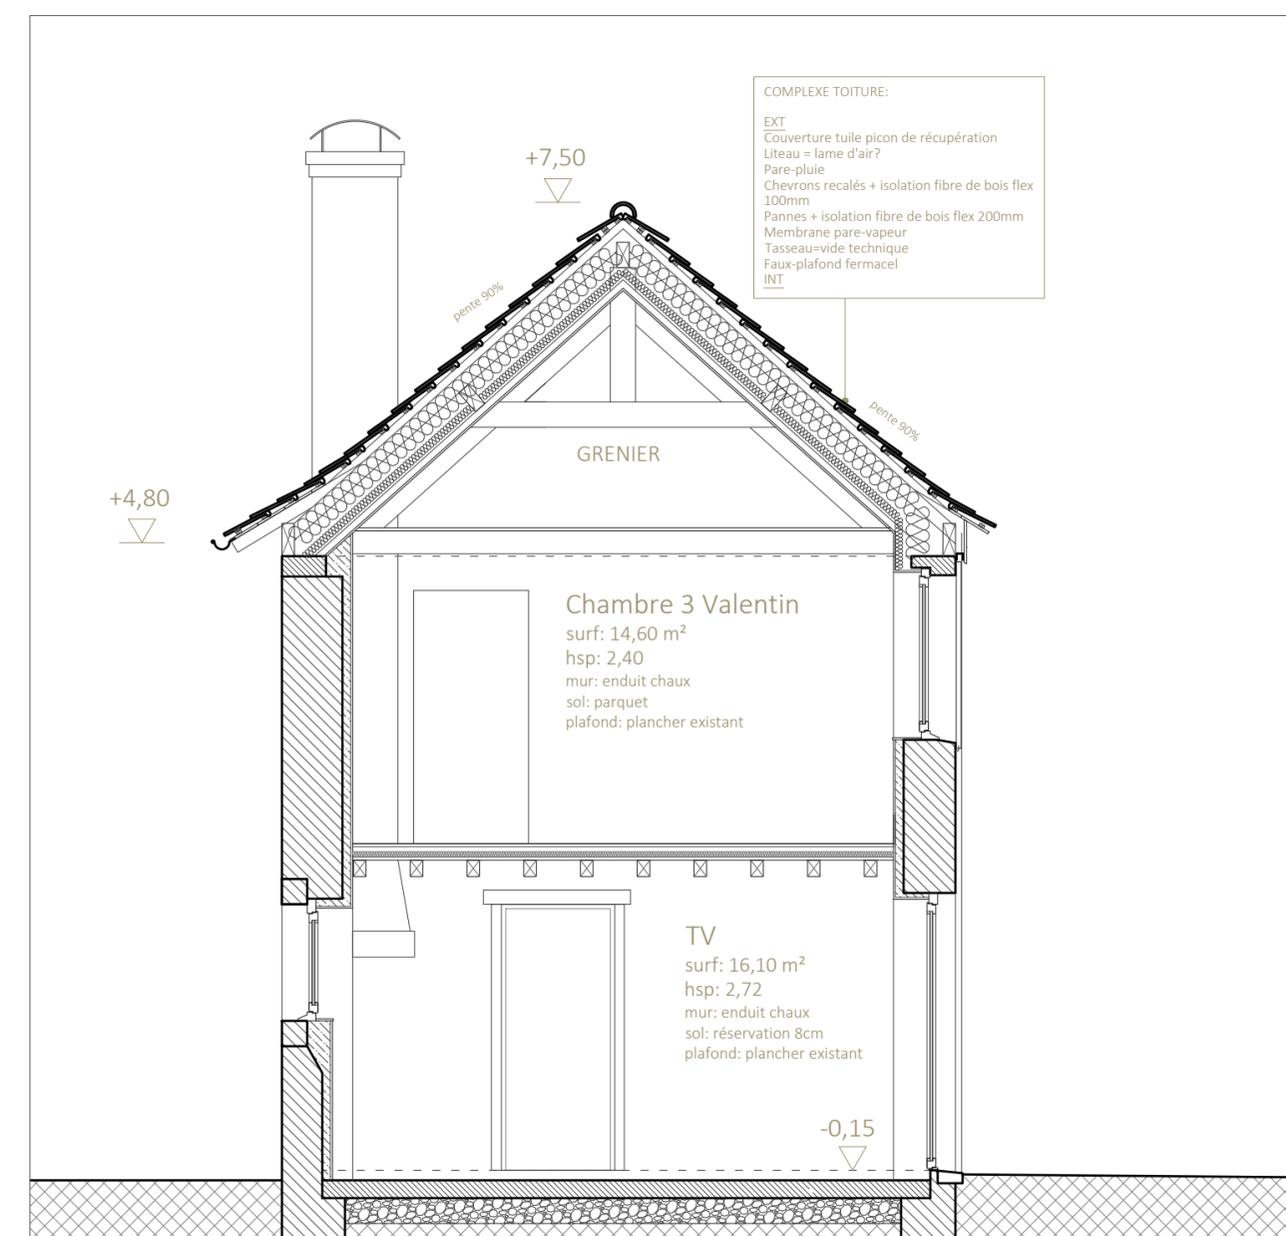

A 204 COUPE DD' échelle: 1/200