

0 1 3 5 7 10 m  
0 0.5 2.5 5 cm




1 1:200 Nord Ouest, PCM

0 1 3 5 7 10 m  
0 0.5 2.5 5 cm




2 1:200 Sud Est, PCM

0 1 3 5 7 10 m  
0 1 3 5 7 10 cm

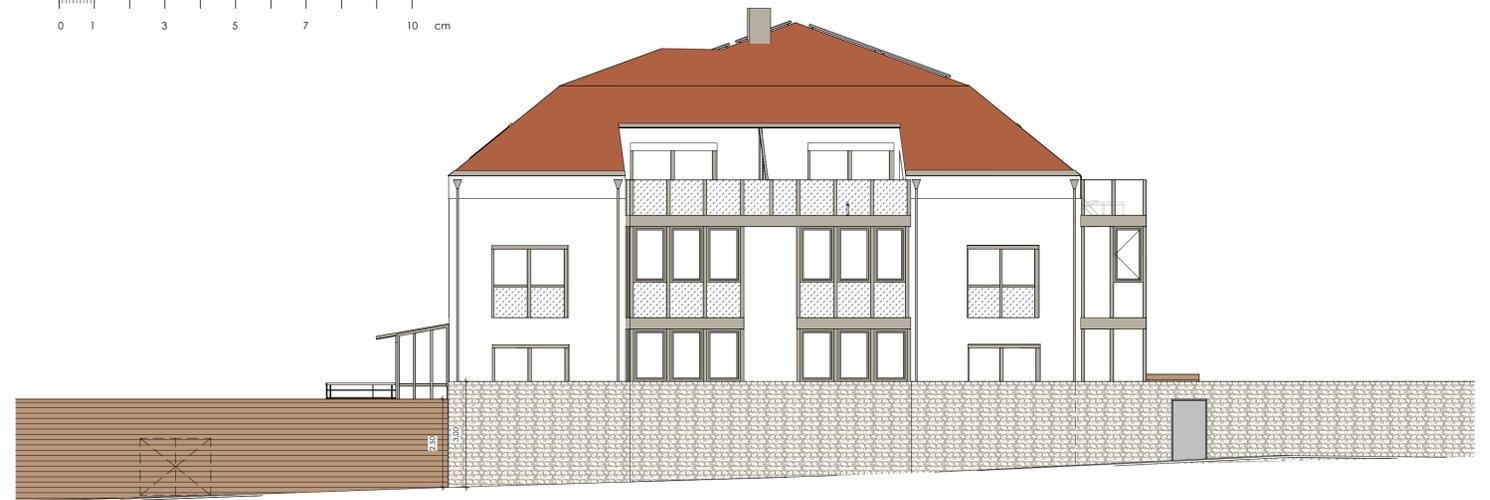

4 1:100 Sud-Ouest, PCM

0 1 3 5 7 10 m  
0 1 3 5 7 10 cm

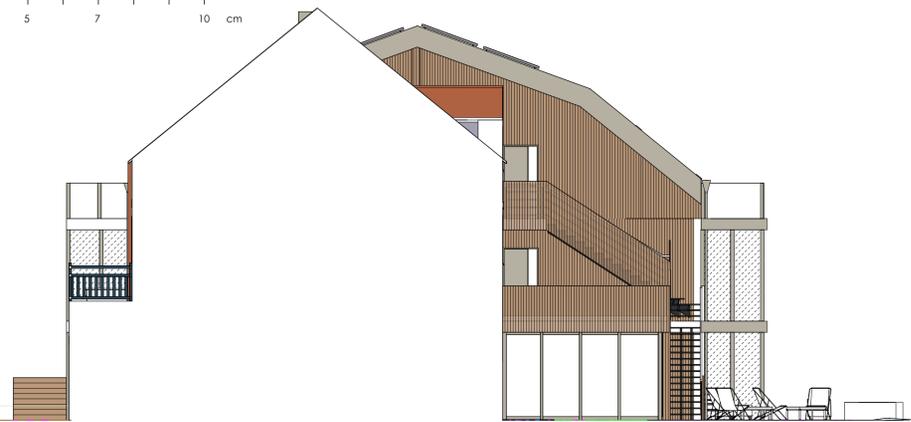

3 1:100 Elévation Nord-Est, PCM

PRO  
03

Plan d'élévation des façades

CAN

INGENIEURS  
ARCHITECTES

Echelle : Comme indiqué  
Emis par : EC Validé par : CAN  
Code info : 2001