




1 : 100

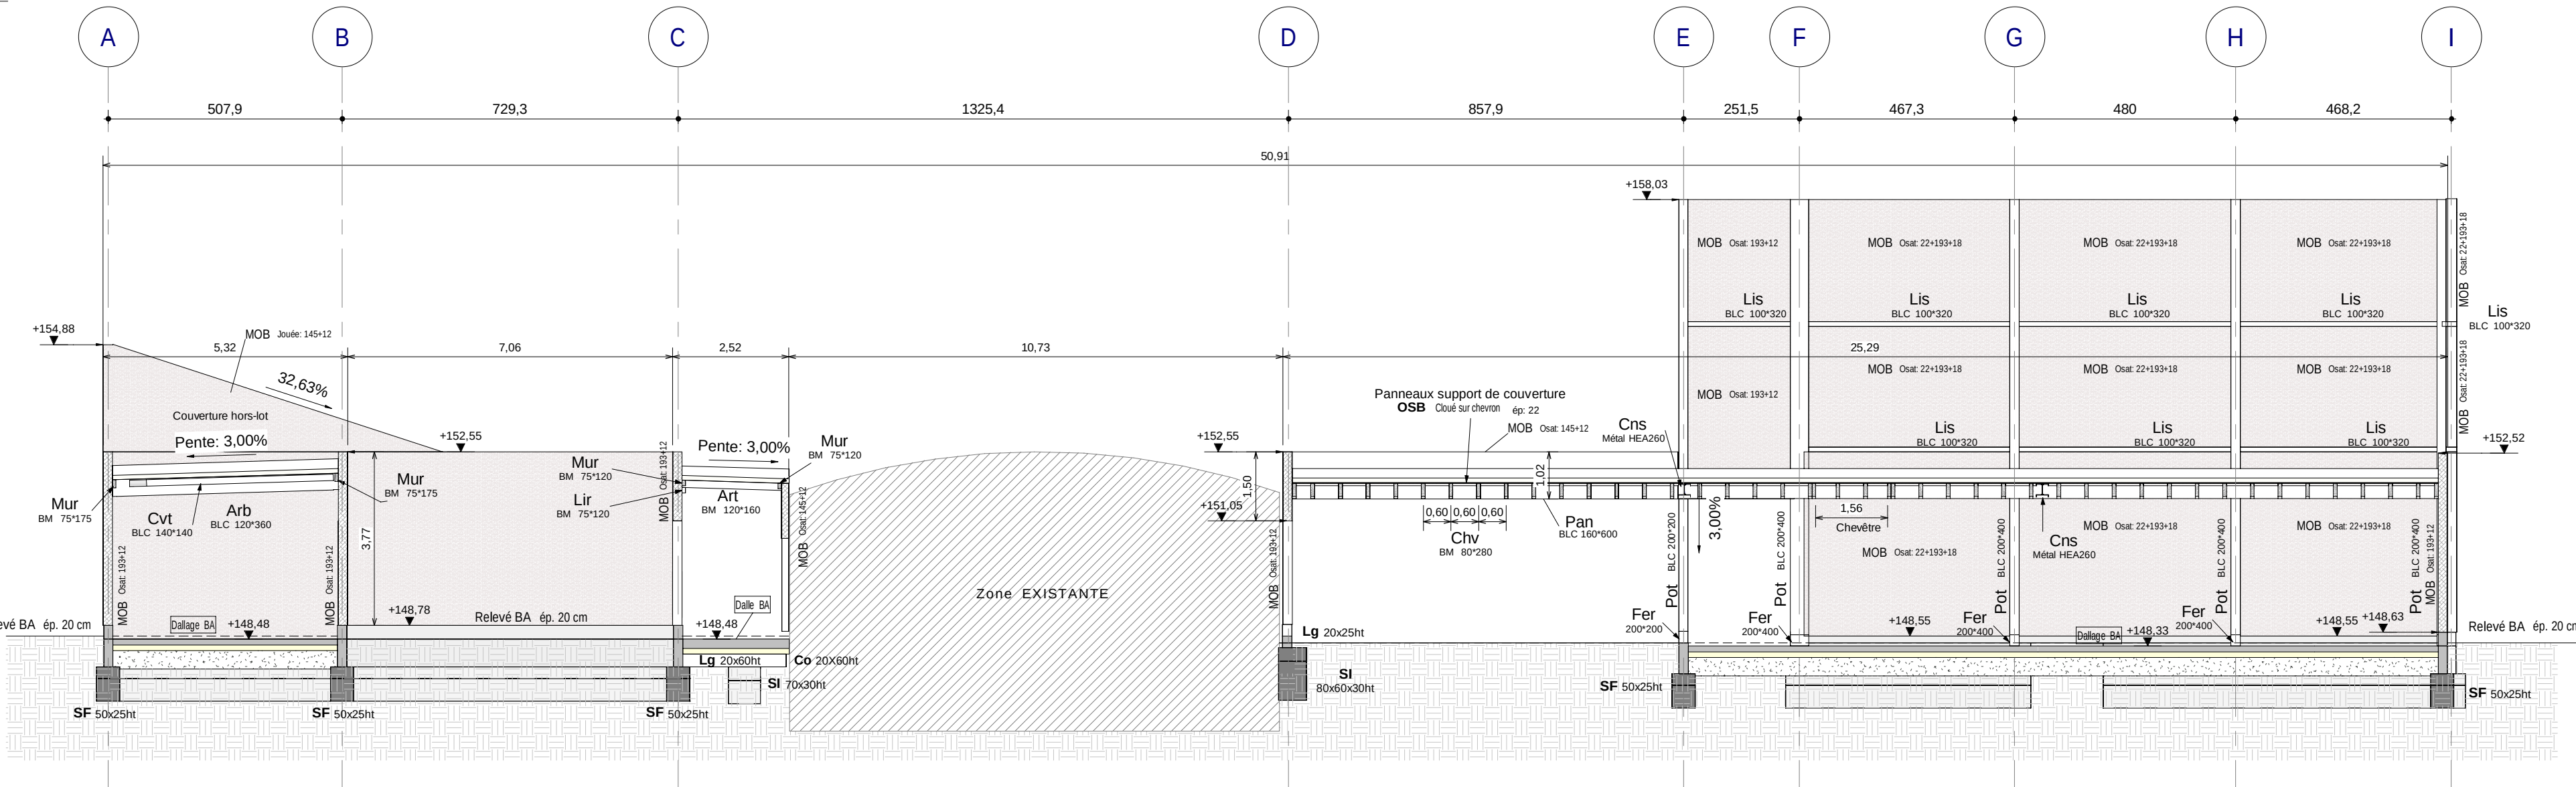



1 : 100

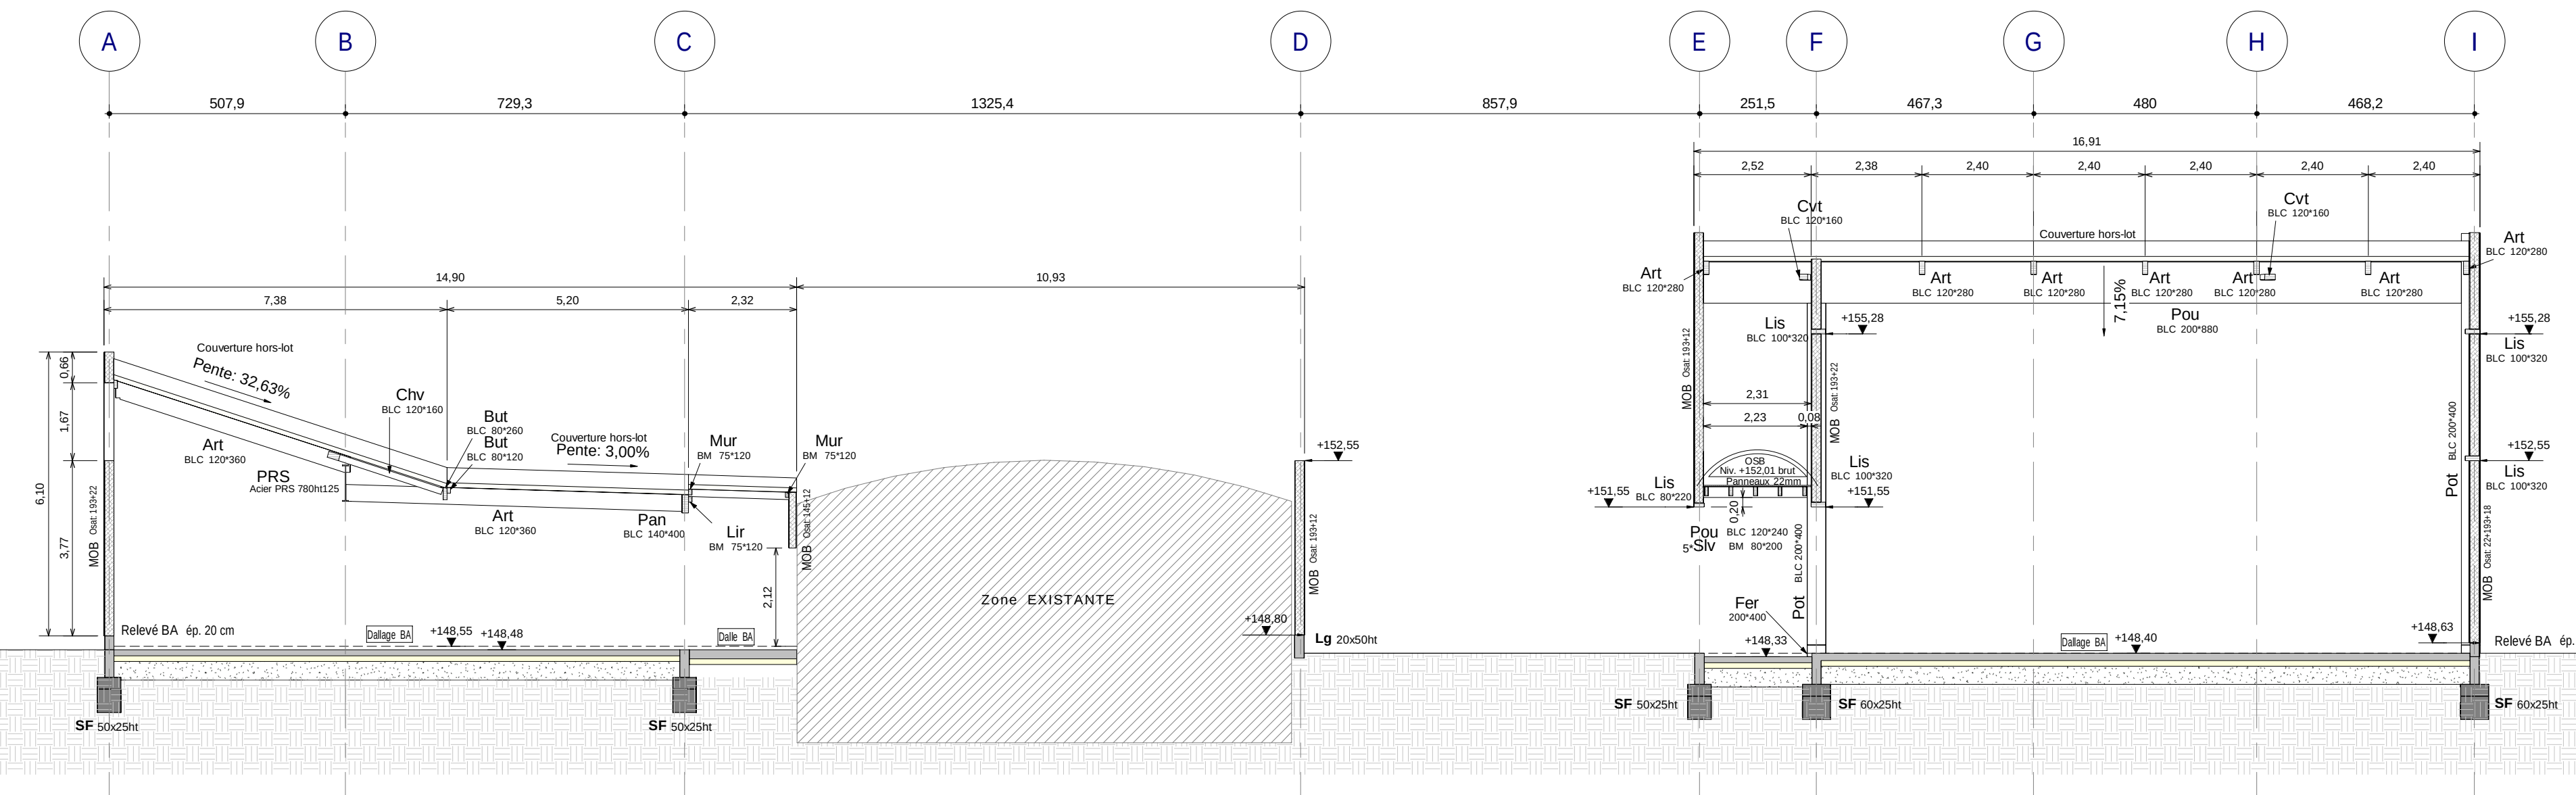


1 : 100

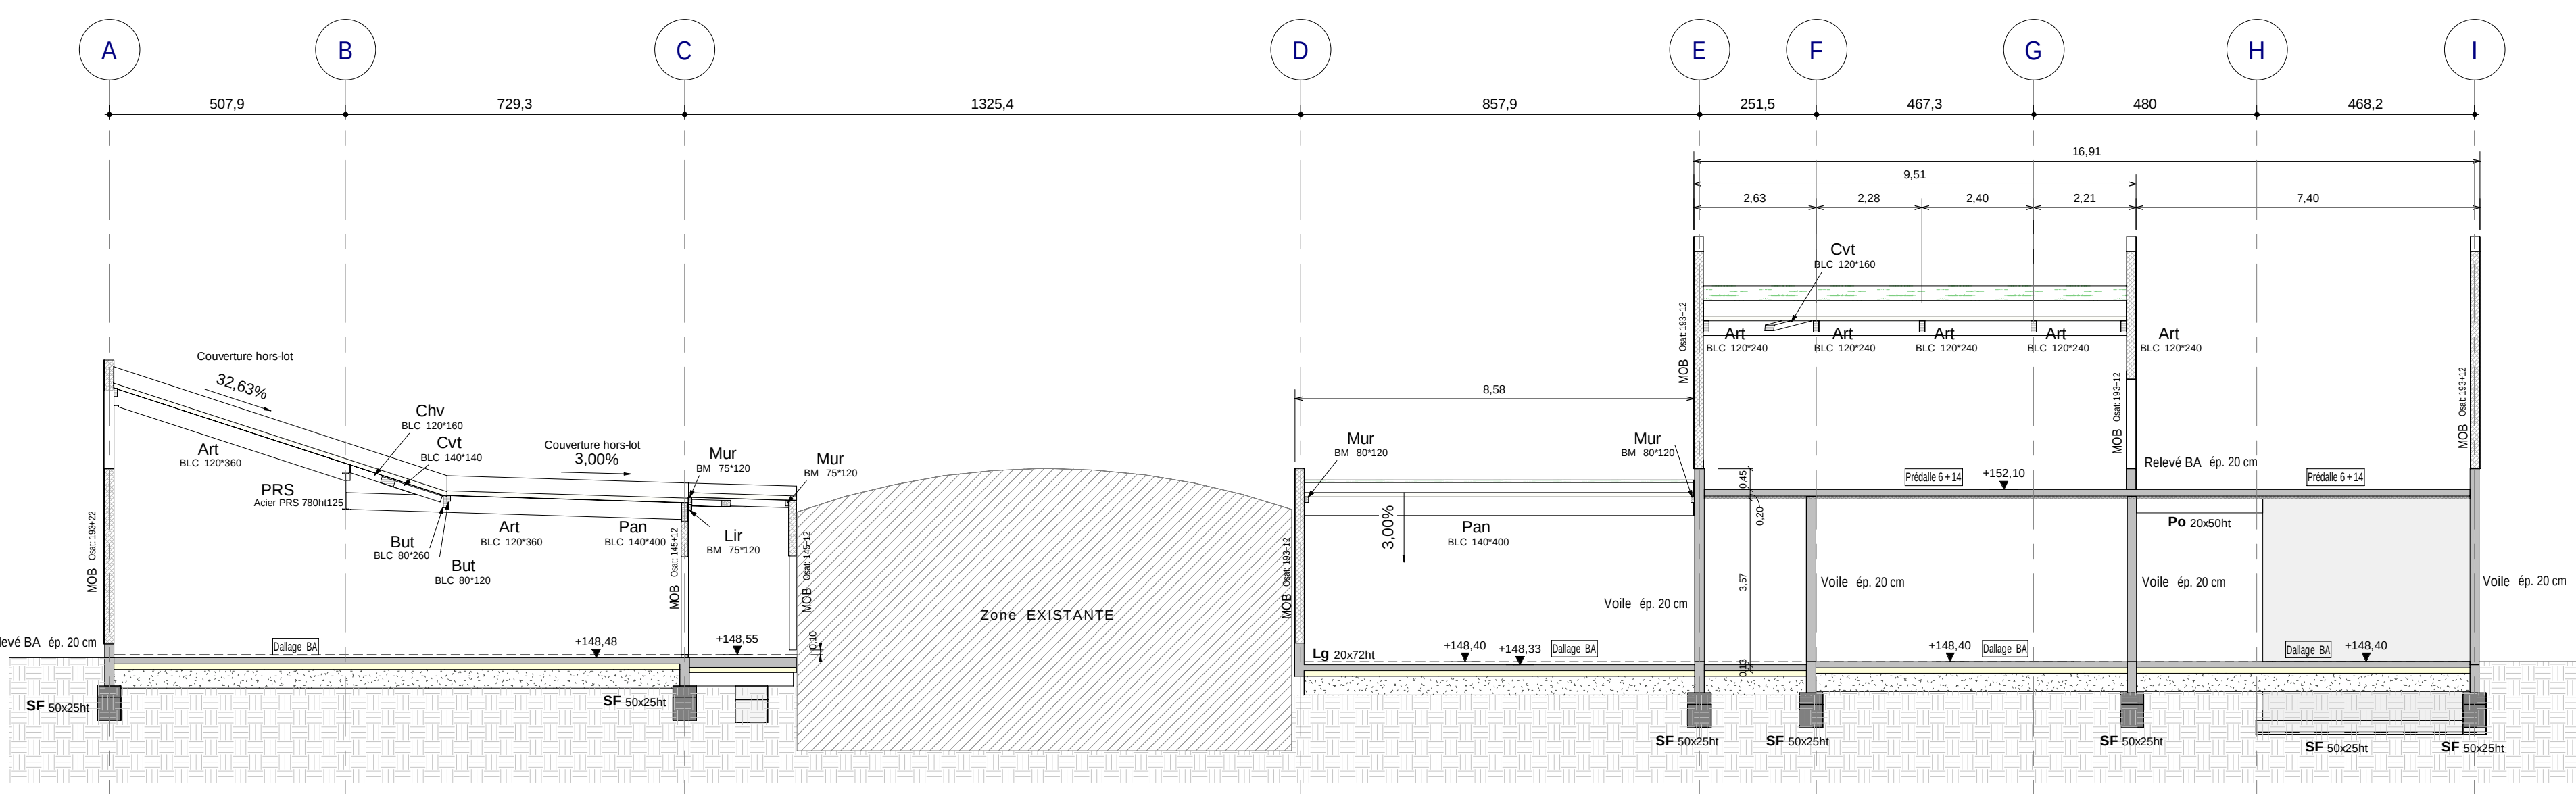

1 : 100

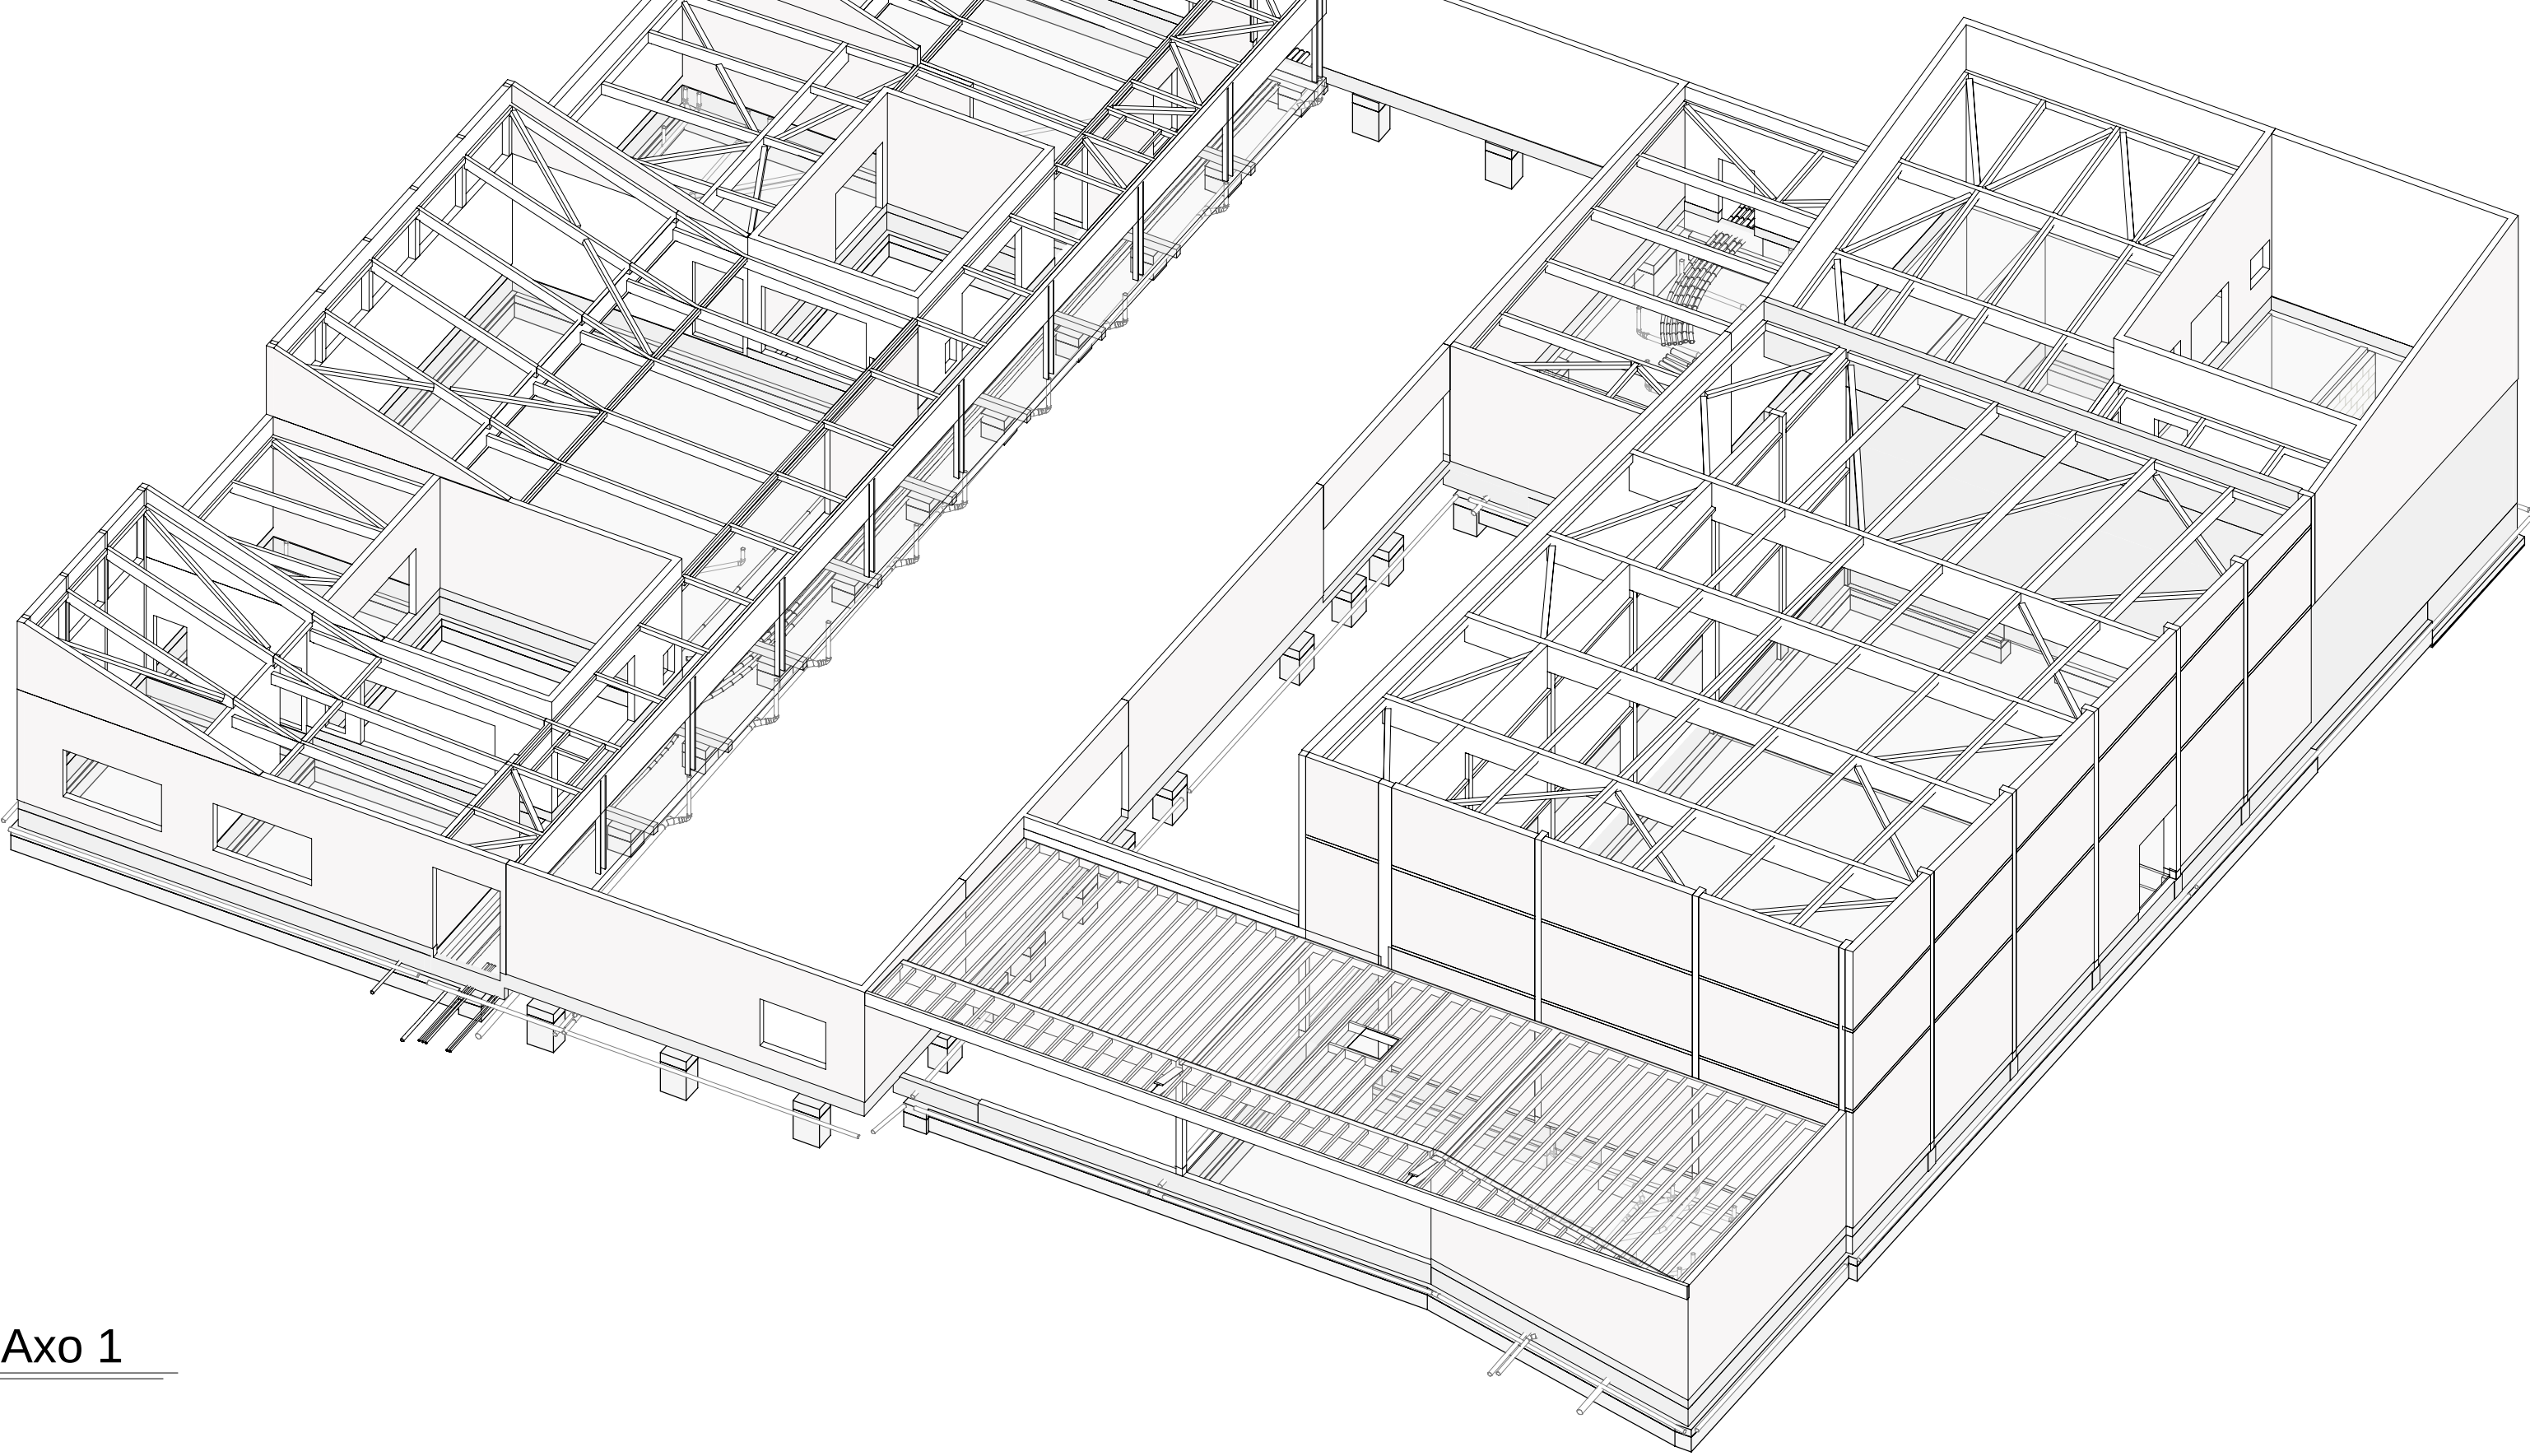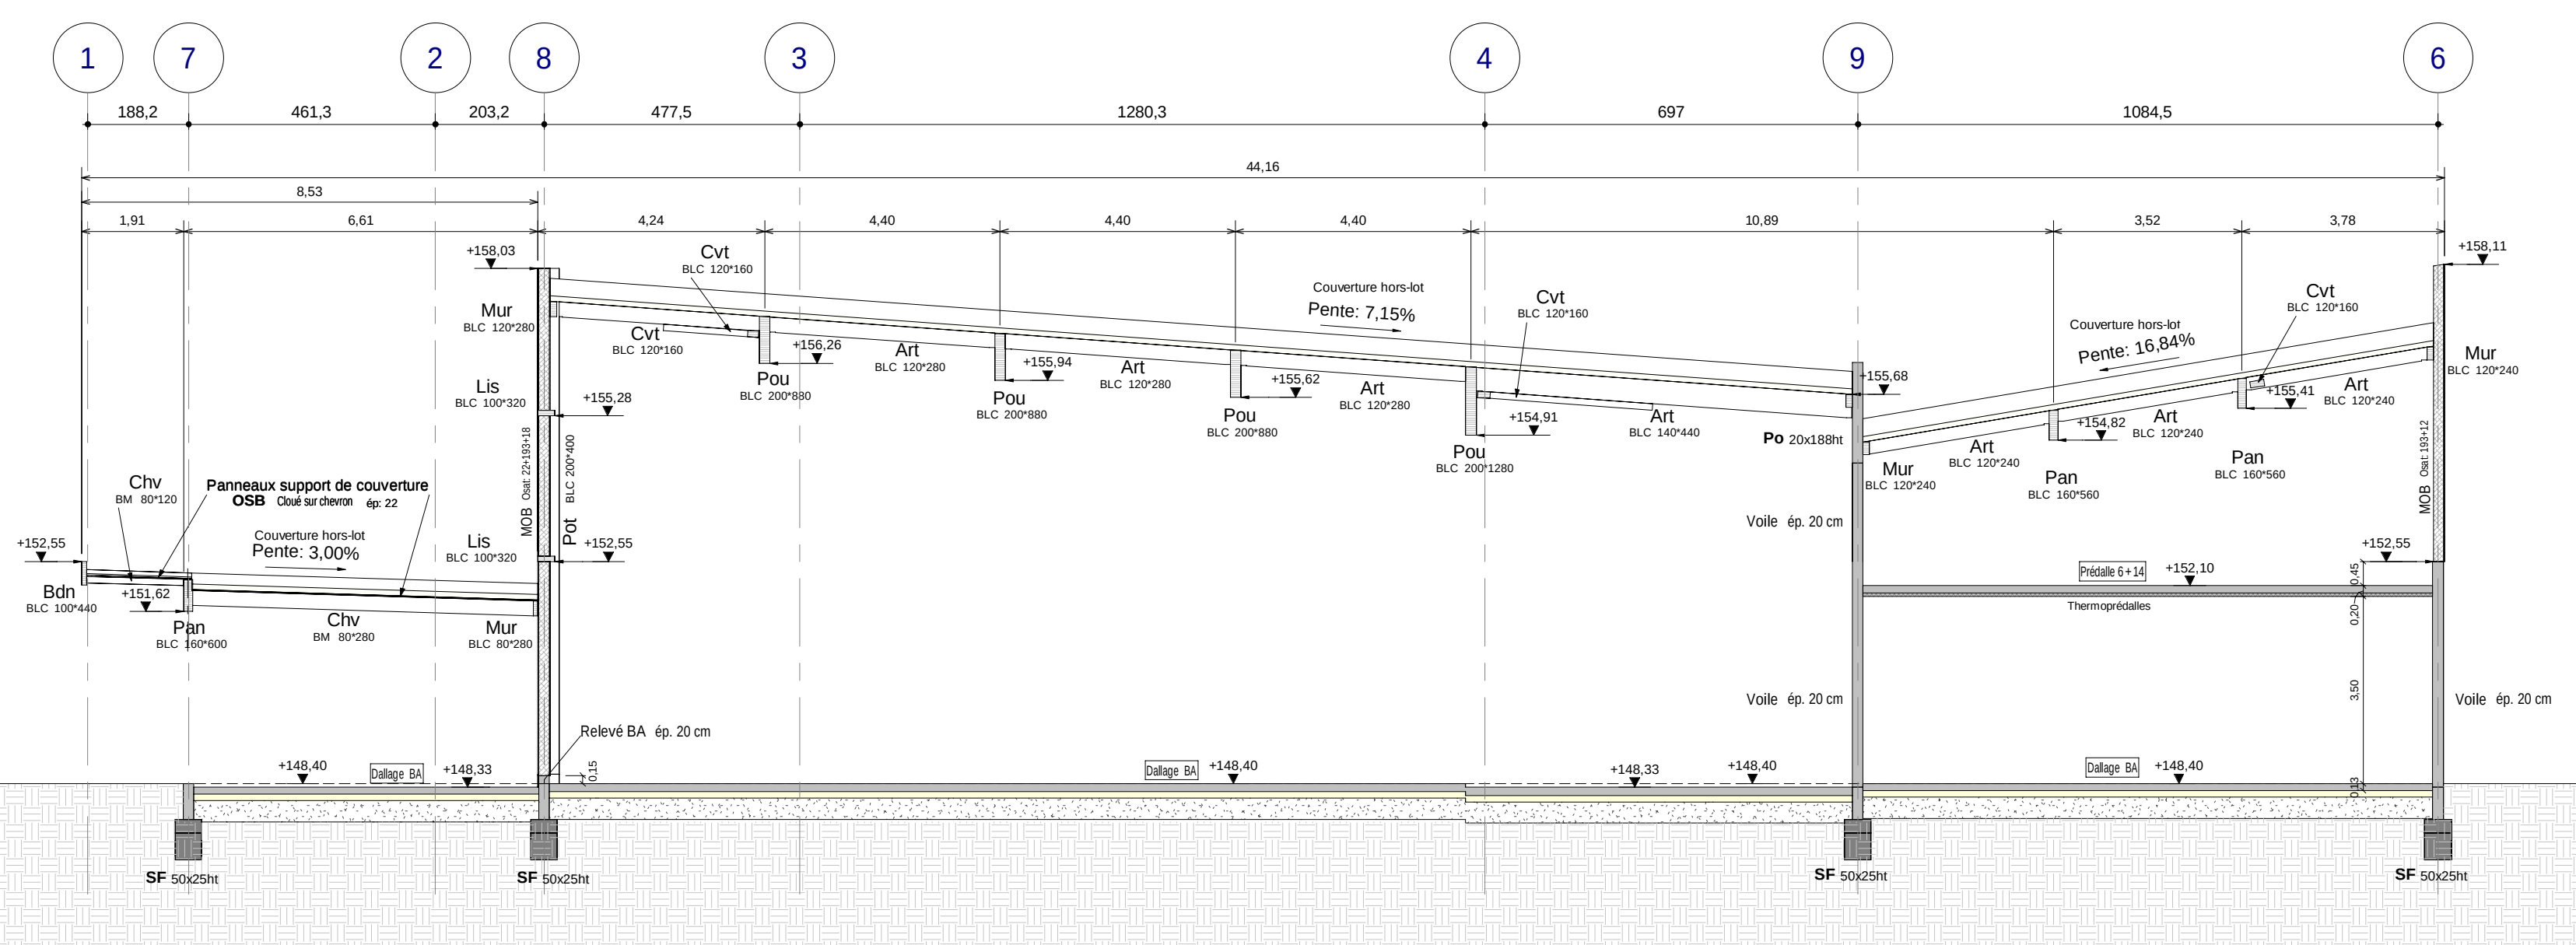

Axo 1

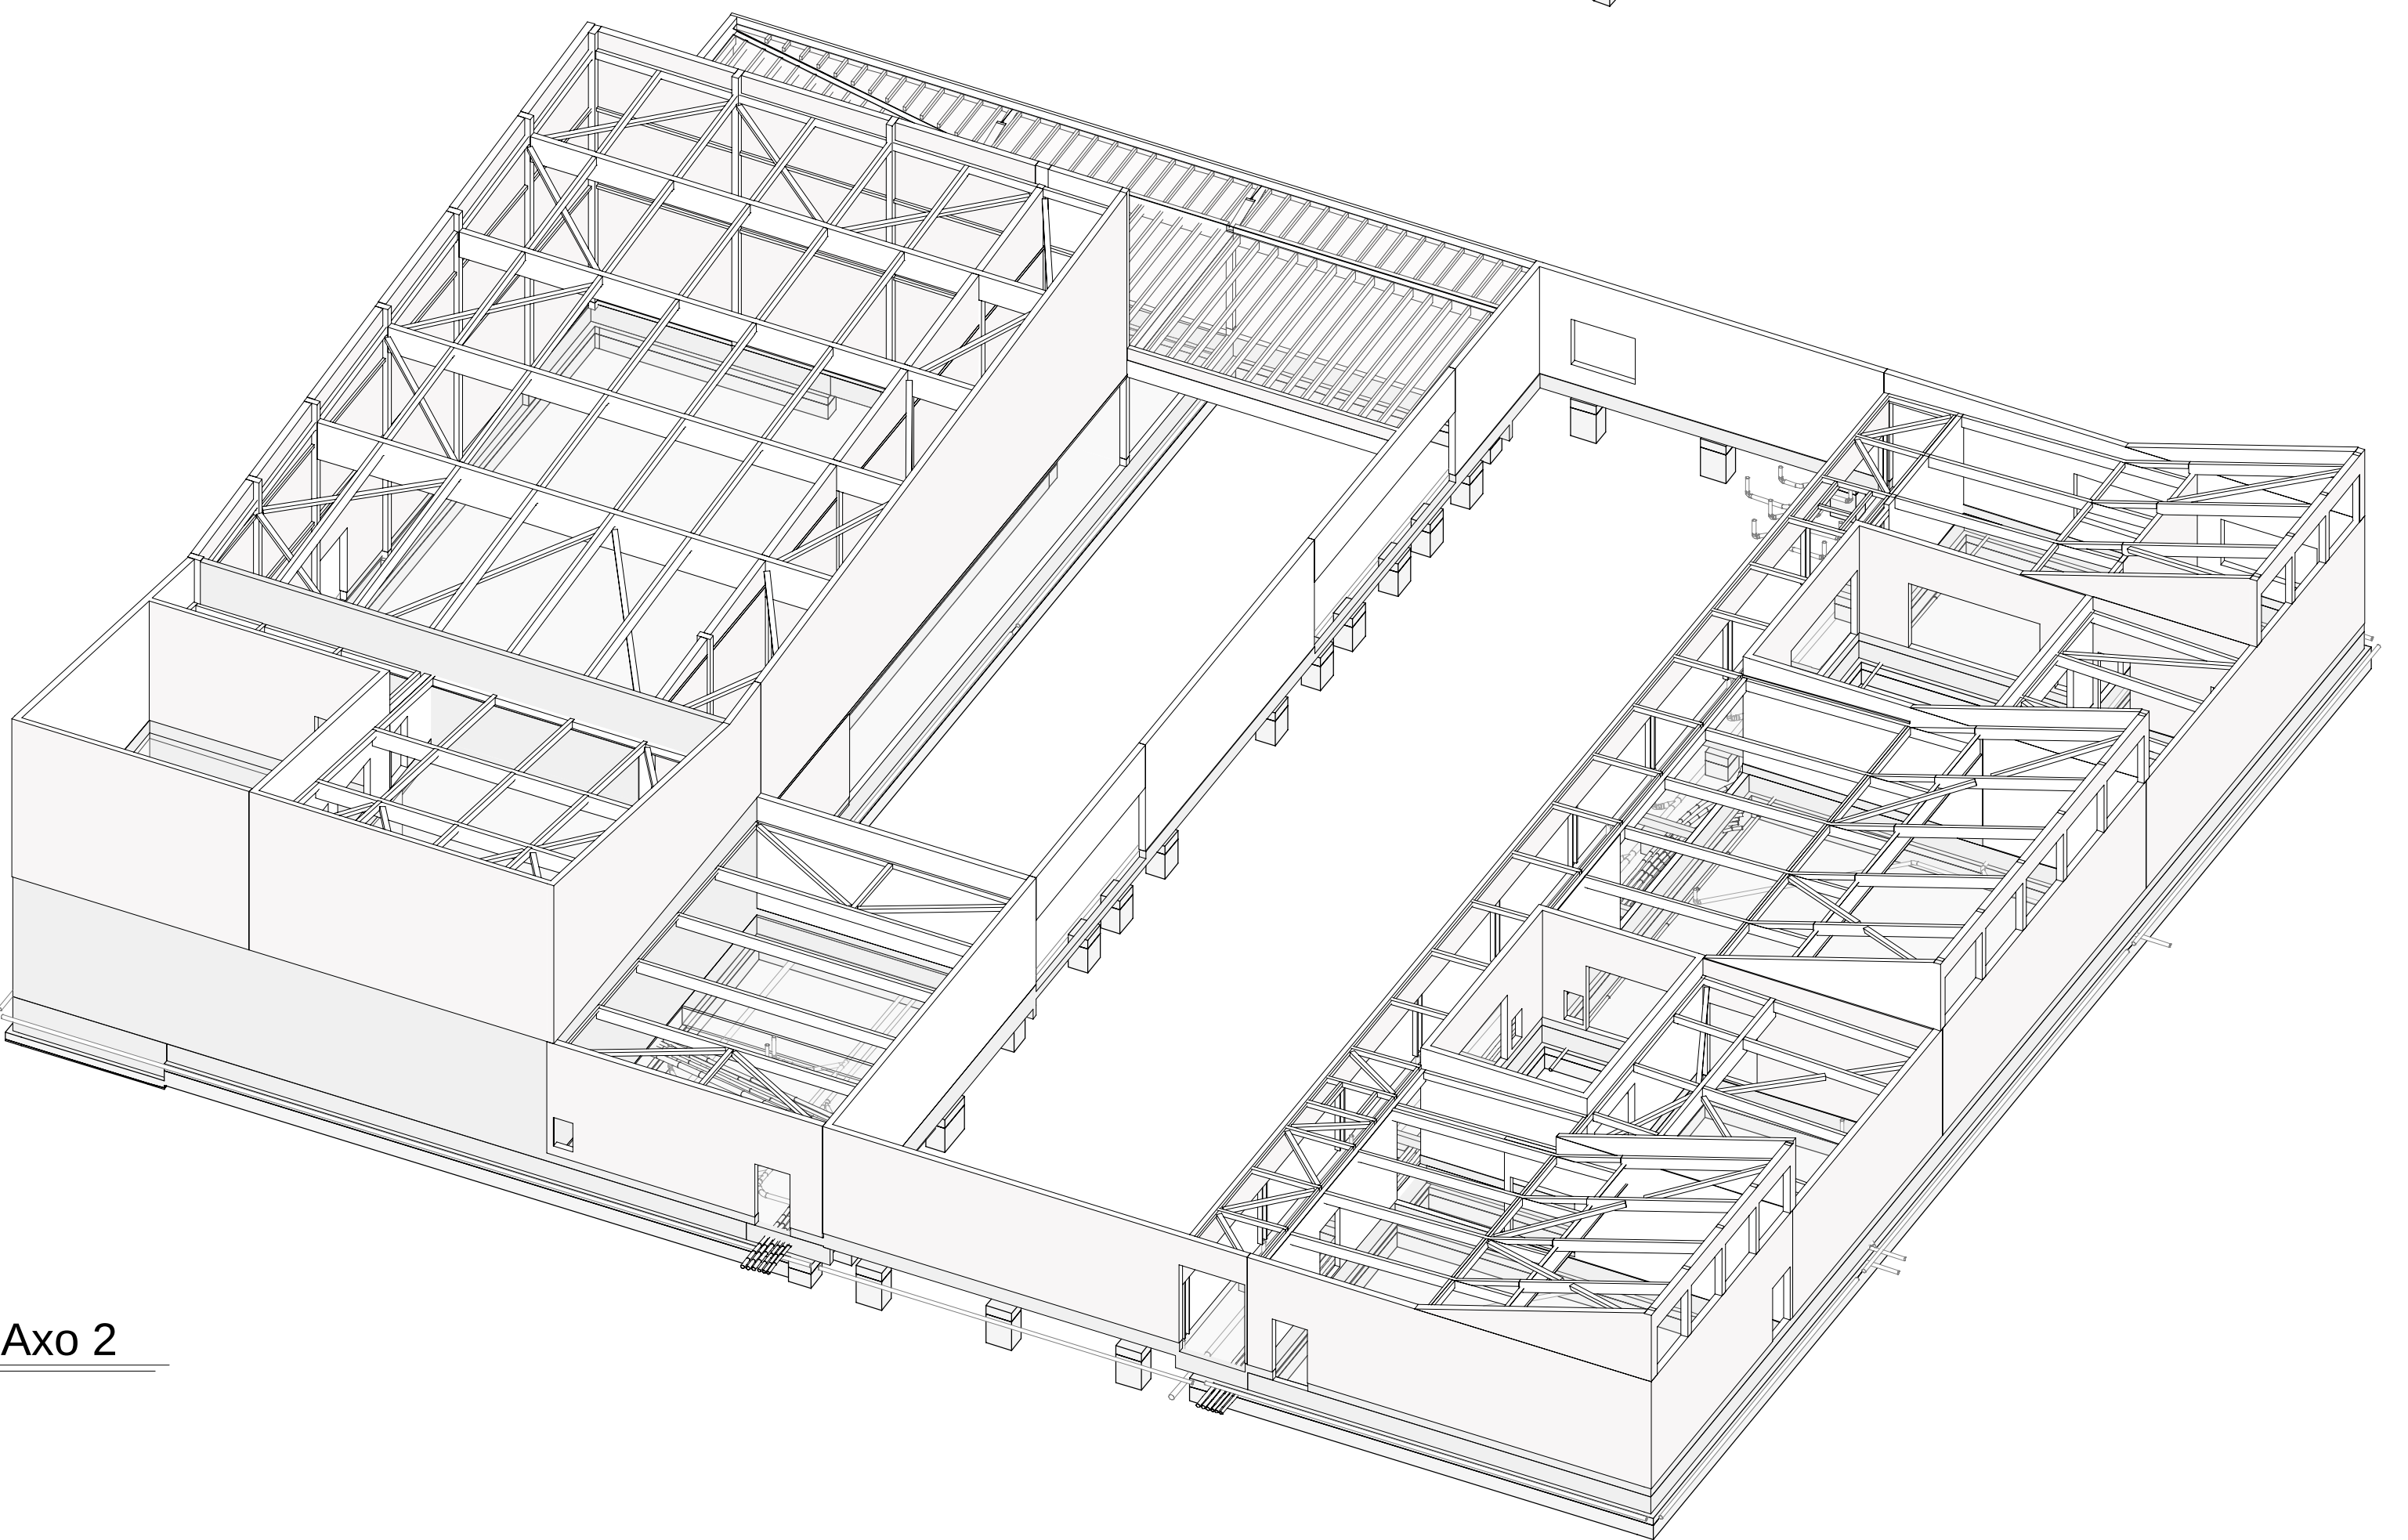

Axo 2

X_NOMENCLATURE = POTEAUX		
TER-ABREVIATION	Lot	TER-DESIGNATION
Fer	SB	Ferrure de pied
Pot	SB	Poteau

X_NOMENCLATURE = MURS		
TER-ABREVIATION	Lot	TER-DESIGNATION
MOB	SB	Jouée: 145+12
MOB	SB	Jouée: 193+12
MOB	SB	Jouée: 193+22
MOB	SB	Osat: 22+193+18
MOB	SB	Osat: 145+12
MOB	SB	Osat: 193+12
MOR	SB	Osat: 193+22

X_NOMENCLATURE = POUTRES		
TER-ABBREVIATION	TER-LOT	TER-DESIGNATION
Arb	SB	Arbal
Art	SB	Arbalot

Arb	SB	Arbal
Art	SB	Arbalot
Bdn	SB	Bandeau
But	SB	Button
Cht	SB	Chevêtre
Chv	SB	Chevron
Cvt	SB	Contreventement
Ent	SB	Entroise
Lir	SB	Lierne
Lis	SB	Lisse
Lnt	SB	Linteau
Mur	SB	Muralière
Pan	SB	Panne
Pou	SB	Poutre
Slv	SB	Solive
Cns	SM	Console
Cns	SM	Poutre Console
PBS	SM	Poutre PBS

1070 / Réhabilitation et extension de la Maison des Associations et du Quartier du Récabédou – allée du Grand Chêne - 31101 FORTEL-SUR-GARONNE									
DCE								ST05	
COUPES et AXOS STRUCTURES									
Date 13/09/2021									
EQ		APS		Date 13/09/2021		Pro		Index: -	
EBQ		APR		DCE		DET		AOR	