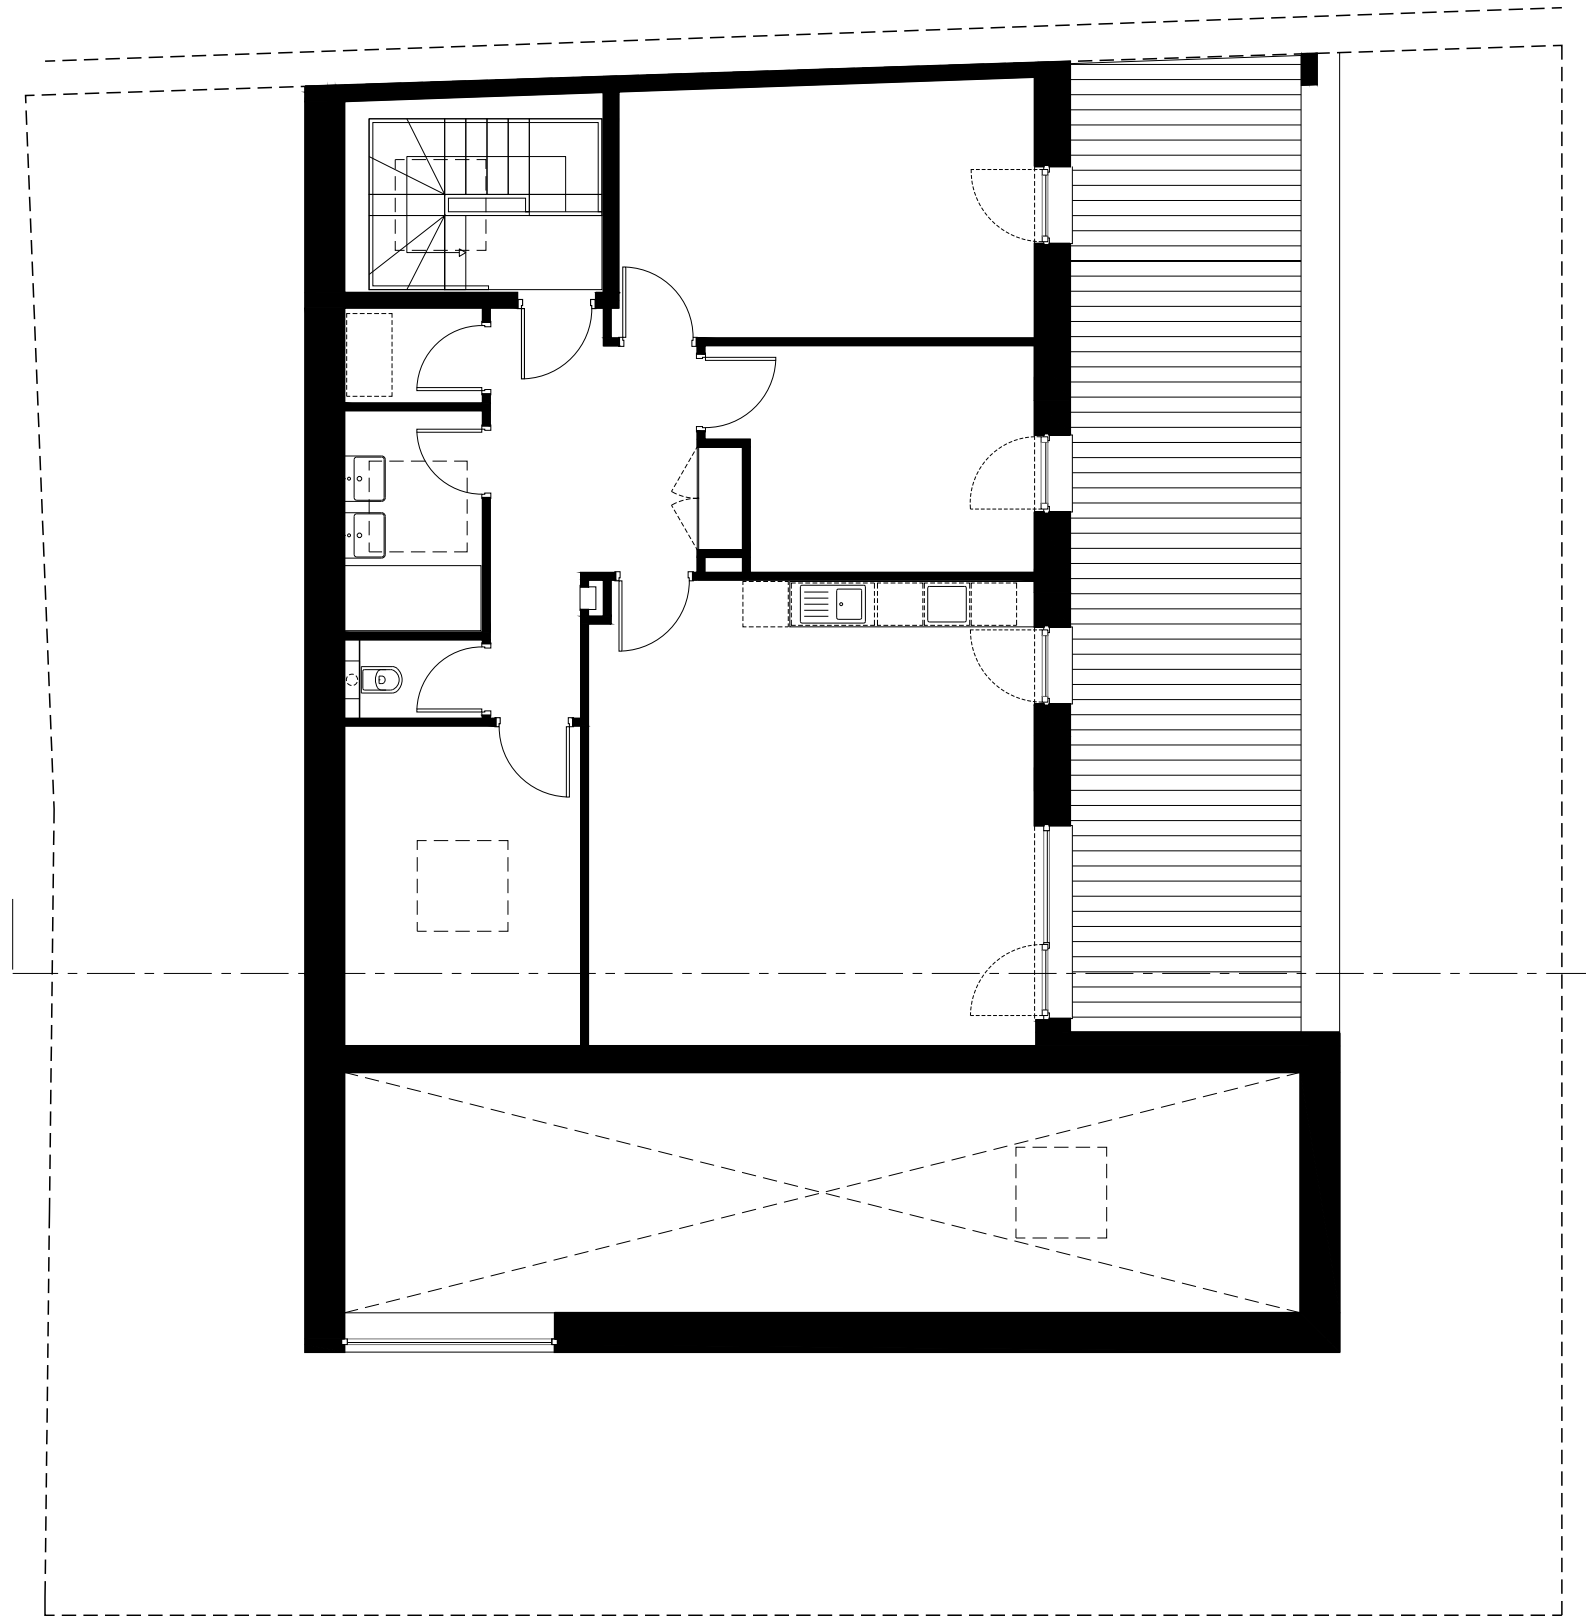


PLAN R+1 1-100°