


Coupe / Section

101 15 110m

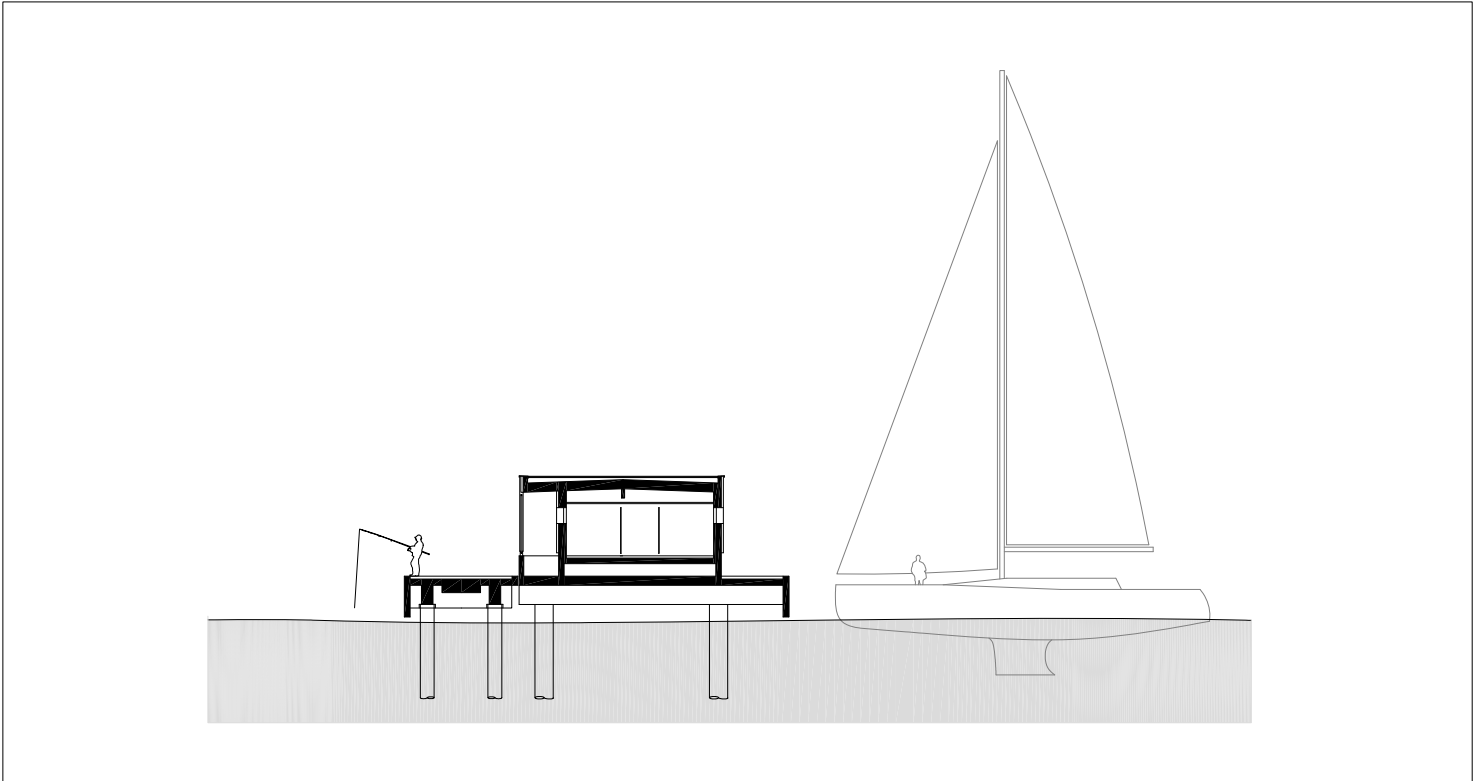

Coupe / Section

101 15 110m