
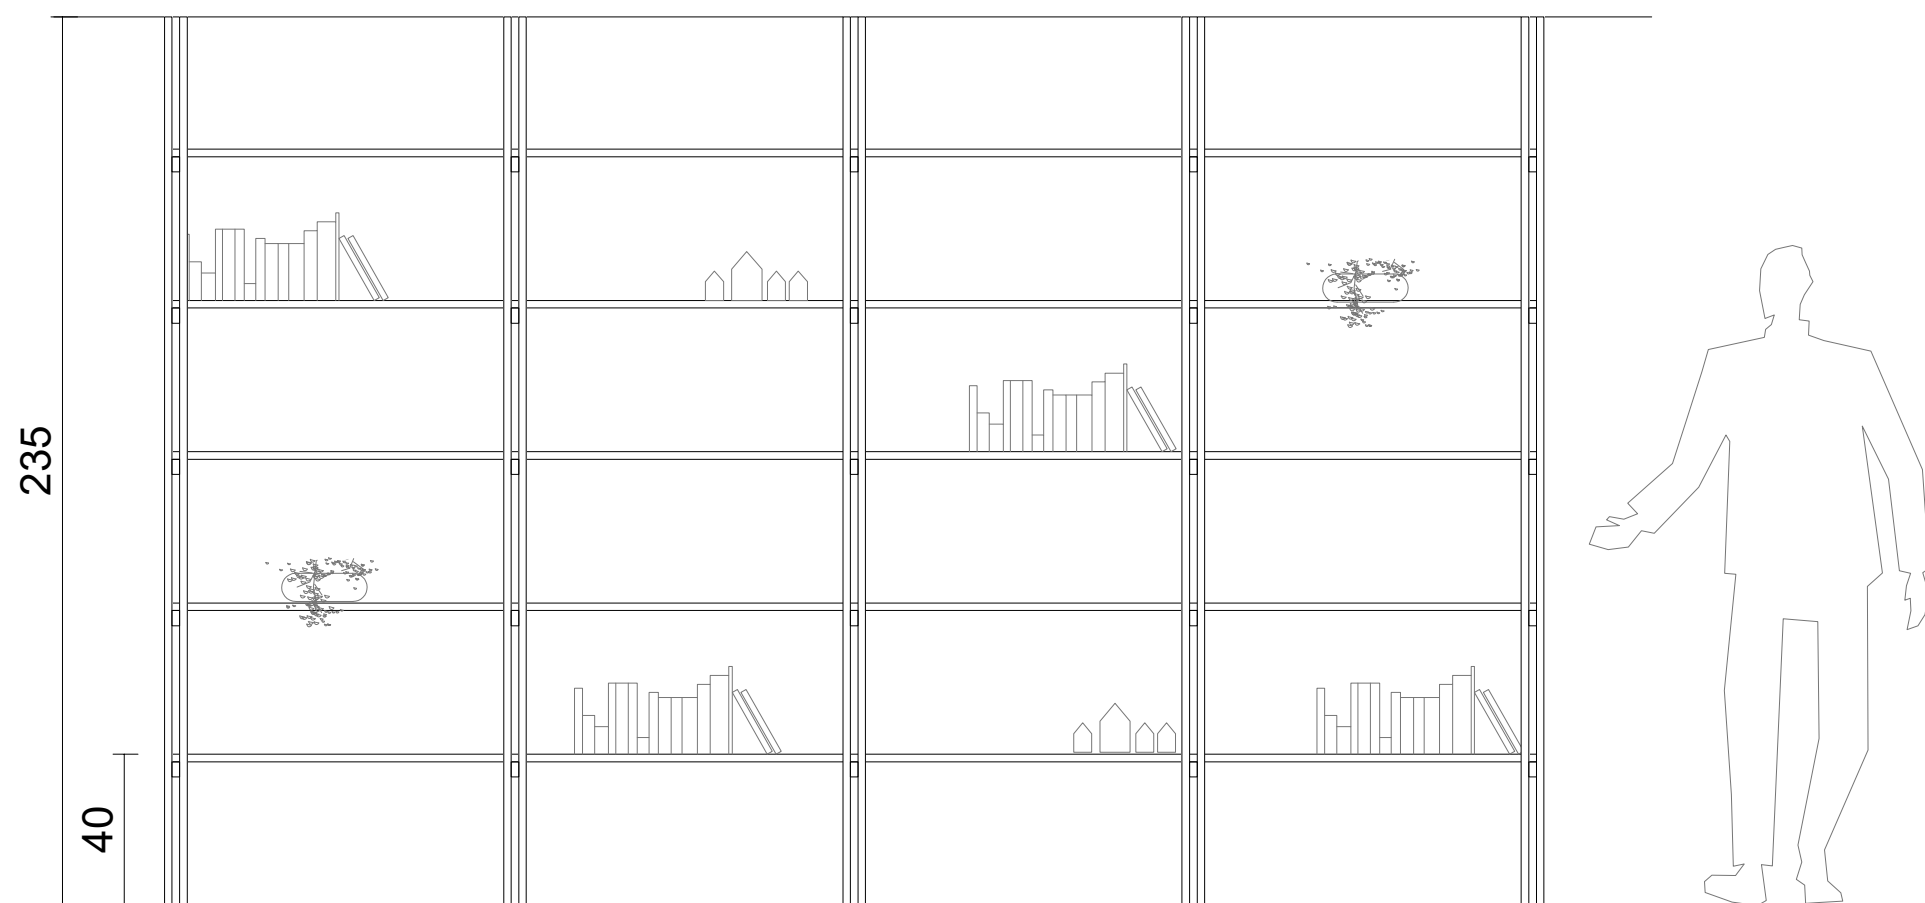


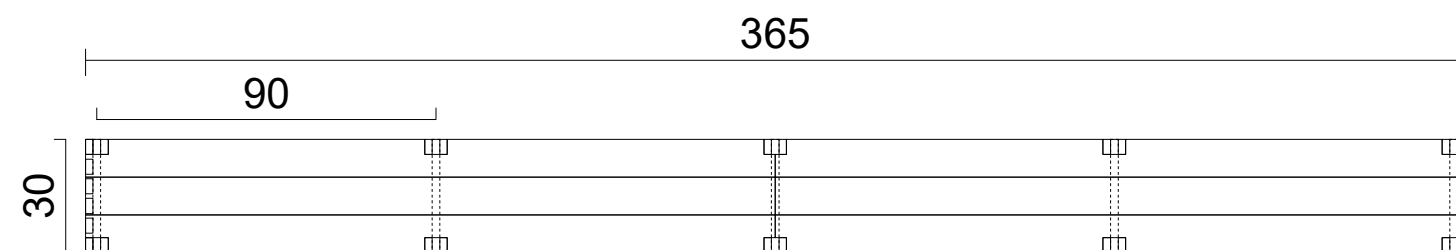

ETAGERE CIRCULATION

ECH. 1/20