


CIMETIERE ST PIERRE

RUE ST PIERRE

limite de propriété

limite de propriété

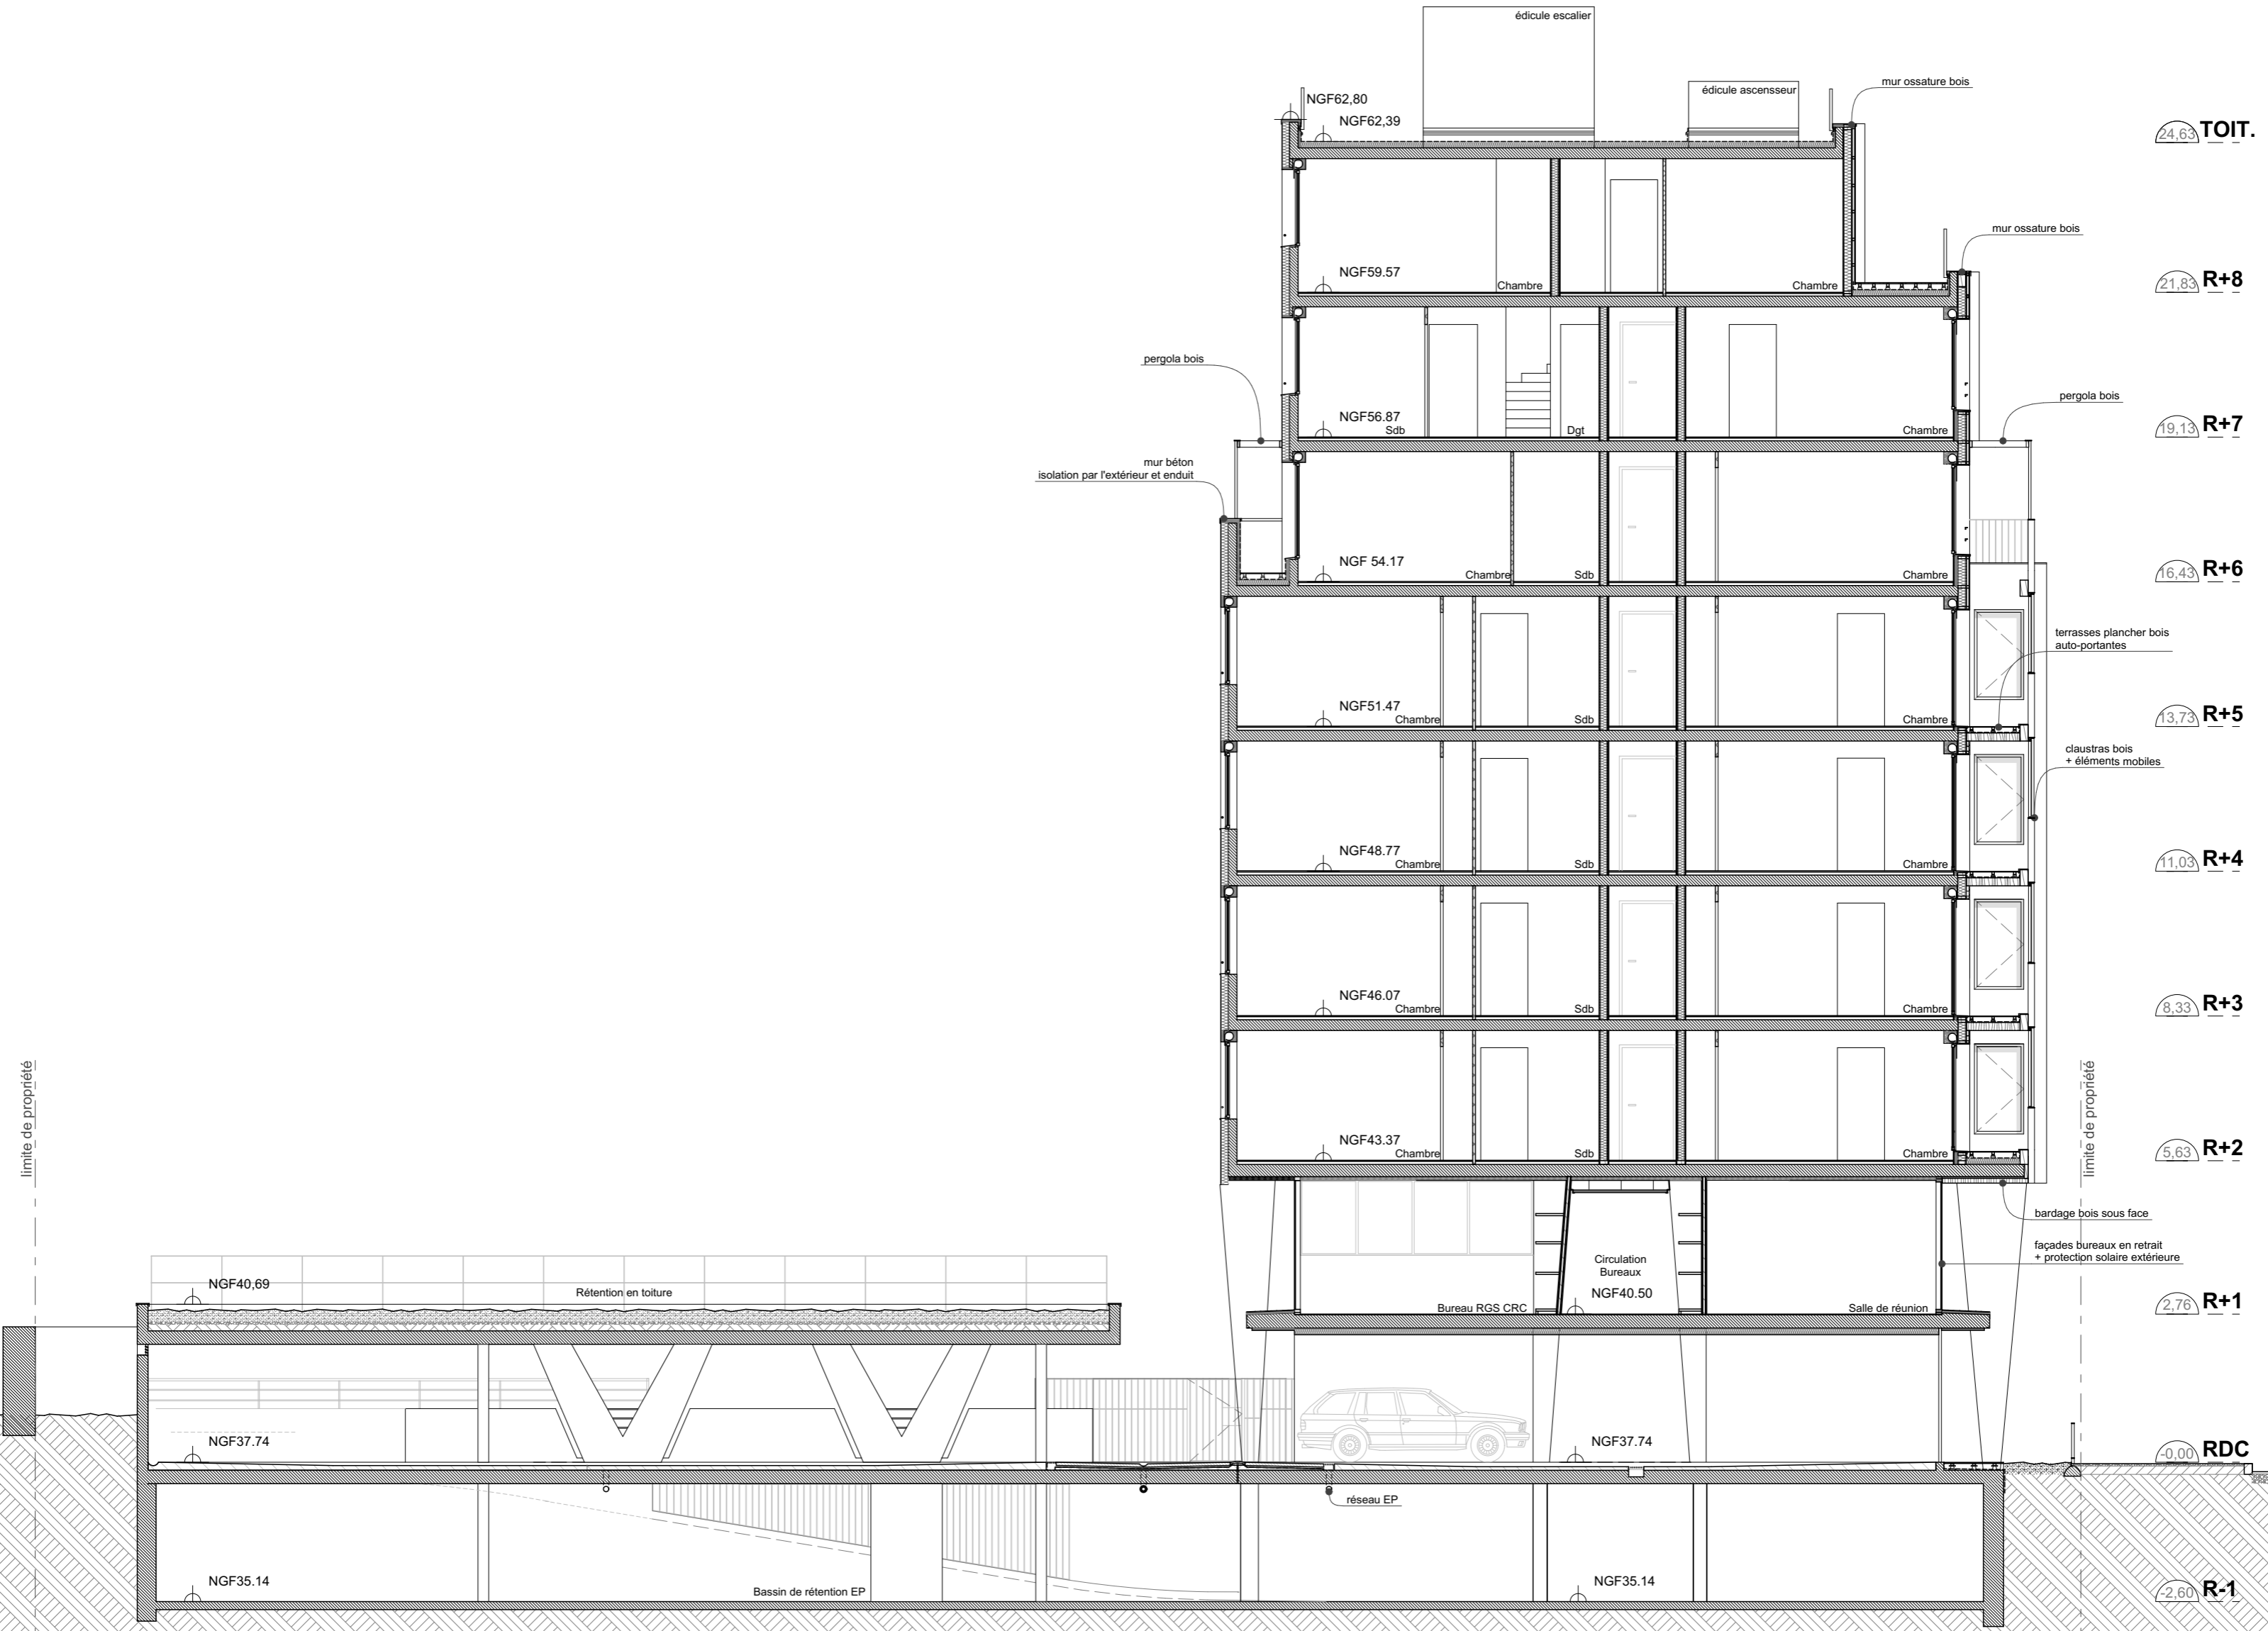

24.63 TOIT.

21.83 R+8

19.13 R+7

16.43 R+6

13.73 R+5

11.03 R+4

8.33 R+3

5.63 R+2

2.76 R+1

-0.00 RDC

-2.60 R-1